

Key Plan:

CDM:

⚠ Risks

Notes:

Project: **20 Red Lion Street**

Project Number: **2077**

Drawing Title:  
**Planning - Proposed - South Elevation**

Drawing No.  
**2077\_X\_GE(SO)02\_XX**

Scale@A1: **1 : 100**

Issued for: **PL - PLANNING**


Revision:  
**P06 03.09.18 Front facade changes**

**Orms**

1 Oliver's Yard  
55-71 City Road  
London  
EC1Y 1HQ  
0207 833 8533  
orms@orms.co.uk  
orms.co.uk

Do not scale. All dimensions to be confirmed on site. Information contained in this drawing is the sole copyright of Orms designers + architects ltd and is not to be reproduced without permission.



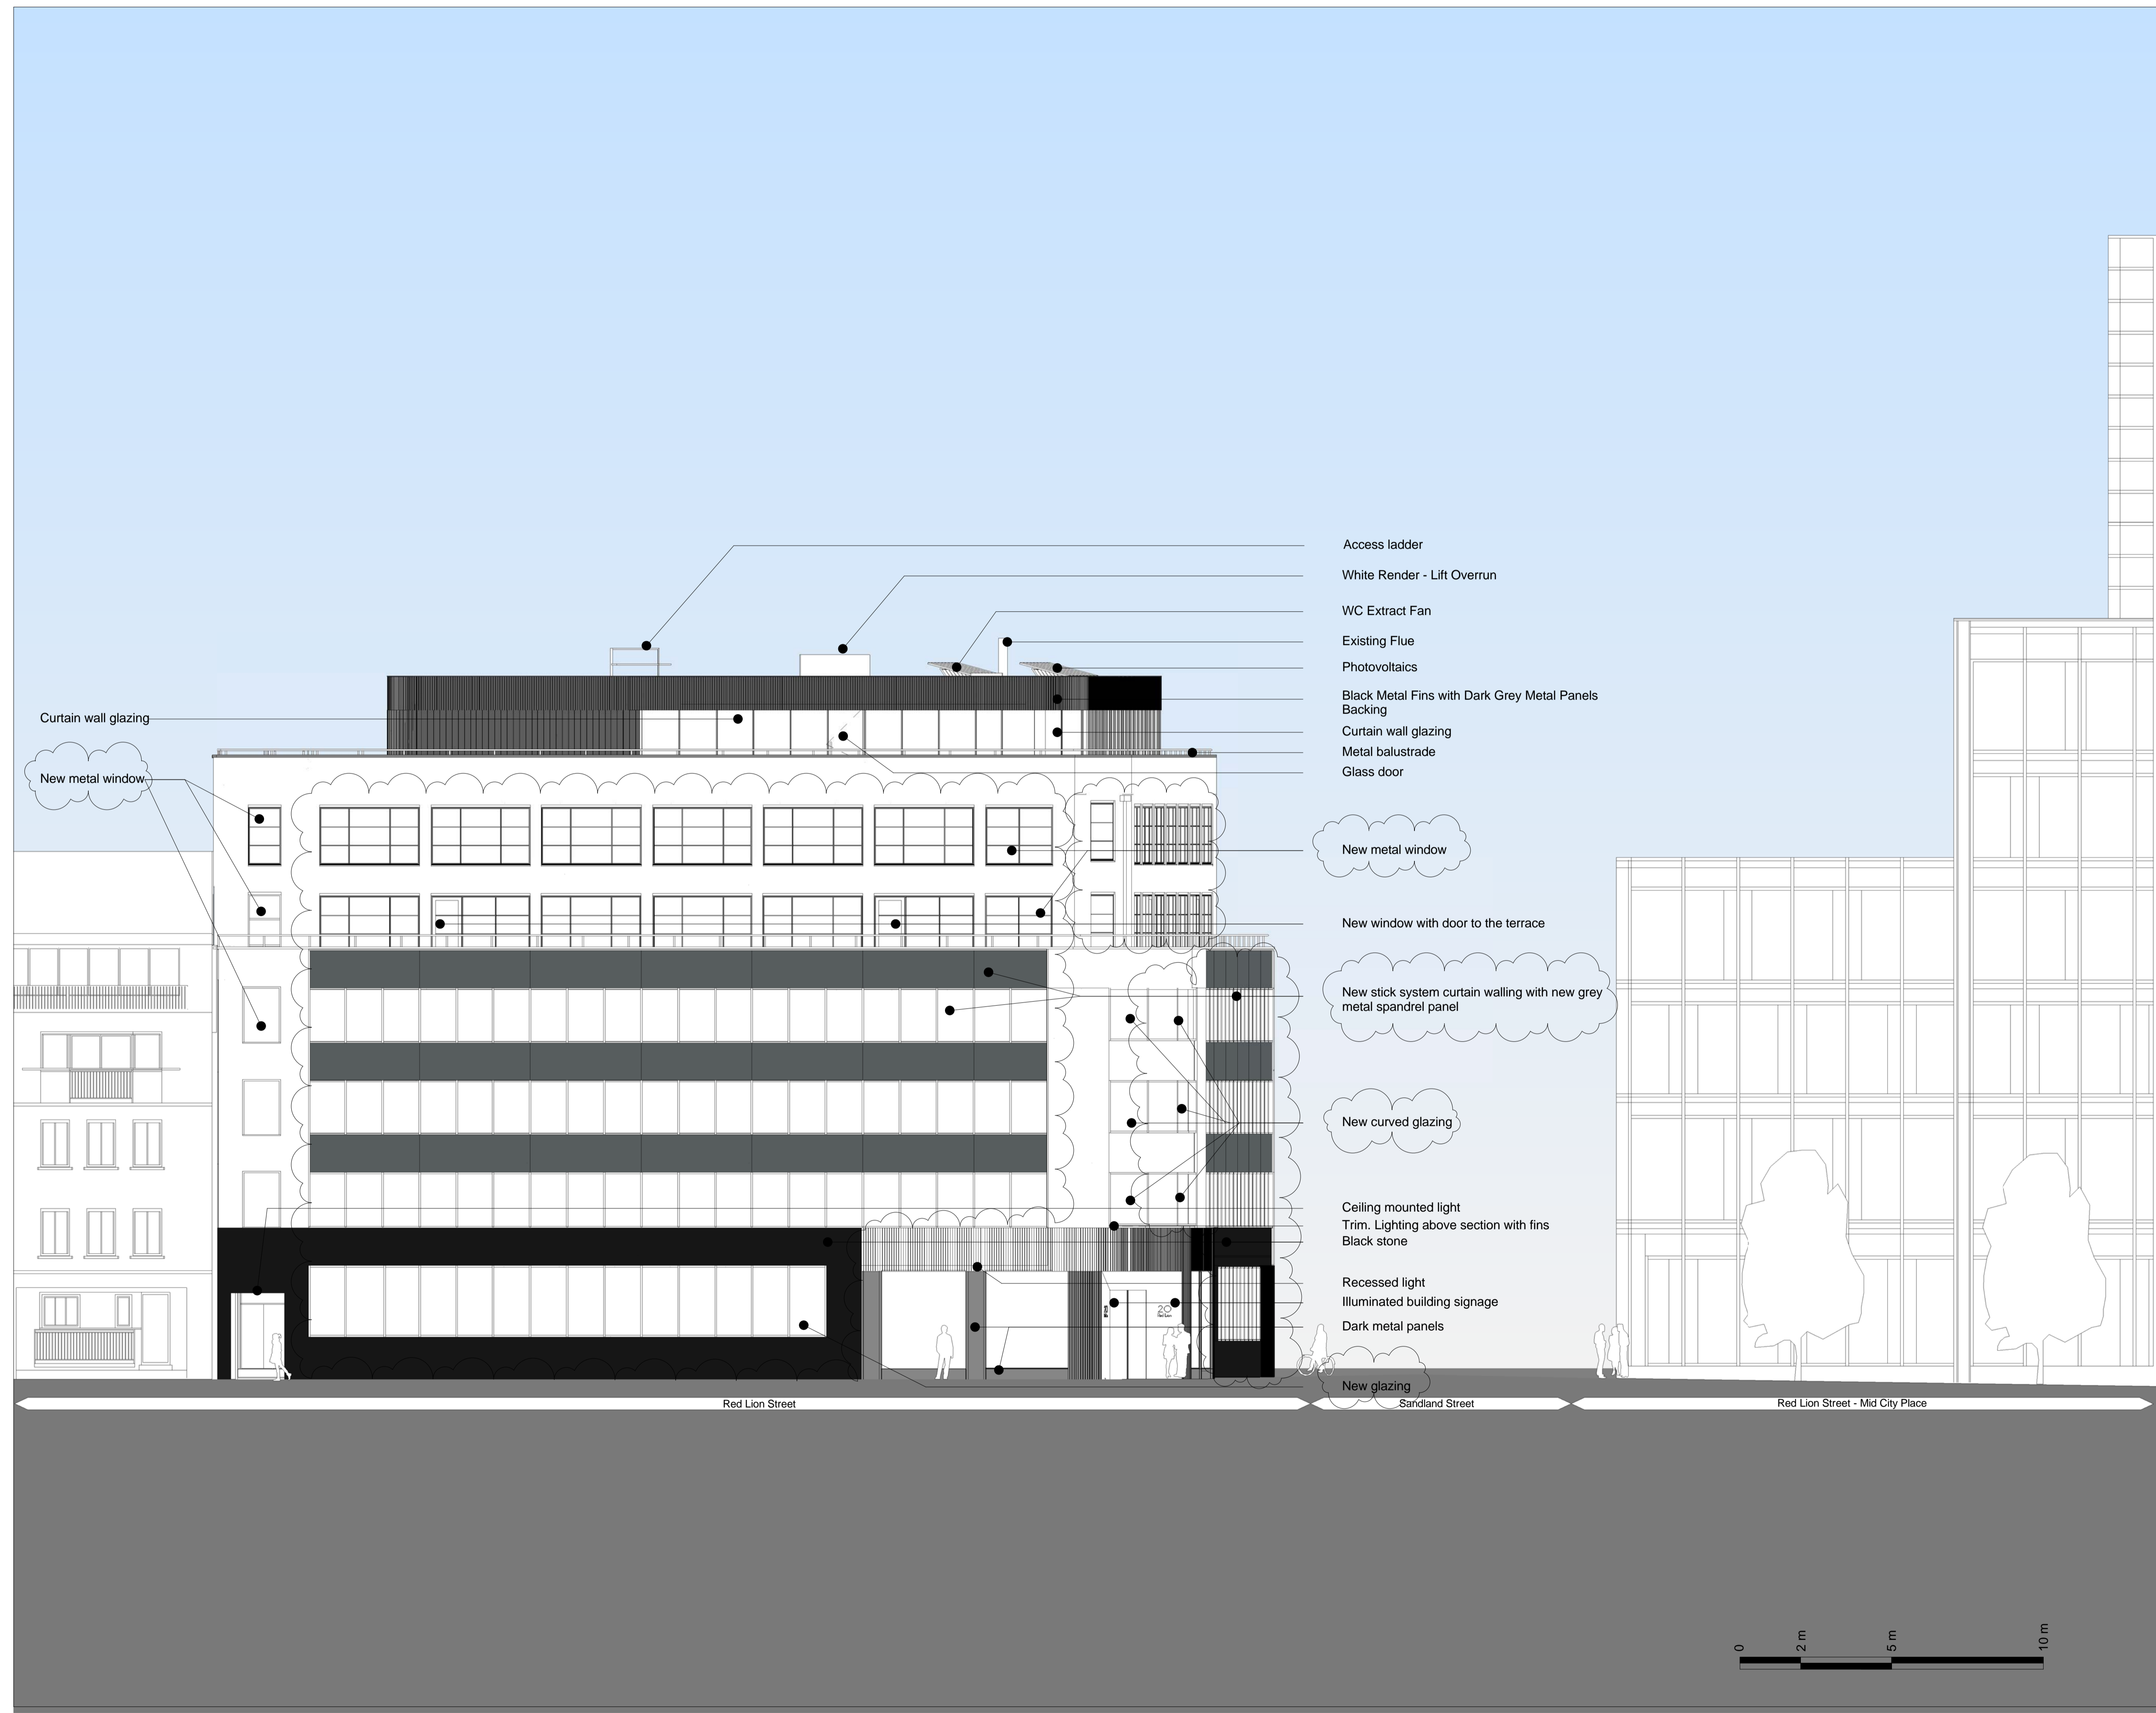

Curtain wall glazing

New metal window

- Access ladder
- White Render - Lift Overrun
- WC Extract Fan
- Existing Flue
- Photovoltaics
- Black Metal Fins with Dark Grey Metal Panels Backing
- Curtain wall glazing
- Metal balustrade
- Glass door

New metal window

New window with door to the terrace

New stick system curtain walling with new grey metal spandrel panel

New curved glazing

Ceiling mounted light  
Trim. Lighting above section with fins  
Black stone

Recessed light  
Illuminated building signage  
Dark metal panels

New glazing

Red Lion Street

Sandland Street

Red Lion Street - Mid City Place

Key Plan:

CDM:

⚠ Risks

Notes:

Project: **20 Red Lion Street**

Project Number: **2077**

Drawing Title:  
**Planning - Proposed - West Elevation**

Drawing No.  
**2077\_X\_GE(WE)02\_XX**

Scale@A1: **1 : 100**

Issued for: **PL - PLANNING**

Revision:  
**P08 03.09.18 Front facade changes**

**Orms**  
1 Oliver's Yard  
55-71 City Road  
London  
EC1Y 1HQ  
0207 833 8533  
orms@orms.co.uk  
orms.co.uk

Do not scale. All dimensions to be confirmed on site. Information contained in this drawing is the sole copyright of Orms designers + architects ltd and is not to be reproduced without permission.

