



01 Existing Basement Floor Plan  
1:50 @ A1, 1:100 @ A3



02 Existing Ground Floor Plan  
1:50 @ A1, 1:100 @ A3

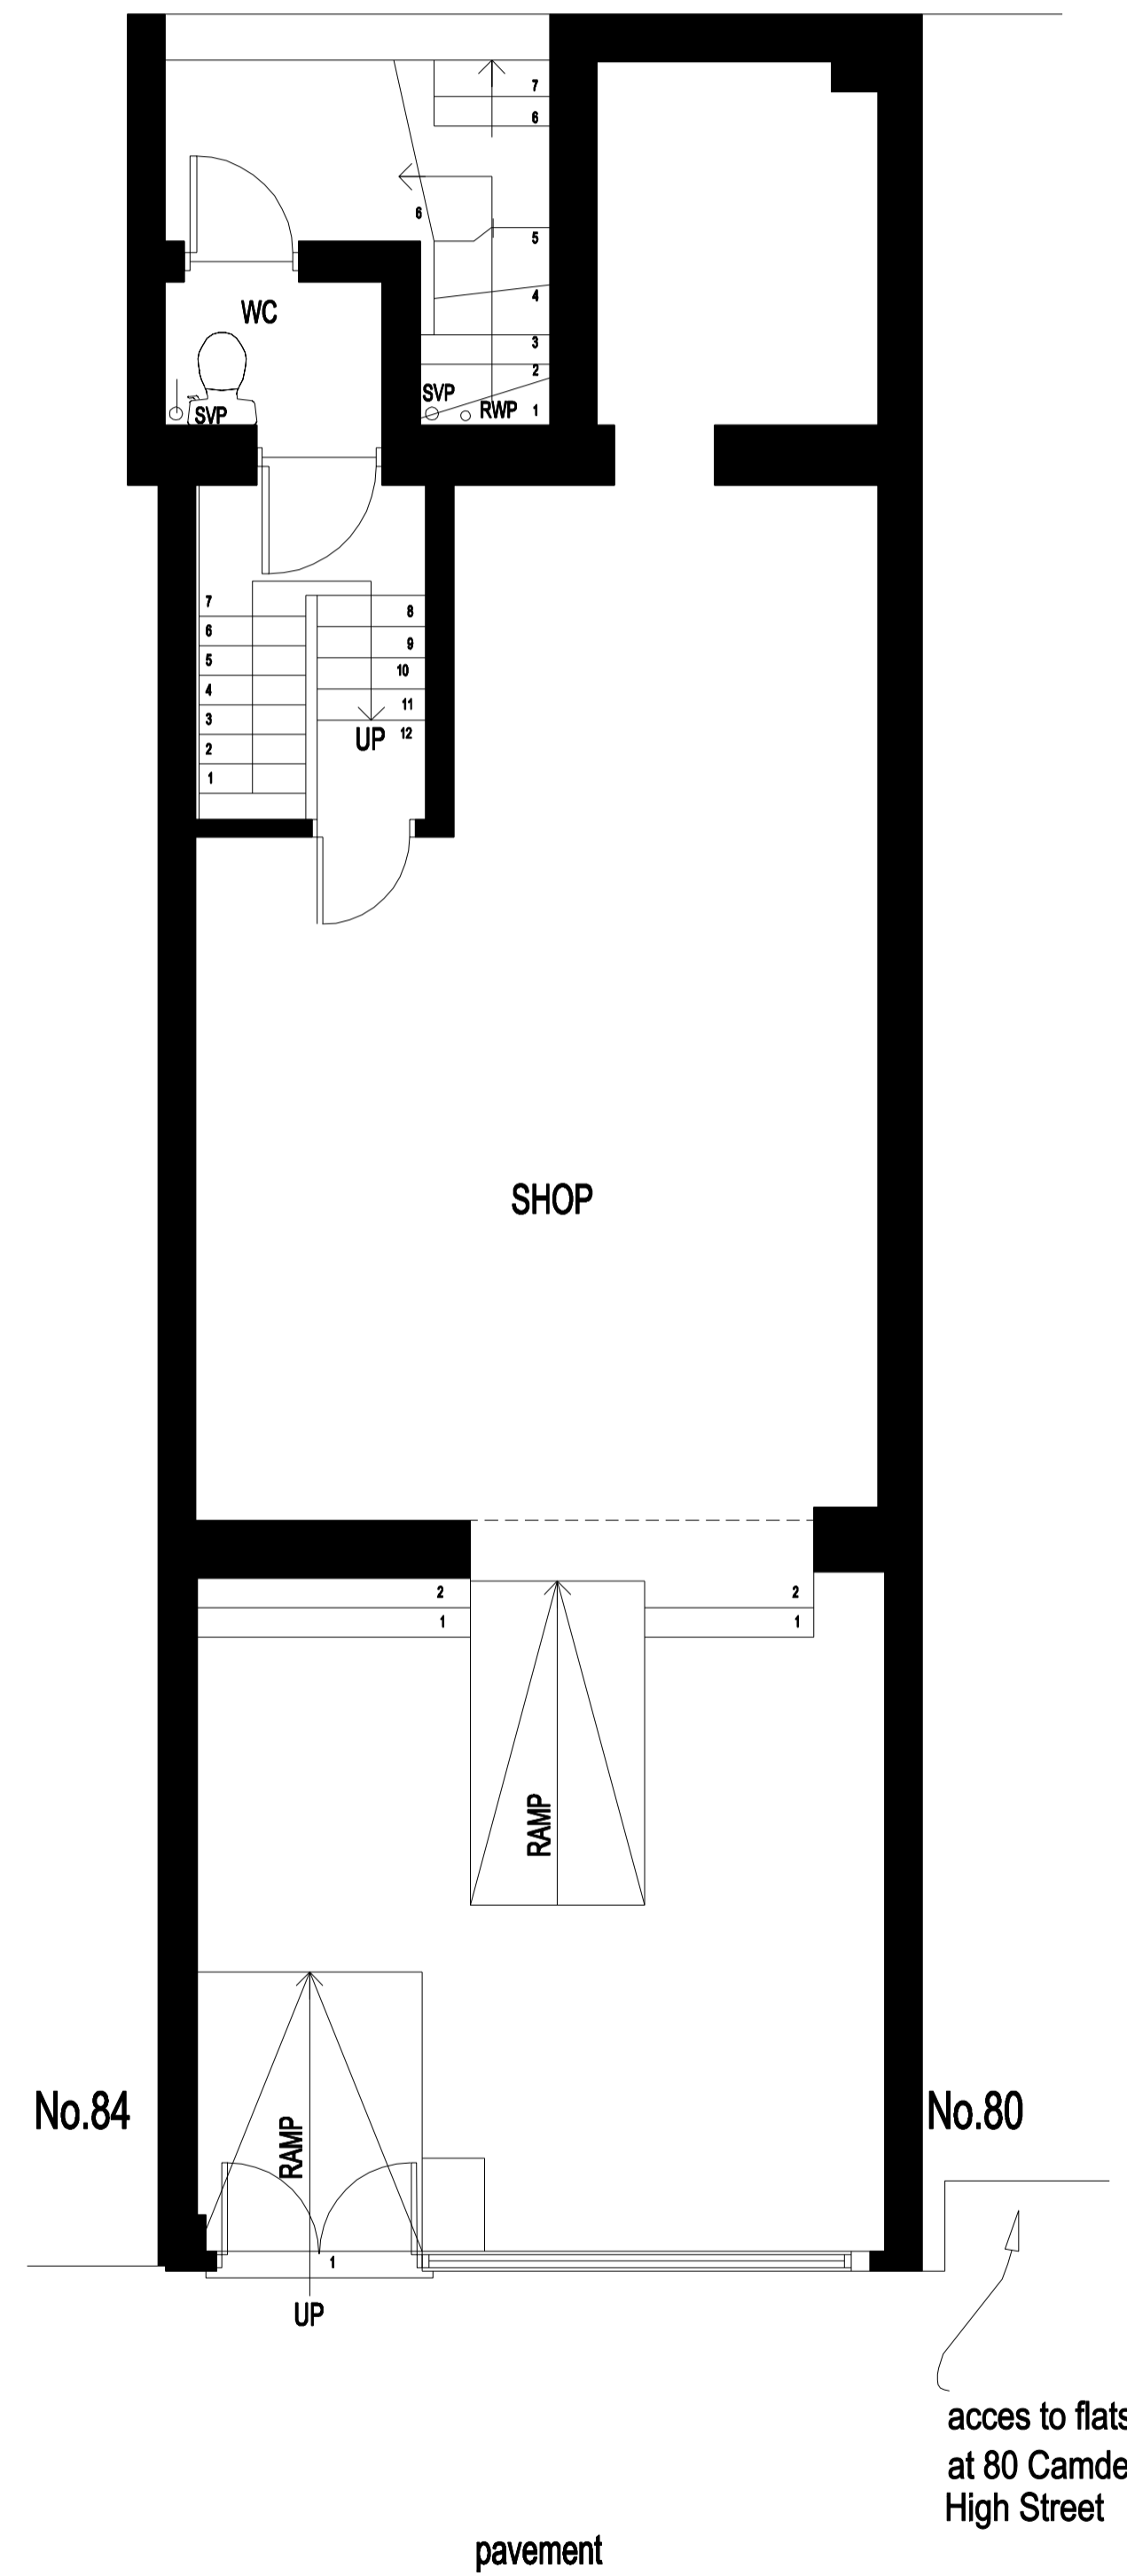

03 Existing Street Elevation  
1:50 @ A1, 1:100 @ A3

 

Notes  
Do not scale from this drawing.  
All dimensions are to be checked on site and any discrepancies noted in writing to the Contract Administrator. All dimensions are in millimetres unless noted otherwise.  
If in doubt ask the Contract Administrator.

Rev.	Date	Description	Drawn	Checked
00	00	00	00	00

do·a  
don orike architects

Don Orike Architects Ltd  
12, Imperial Road  
London N22 8DE  
Tel :020 7617 7495 m:0796 8778 635  
www.do-a.co.uk

Client:  
EMRE KUBILAY

Job Title:  
82 CAMDEN HIGH STREET  
NW1 0LT

Drawing Title:  
EXISTING DRAWINGS

Scale: 1:50 @ A1, 1:100 @ A3 Date: 24/07/18

Discipline: Architecture

Drawing Status: INFORMATION

Job No:	Drawing No:	Revision:
0187	TS 01	00