



Proposed Ground Floor Plan  
Scale 1/200

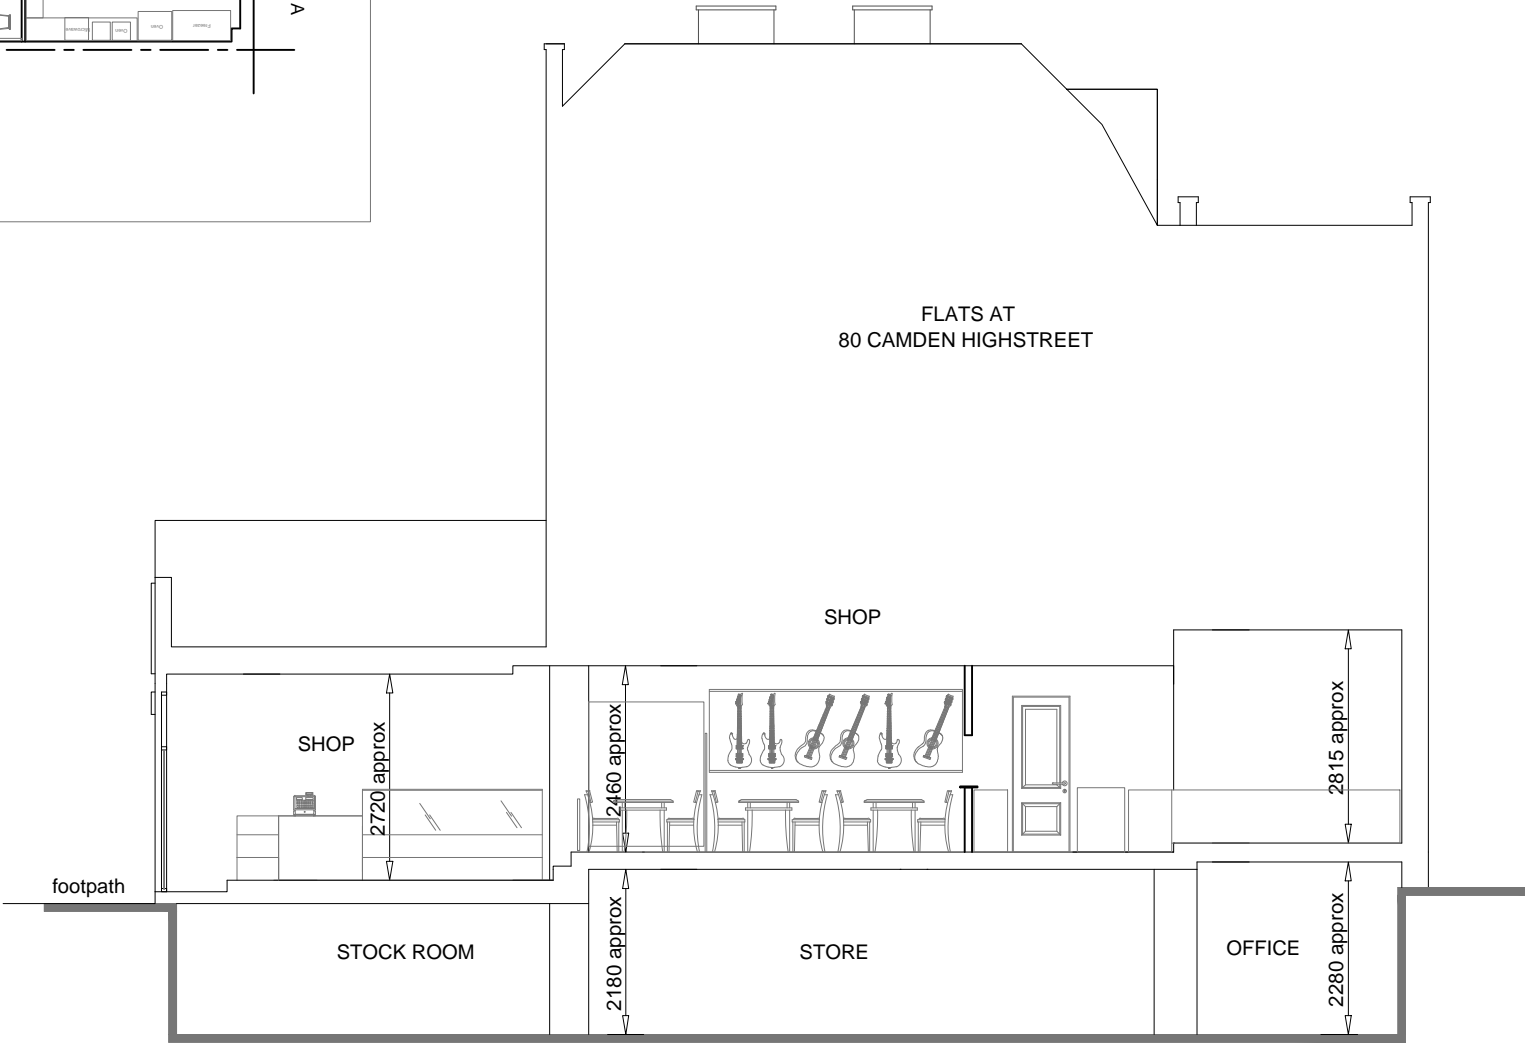

Section A-A

 

**NARTS**  [/nartsbritain](https://www.nartsbritain.com)  
Voice of Turkish & Kurdish Food Industry in Britain

53 Stoke Newington High Street, London N16 8EL  
Tel: 020 7241 3636 | Mob: 07940 414 890 | www.narts.org.uk | info@narts.org.uk

Copyright© Narts Architecture is the subject of Intellectual Property Rights including copyright and design right and shall not be reproduced, copied, loaned or submitted to other party without the written consent of Narts Architecture. Only figured dimensions to be taken Any Discrepancies to be reported to Narts Architecture prior to setting out or ordering of any materials.

GENERAL NOTES:

82 Camden High Street  
A-A Section

DRAWING DATE Oct. 27th, 2017	SITE AREA 68 sqm
SCALE: 1:100 @A3	SHEET: 2
DRAWN BY: OZ	CONTROL BY: MHR