




Drawings indicate design intent only
 All dimensions in millimetres unless noted otherwise
 Do not scale from this drawing
 All dimensions are to be checked on site and any discrepancies reported to the architect
 This drawing is the copyright of Stephen Fletcher Architects Ltd

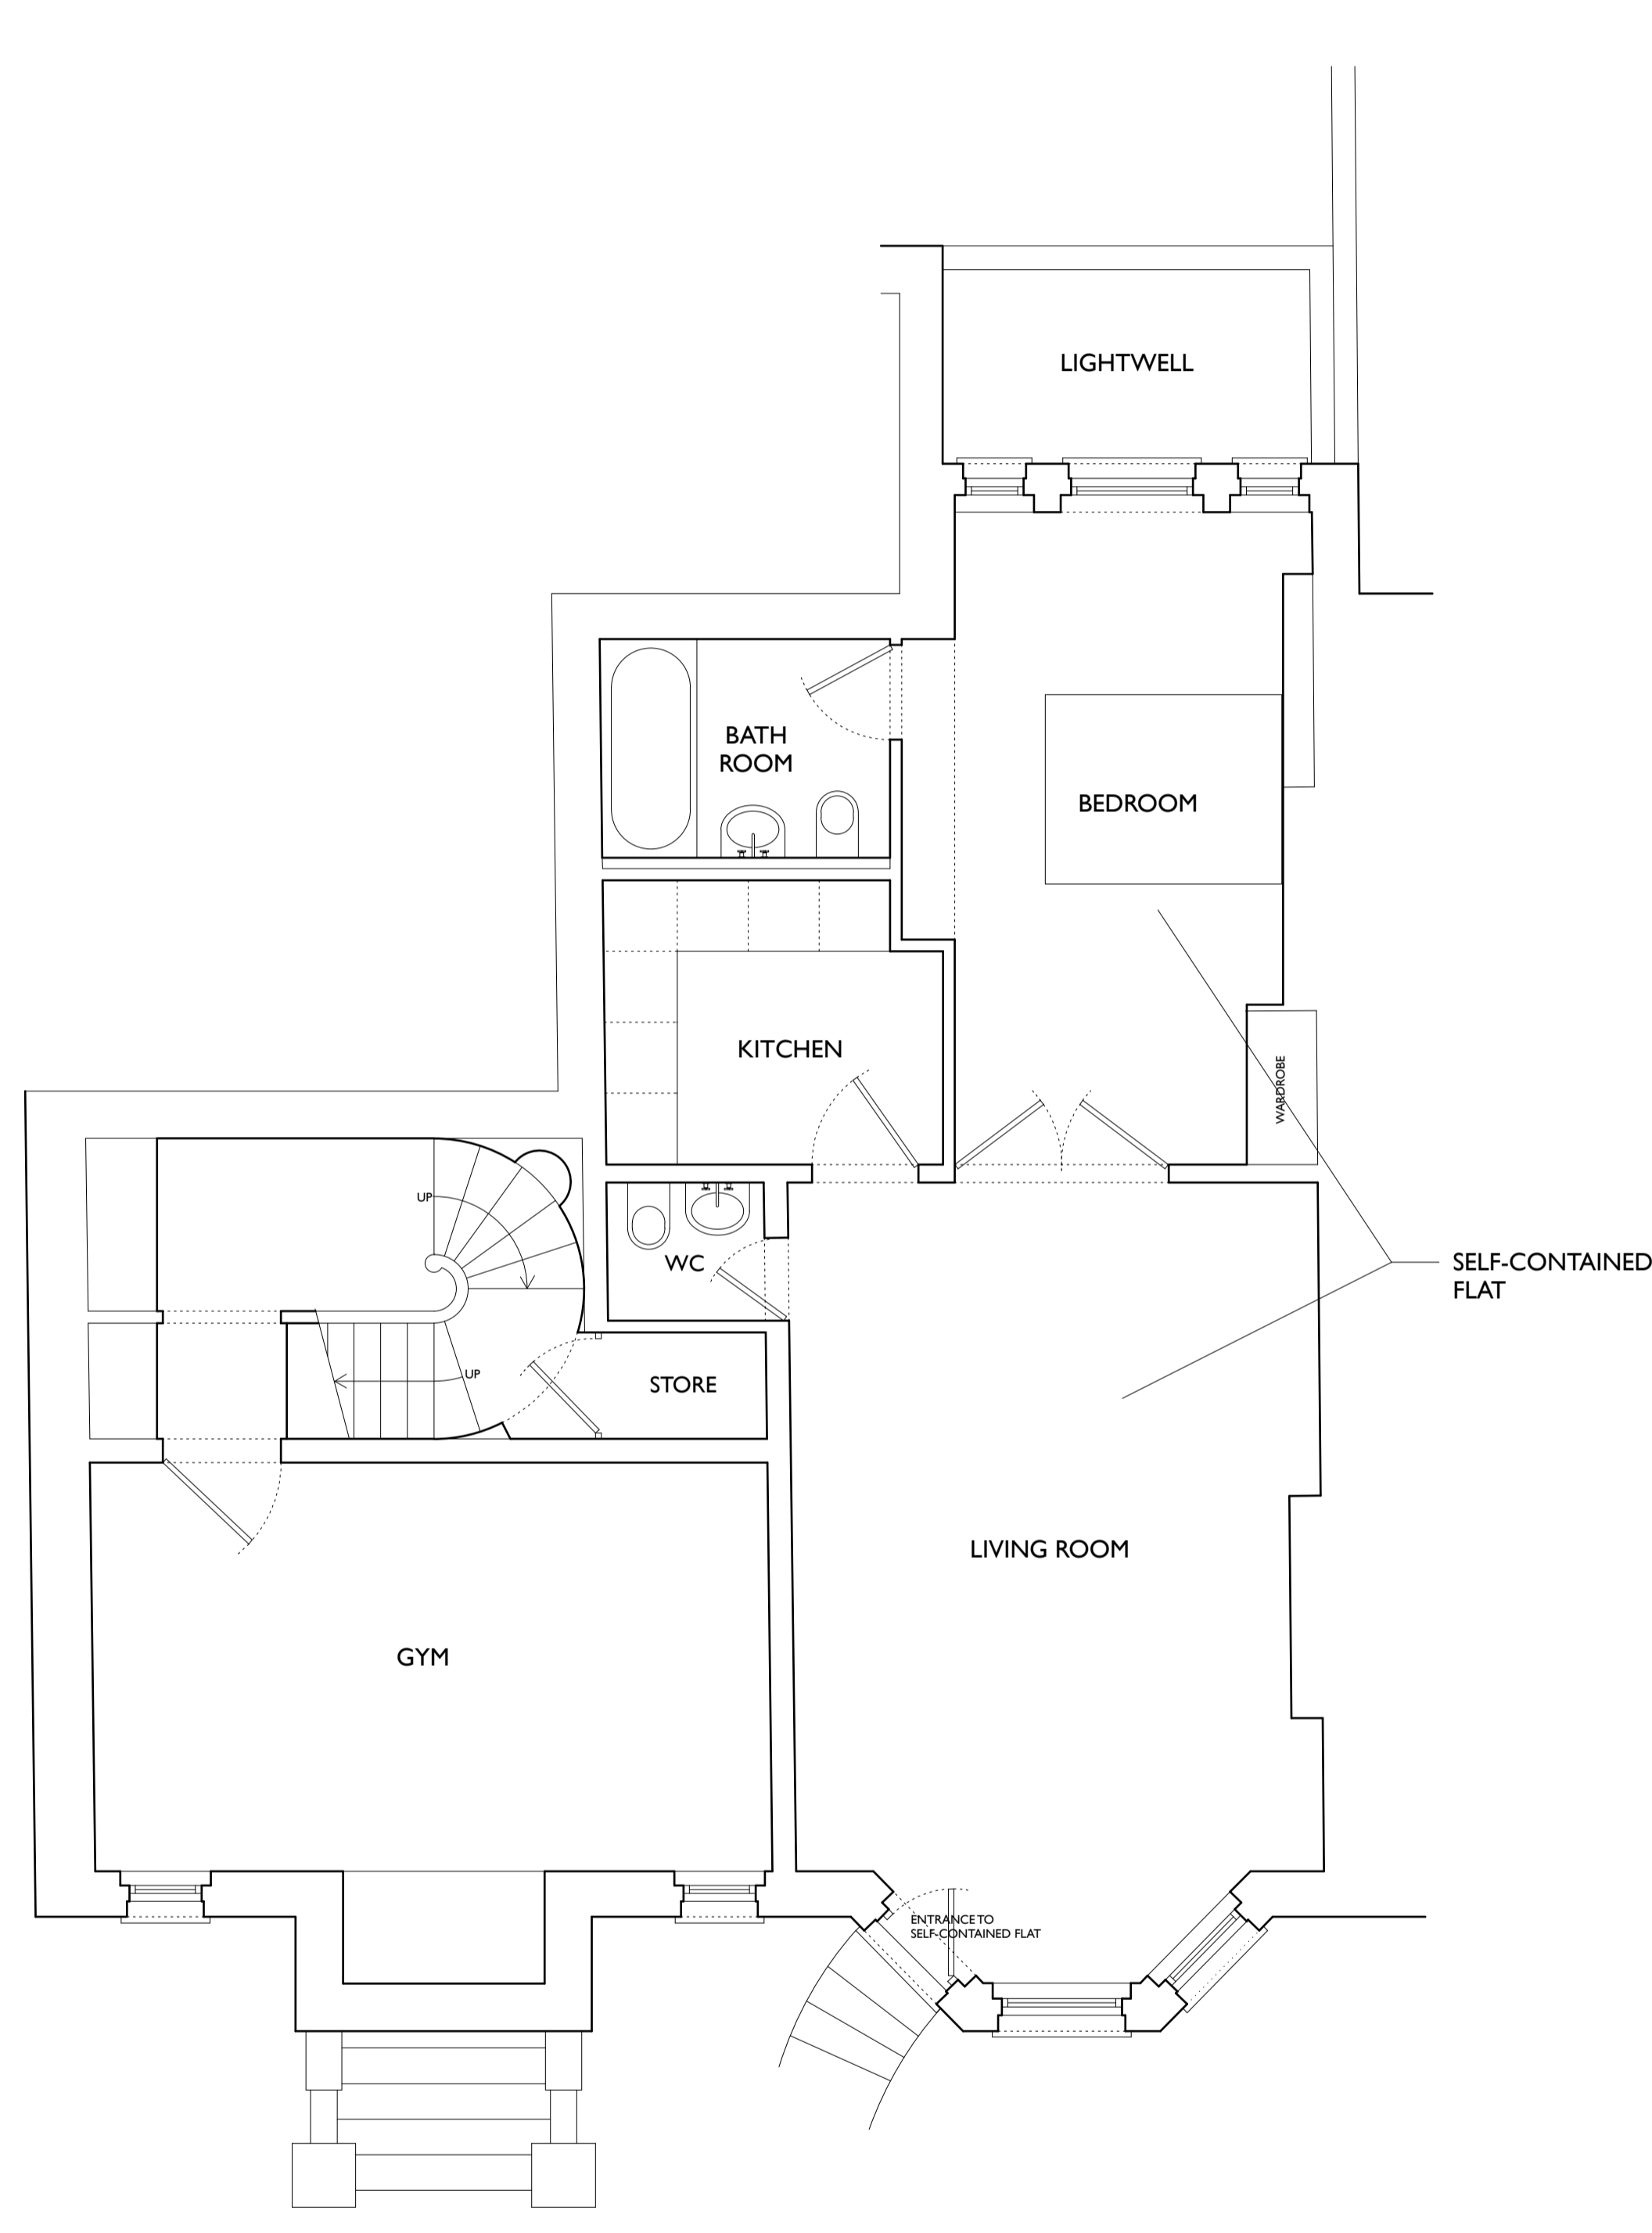

BASEMENT

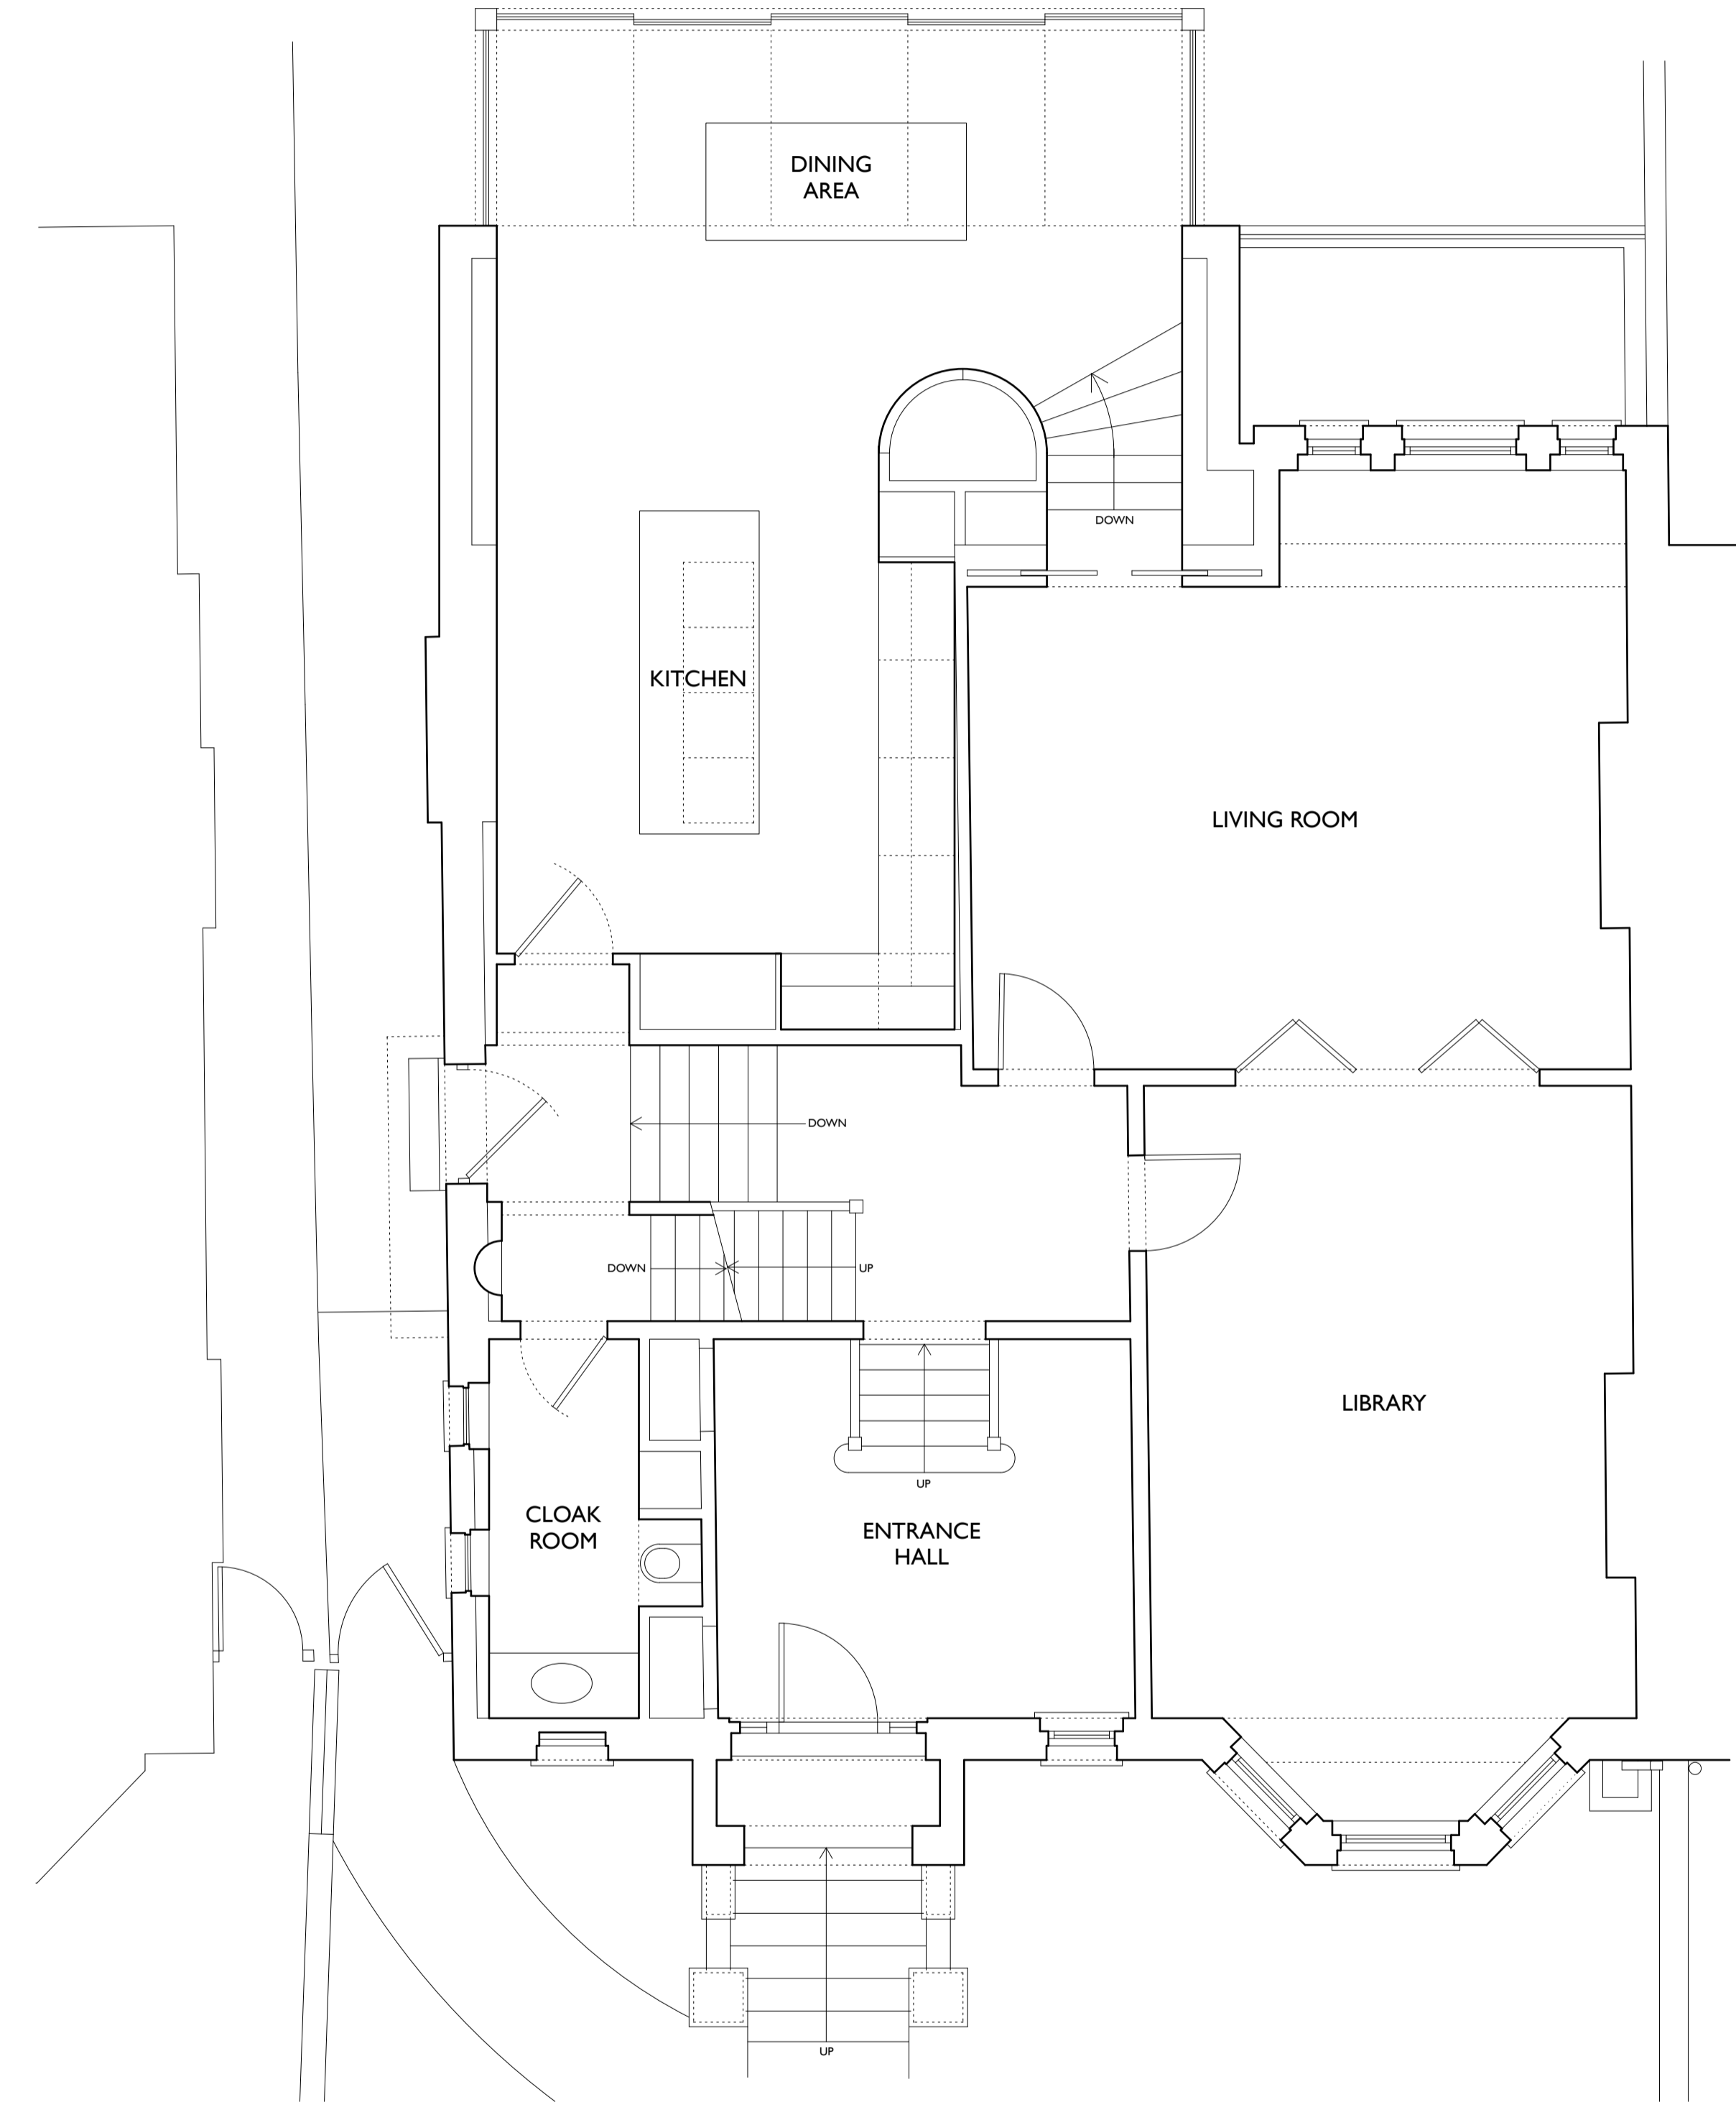

GROUND FLOOR

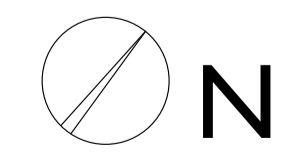

EXISTING BASEMENT & GROUND FLOOR PLANS (1:50 scale @ A1)

■ Rev ■ Status/Notes ■ Date

■ Key Plan

Stephen Fletcher Architects
 124 Great Western Studios,
 65 Alfred Road, London W2 5EU
 Tel No: 020 7637 1244
 www.stephen-fletcher.co.uk

■ Project ■ Project No.
 8 Parsifal Road 096
 London NW6

■ Title
 Existing Basement
 & Ground Floor Plans

■ Drawing No. ■ Revision
 1.02

■ Scale ■ Date
 1:50@A1 September 2018

■ Issue Status
PLANNING