



Drawings indicate design intent only  
 All dimensions in millimetres unless noted otherwise  
 Do not scale from this drawing  
 All dimensions are to be checked on site and any discrepancies reported to the architect  
 This drawing is the copyright of Stephen Fletcher Architects Ltd

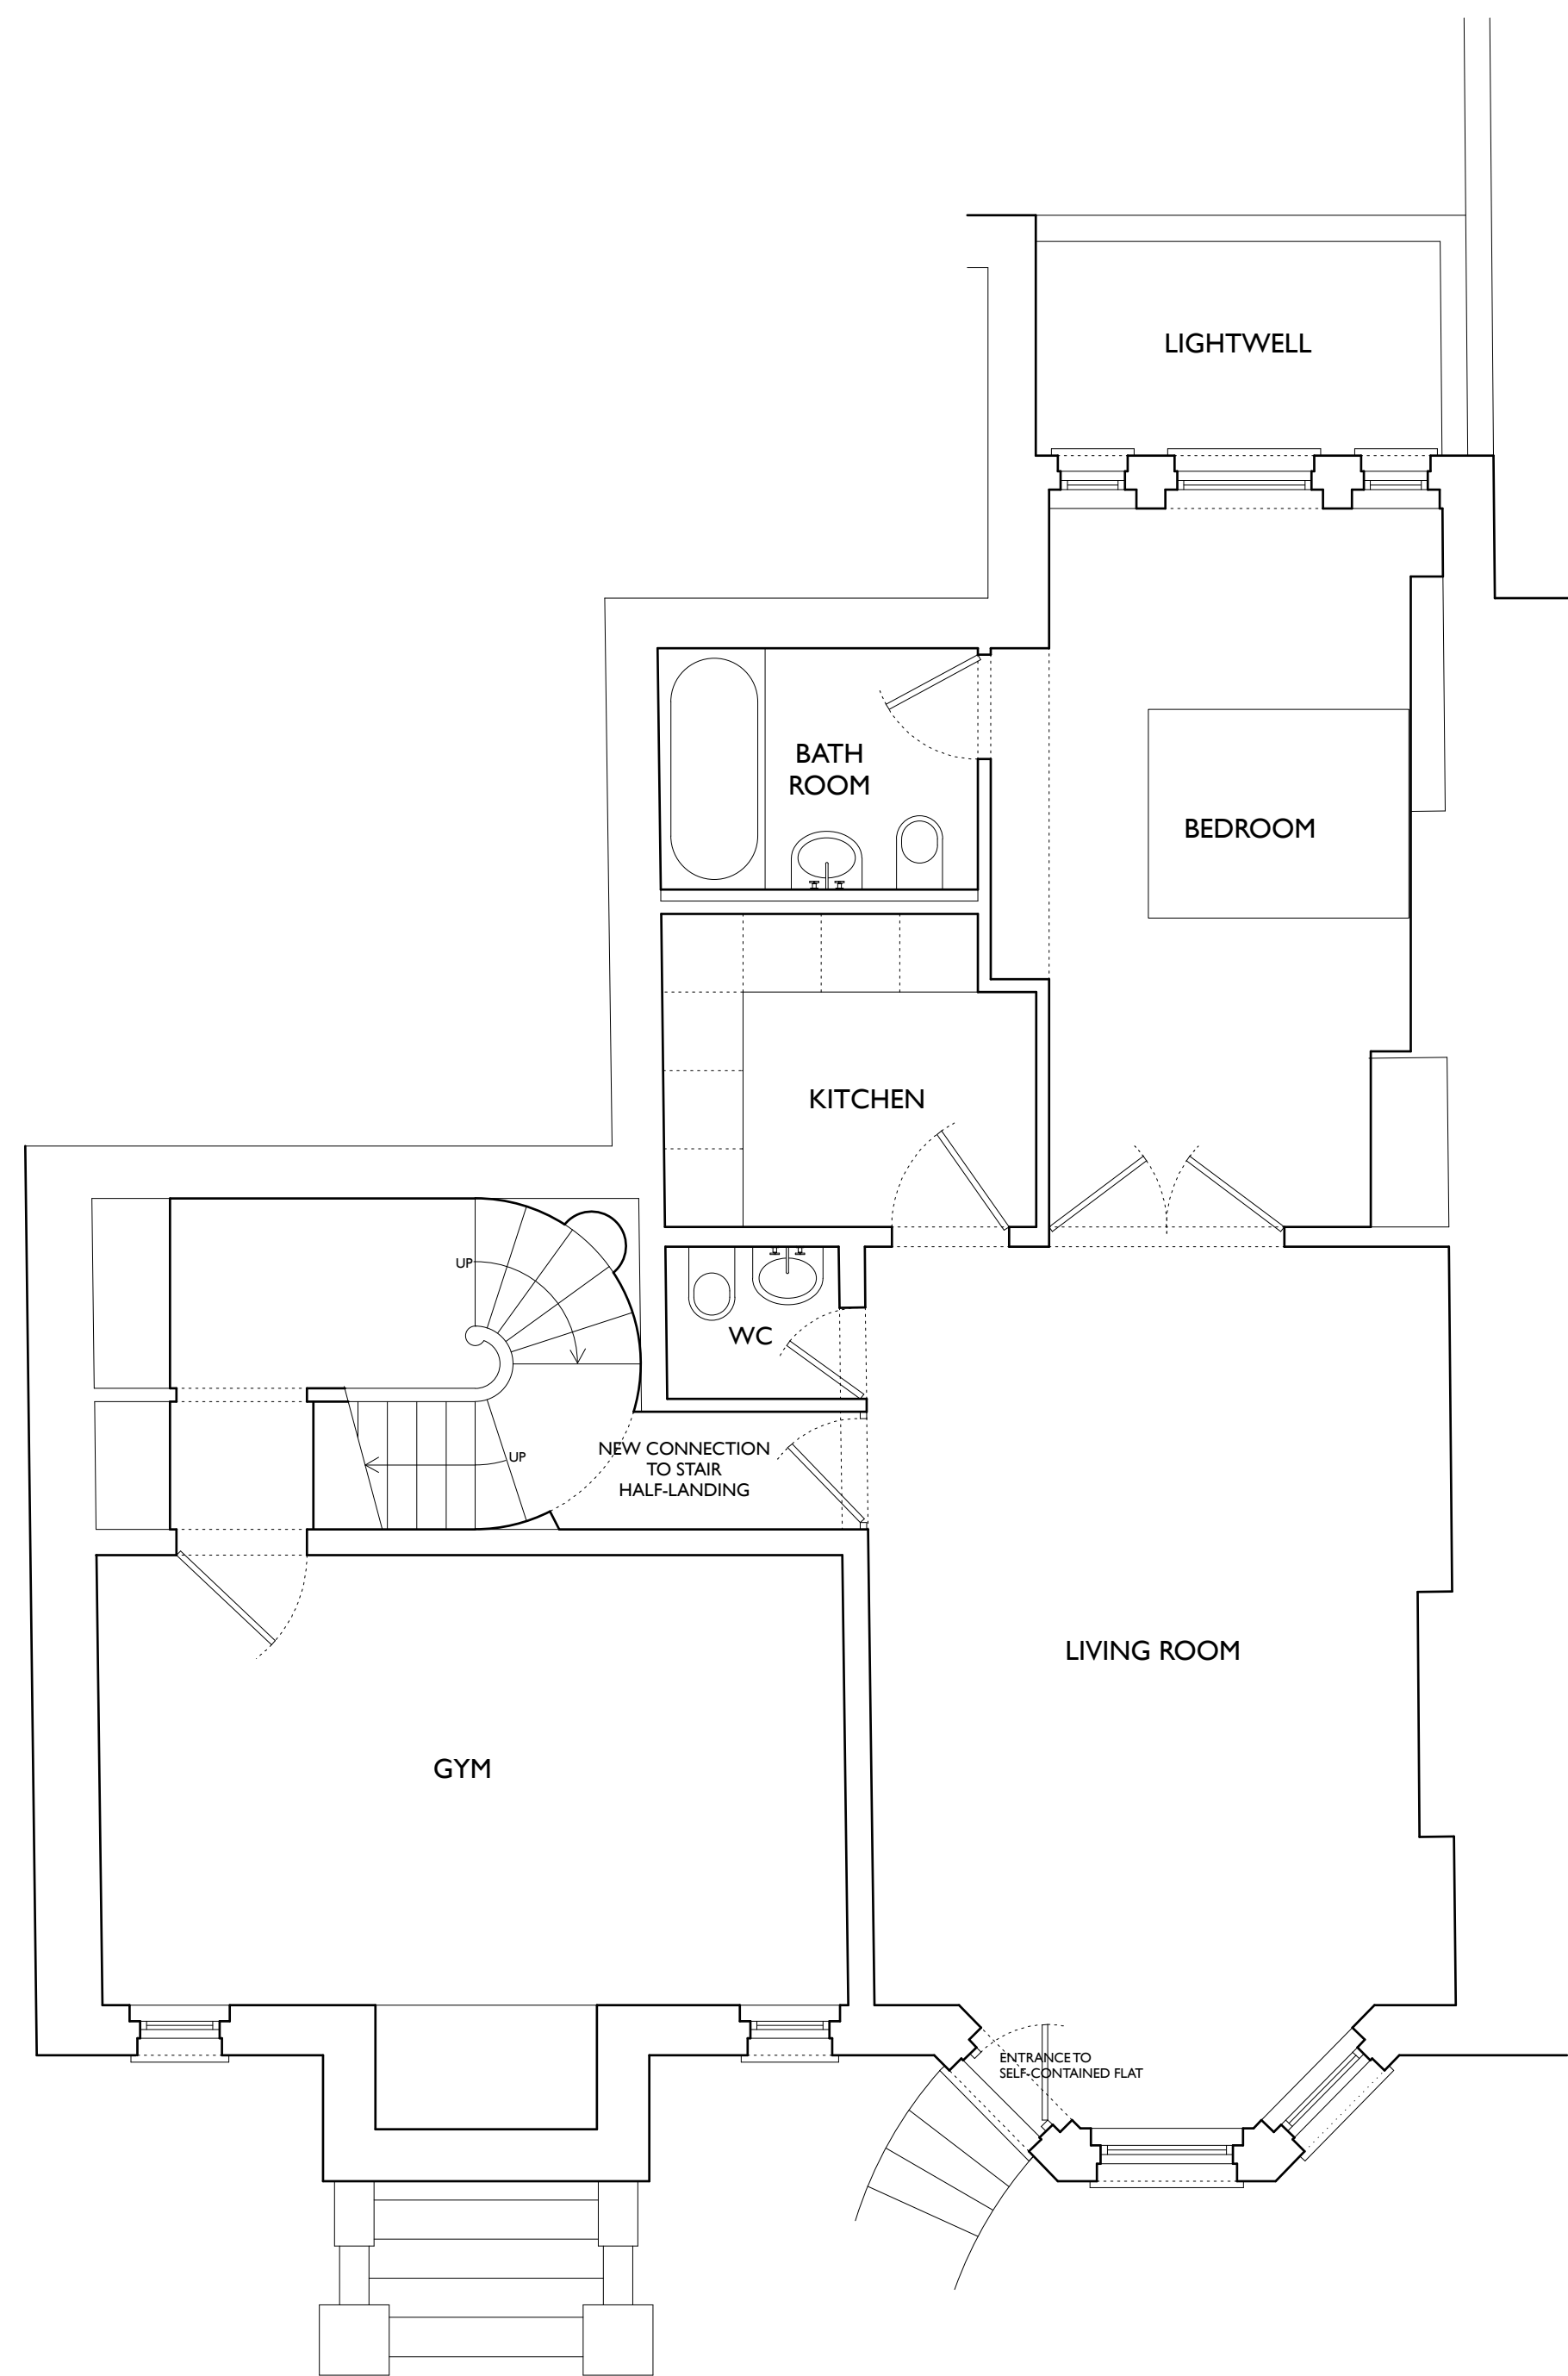

BASEMENT

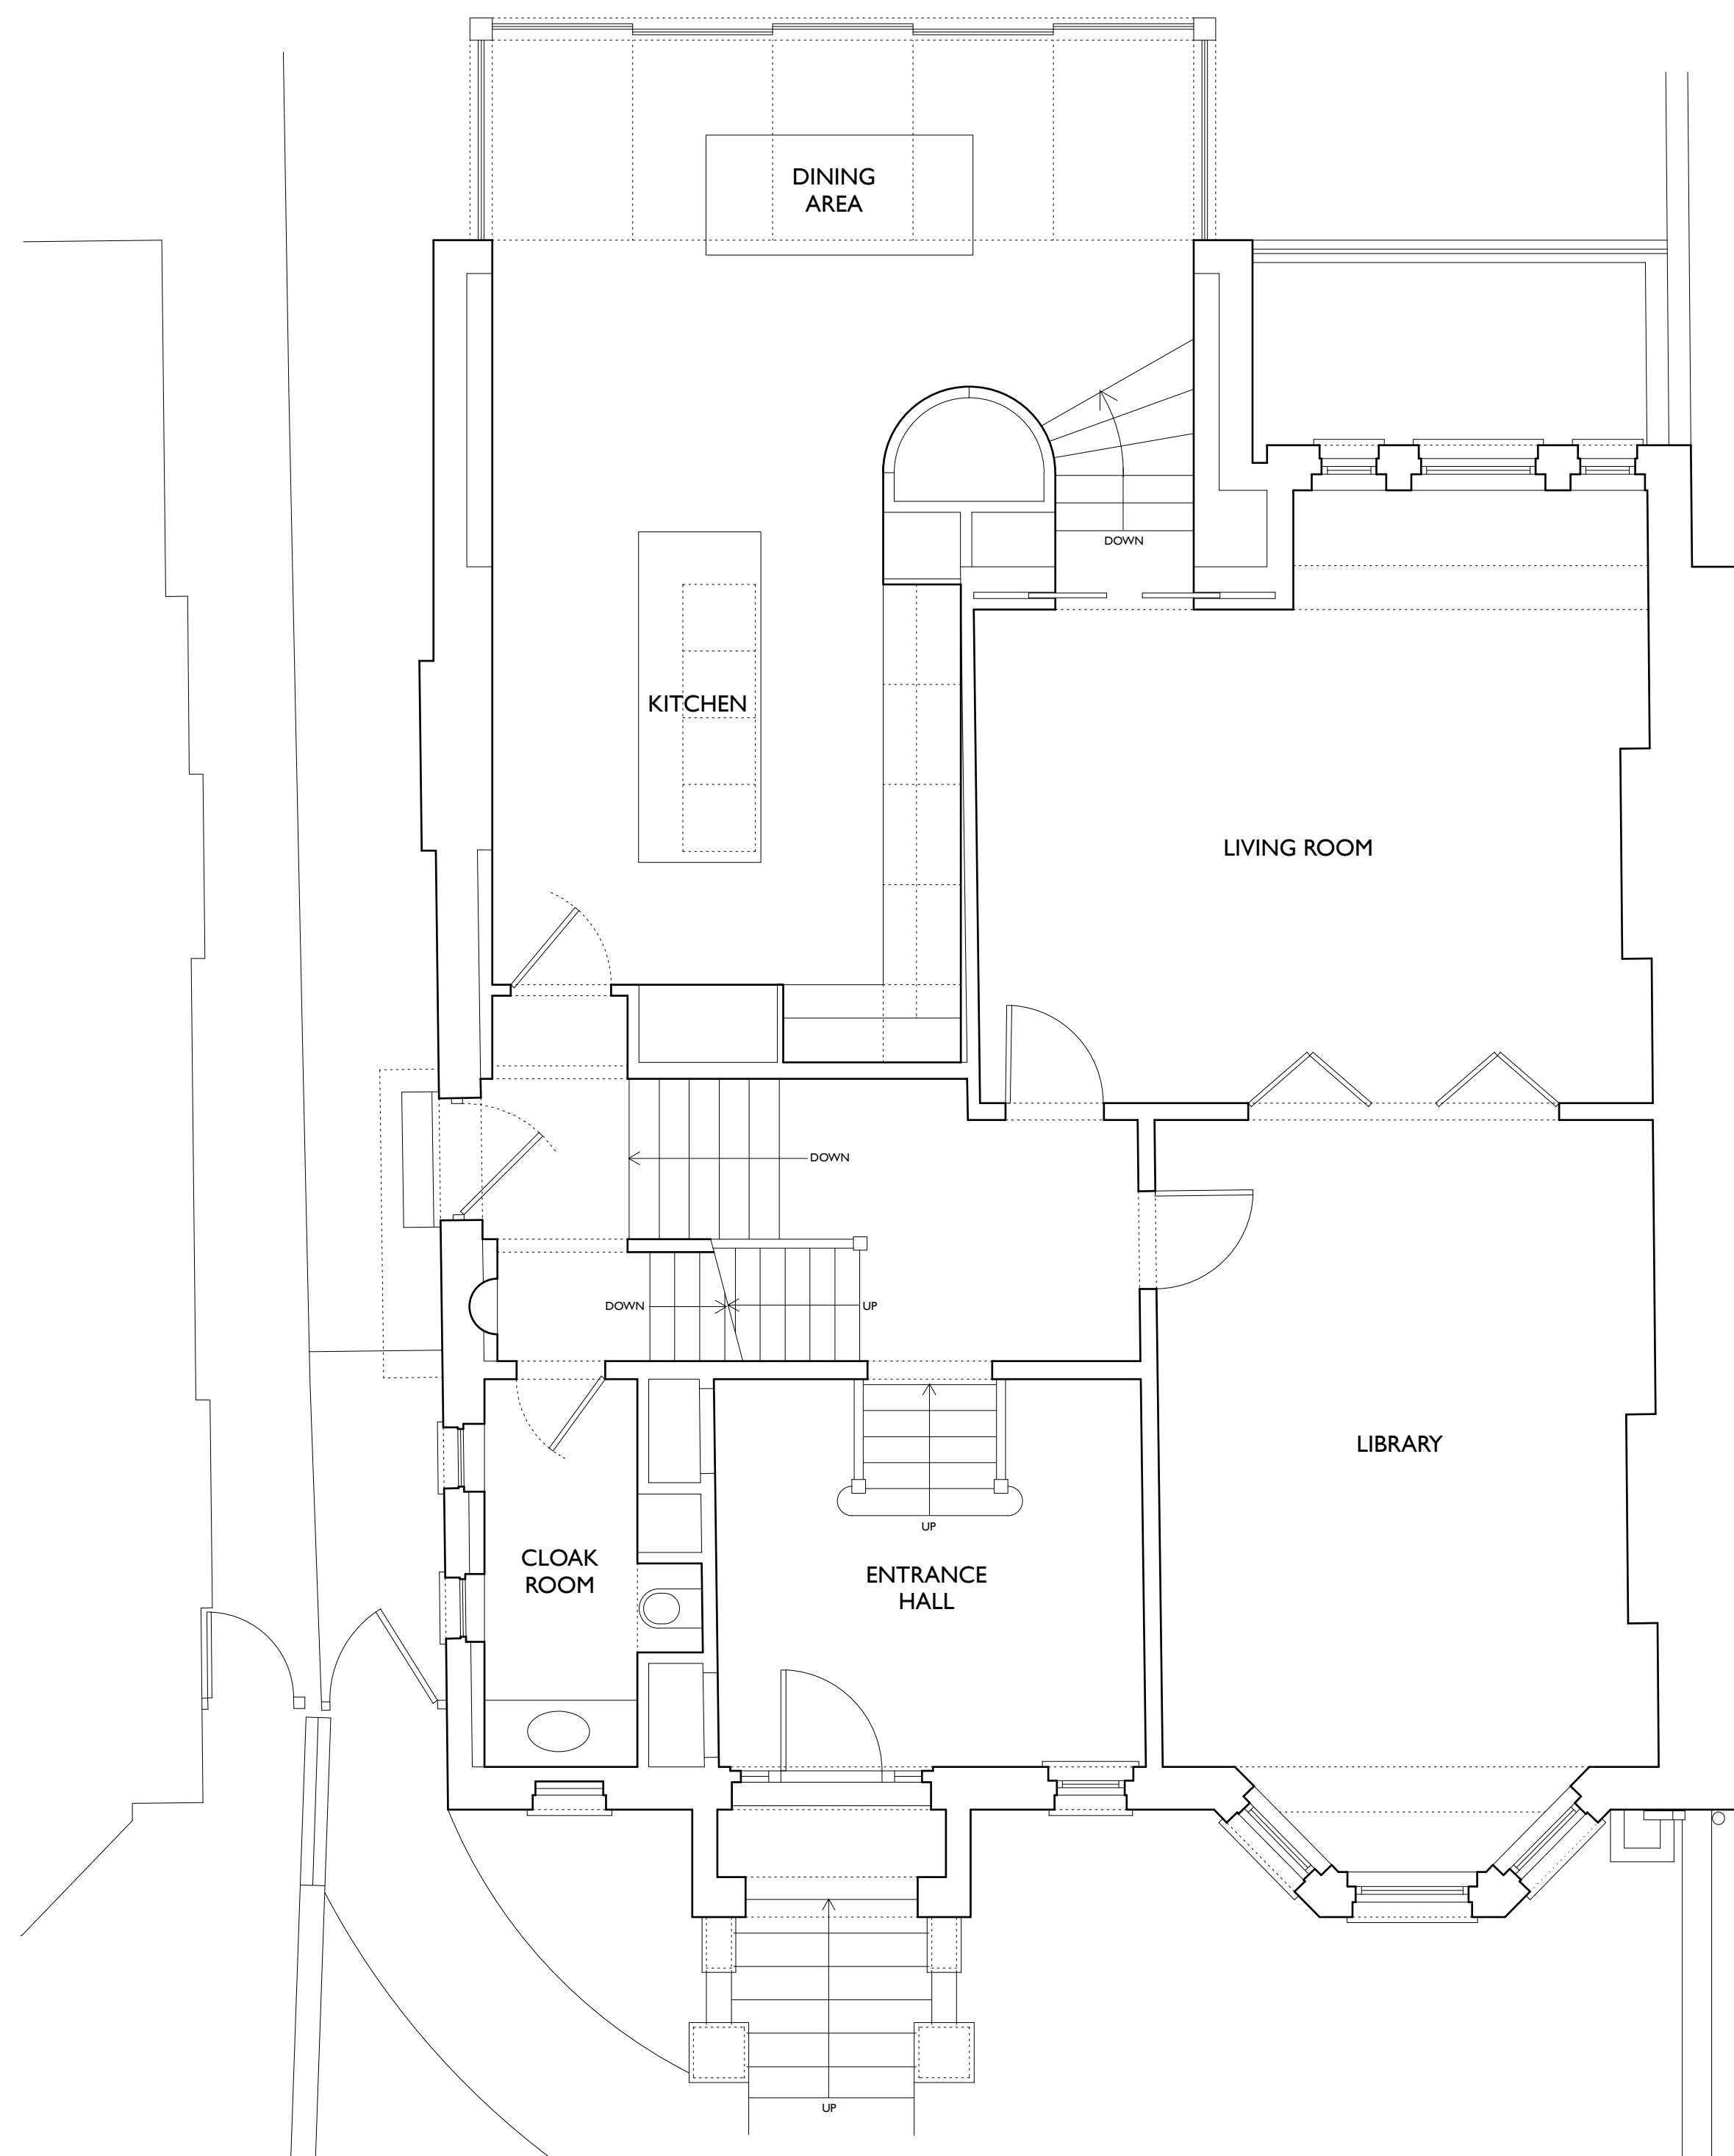

GROUND FLOOR



PROPOSED BASEMENT & GROUND FLOOR PLANS (1:50 scale @ A1)

■ Rev ■ Status/Notes ■ Date

■ Key Plan

**Stephen Fletcher Architects**  
 124 Great Western Studios,  
 65 Alfred Road, London W2 5EU  
 Tel No: 020 7637 1244  
 www.stephen-fletcher.co.uk

■ Project ■ Project No.  
 8 Parsifal Road 096  
 London NW6

■ Title  
 Proposed Basement  
 & Ground Floor Plans

■ Drawing No. ■ Revision  
 2.02

■ Scale ■ Date  
 1:50@A1 September 2018

■ Issue Status

PLANNING