

PROPOSED FIRST & SECOND FLOOR PLANS (1:50 scale @ A1)

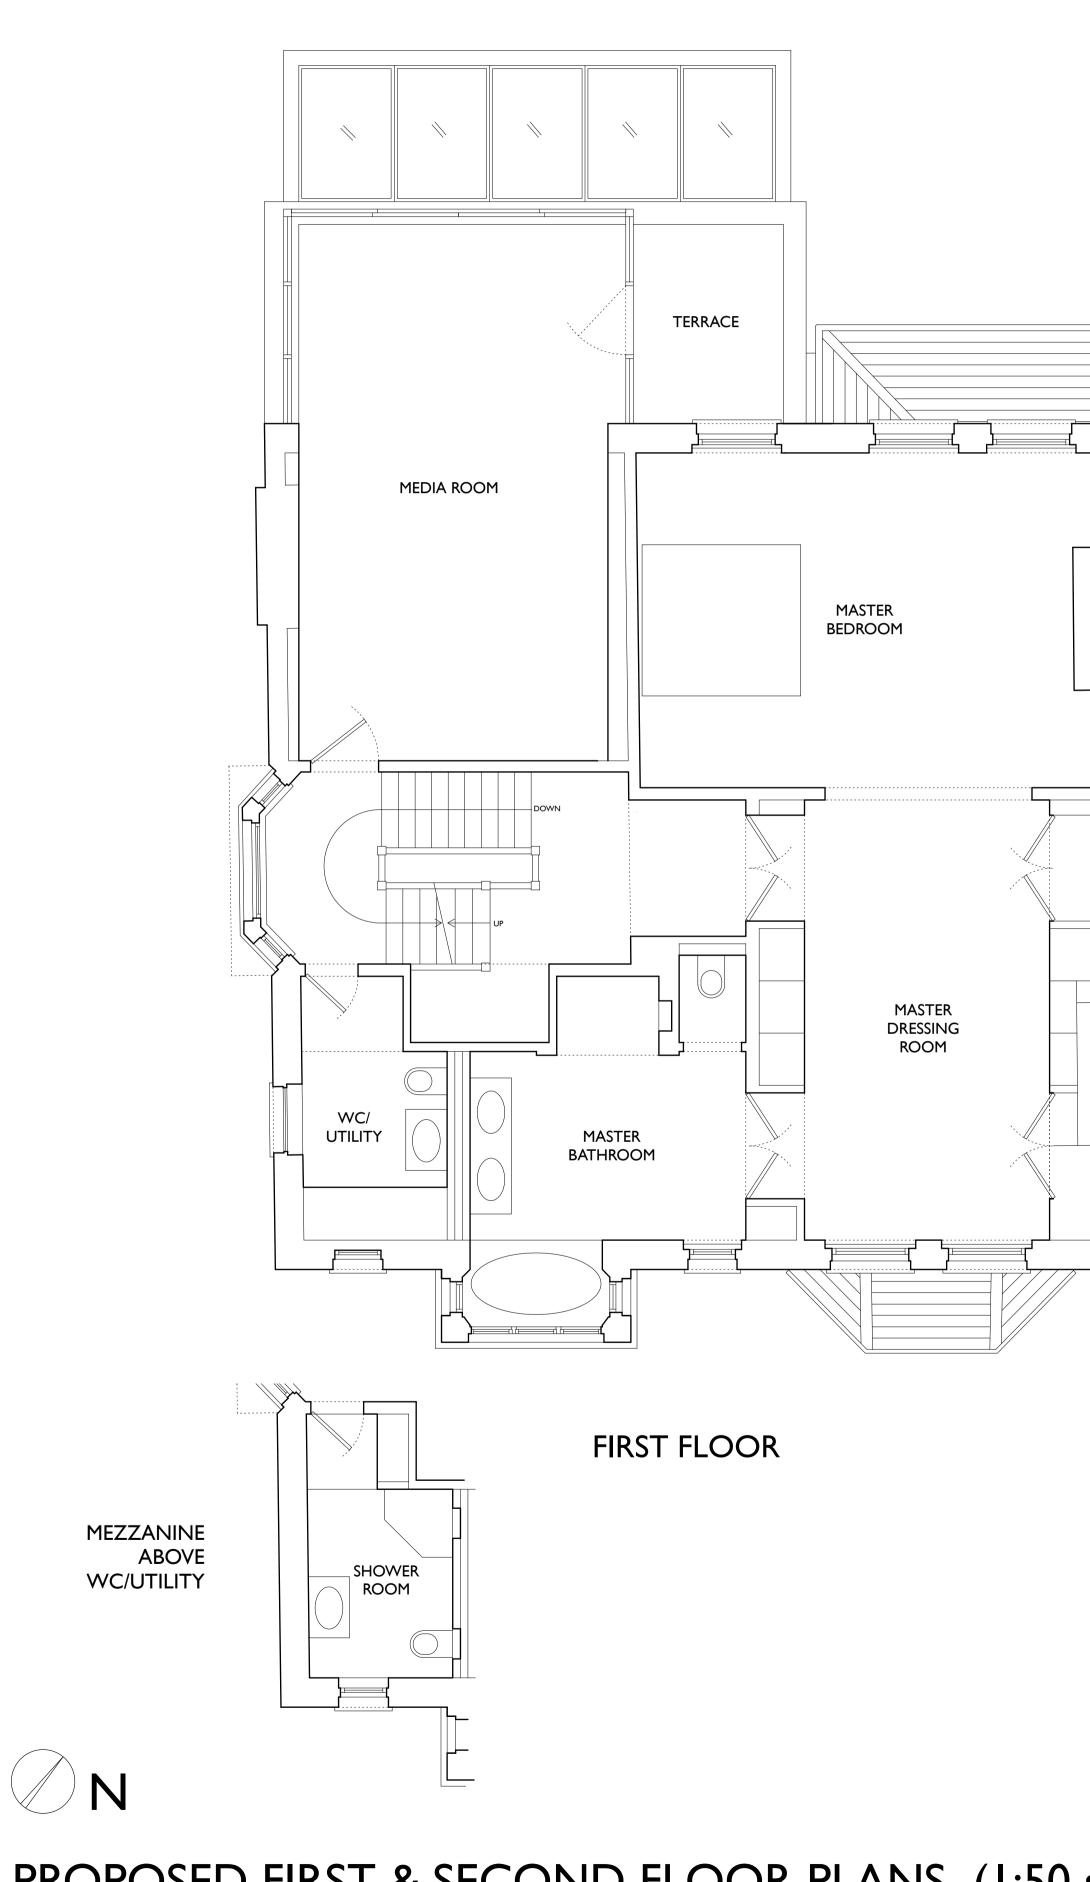

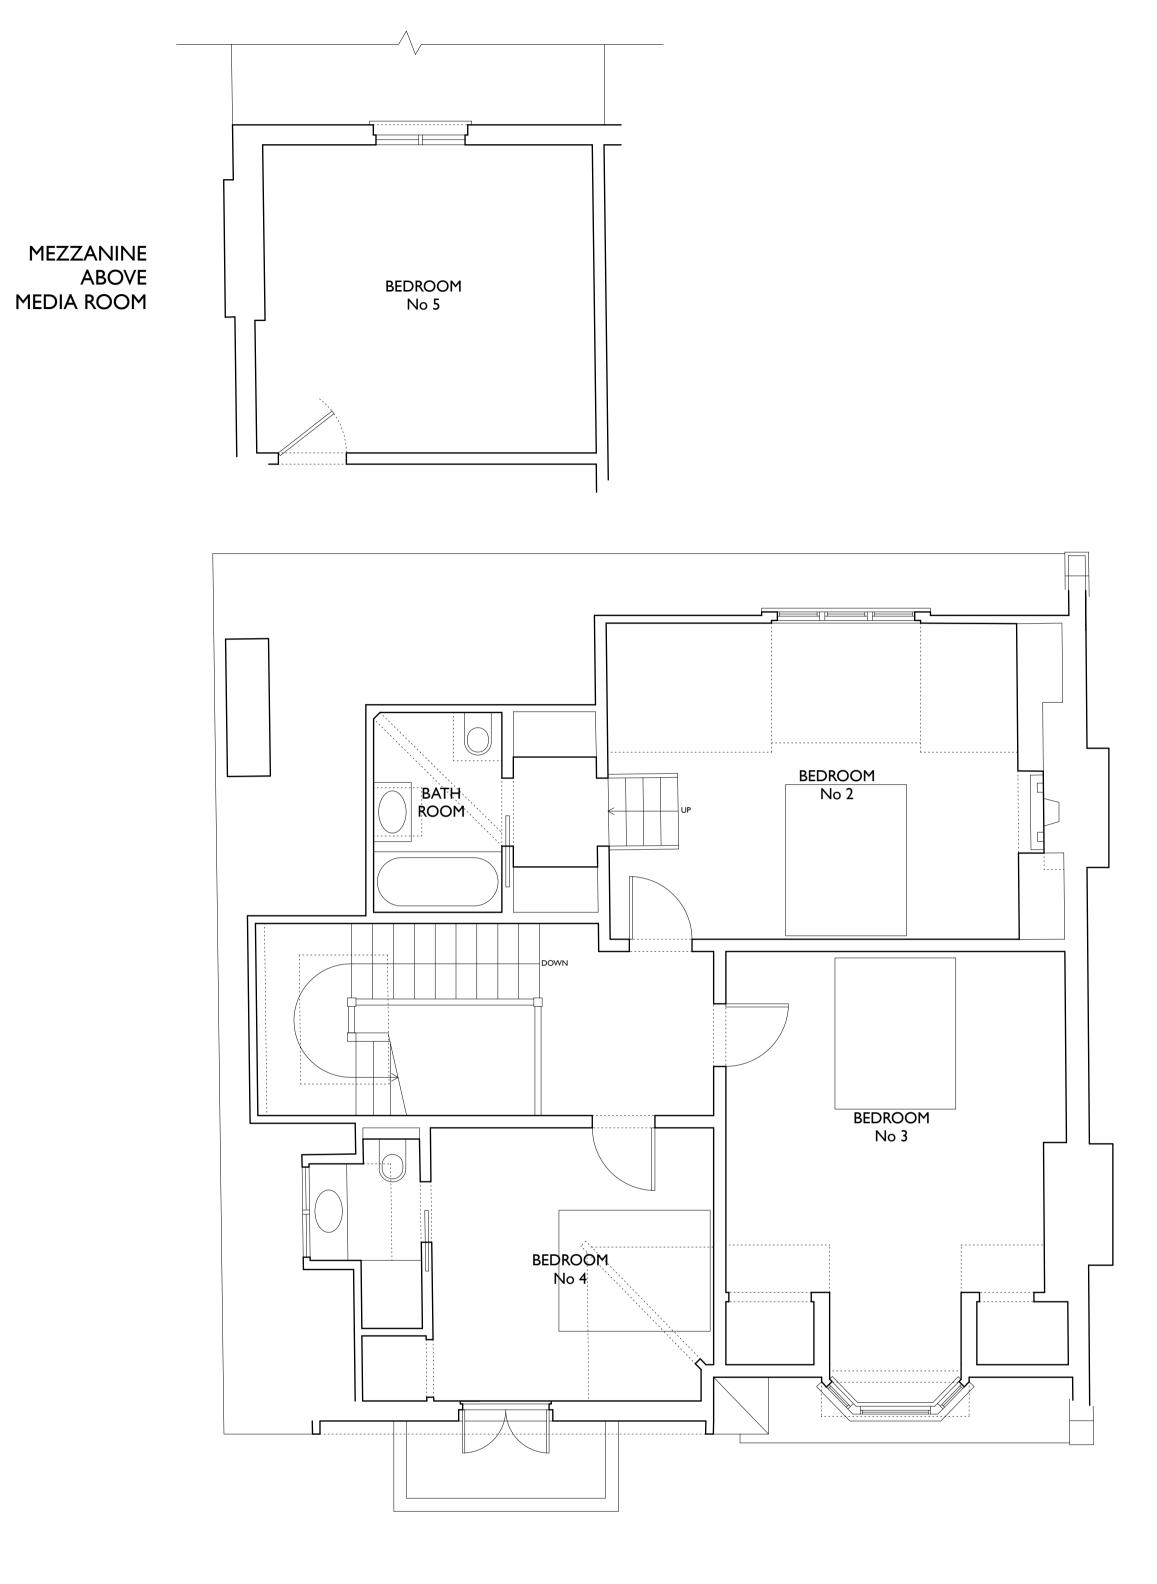

SECOND FLOOR

Drawings indicate design intent only

All dimensions in millimetres unless noted otherwise

Do not scale from this drawing

All dimensions are to be checked on site and any discrepancies reported to the architect

This drawing is the copyright of Stephen Fletcher Architects Ltd

Rev Status/Notes	Date
Key Plan	
Key Plan	
Key Plan	
Key Plan Stephen Fletch	ner Architects
	Studios,
Stephen Fletch 124 Great Western 65 Alfred Road, Lon Tel No: 020 7637 1244	Studios, don W2 5EU
Stephen Fletch 124 Great Western 65 Alfred Road, Lon	Studios, don W2 5EU
Stephen Fletch 124 Great Western 65 Alfred Road, Lon Tel No: 020 7637 1244	Studios, don W2 5EU
Stephen Fletch 124 Great Western 65 Alfred Road, Lon Tel No: 020 7637 1244 www.stephen-fletcher.co	Studios, Idon W2 5EU Duk
Stephen Fletch 124 Great Western 65 Alfred Road, Lon Tel No: 020 7637 1244 www.stephen-fletcher.co	Studios, Idon W2 5EU o.uk Project No.
Stephen Fletch 124 Great Western 65 Alfred Road, Lon Tel No: 020 7637 1244 www.stephen-fletcher.co	Studios, Idon W2 5EU o.uk Project No. 096
Stephen Fletch 124 Great Western 65 Alfred Road, Lon Tel No: 020 7637 1244 www.stephen-fletcher.co Project 8 Parsifal Road London NW6	Studios, Idon W2 5EU o.uk Project No. 096
Stephen Fletch 124 Great Western 65 Alfred Road, Lon Tel No: 020 7637 1244 www.stephen-fletcher.co Project 8 Parsifal Road London NW6 Title Proposed First & Second Floor PL Drawing No. 2.03 Scale	Studios, don W2 5EU ouk Project No. 096 & ans Revision Date
Stephen Fletch 124 Great Western 65 Alfred Road, Lon Tel No: 020 7637 1244 www.stephen-fletcher.co Project 8 Parsifal Road London NW6 Title Proposed First & Second Floor Pla Drawing No. 2.03	Studios, Idon W2 5EU Duk Project No. 096 A ans Revision