


FRONT ELEVATION

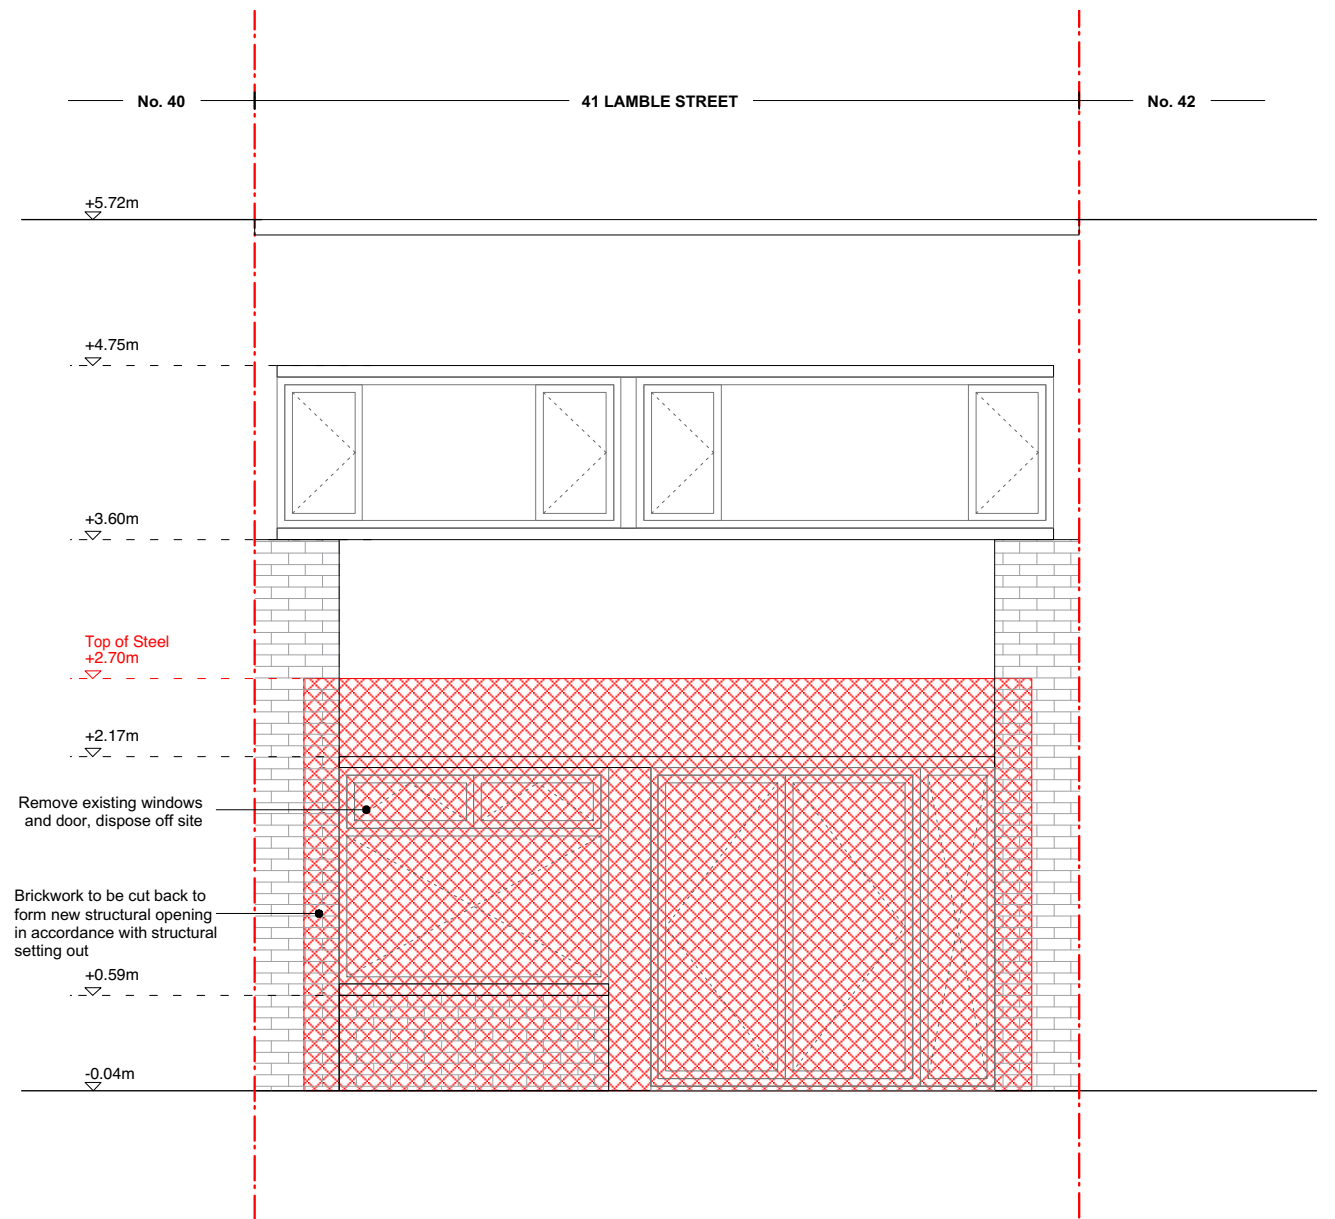

REAR ELEVATION


ELEVATIONS AS EXISTING

Scale 1:50 @ A3



Alexander  
Martin  
Architects

22-24 Kingsford Street  
London NW5 4JT  
T. +44.0.20.3290.3540  
E. info@amarchitects.co.uk  
W. amarchitects.co.uk

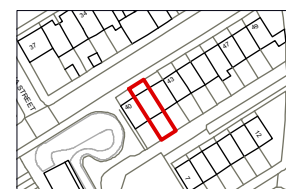

© Alexander Martin Architects Limited. DO NOT SCALE.  
All drawings are to be read in conjunction with the relevant structural and services drawings. All dimensions to be checked on site by Contractor. Report any discrepancies to AMA prior to construction.

Revisions

Status	PLANNING
Client	Mrs S Linton
Project	41 Lambale Street, London, NW5 4AS

Drawing title	
Existing Elevations	
Drawn	Checked
SB	AM
Scale	Date
1:50@A3	12.09.2018
Drawing No	Rev
182-EX-200	-

