


NOTES

Report all discrepancies, errors and omissions.
 Verify all dimensions on site before commencing any work on site.
 Prepare shop drawings.
 For all specialist work, see relevant drawings.
 All materials, components and workmanship are to comply with the relevant British Standards, Codes of Practice, and appropriate manufacturer's recommendations that from time to time shall apply.
 This drawing and design are copyright of the Kaplan Interior Design Company (Registration Number) 100414.

Rev Date Description

 

Existing Table and Chair Sizes
 8 Tables
 22 Chairs

Area to be occupied by Americans

Project Title

Mani's Cafe
 Tables and Chairs Application Renewal
 12 Perrin's Court
 Hampstead
 London
 NW3 1QS

Drawing Description

Outside Tables and Chairs Location

Scale

1:50 @ A3

Drawn by

NK

Checked by


November 2014



Drawing Number

1098/101

Revision

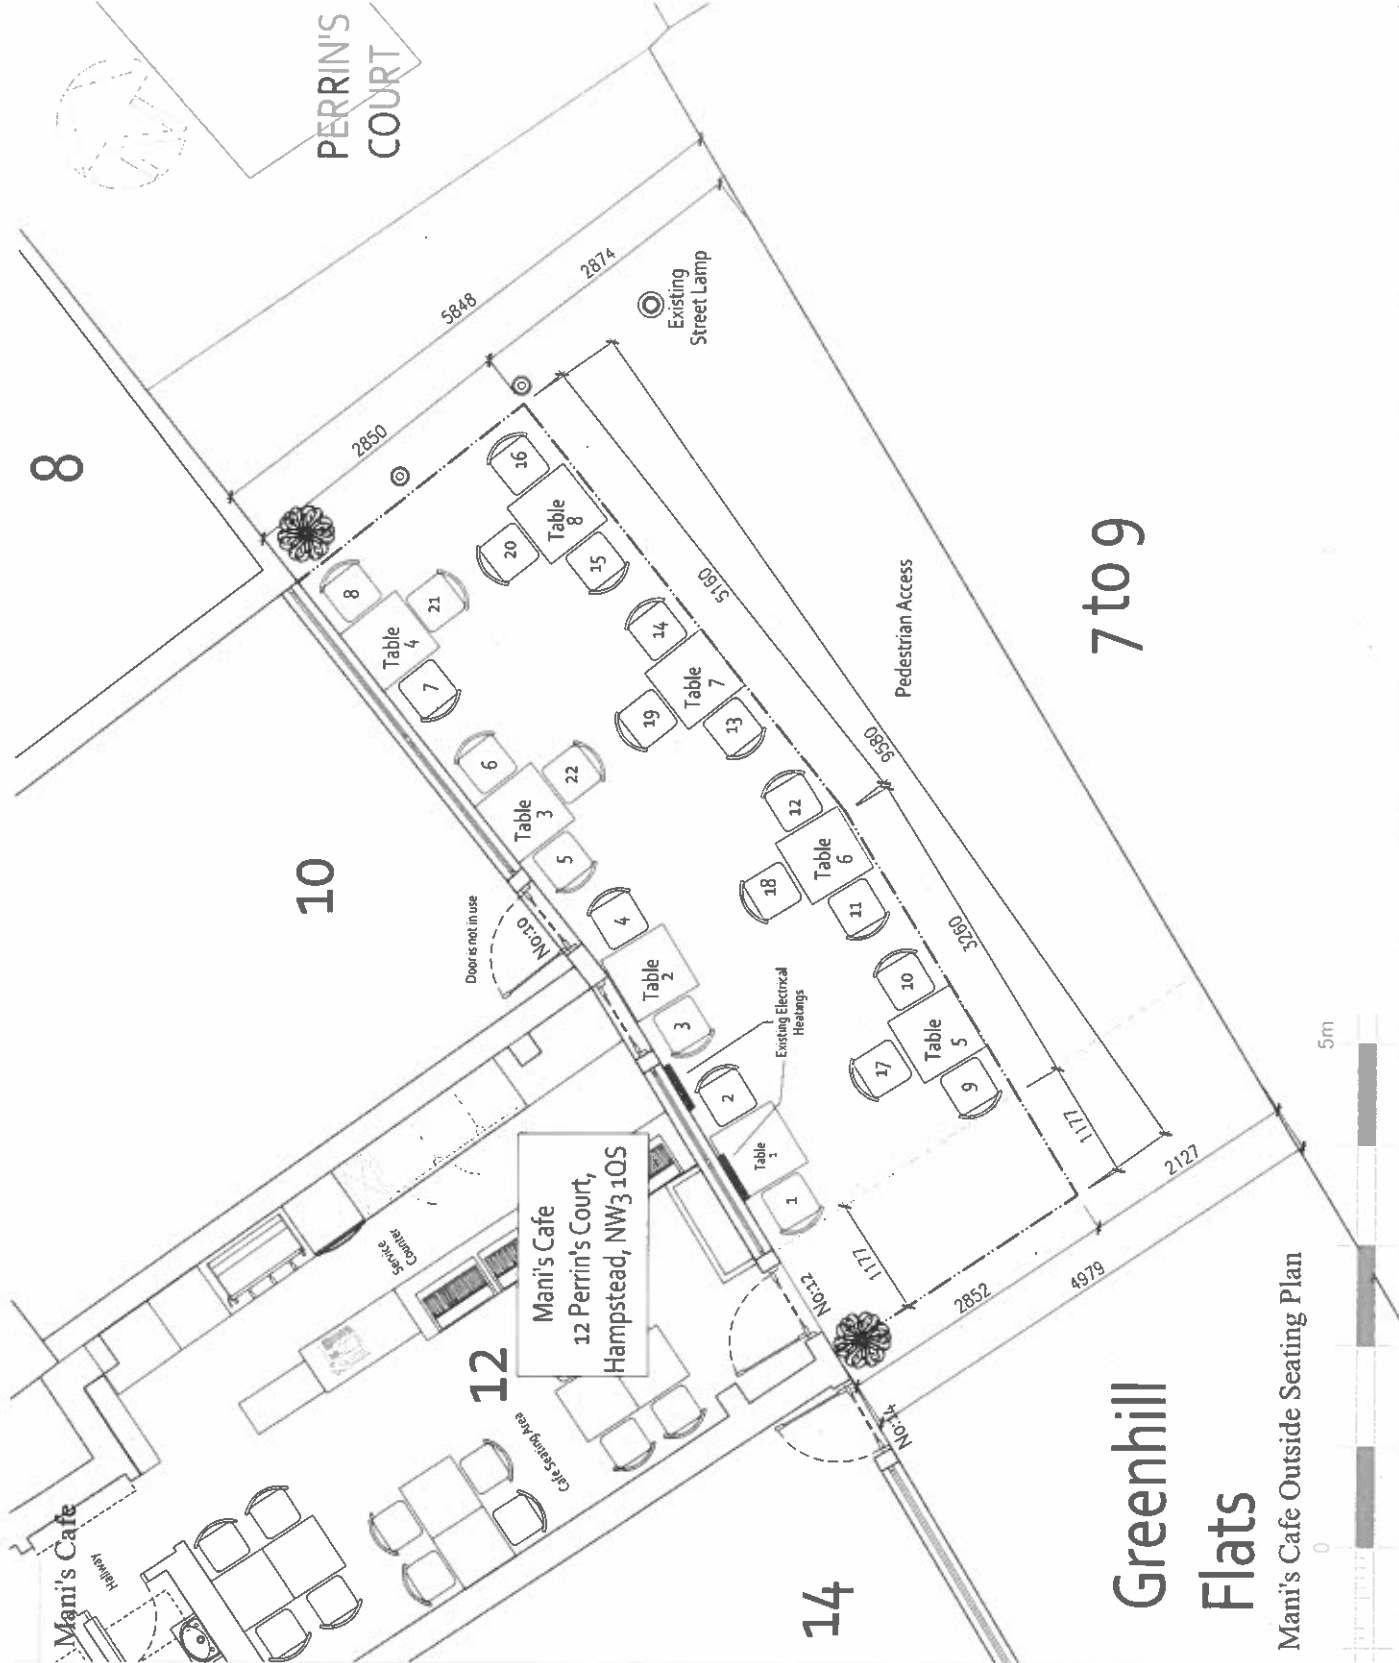

7 to 9

Greenhill Flats

Mani's Cafe Outside Seating Plan

Mani's Cafe
 12 Perrin's Court,
 Hampstead, NW3 1QS

10

14


8

PERRIN'S COURT

Mani's Cafe

NOTES

Report all discrepancies, errors and omissions.
 Verify all dimensions on site before commencing any work on site preparing shop drawings.
 For all specialist work, see relevant drawings.
 All materials, components and workmanship are to comply with the relevant British Standards, Codes of Practice, and appropriate manufacturer's recommendations that from time to time shall apply.
 The drawing and design are copyright of the Kaplan Interior Design Company Registration number 15064.

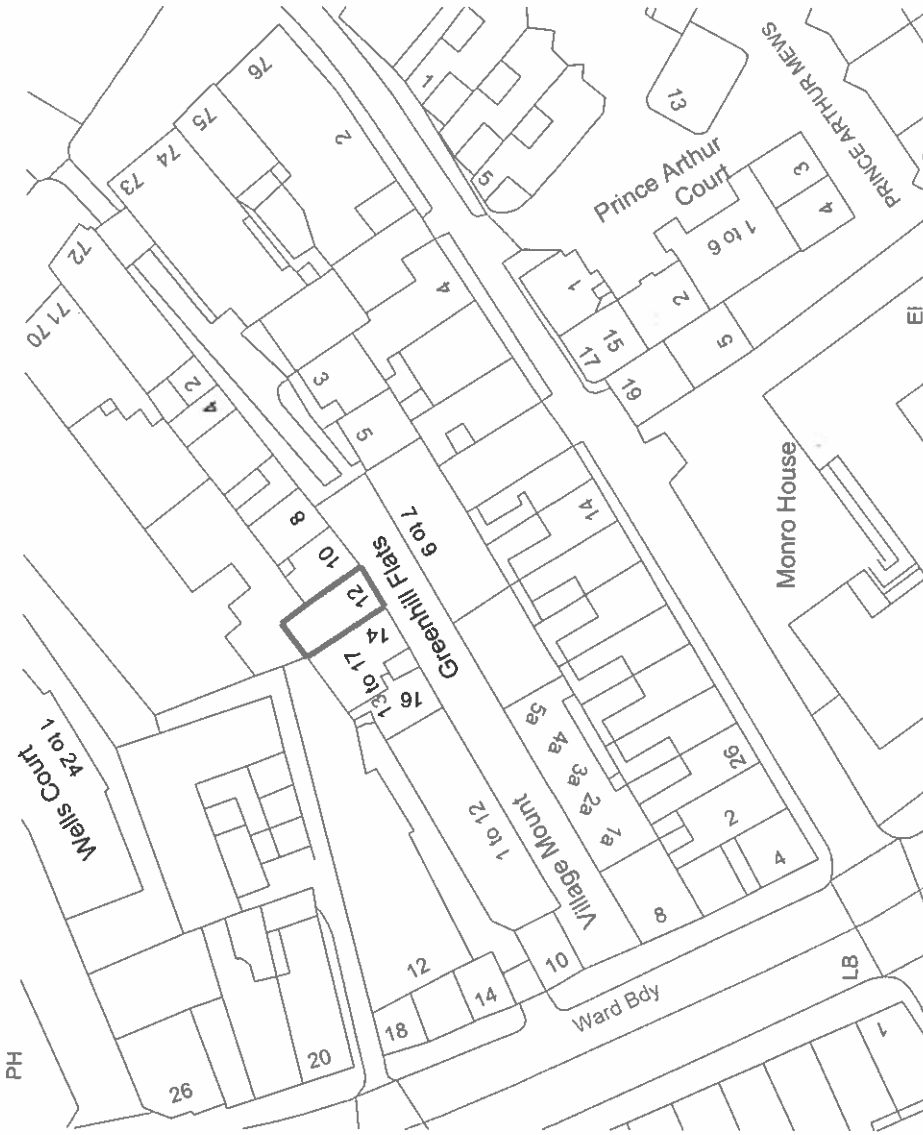

Site Plan

0m 50m



Kaplan Interior Design
 14B ESSEX GROVE
 LONDON, SE15 3SK
 TEL: 0203 017598 ext 517
 www.kaplan-interiordesign.com

Drawing Number
1098/100

Revision