



 DELTA IN SLOPE CAVITY DRAIN MEMBRANE TO FULL HEIGHT OF WALL



 DELTA IN SLOPE CAVITY DRAIN MEMBRANE TO FLOOR

 DELTA PERIMETER DRAINAGE CHANNEL

 DELTA INSPECTION POINT

DELTA PT MESHED CAVITY DRAIN MEMBRANE TO FULL HEIGHT OF WALL TO RECEIVE PLASTERED OVER ON DABS OVER BY OTHERS.

 DELTA DUAL V3 GROUND WATER SAMPLING

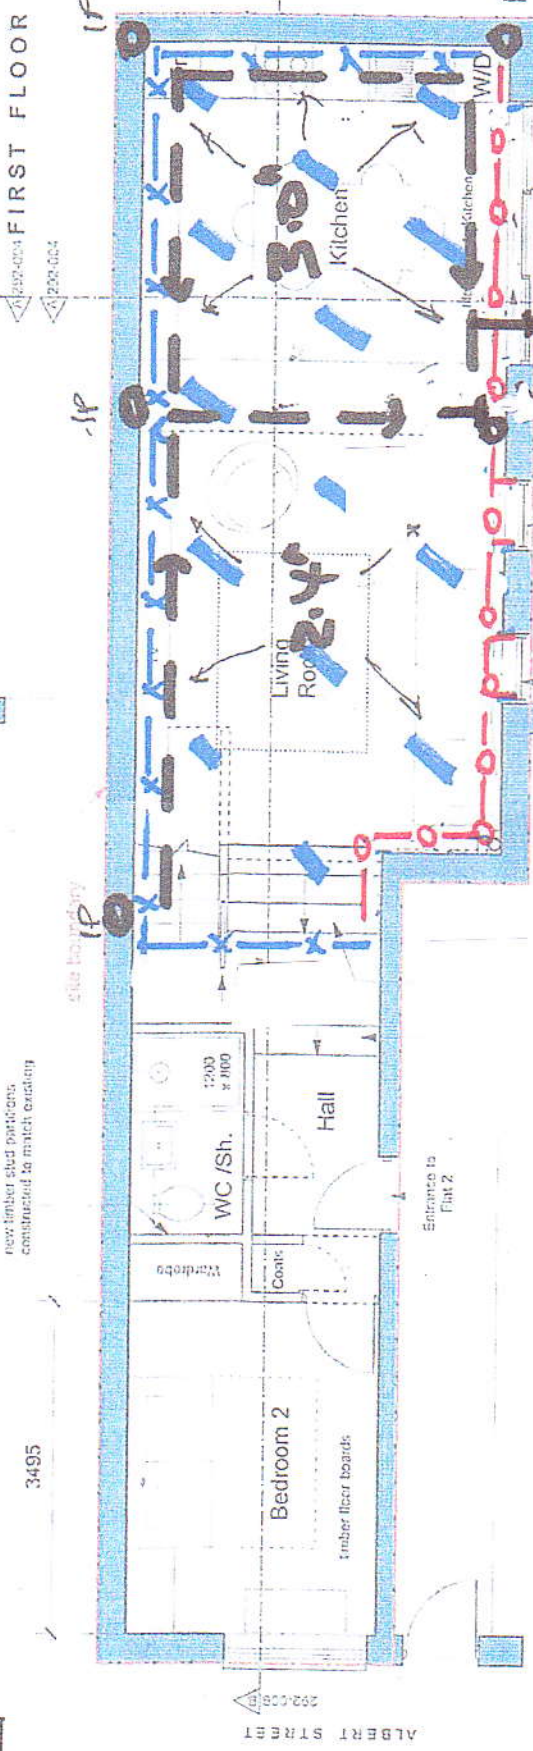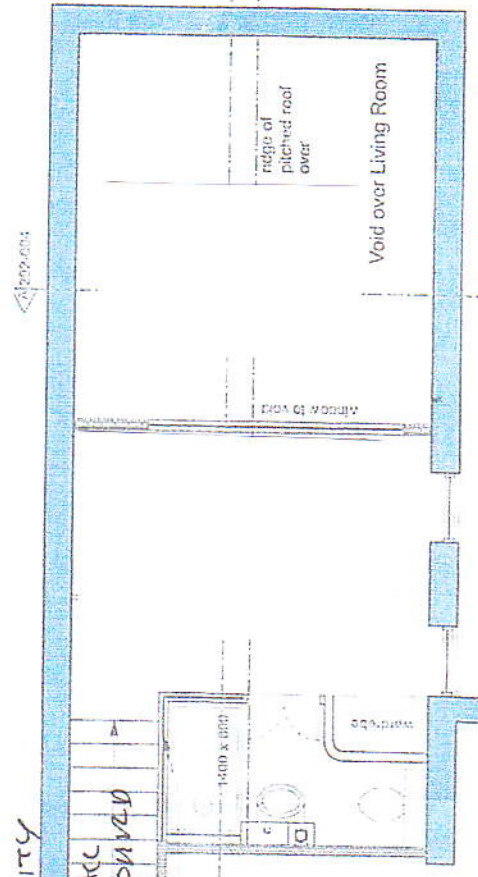

GROUND FLOOR

RE: FLAT 2,
82, ALBERT STREET
LONDON NW1
KX/72327-A
28/3/18
REVISION 9/5/18



<p>ne a</p> <p>150 Albert Street, London NW1 7NR Tel: 020 7252 1000 www.nea.co.uk</p>	
<p>202-002</p> <p>Rev D Date: 05/01/2018 Scale: 1:50 (if not)</p>	<p>Proposed Floor Plans</p> <p>Flat 2, 84 Albert Street, London NW1 7NR</p>
<p>Request of user</p> <p>Refurbishment <input type="checkbox"/> Extension <input type="checkbox"/> New build <input type="checkbox"/> Conversion <input type="checkbox"/></p>	<p>Drawn by: CH Checked by:</p>