



01 PROPOSED EAST ELEVATION
P128230210 1:100@A3

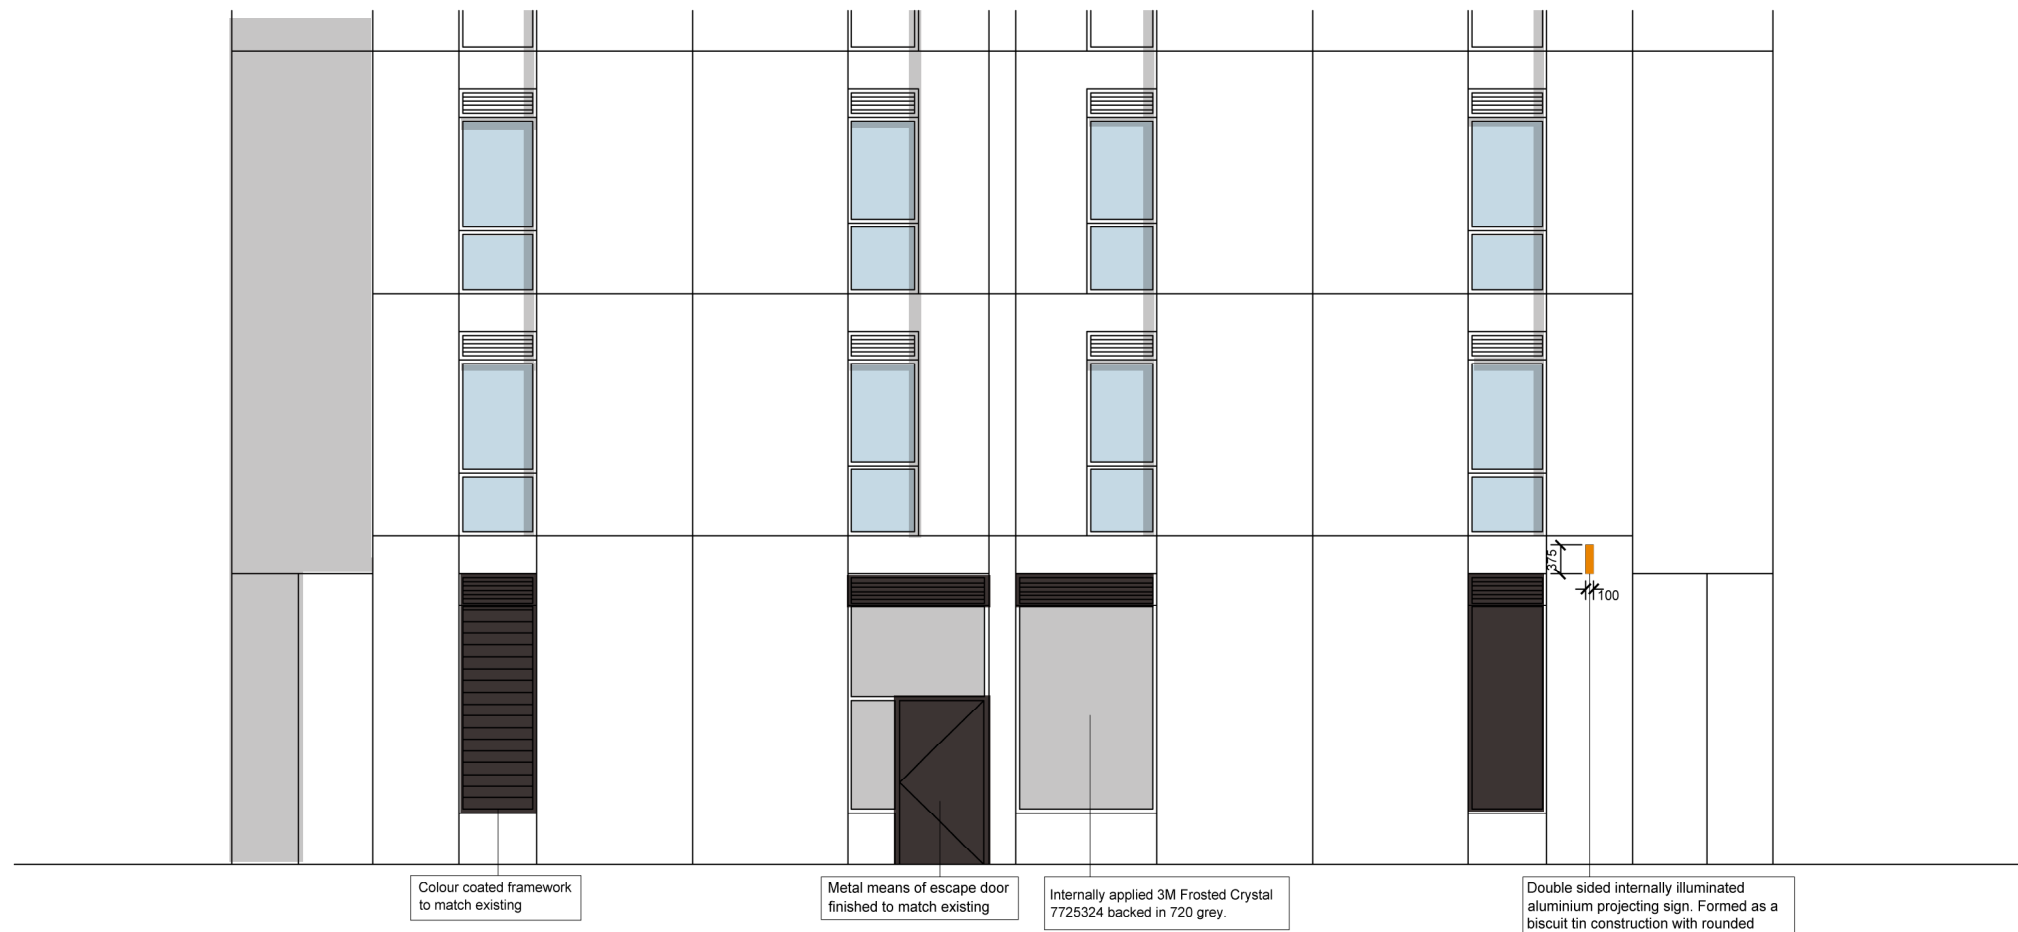

02 PROPOSED SOUTH ELEVATION
P128230210 1:100@A3

 

Revision	Date	Description	Dr
E	29.09.18	Projecting sign altered	VA
D	18.09.18	Door location amended	VA
C	26.07.18	General Update	ZE
B	19.06.18	General Amendments	JN
A	15.06.18	General Amendments	JN
--	02.03.18	First Issue	JN

architects
project managers
cost consultants

2nd Floor
13 Swan Yard
London
E1 1SD
t: 0203 637 8990

Status: PLANNING

Client: Sainsbury's

Project Title: SAINSBURY'S LOCAL BLOCK H, YORK WAY MAIDEN LANE, CAMDEN, NW1 9U

Drawing Title: SIGNAGE PROPOSED EAST AND SOUTH ELEVATION SITE REF: 128230

Project Number	Drawing Number	Revision
P-128230	210	E
Drawn	Checked	Scale
JN	VA	AS SHOWN@A1
Date	02.03.18	

JJA Architects is a trading name of Company Ref: OC31506 registered in England and Wales Registered Office: Evers House, 25th High Road, London, N20 9JZ. Any reproduction of all or any part of this drawing without formal consent of the copyright owner, Company Ref: OC31506, is prohibited. The content of this drawing is the property of the Company Ref: OC31506.