



01
P/128230/205
1:100@A3
PROPOSED EAST ELEVATION

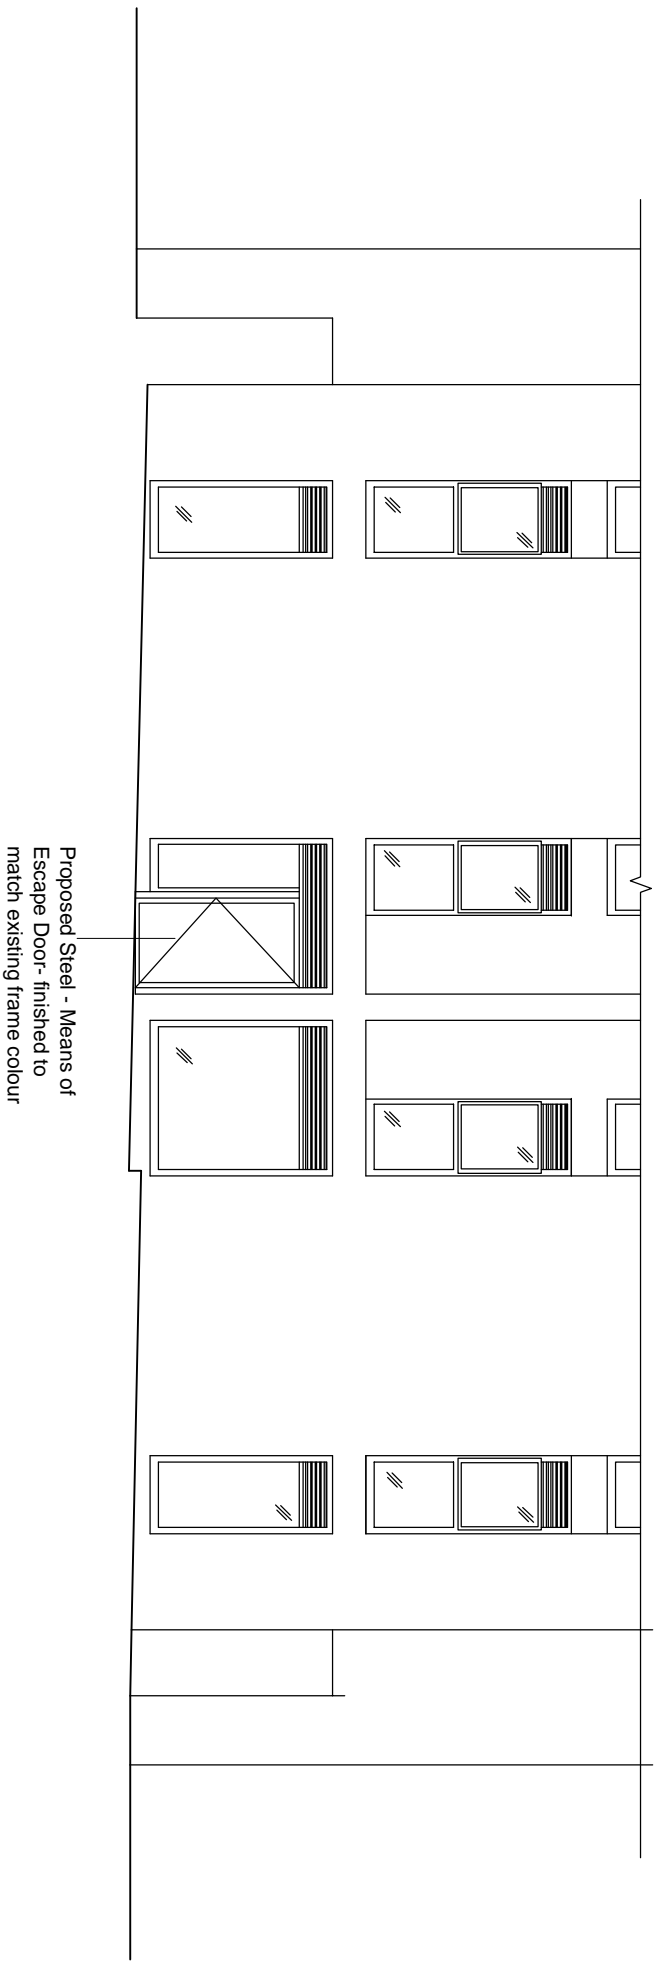

02
P/128230/205
1:100@A3
PROPOSED SOUTH ELEVATION

 

SCALE 1:100

Revision	Date	Description	Dr:
B	18.05.18	Door location and ATM notes	VA
A	28.07.18	General Amendments	VA
--	18.05.18	Final Issue	JN

architects
project managers
cost consultants

jla

2nd Floor
18 Queen Victoria Road
M1 1BB
0202 827 8888

Status	PLANNING
Client	Sainsbury's
Project Title	SAINSBURY'S LOCAL BLOCK H, YORK WAY MAIDEN LANE, CAMDEN, NW1 9U
Drawing Title	PROPOSED EAST AND SOUTH ELEVATIONS SITE REF: 128230
Project Number	P-128230
Drawing Number	205
Revision	B
Drawn By	VA
Checked By	AS/SRW/M/A3
Scale	1:100
Date	18.05.18

All drawings to be submitted to the Local Planning Authority for consideration and approval. The Local Planning Authority is not responsible for the accuracy of the information provided on this drawing. 