


A

B


C

D

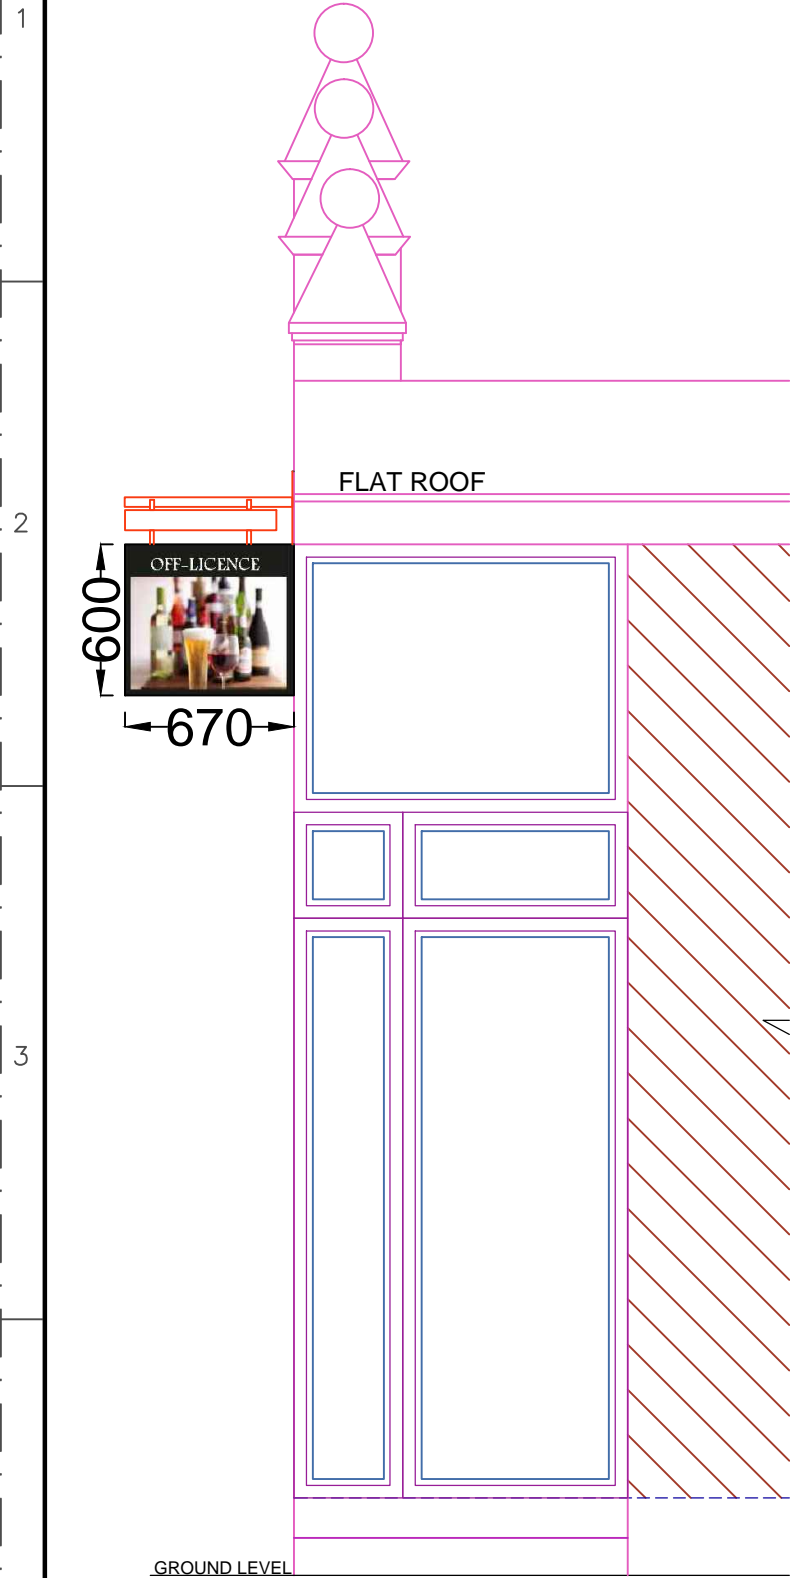


PROPOSED ELEVATION SIDE B

2NO OVER HEAD LIGHT UNITS, PORTLAND REF. 'SIGNLUX' WITH ADJUSTABLE FIXINGS ON BRACKET.

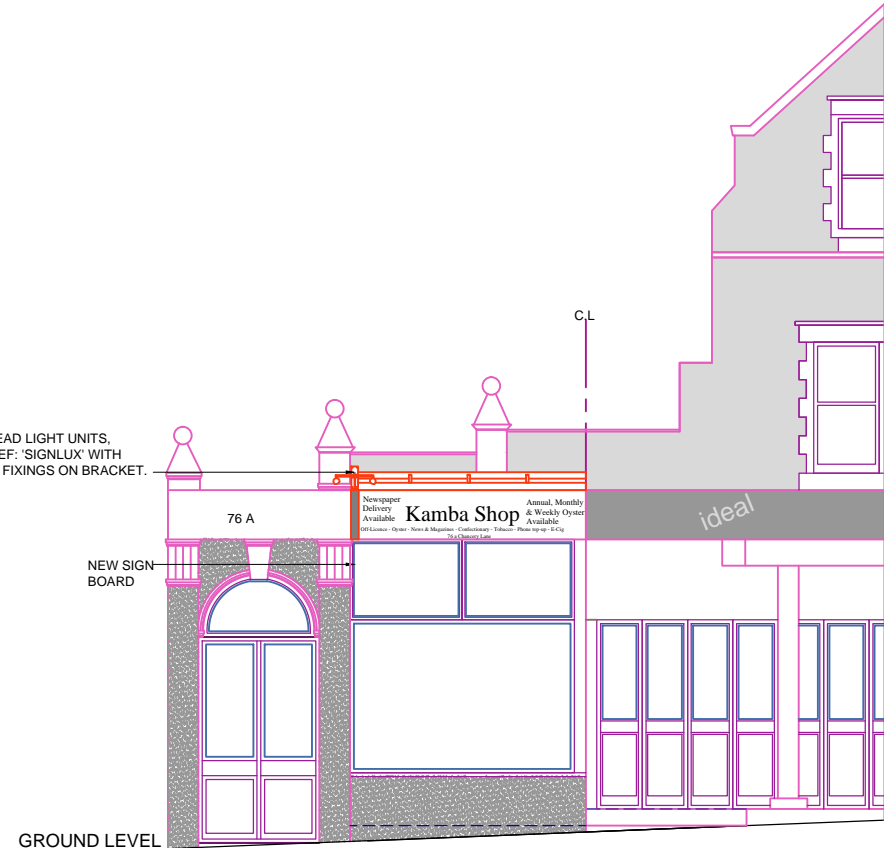


PROPOSED FRONT ELEVATION

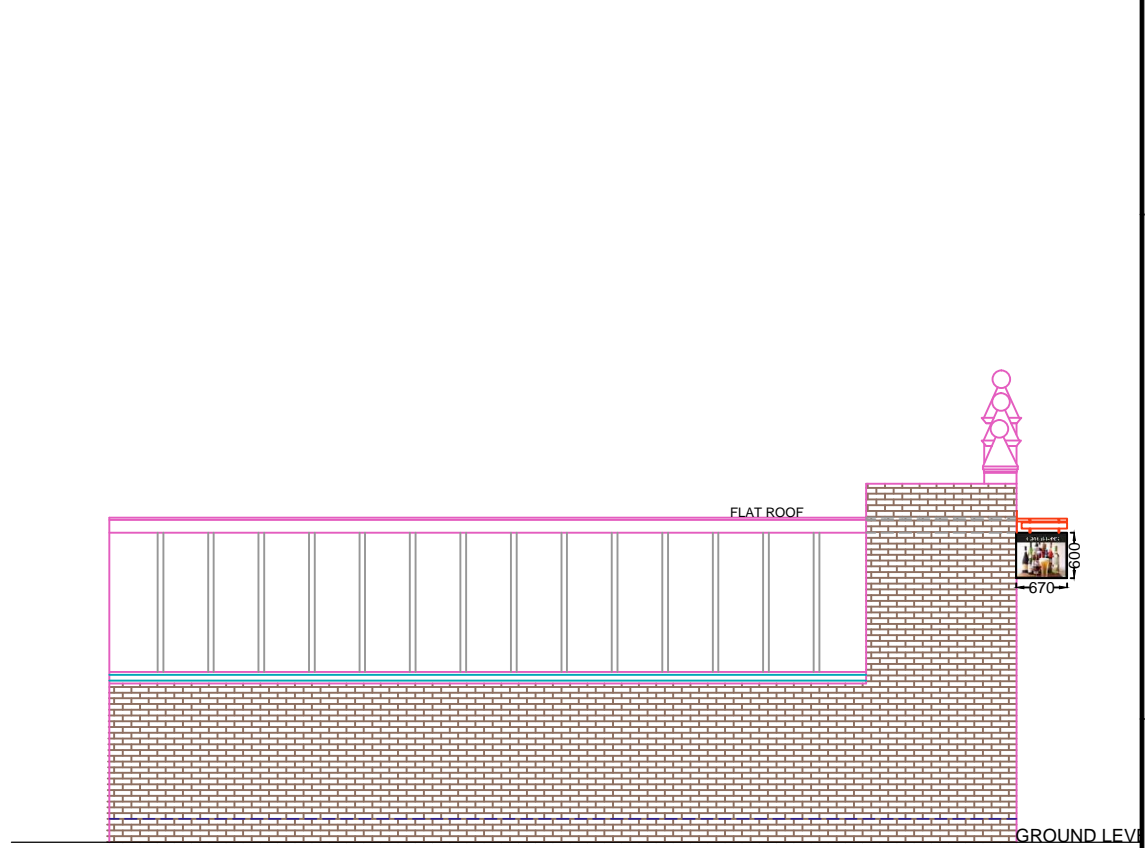

PROPOSED ELEVATION SIDE A

2NO OVER HEAD LIGHT UNITS, PORTLAND REF. 'SIGNLUX' WITH ADJUSTABLE FIXINGS ON BRACKET.

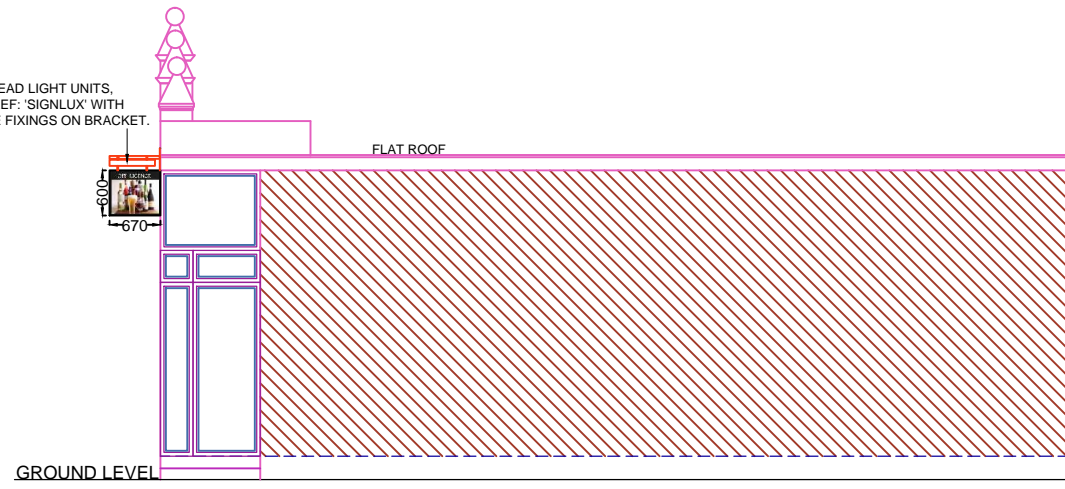

PROPOSED ELEVATION SIDE B



1:30

REFERENCE DRAWINGS

GENERAL NOTES
 This drawing is for planning use only do not use this drawing for any purpose other than that for which it was issued.
 Structural Design and Building Control Approval is required before construction commences.
 This drawing is subject to copyright do not reproduce this drawing without prior permission.

No	DATE	REVISION	BY	CHK

CONSULTANT
CIVILS CONSULTING LTD.
 CIVIL ENGINEERS
 STRUCTURAL ENGINEERS
 ARCHITECTURAL DESIGNERS
 Contact: 07947249323

DRAWN SH	CLIENT/PROJECT	DRAWING No.
CHECKED A.R	76A CHANCERY LANE	D03 REV3
PROJECT NO.	TITLE	SCALE: 1:100
	PROPOSED ELEVATIONS	DATE: 10-09-2018

A

B

C

D