



Approved Plan - Planning Ref: 2014/6590/P



Altered Approved Plan

ALL DIMENSIONS ARE IN MILLIMETRES UNLESS STATED OTHERWISE. ALL DIMENSIONS ARE TO BE VERIFIED ON SITE AND CONFIRMED, BY THE CONTRACTOR, BEFORE COMMENCEMENT OF CONSTRUCTION. IF THIS DRAWING EXCEEDS THE QUANTITIES TAKEN, IN ANY WAY, THE ARCHITECTS ARE TO BE INFORMED BEFORE THE WORK IS PUT IN HAND.

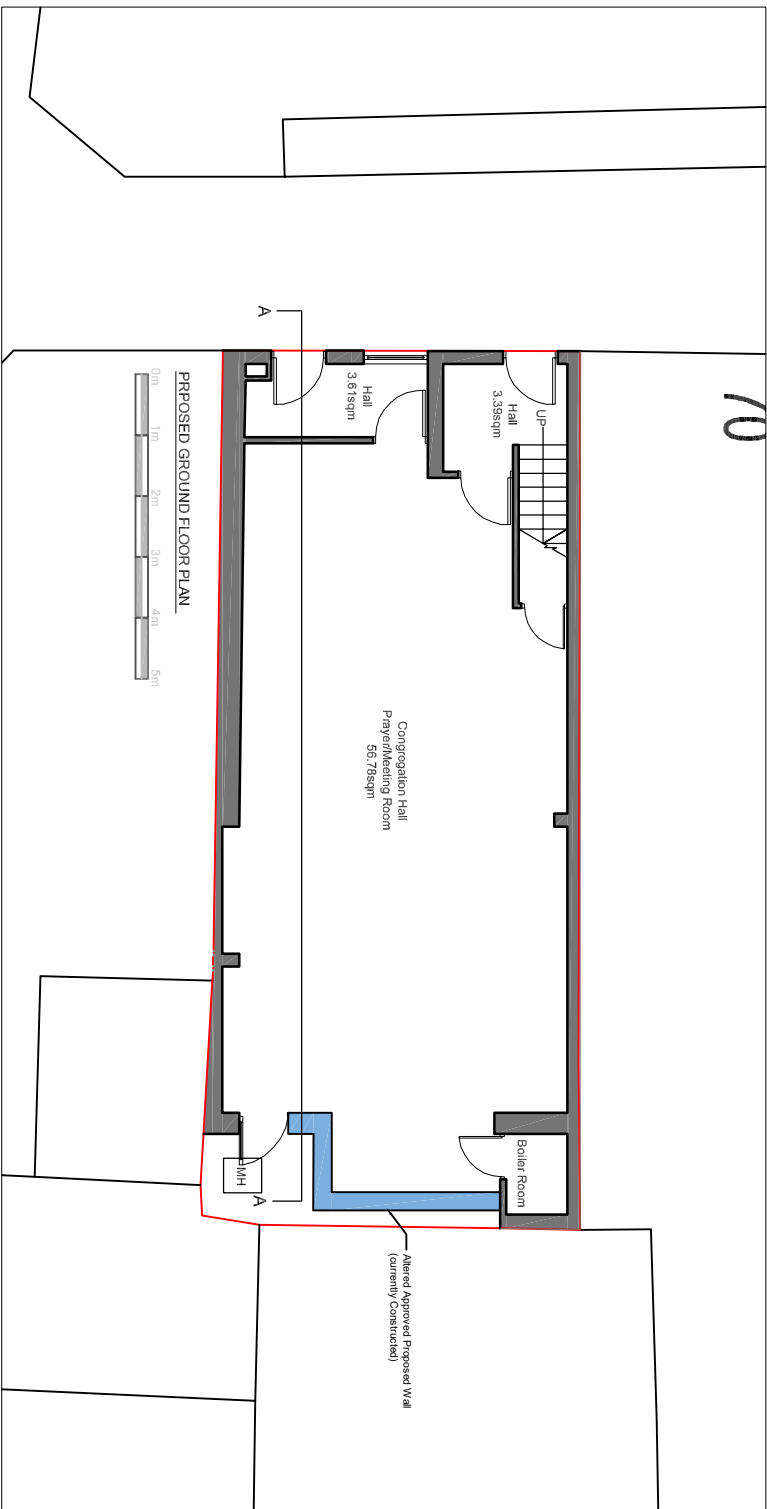

Everard Construction Management

Tel: +44 (0)207 265 9355
email: everardcm@gmail.com
45 Mile End Road, London E1 4TT

<http://everardgroup.com>

No.	Description	Date

SOMERSTOWN ISLAMIC CULTURAL
& EDUCATION CENTRE
68 CHURCHWAY, LONDON, NW1 1LT

Retrospective Planning - Floor Plan

Project number0199

Date22 August 2018

Drawn byMR

Checked byJC

RP-101

A3 SHEET

1 : 100