




= Existing window openings where internal secondary glazing will be installed. The scope of secondary glazing work is limited to these openings only.

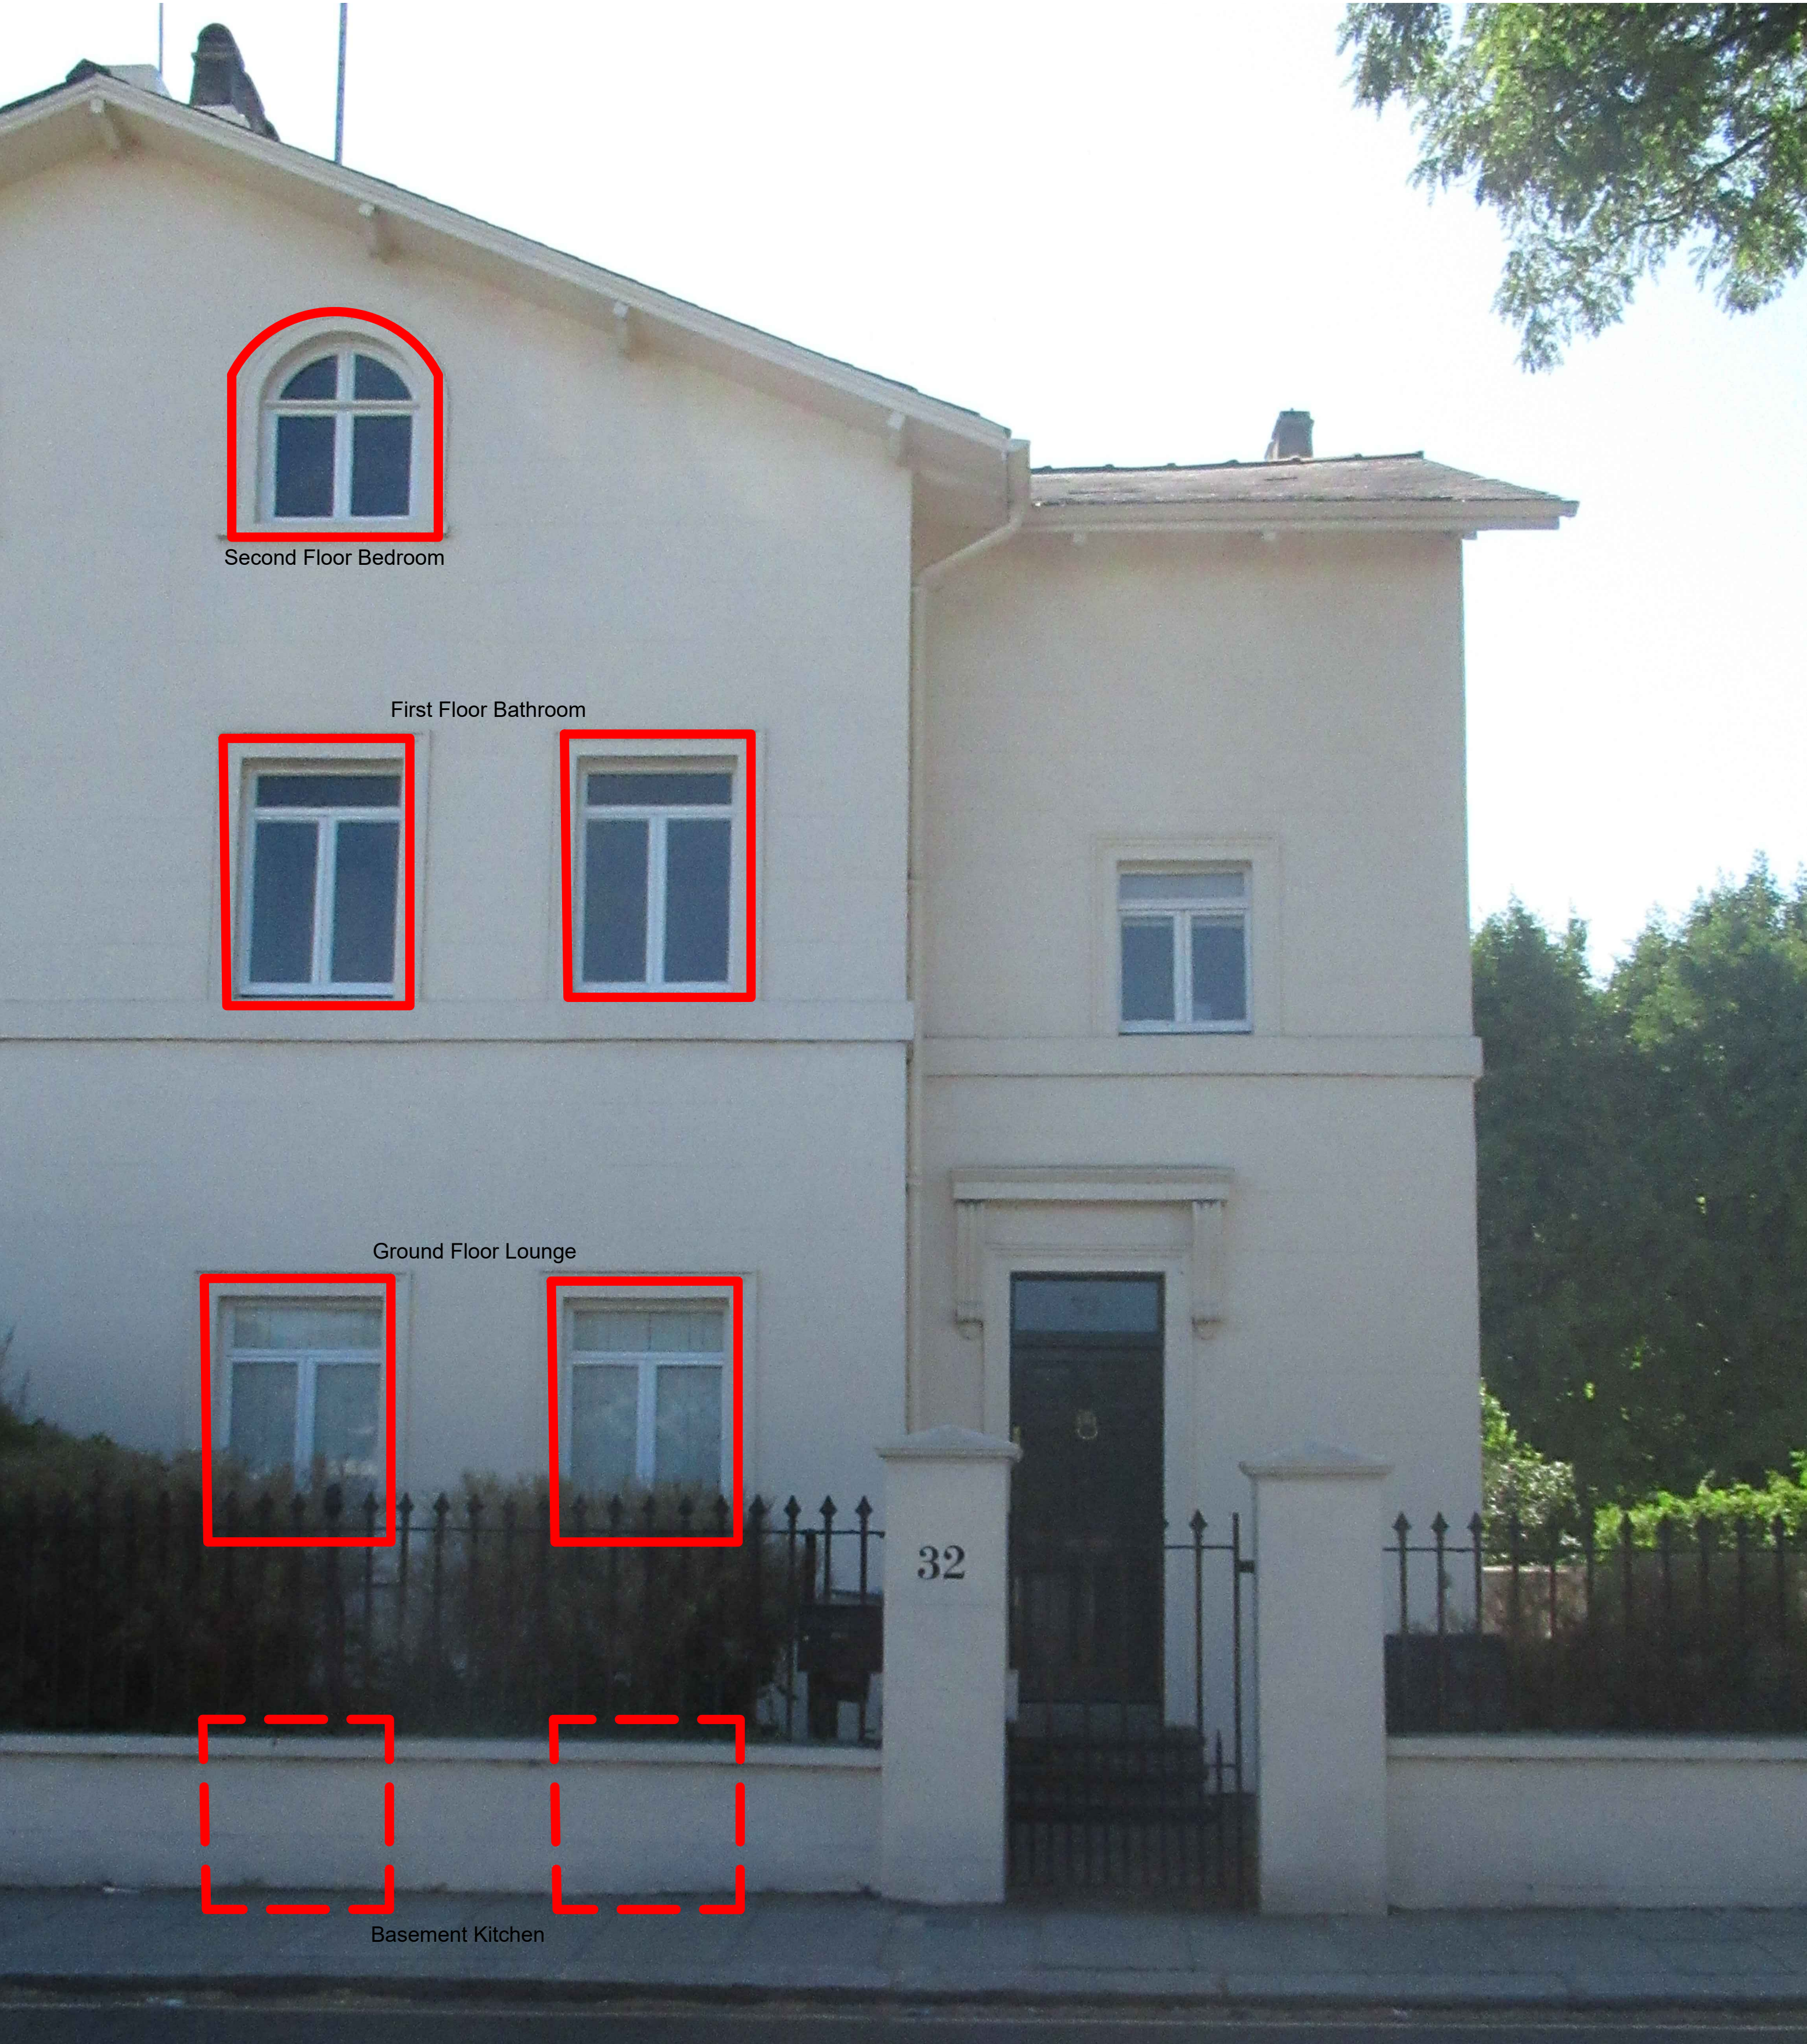

Revision	Date	Amendment
1.0	12-09-2018	Issued for listed building consent application

Do not reproduce this drawing without written permission

**HS2**

High Speed (HS2) Limited  
25th Floor  
One Canada Square  
Canary Wharf  
London E14 5AB



Costain Skanska Joint Venture  
1st Floor  
The Podium  
1 Eversholt Street  
London NW1 2DN

Site Address:  
32 Park Village East, London NW1

Drawing Title:  
External East Elevation With Location Of Internal Secondary Glazing

Drawn by: PB	Reviewed by: AP	Checked by: VH	Presentation Scale: NTS @ A3
-----------------	--------------------	-------------------	---------------------------------

Date: 12-09-2018	Drawing No: WPI P002 NI - 32 PVE-EX-EL-01	Revision: 1.0
---------------------	--	------------------

This drawing is indicative only