




PLAN 1:20
Lower Ground

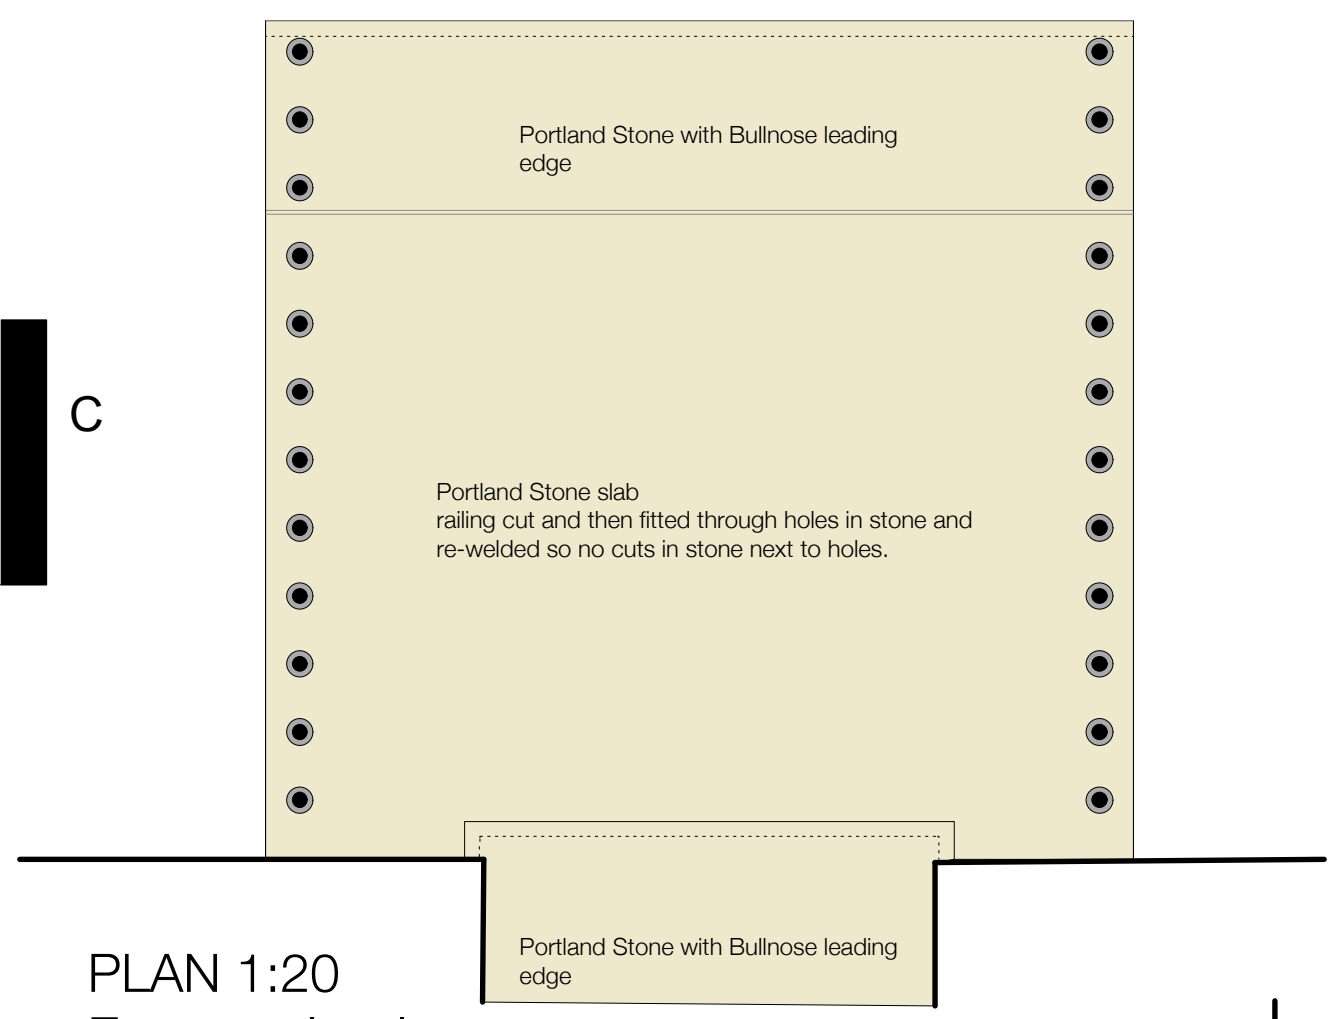


PLAN 1:20
Entrance level
threshold

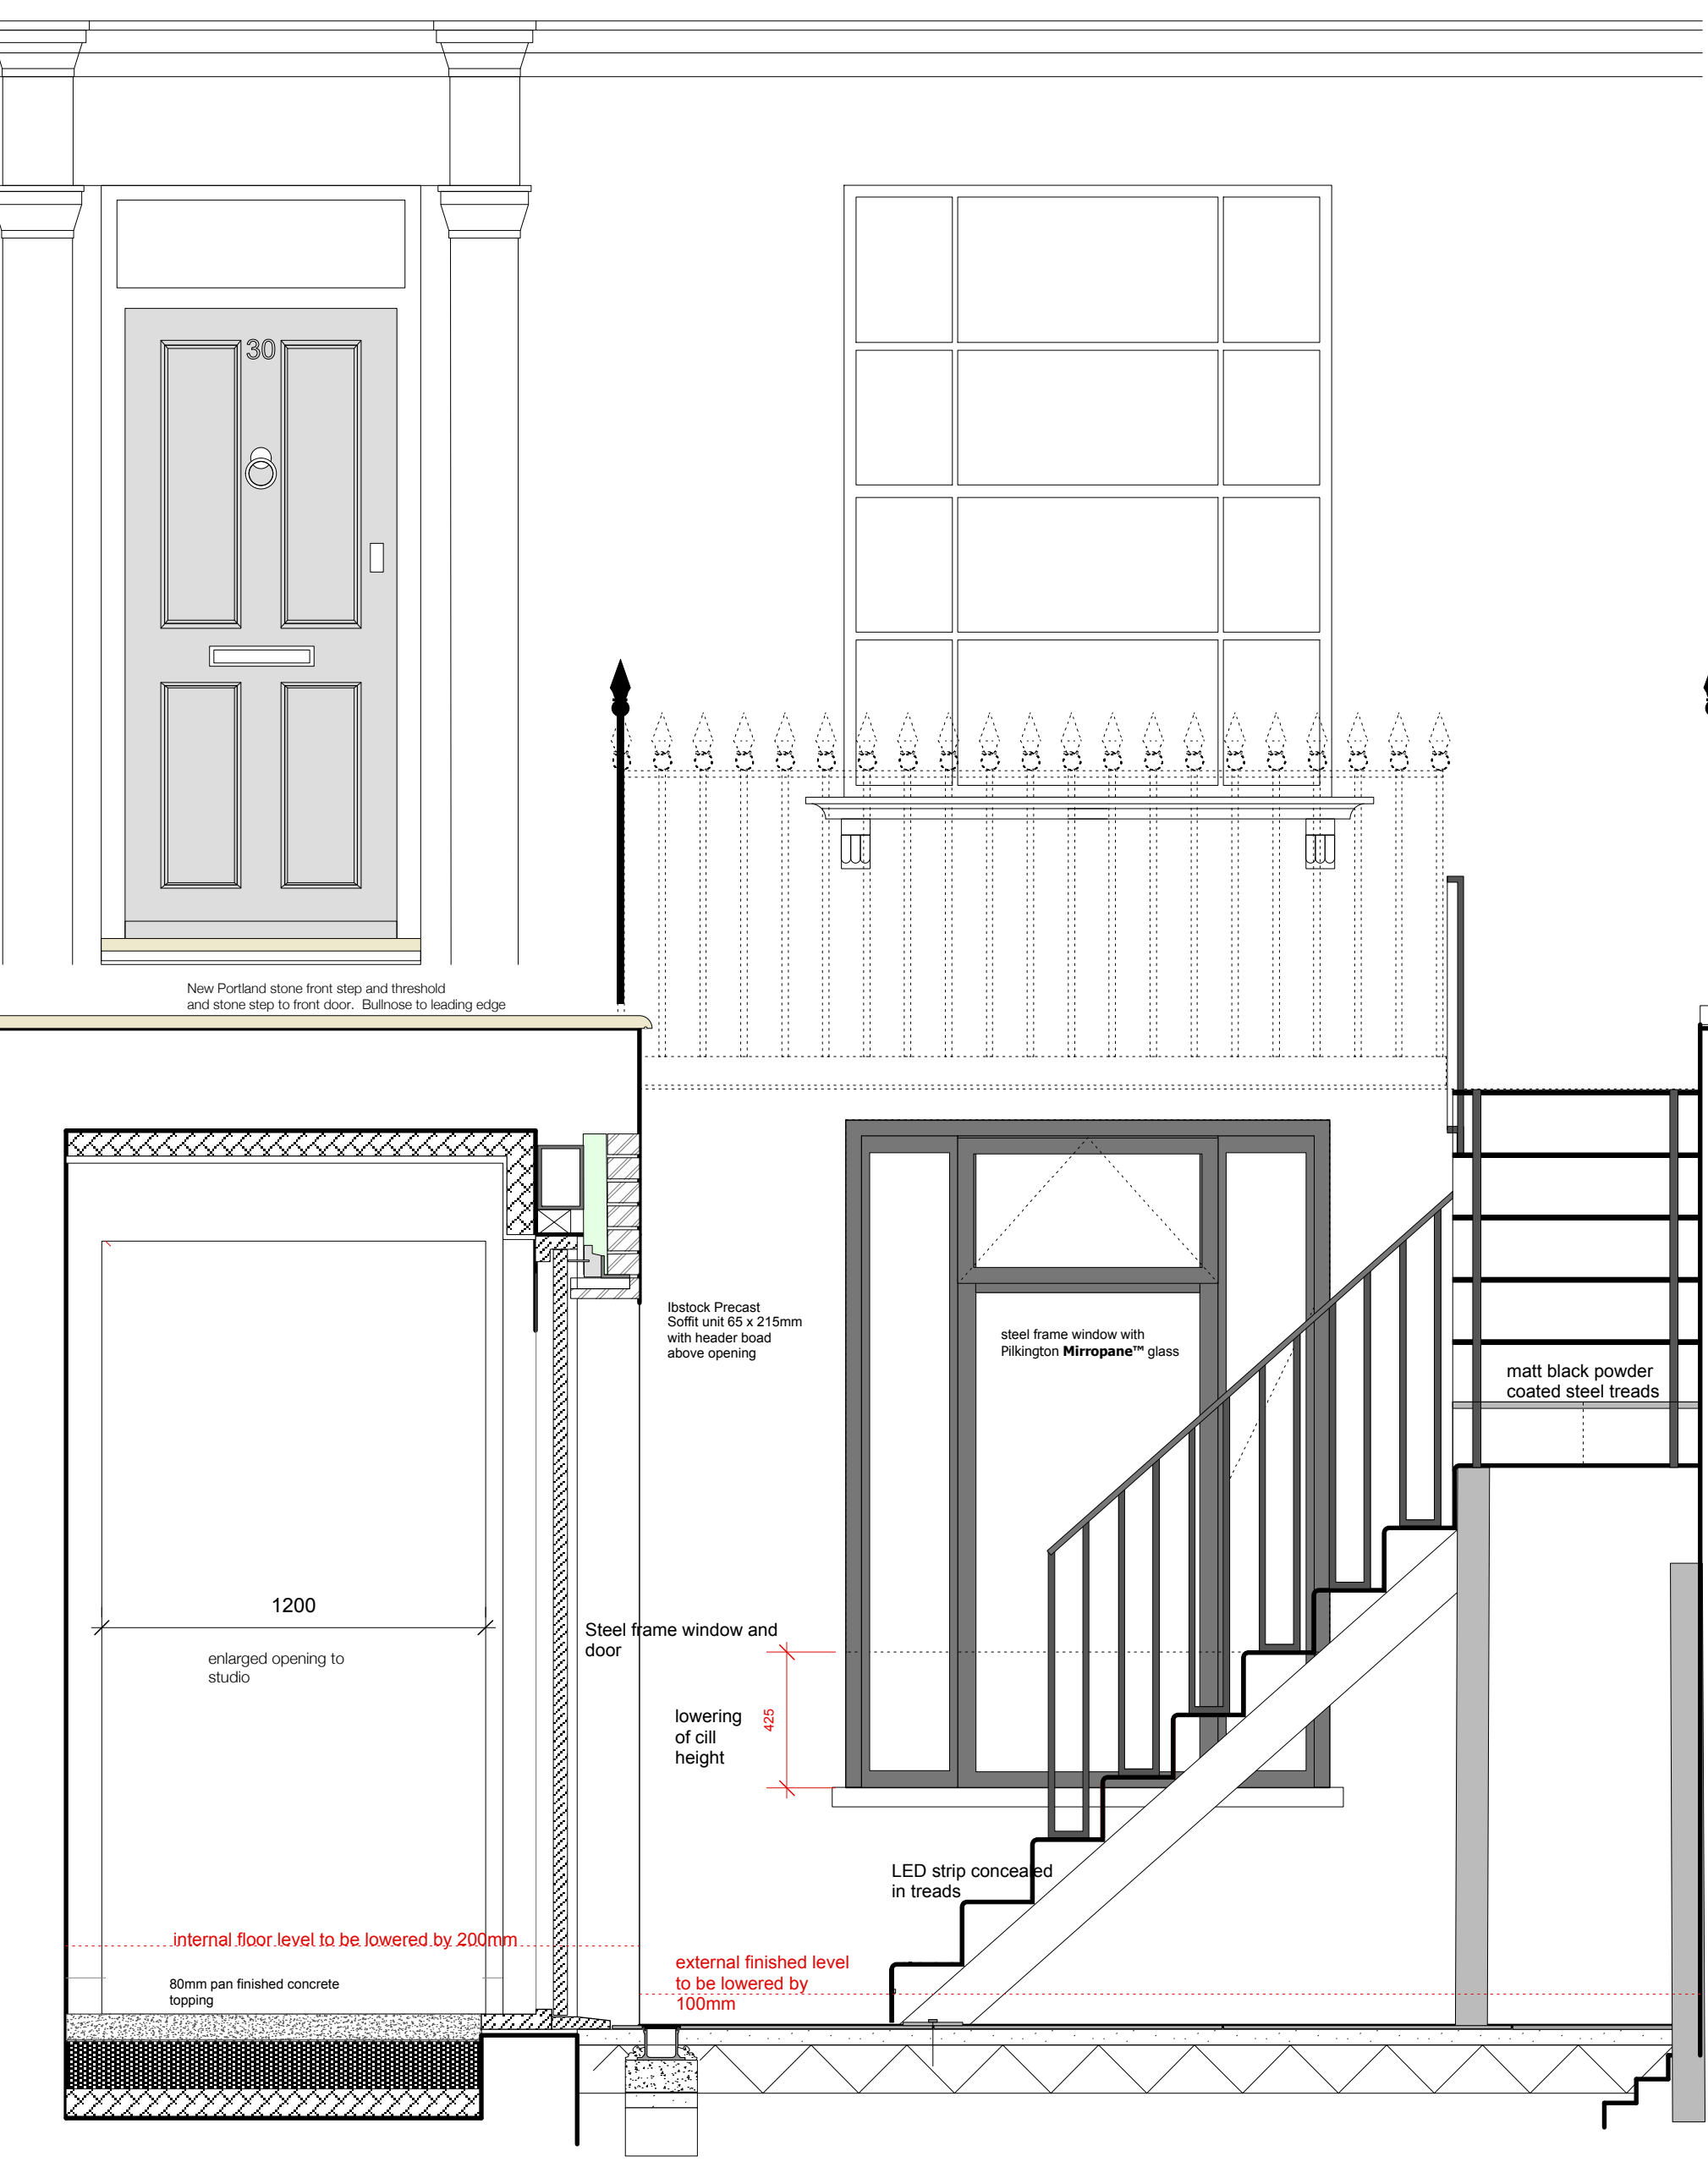


FRONT ELEVATION- 1:20

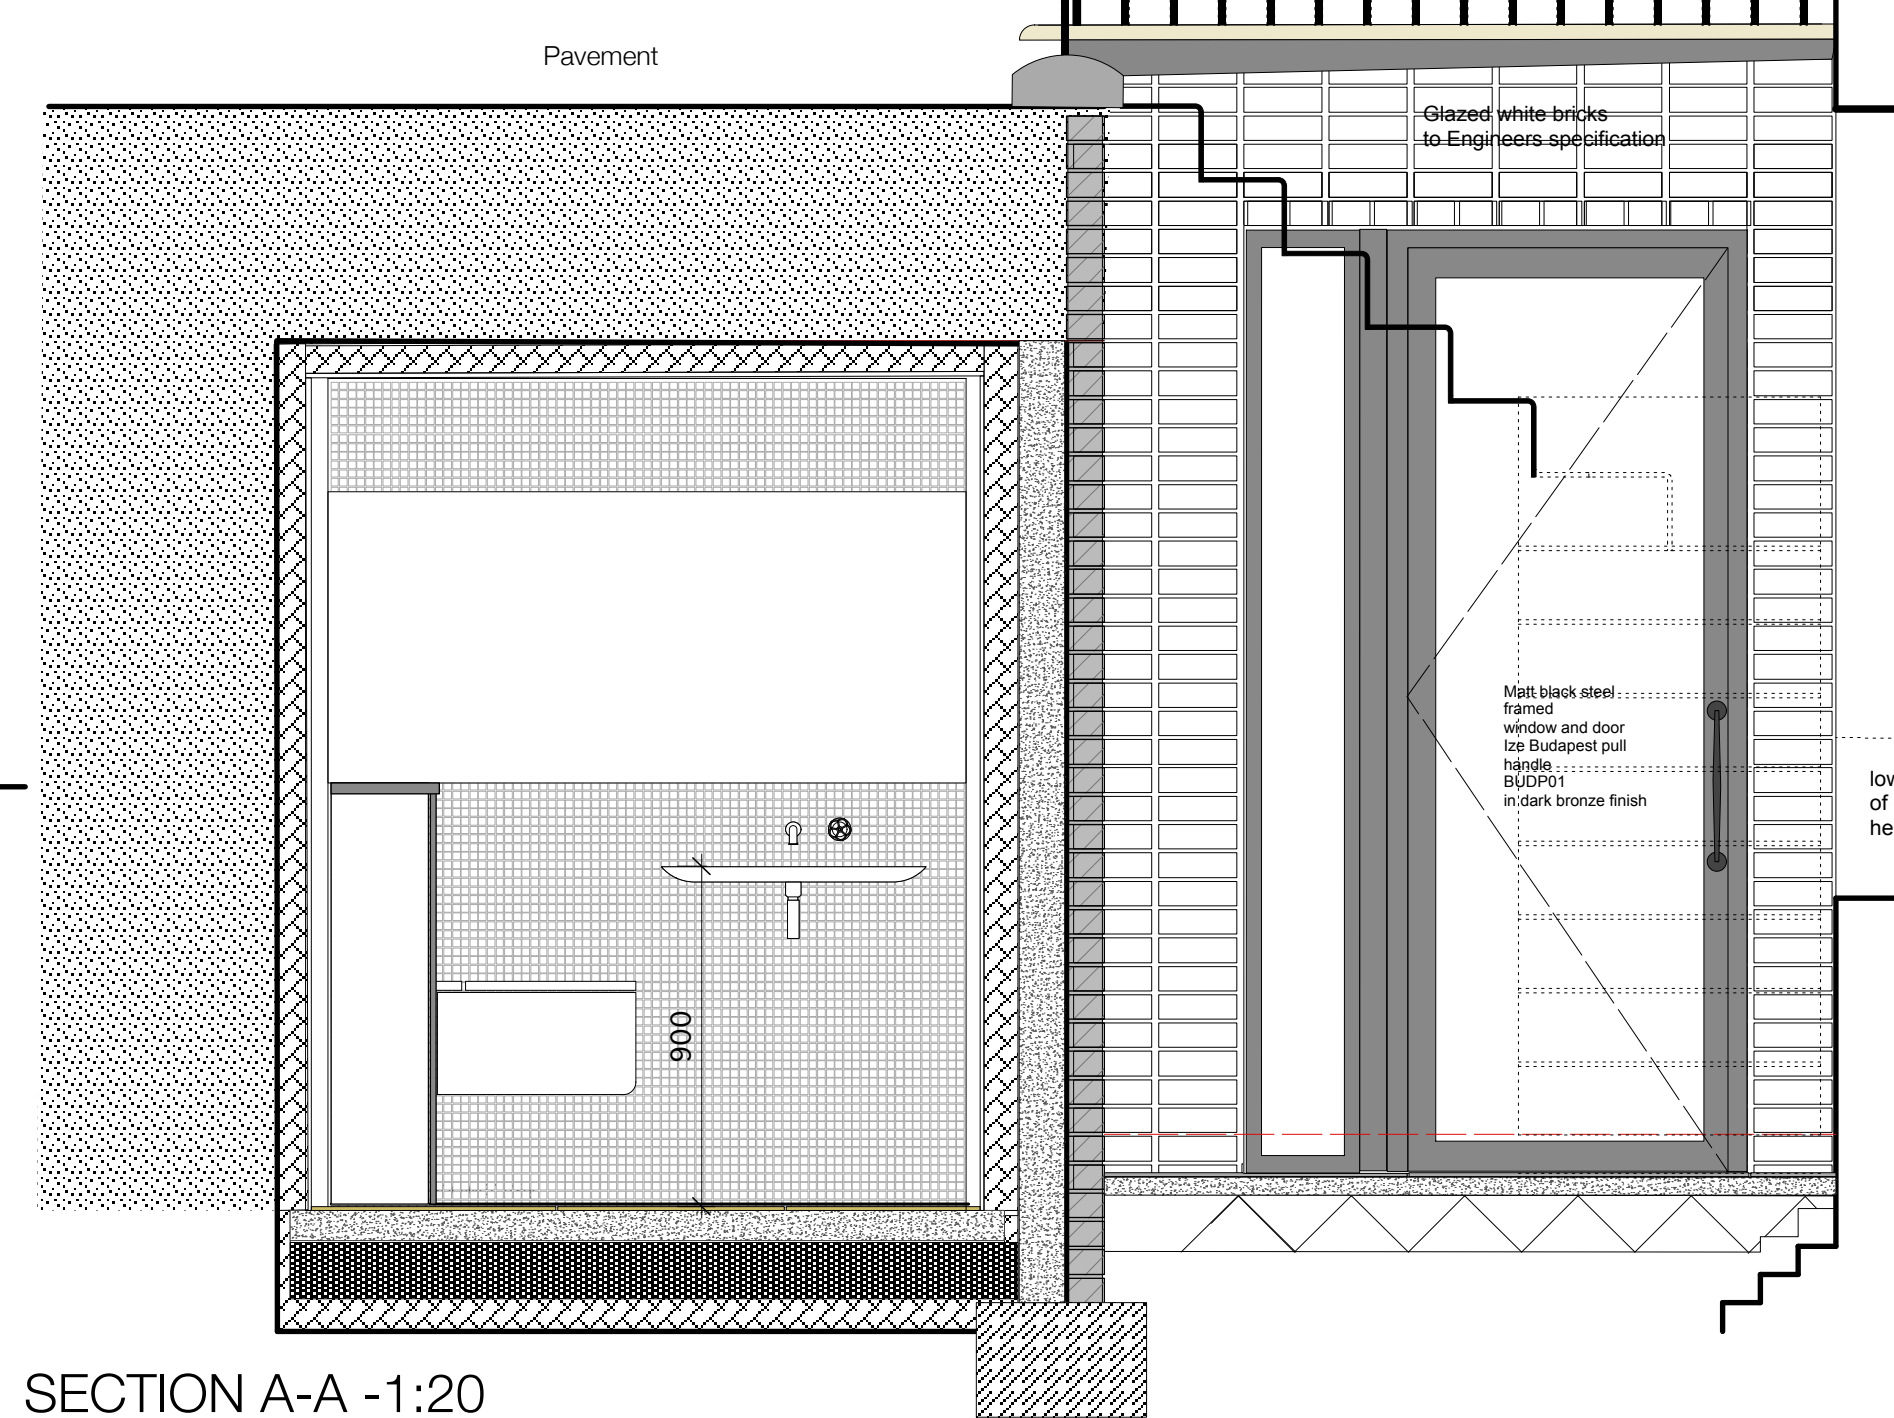

SECTION A-A - 1:20

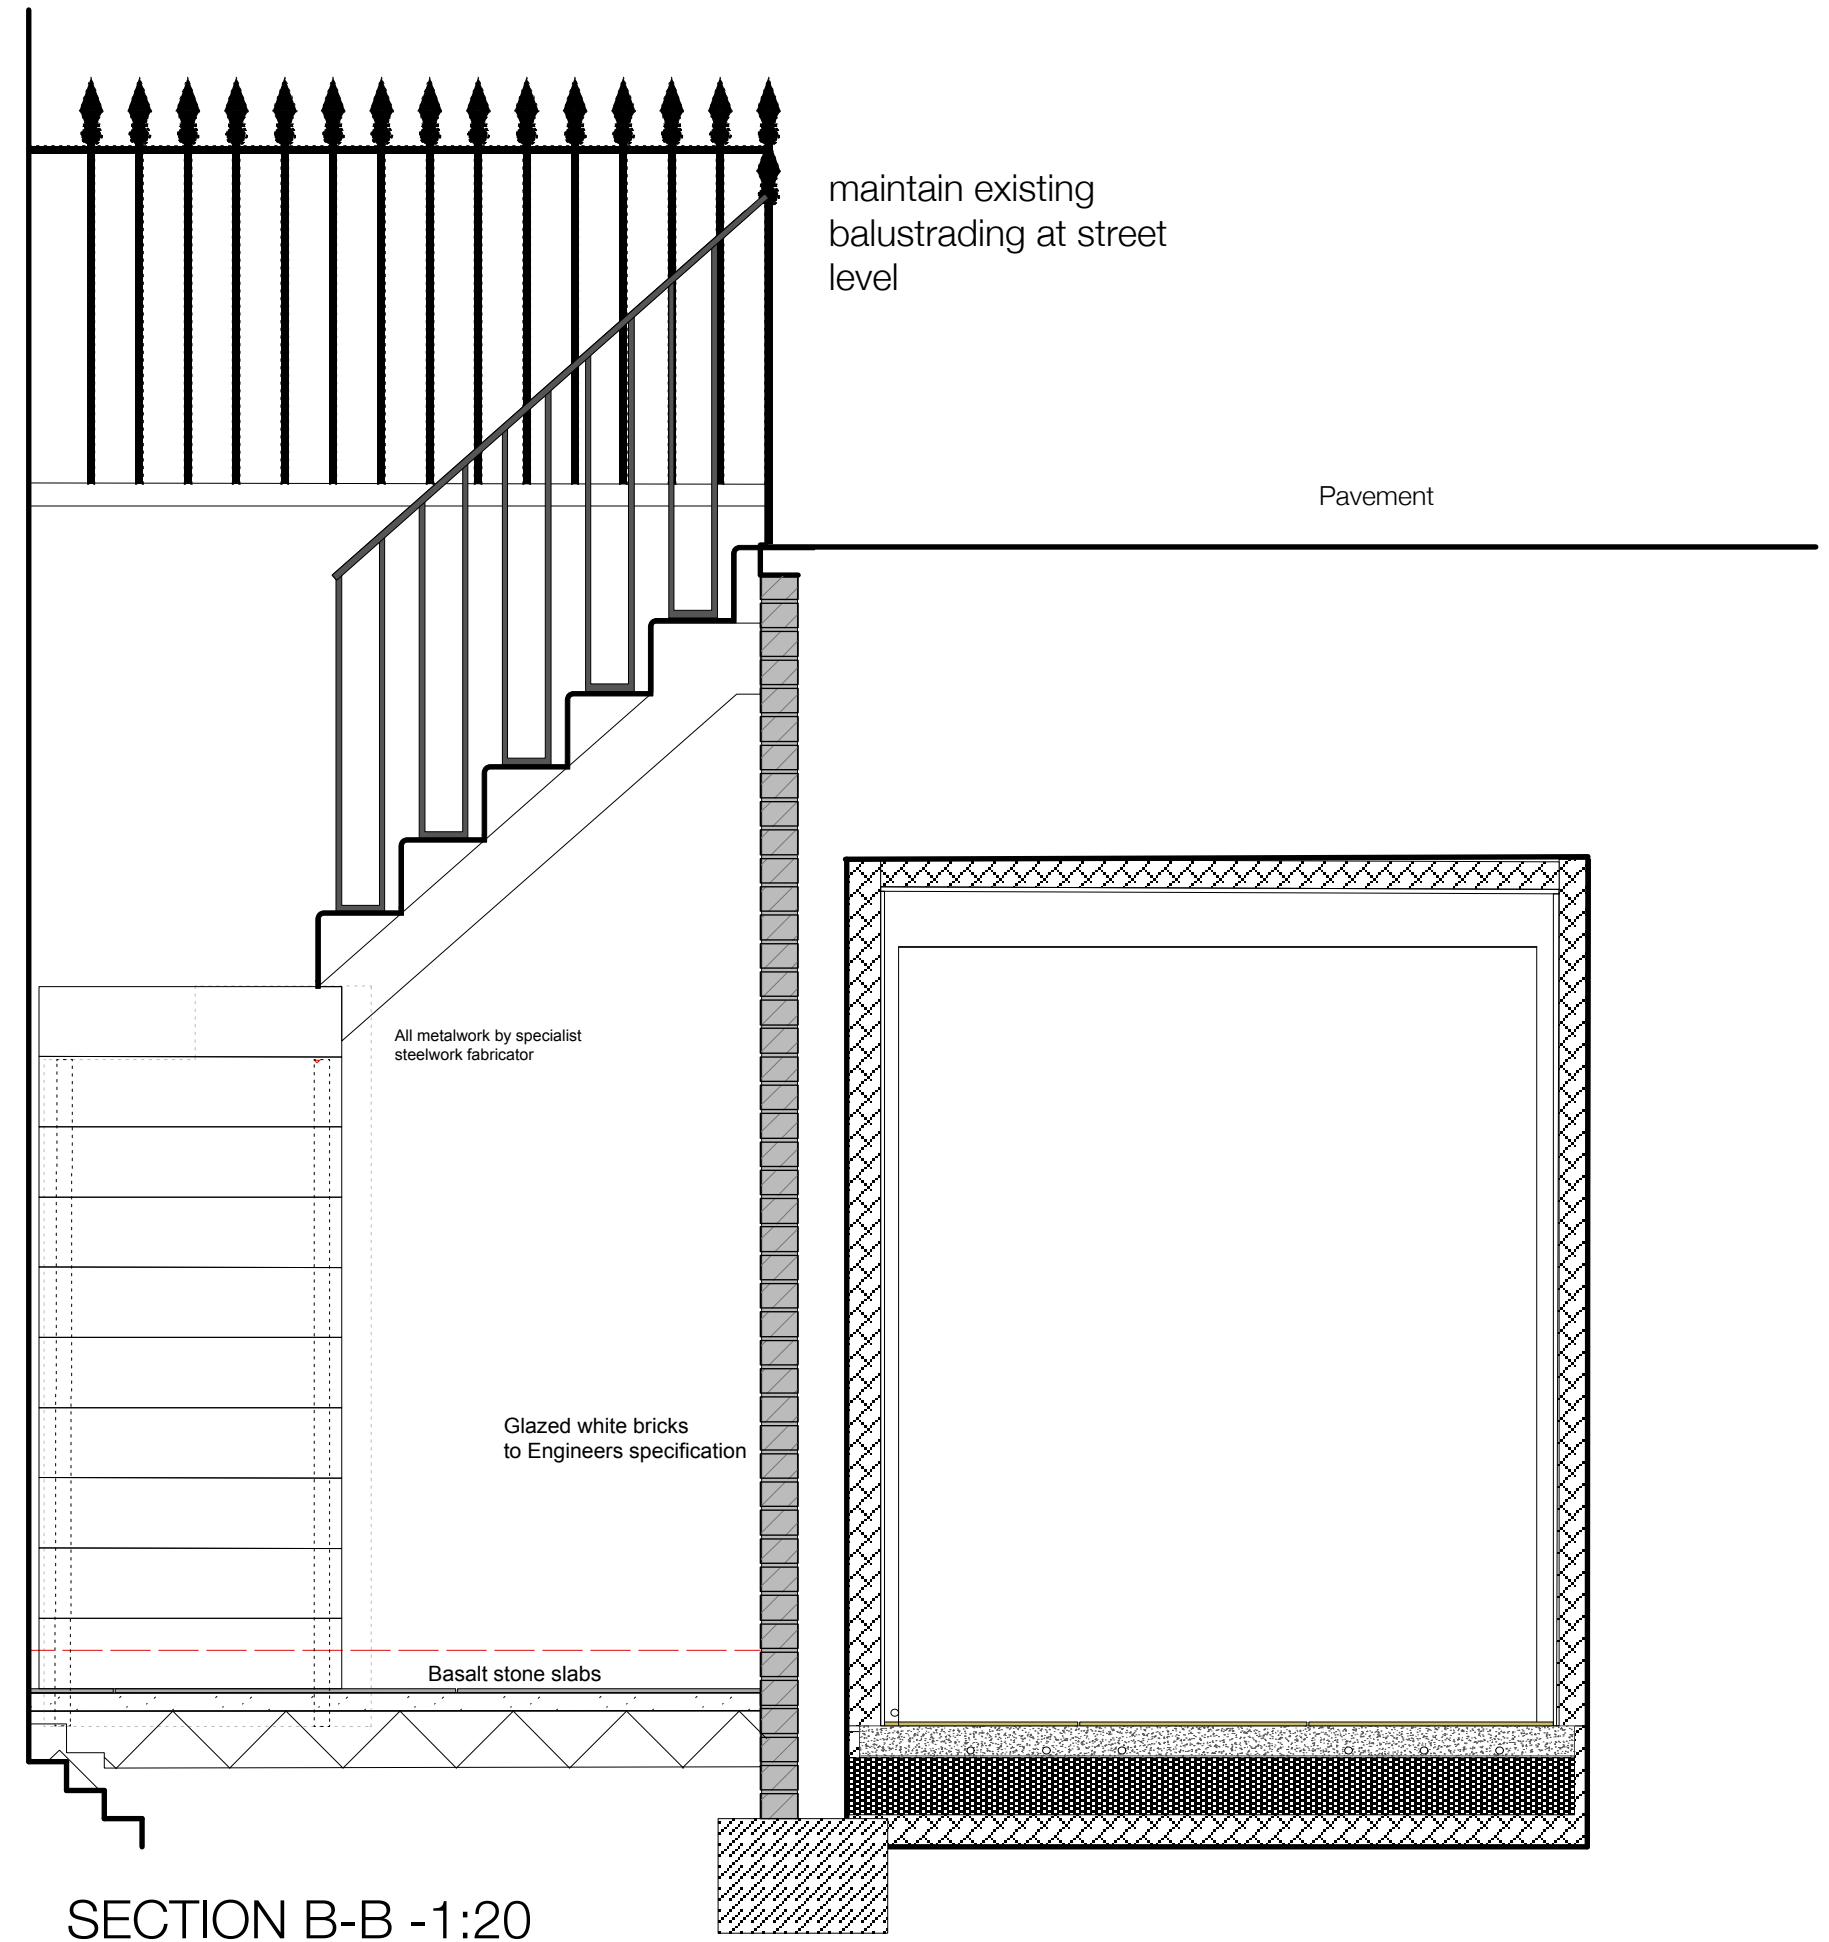


SECTION B-B - 1:20

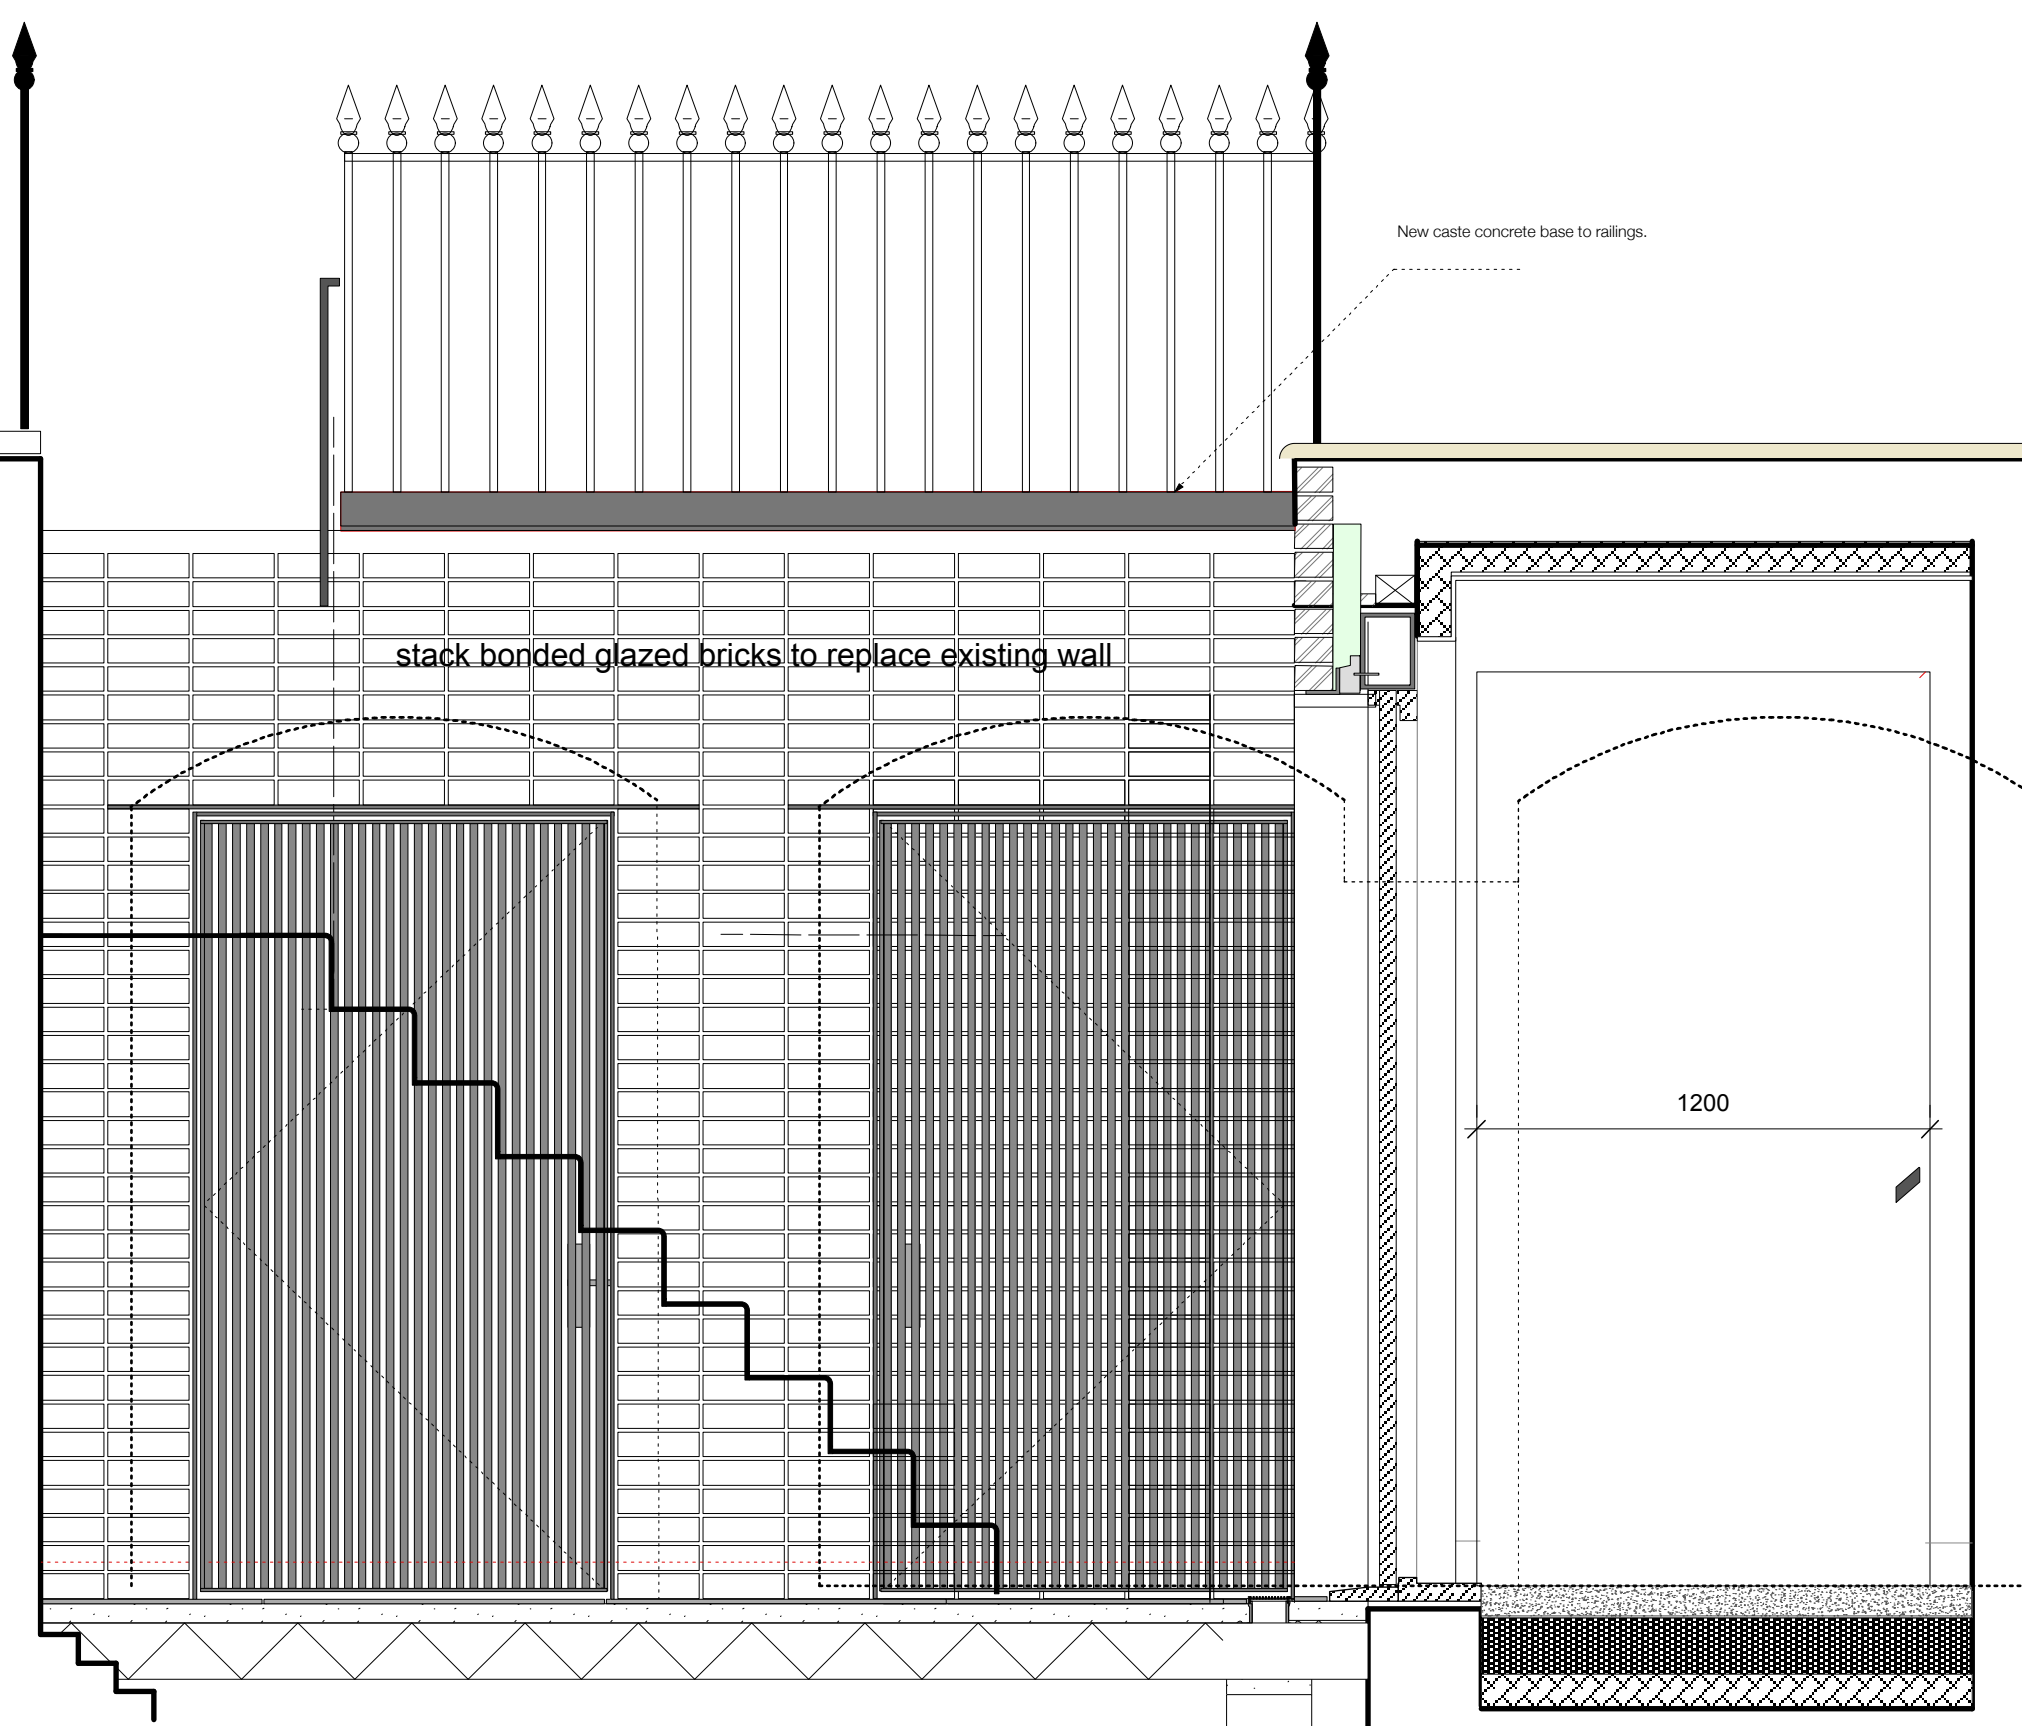

SECTION C-C 1:20

BALUSTRADE- 1:10

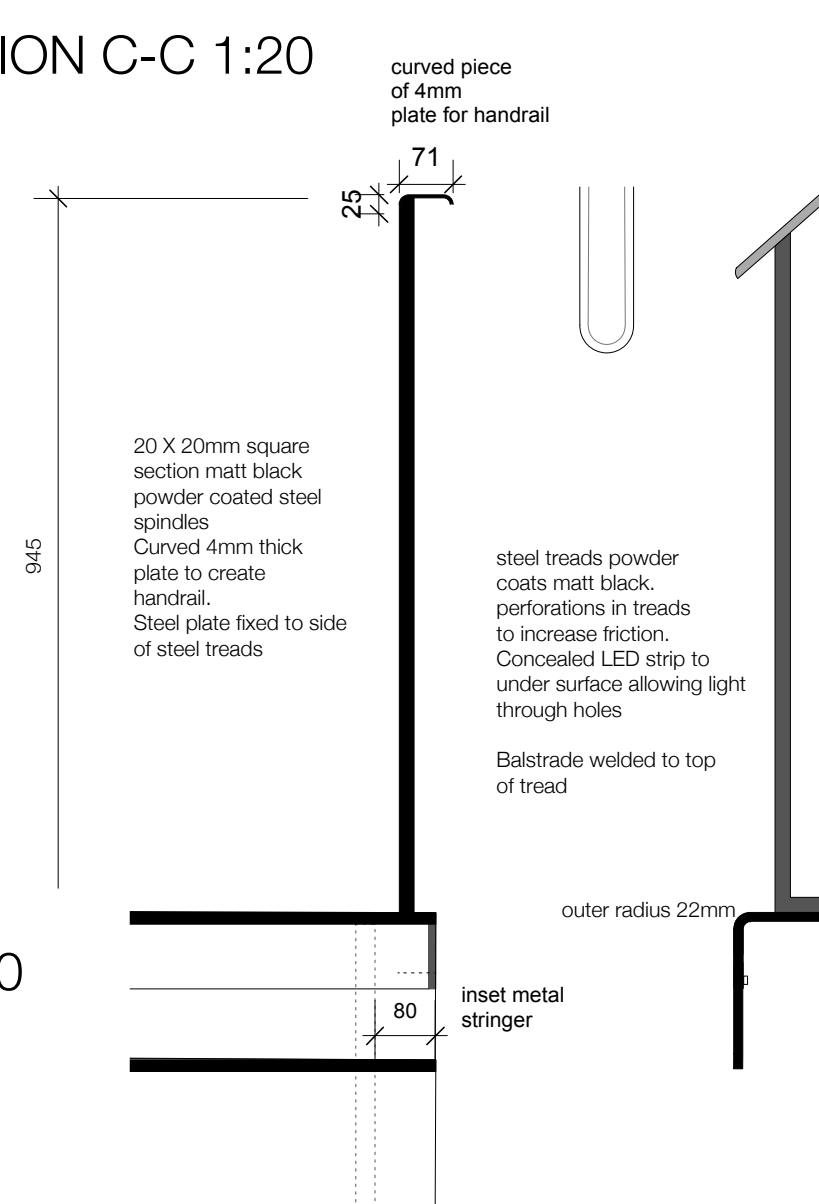

E-14.09.16 Contract Issue

Annabel Brown Architect		JOB TITLE: A12372 - 30 Princess Road NW1 8JL
+44 (0) 1621 870000 annabel@annabel-brown.com	17 High Street Maiden CM9 5PE	CLIENT NAME: Stephen Beetham
DRAWING TITLE: FRONT LIGHTWELL		DRAWING NO: A12372/DD15E REVISION: E DATE: SEPTEMBER 2016 SCALE: 1:20/1:10 @ A2