


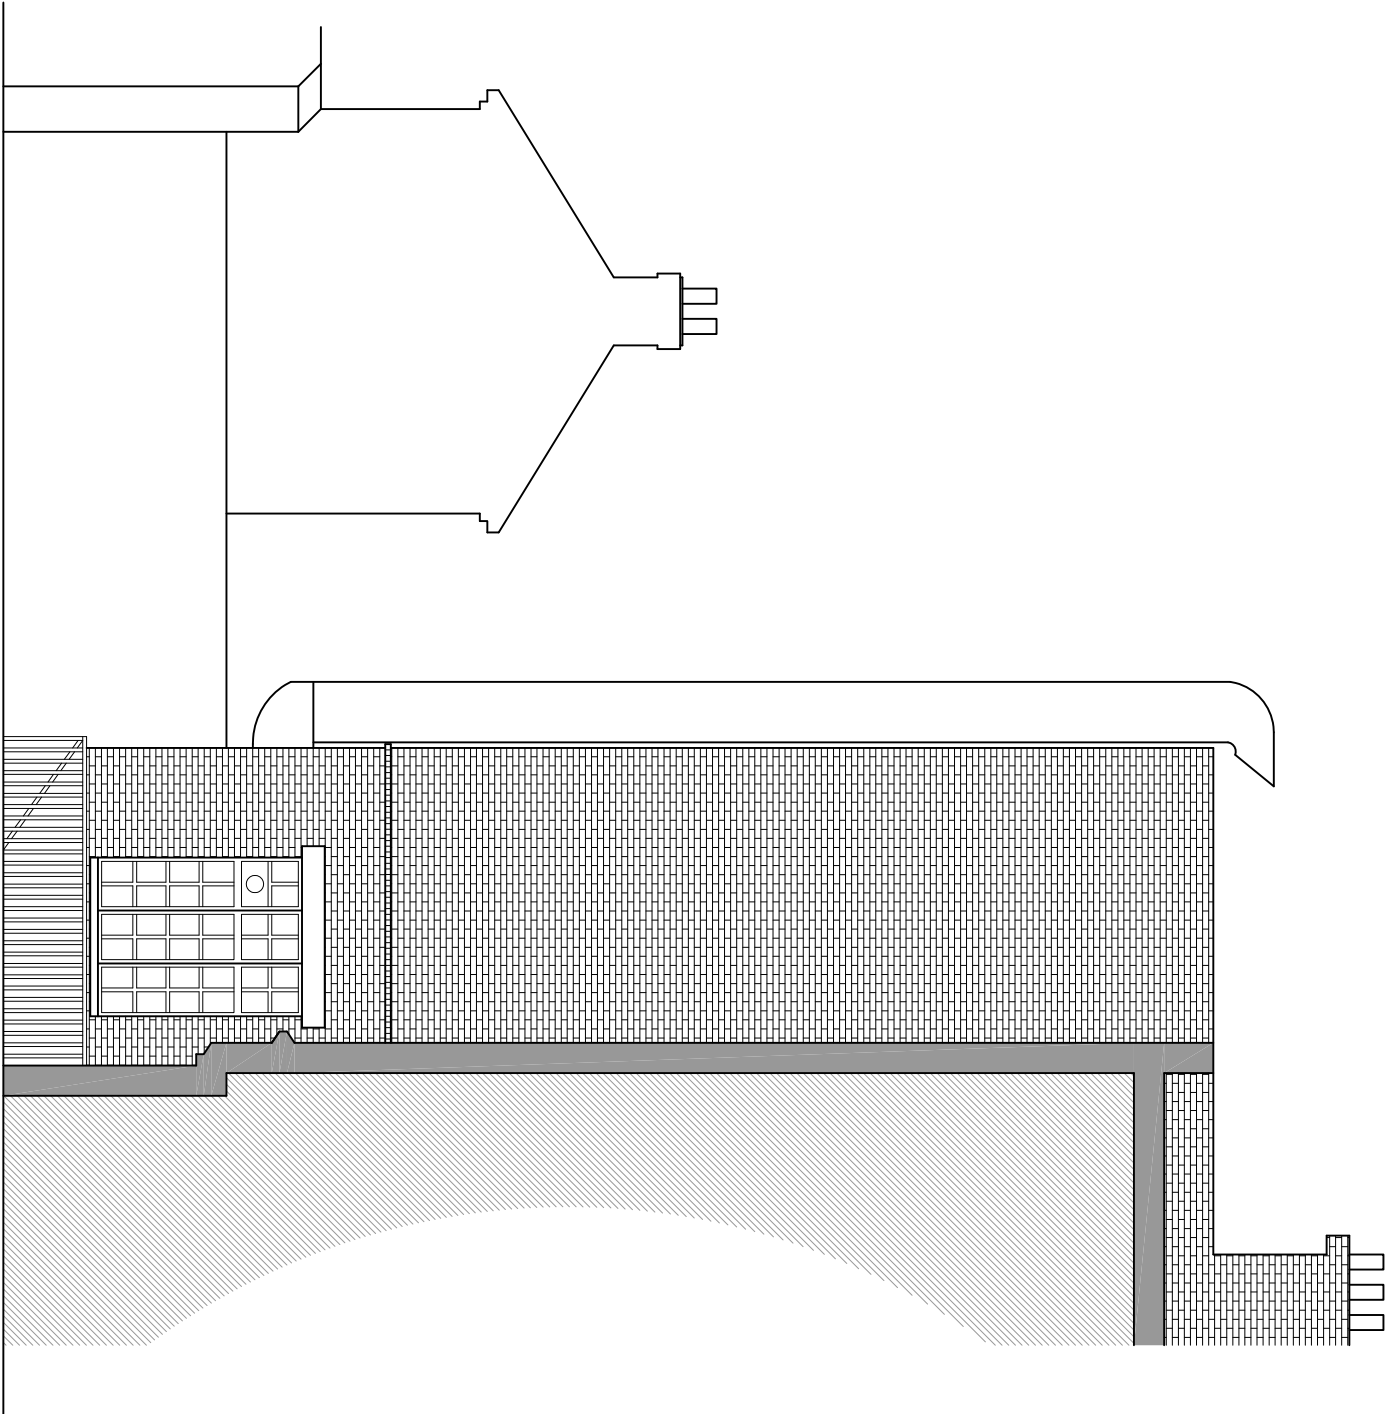

EXISTING REAR ELEVATION


SCALE 1:100



EXISTING SIDE ELEVATION

SCALE 1:100

PLANNING

 

Description	Rev	Date

KCG Partnership
Architecture | Engineering | Surveying
9 Oaklands Avenue, HERTS, AL9 7UH
e: kwood@kcgpartnership.com
t: 07775 872 462

Client
Mr. X. Sui

Project Name
25-26 Red Lion Street, WC1R 4PS

Title
Existing Elevations

Drawn	Checked	Date
KW	RC	09 / 2018

Scale	Rev
1:100 @ A3	-
Drawing No.	
18K117 / P110	

FIGURED DIMENSIONS MAY BE TAKEN FROM THIS DRAWING. ALL DIMENSIONS TO BE CHECKED AND CONFIRMED ON SITE.