



PROPOSED REAR ELEVATION

SCALE 1:100

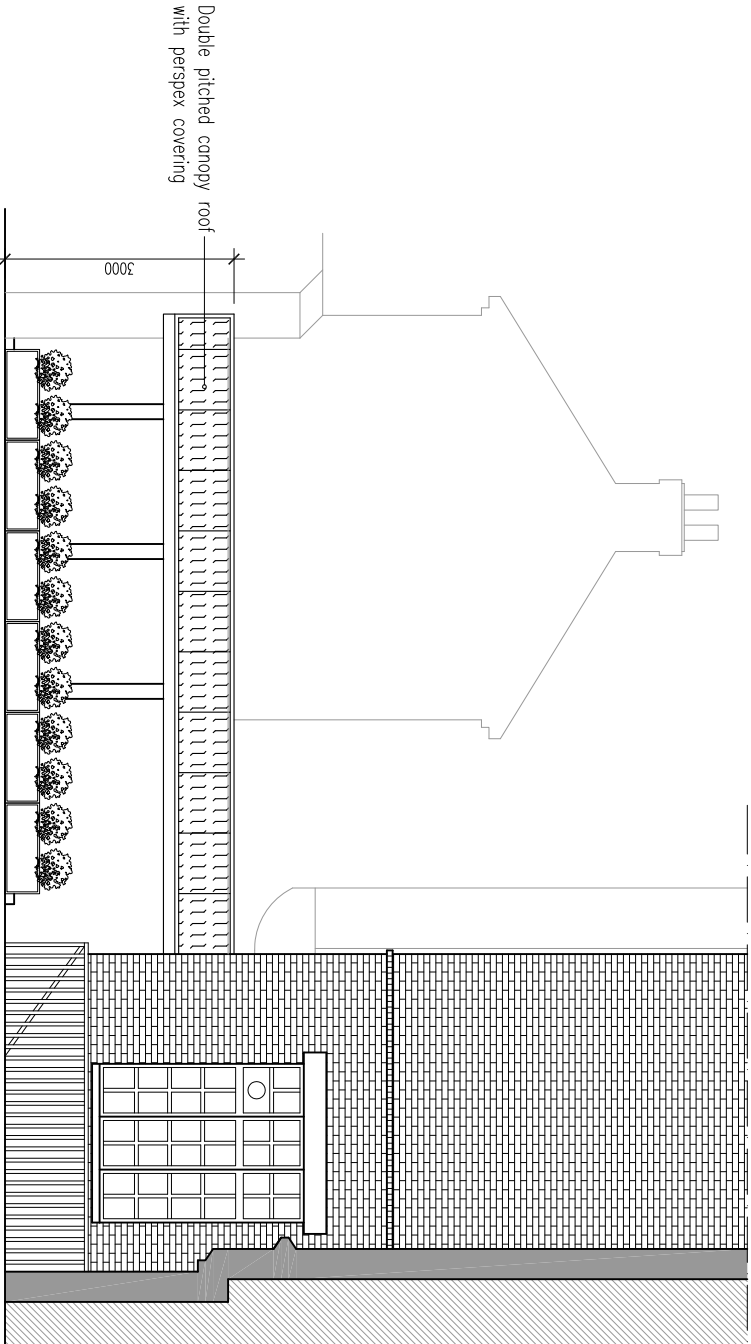

SECTION B-B


SCALE 1:100

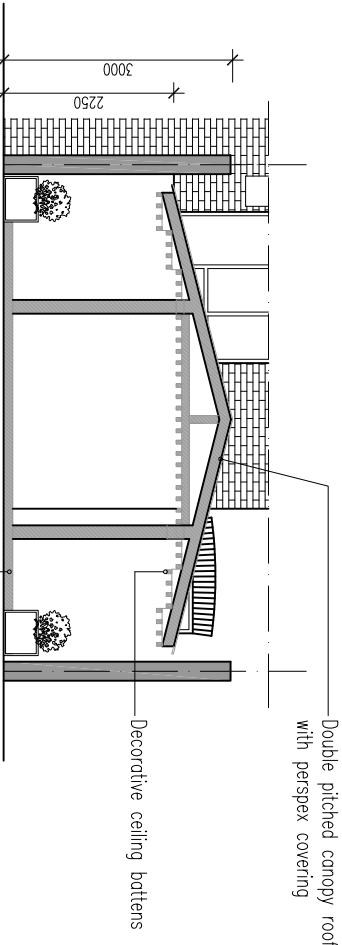

SECTION A-A

SCALE 1:100

PLANNING

 

Description	Rev	Date

KCG Partnership Ltd
Architecture | Engineering | Surveying

9 Oaklands Avenue, HERTS, AL9 7UH
e: kwood@kcgpartnership.com
t: 07775 872 462

Client	Mr. X. Sui
Project Name	25-26 Red Lion Street, WC1R 4PS
Title	Proposed Elevation & Section

Drawn	Checked	Date	Rev
KW	RC	09 / 2018	-
Scale	1:100 @ A3		
Drawing No.	18K117 / P210		

FIGURED DIMENSIONS MAY BE TAKEN FROM THIS DRAWING. ALL DIMENSIONS TO BE CHECKED AND CONFIRMED ON SITE.