




existing shopfront elevation photo
scale - NTS

SCALE
1:25 only




ALL DIMENSIONS TO BE CHECKED ON SITE
DO NOT SCALE FROM THIS DRAWING EXCEPT FOR THE PURPOSES OF
LOCAL AUTHORITY PLANNING

Rev	Date	Description

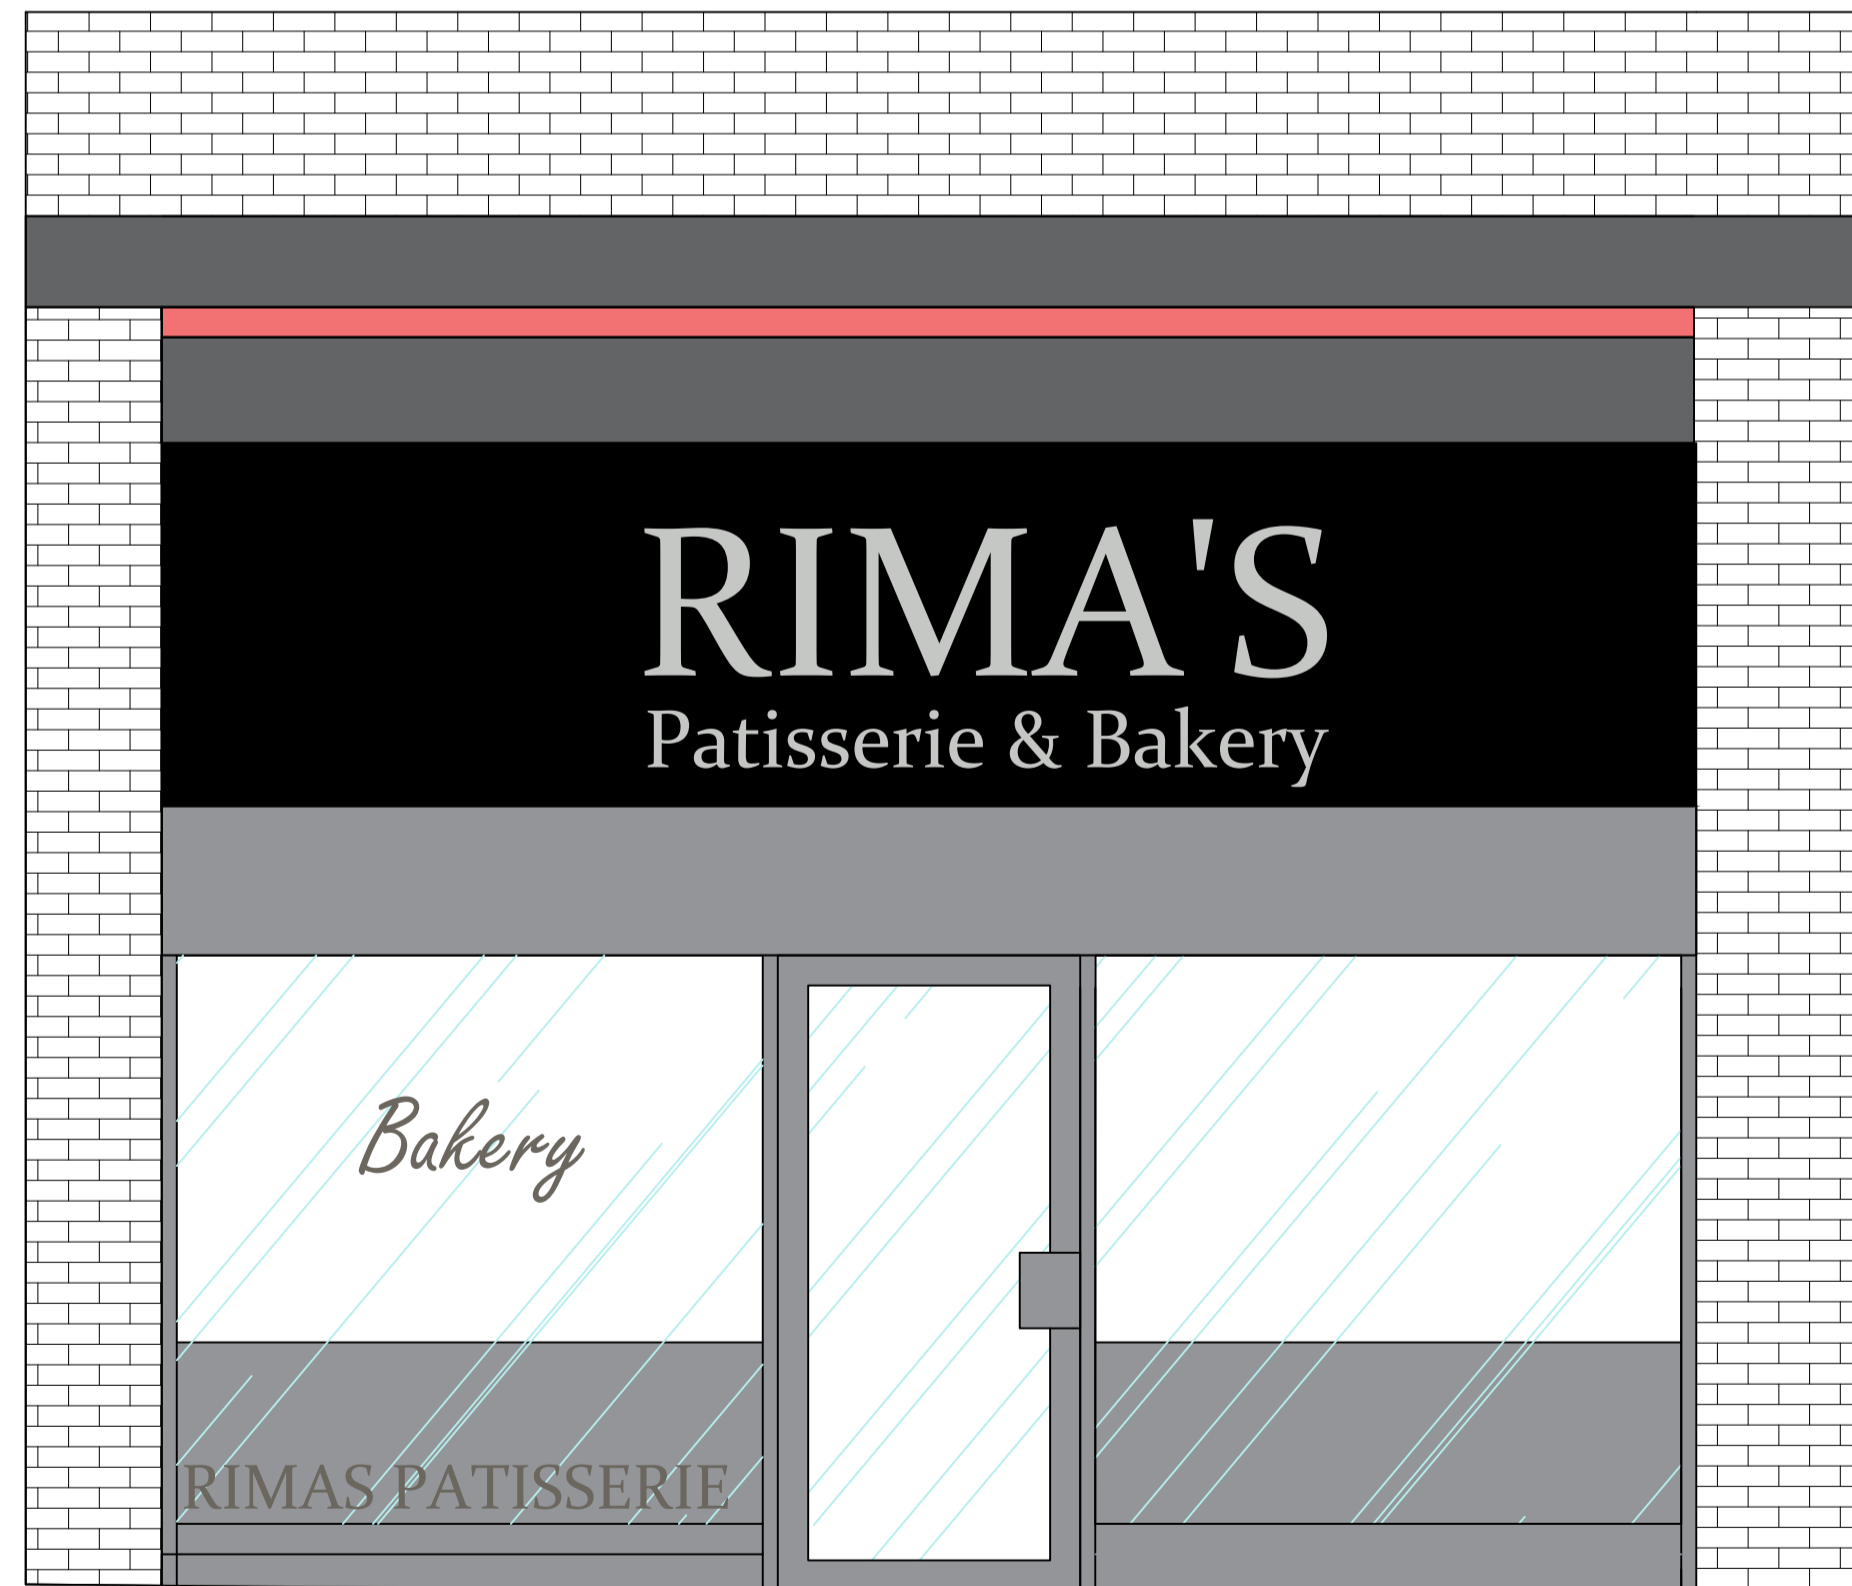

existing shopfront elevation
scale - 1:25 @ A1 / 1:50 @ A3

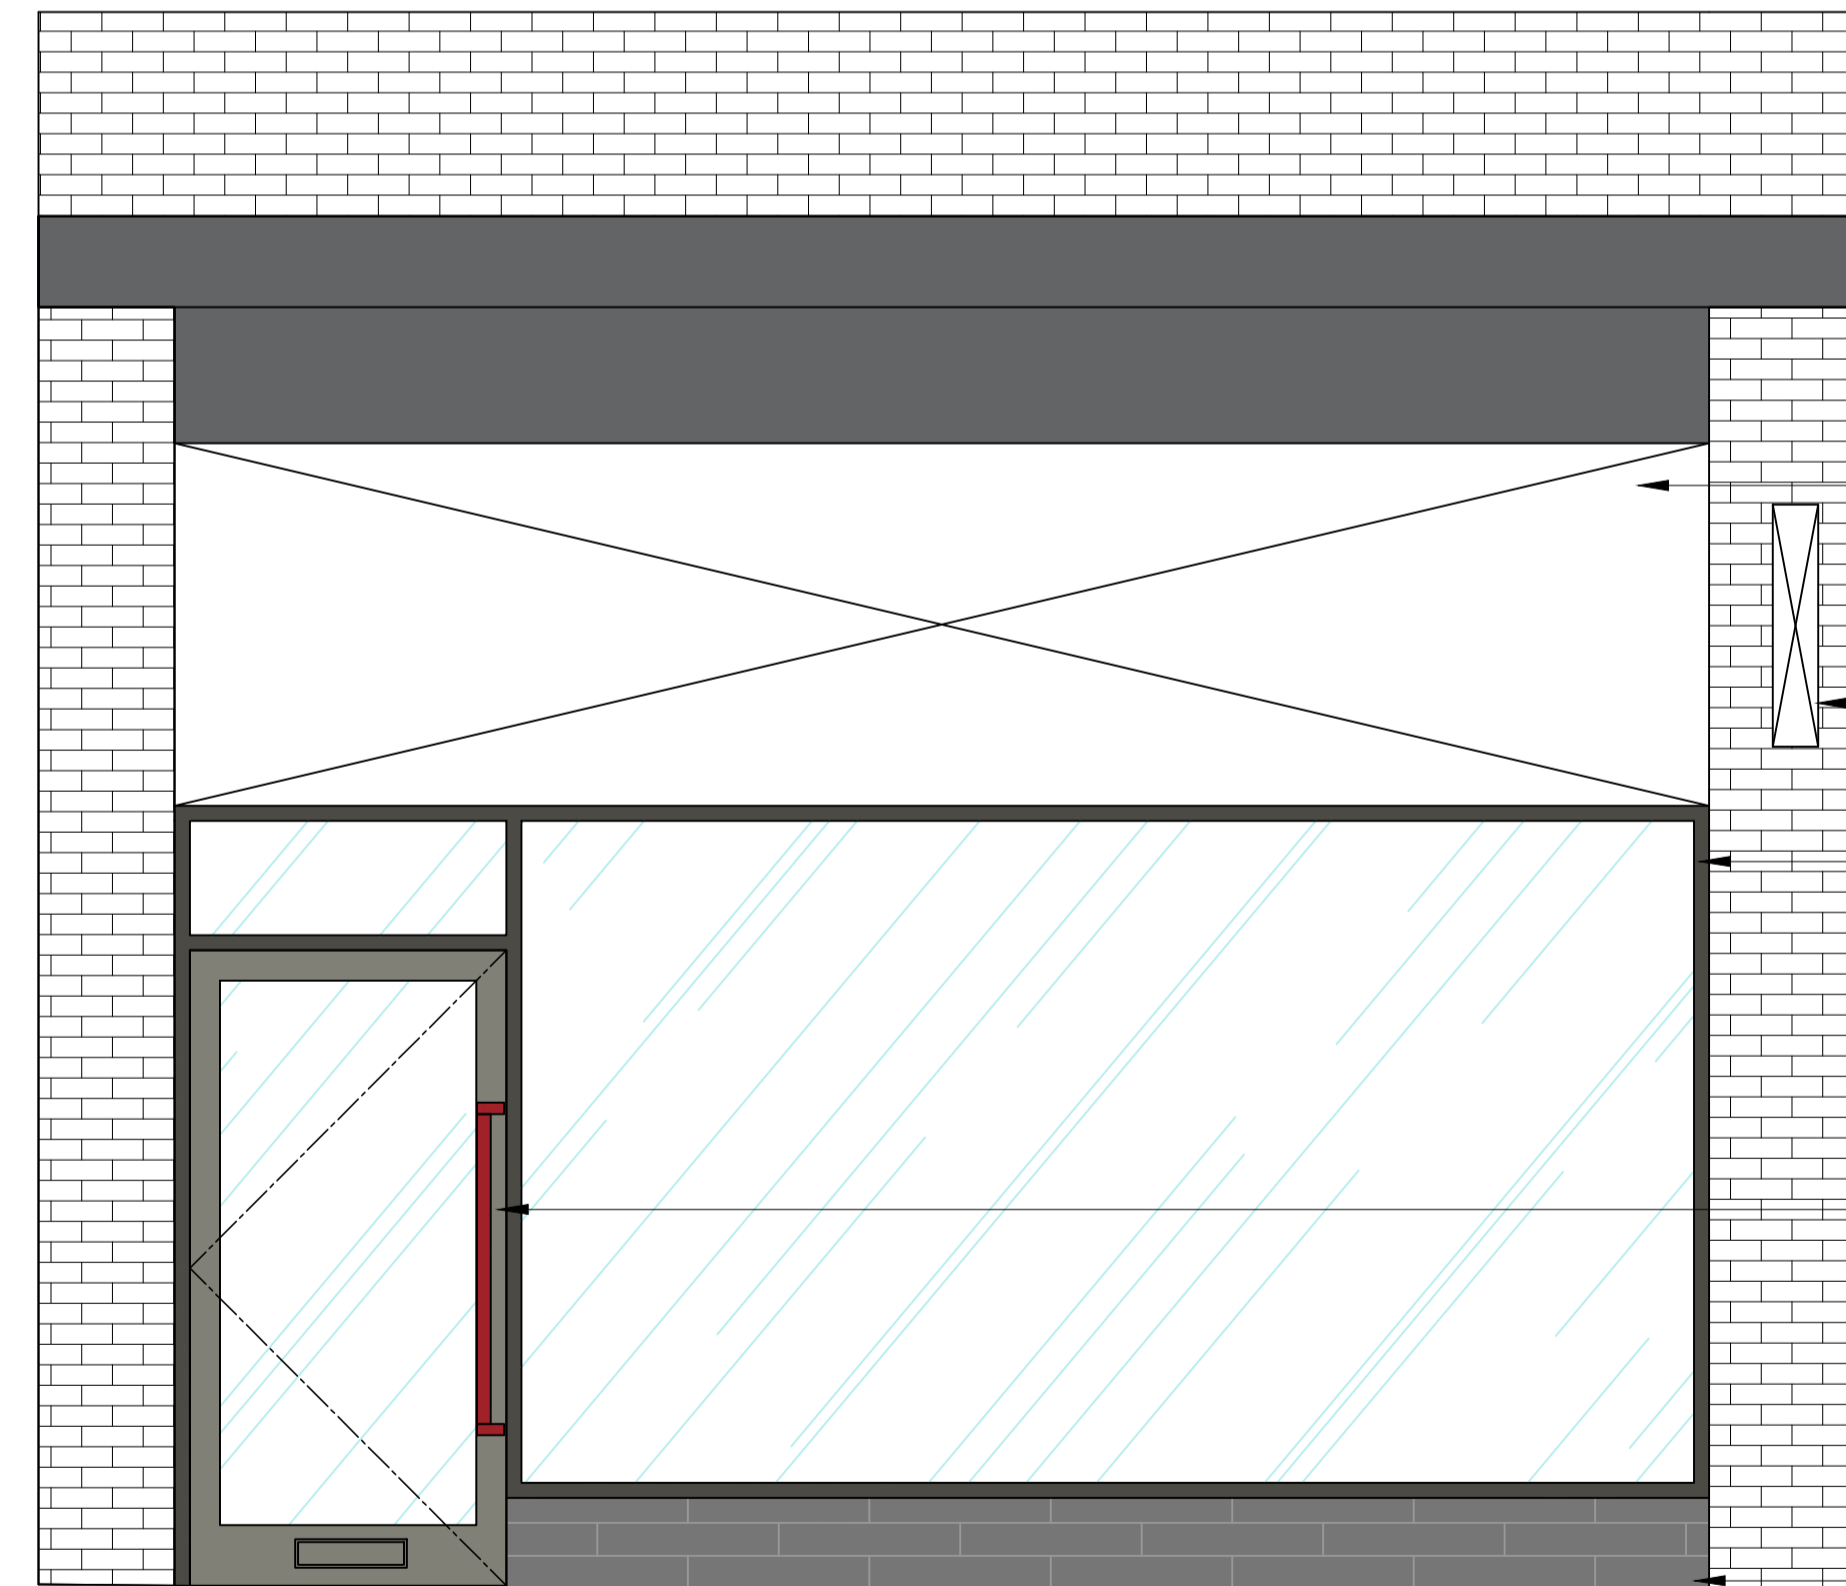

proposed shopfront elevation
scale - 1:25 @ A1 / 1:50 @ A3

- SIGNAGE ZONE
- PROJECTING SIGN
- NEW ALUMINIUM SHOPFRONT FRAMES FINISHED IN RAL 7022
- NEW ENTRANCE DOOR FINISHED RAL 7023. SHERWOODS FUNCTIONAL 97 SERIES VERTICAL OFFSET DOOR PULL HANDLE POWDER COATED FINISH IN RED RAL 3001. HANDLE TO BE NYLON COATED. LETTER PLATE TO BOTTOM RAIL OF DOOR TO MATCH DOOR COLOUR.
- NEW BRICK TILES CTD ARCHITECTURAL TILES REF: LIFE, MATT SURFACE, COLOUR ARK1, SIZE 600mm x 109mm. GROUT COLOUR RAL 7022 TO STALLRISER & COLUMNS.

HONE EDWARDS ASSOCIATES
 Design Studio
 Millars Three
 Southmill Road
 Bishop's Stortford
 Herts. CM23 3DH
 email: firstname.lastname@honeedwards.co.uk
 Tel: 01279 758545
 Fax: 01279 757730

FT (TAFS)

CONVERSION

Store Address
KENTISH TOWN
 182 KENTISH TOWN ROAD
 LONDON
 NW5 2AE

Drawing Title:
EXISTING AND PROPOSED SHOPFRONT ELEVATIONS

Drawn By: RJS
 Checked: JE
 Date: SEPT 2018

Scale:
 1:25 @ A1

HEA Drawing No: 2904/PL210
 Revision: