

Issue:  
Planning

Drawings for approval.

**Key**

- Existing Structure
- - - To be demolished
- ▨ External Wall Construction with Metal Cladding / Render
- ▩ Lift Shaft Structure
- ▧ Compartment Wall
- ▨ Infill Existing Opening With Structure to match Existing

**DRAWINGS FOR APPROVAL**



Scale bar: 1:100  
No scaled dimensions from this drawings. All dimensions to be site checked.

**Revisions**

Rev	Description	Drawn by	Date


**CG ARCHITECTS**  
221 East Barnet Road, Barnet, Herts EN4 8DS  
Tel: 020 949 5103 Fax: 020 949 5170

**Client:**  
Labtech Investments limited Ltd

**Site:**  
Camden Lock Hotel  
Crowsland Road  
London NW1 6AR

**Title:**  
Site Plan as Existing

Scale:	Drawn:	Checked:
As indicated (@ A2)	SH	CG
Date:	September 2018	
Draw No:	126311	REV

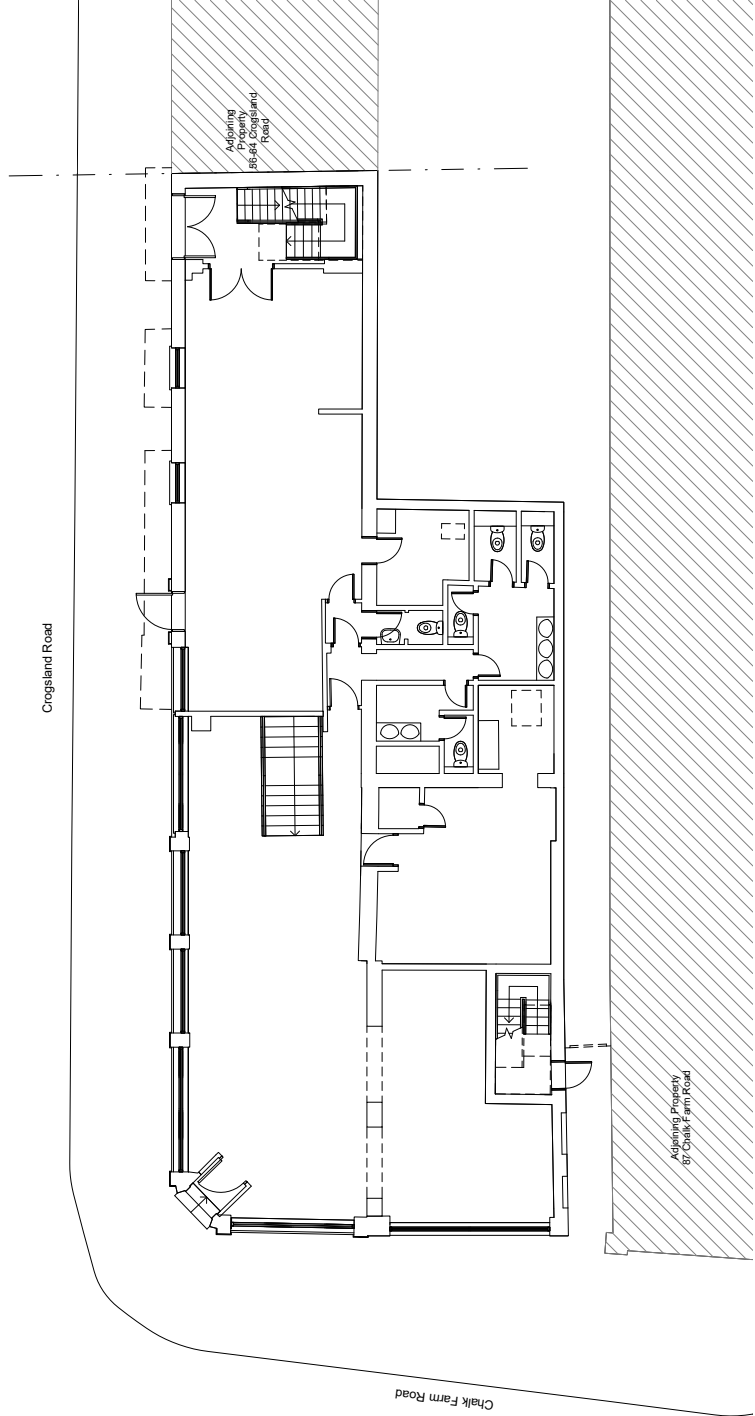

**Site Plan as Existing**  
1 : 100