


Issue:

Planning

Drawings for approval.

Key

- Existing Structure
- - - To be demolished
- ▨ External Wall Construction with Metal Cladding / Render
- ▩ Lift Shaft Structure
- ▧ Compartment Wall
- ▦ Infill Existing Opening With Structure to match Existing

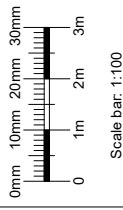

No scaled dimensions to be taken from this drawings. All dimensions to be site checked.

Revisions

Rev	Description	Drawn by	Date

CG ARCHITECTS

221 East Street, Broomfield, Essex, SSO 1JG
Tel: 020 8446 5100 Fax: 020 8446 5170

Client:

Labtech Investments limited
Ltd


Site:

Camden Lock Hotel
89 Chalk Farm Road
London NW1 8AR

Title:

Roof Plan as Existing

Scale:	Drawn:	Checked:
As indicated (@ A3)	SH	CG
Date:	September 2018	
DWG No	REV	#
1263/18		

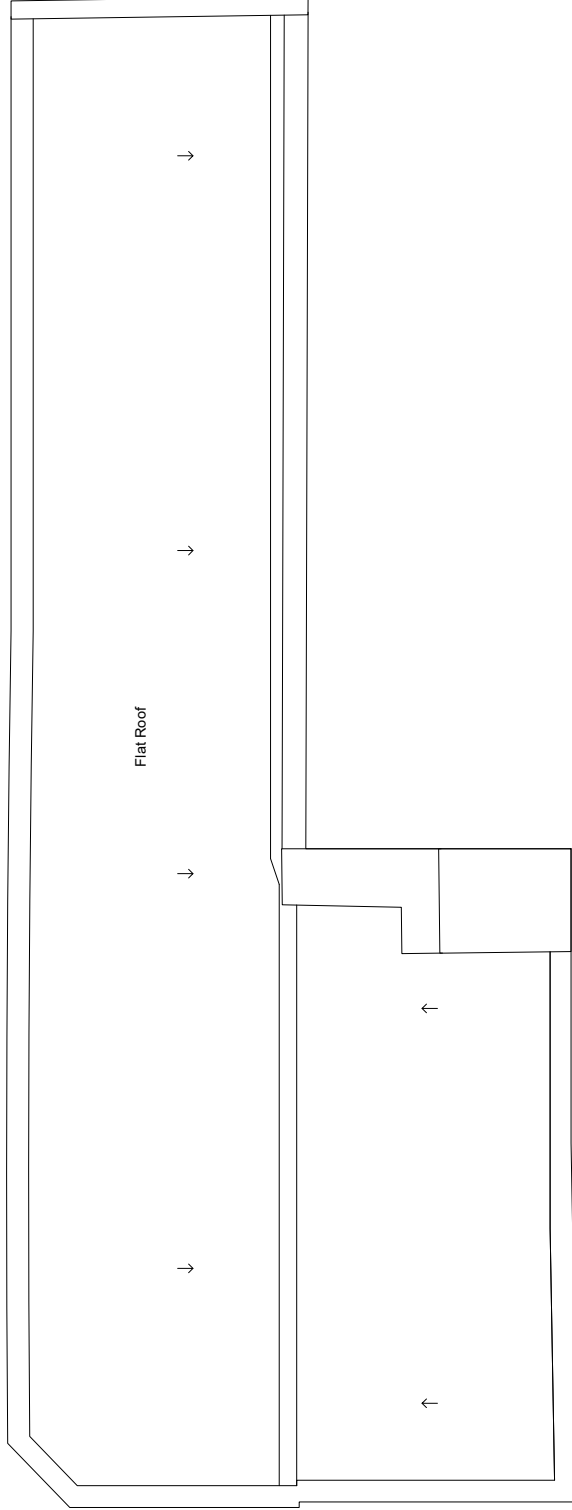

Roof Plan as Existing

1 : 100