

Project number	Drawing number	Revision
17	105	A

Date	Status	
August 2018	Planning	
Scale	Drawn	Checked
1:50 @ A3	AB	

Rev.	Date	Description
A	24.09.18	Dormer windows altered.

Notes
NOT FOR CONSTRUCTION

Do not scale from this drawing. All dimensions to be checked on site. ATELIER BAULIER to be notified of any discrepancies between the drawing and site conditions. To be read in conjunction with all relevant specifications, schedules and drawings.
© ATELIER BAULIER 2018

ATELIER

Aurore Baulier RIBA

Unit 5E - Stamford Works


Gillett Street

LONDON N16 8JH

+44 (0)75 8284 3659

info@atelierbaulier.com

BAULIER

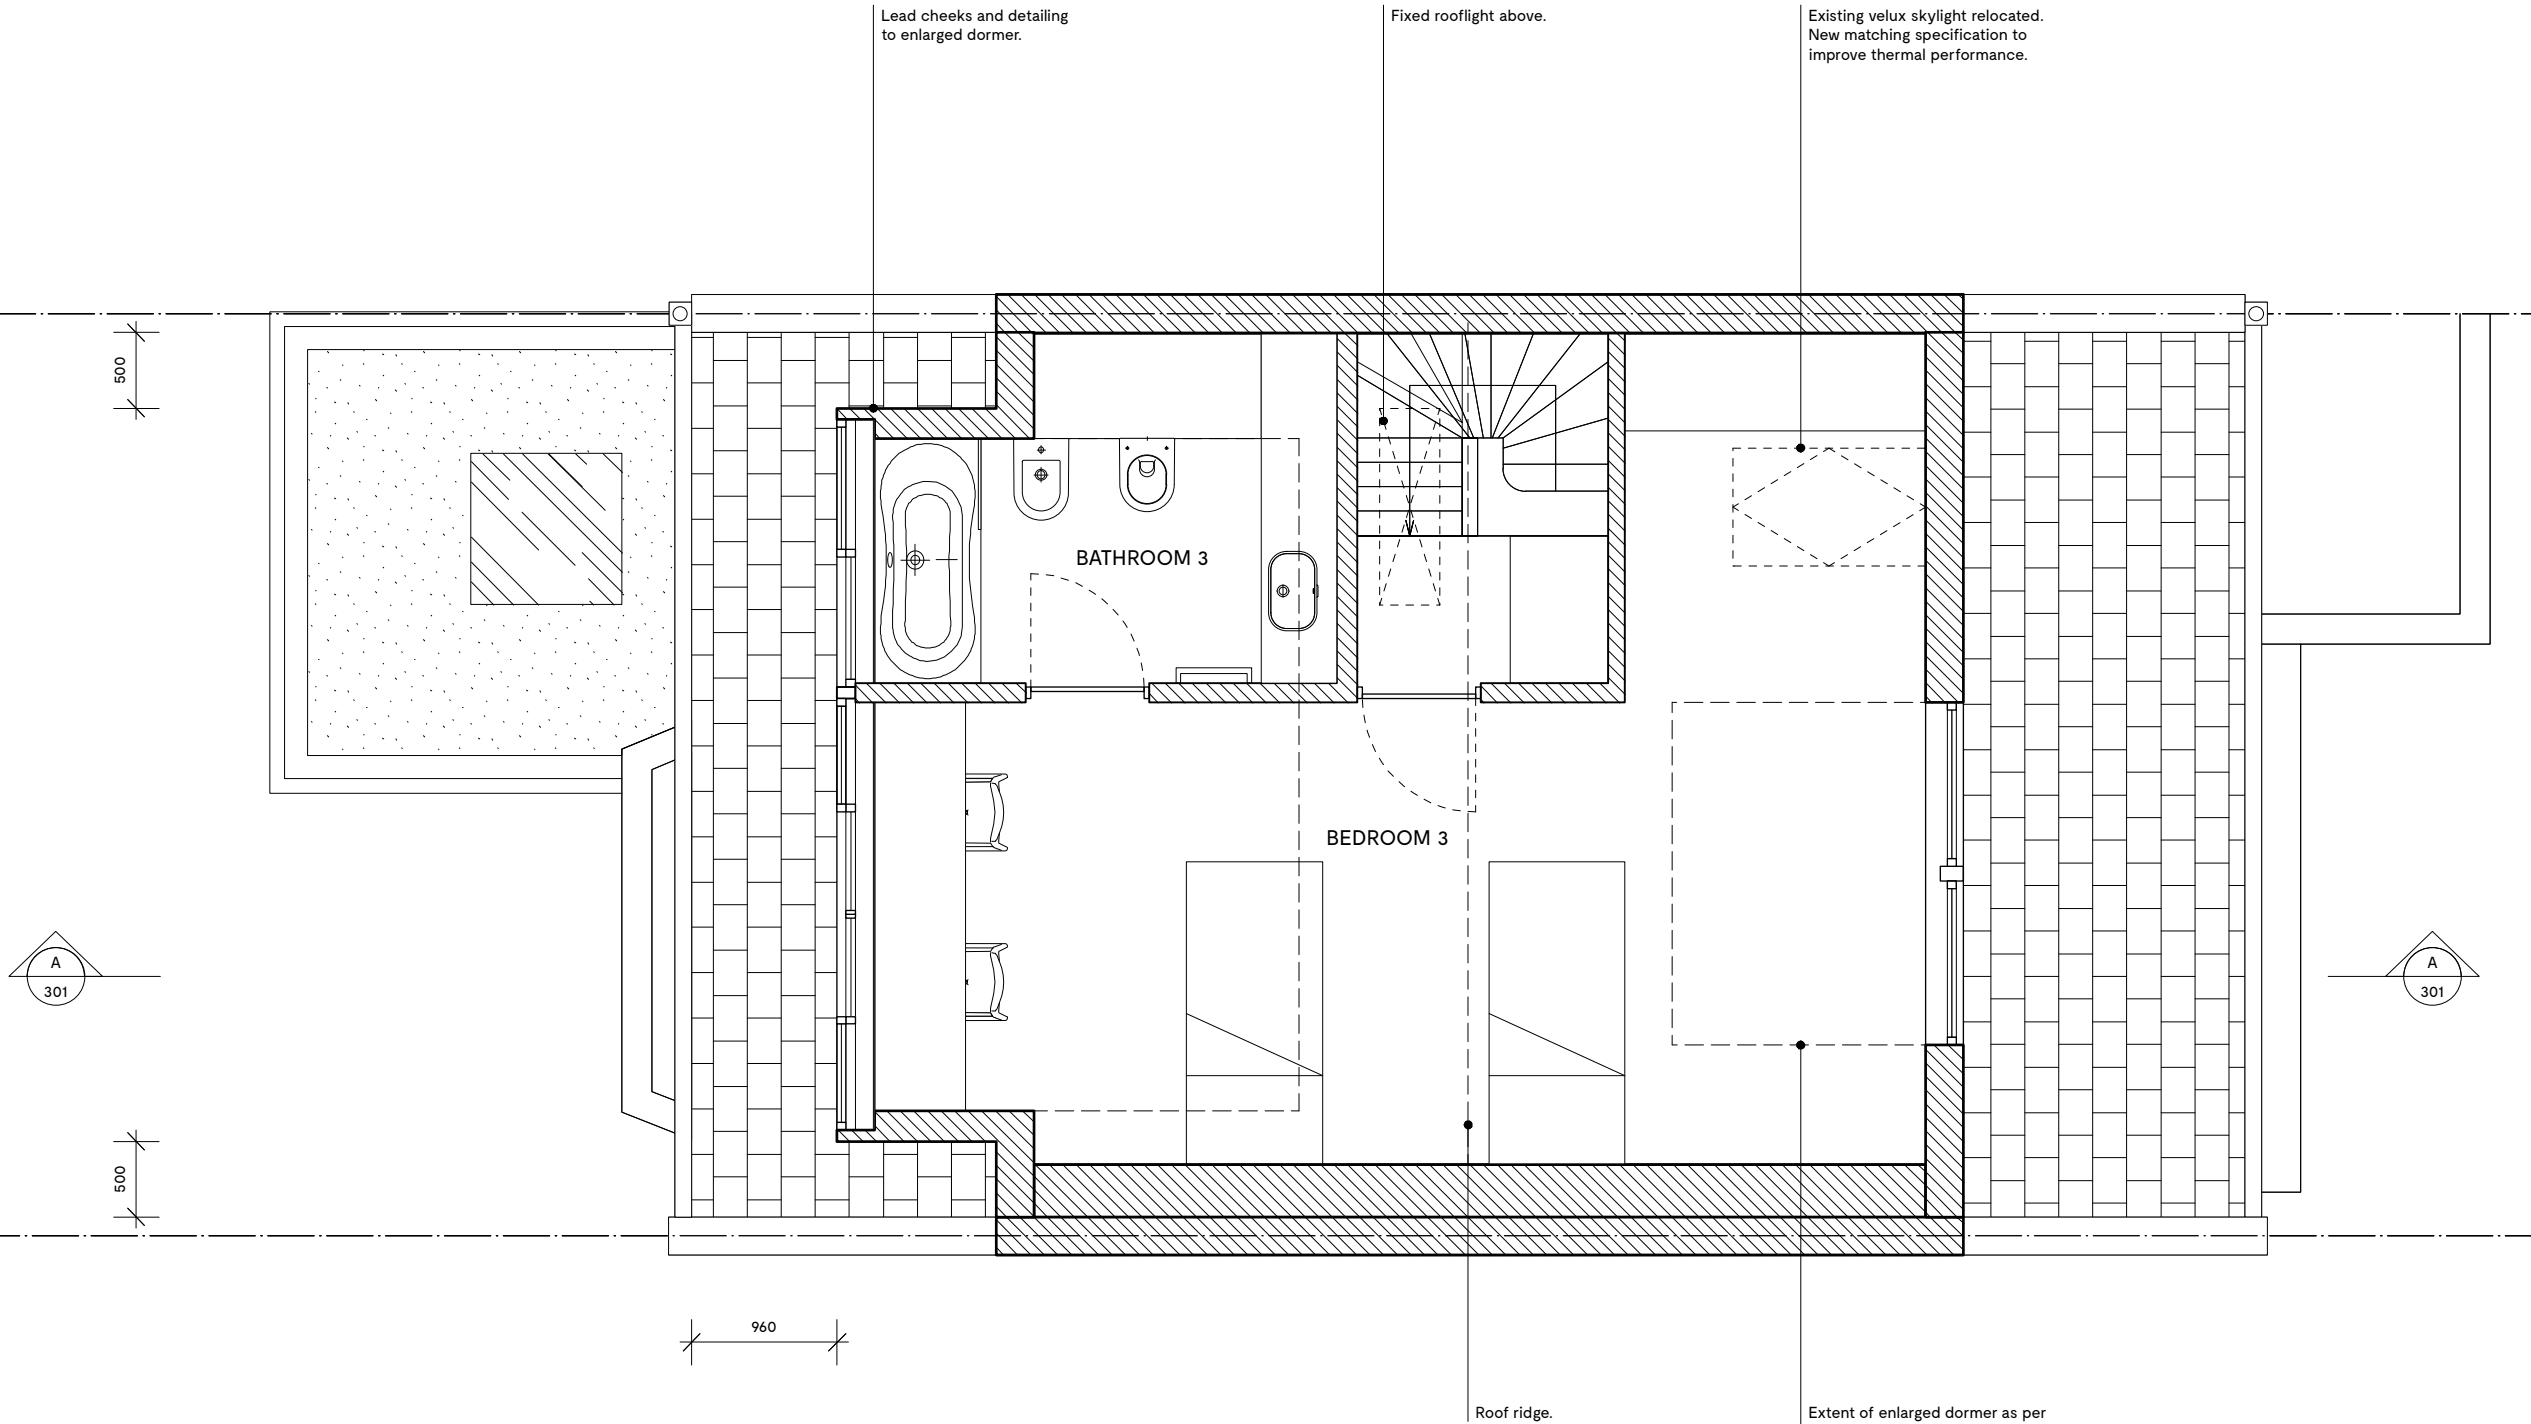

1 PROPOSED | LOFT FLOOR PLAN
105 SCALE: 1:50