

81 ST AUG. RD PAVILION

ROOF PLAN

PROPOSED


Project number	Drawing number	Revision
24	102	A

Date	Status	Checked
August 2018	Planning	
Scale	Drawn	Checked
1:50 @ A3	AB	


Rev.	Date	Description
A	25.09.2018	Skylight amended.

Notes
NOT FOR CONSTRUCTION

Do not scale from this drawing. All dimensions to be checked on site. ATELIER BAULIER to be notified of any discrepancies between the drawing and site conditions. To be read in conjunction with all relevant specifications, schedules and drawings.
© ATELIER BAULIER 2018

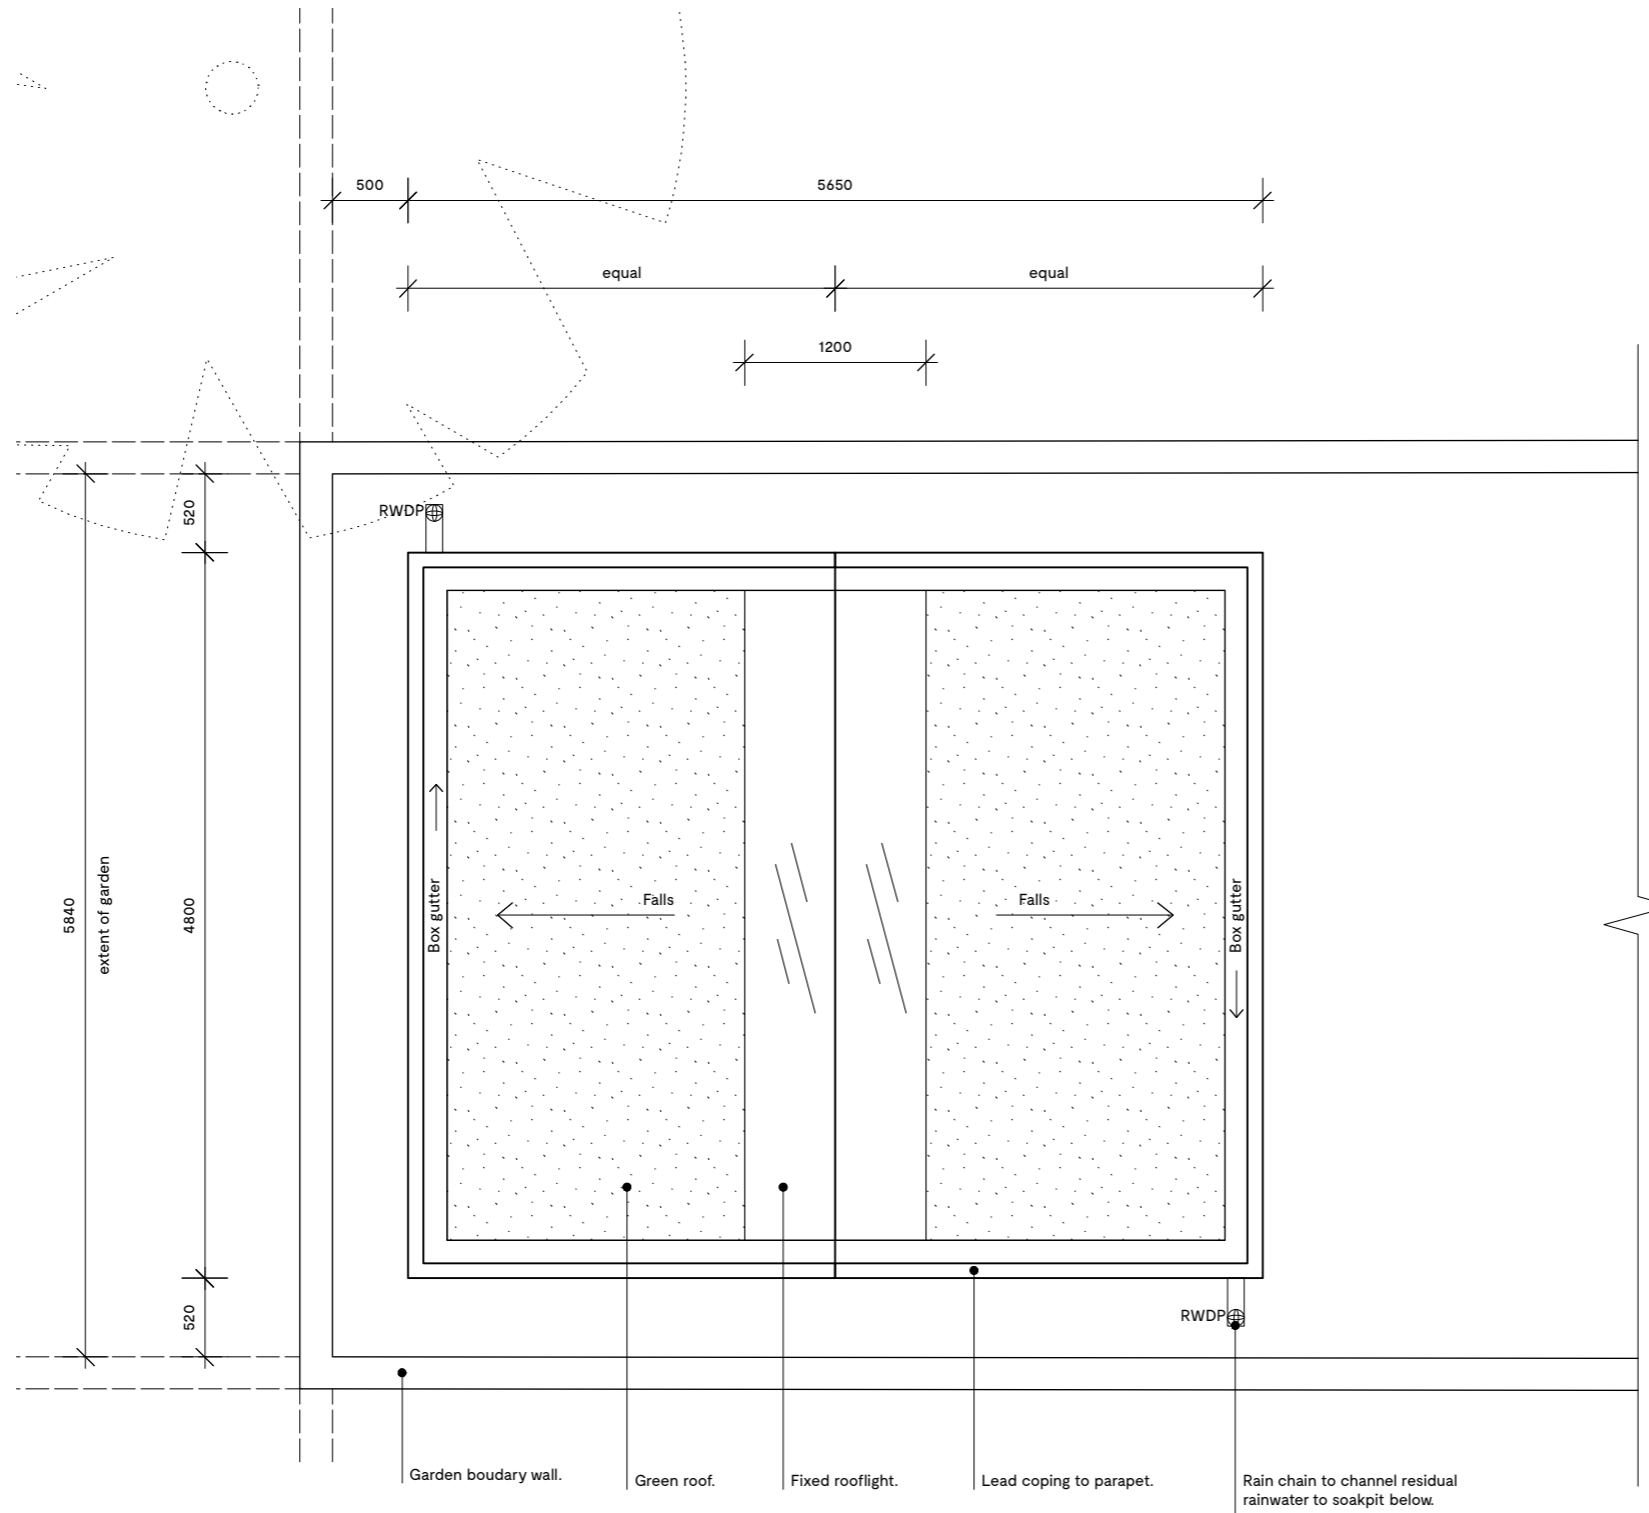

1 PAVILION | ROOF PLAN
102 SCALE: 1:50

 

A T E L I E R

Aurore Baulier RIBA

Unit 5E - Stamford Works
Gillett Street
LONDON N16 8JH

+44 (0)75 8284 3659
info@atelierbaulier.com

B A U L I E R