

81 ST AUG. RD PAVILION

ELEVATIONS

PROPOSED

Project number	Drawing number	Revision
24	201	A

Date	Status	
August 2018	Planning	
Scale	Drawn	Checked
1:50 @ A3	AB	

Rev.	Date	Description
A	25.09.2018	Skylight amended.


Notes  
NOT FOR CONSTRUCTION

Do not scale from this drawing. All dimensions to be checked on site. ATELIER BAULIER to be notified of any discrepancies between the drawing and site conditions. To be read in conjunction with all relevant specifications, schedules and drawings.  
© ATELIER BAULIER 2018

ATELIER


Aurore Baulier RIBA  
Unit 5E - Stamford Works  
Gillett Street  
LONDON N16 8JH  
+44 (0)75 8284 3659  
info@atelierbaulier.com

BAULIER

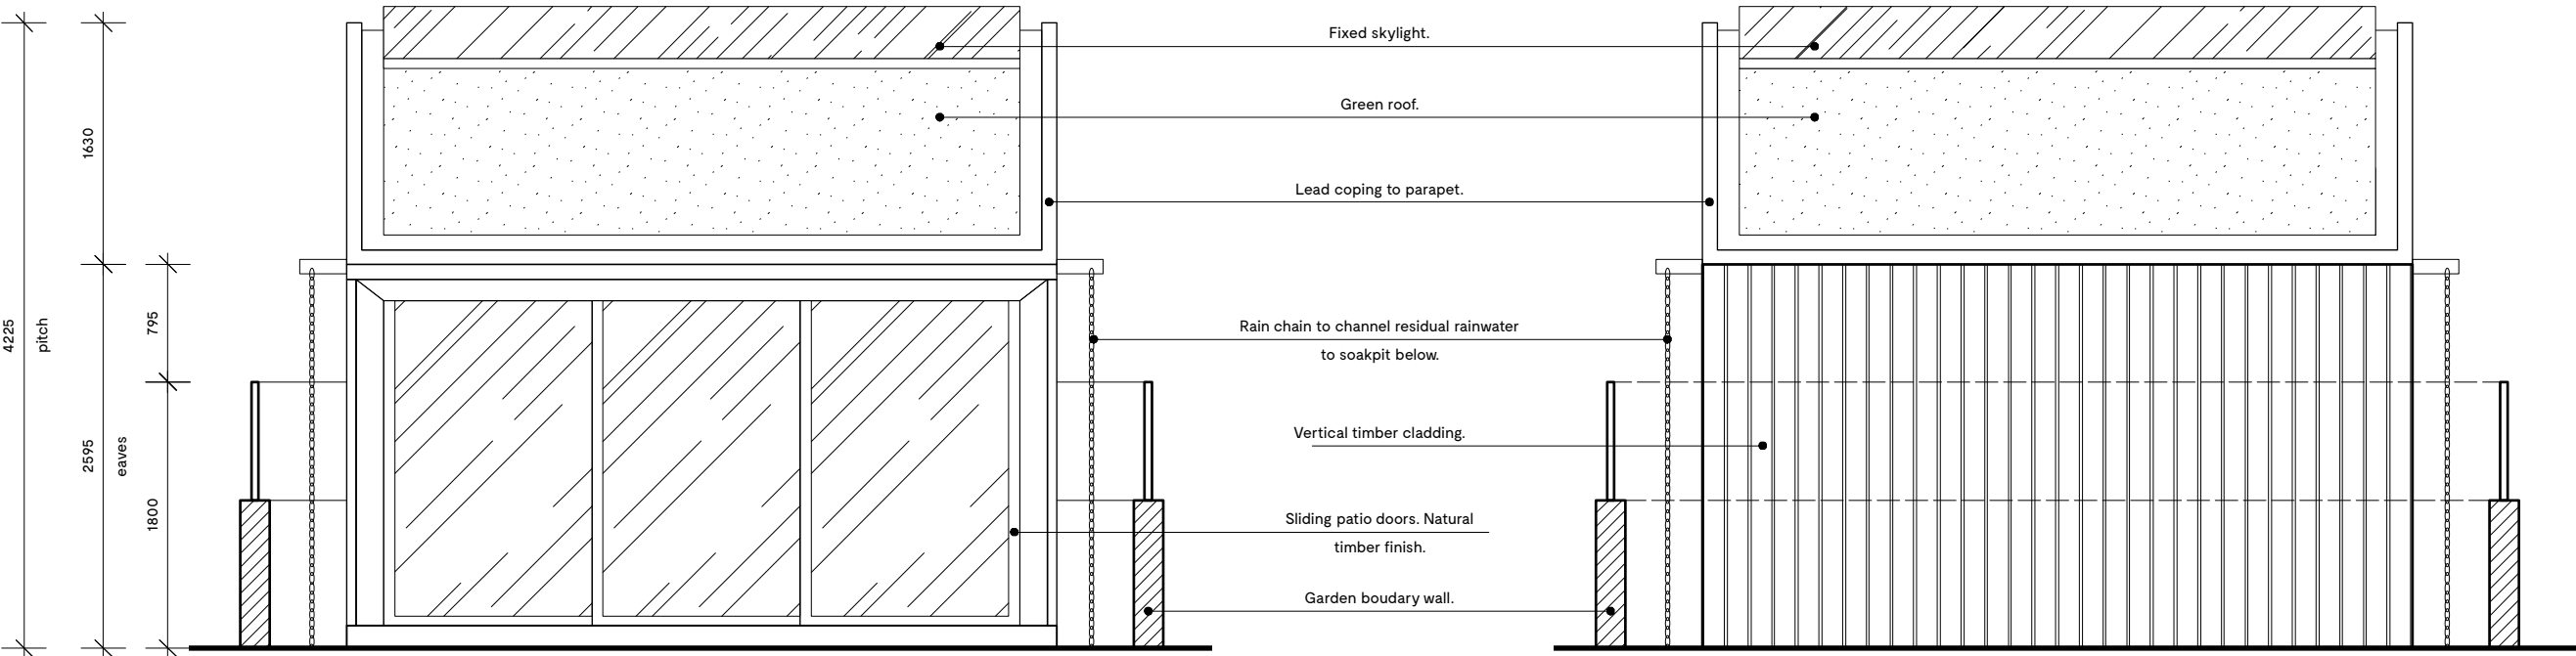

1 PAVILION | FRONT ELEVATION  
SCALE: 1:50

2 PAVILION | REAR ELEVATION  
SCALE: 1:50

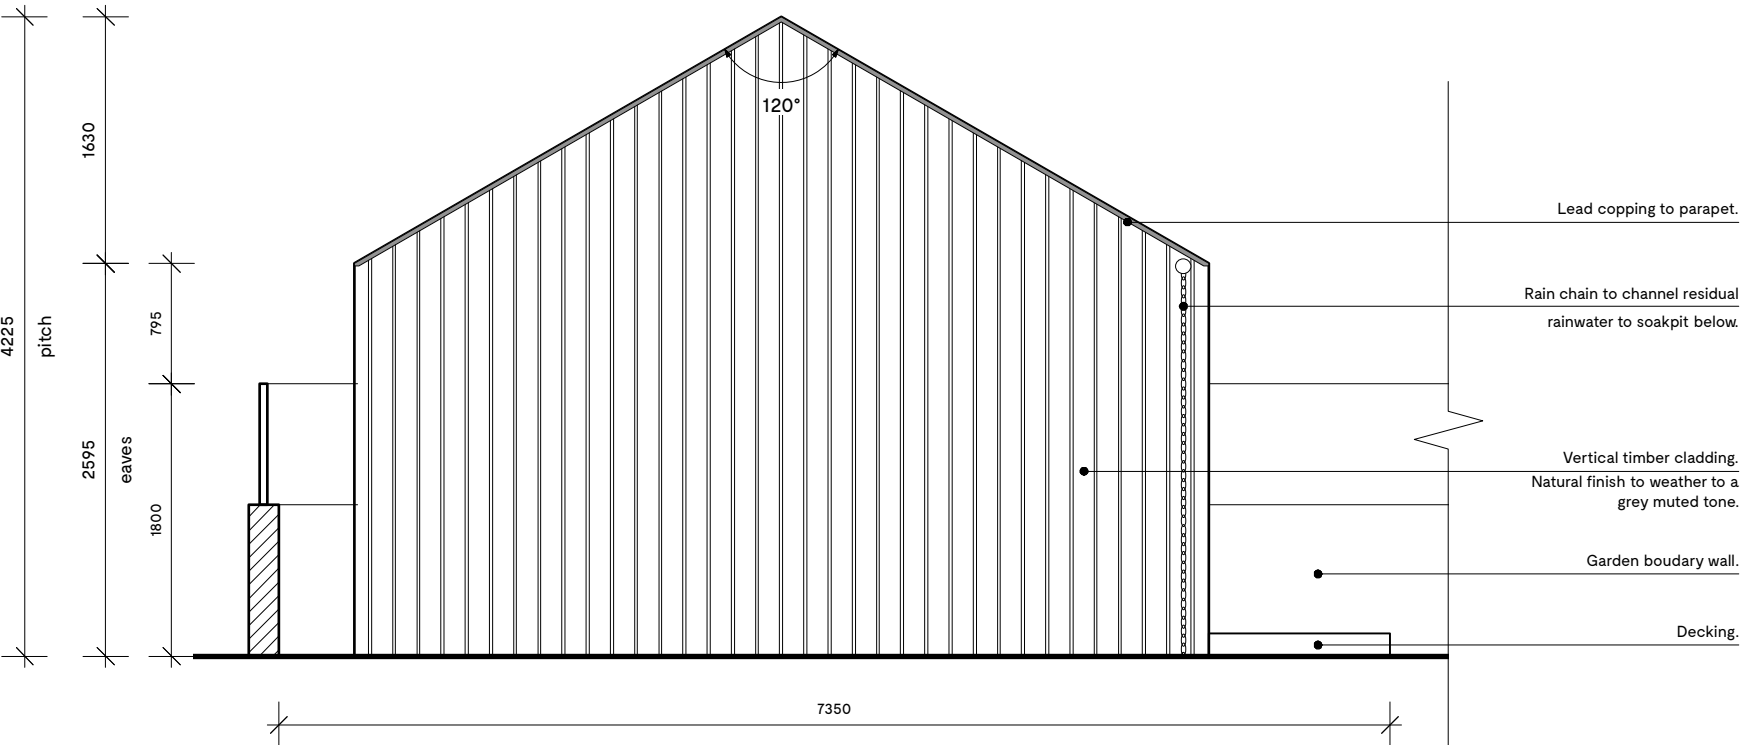

3 PAVILION | SIDE ELEVATIONS (MIRRORED)  
SCALE: 1:50

