




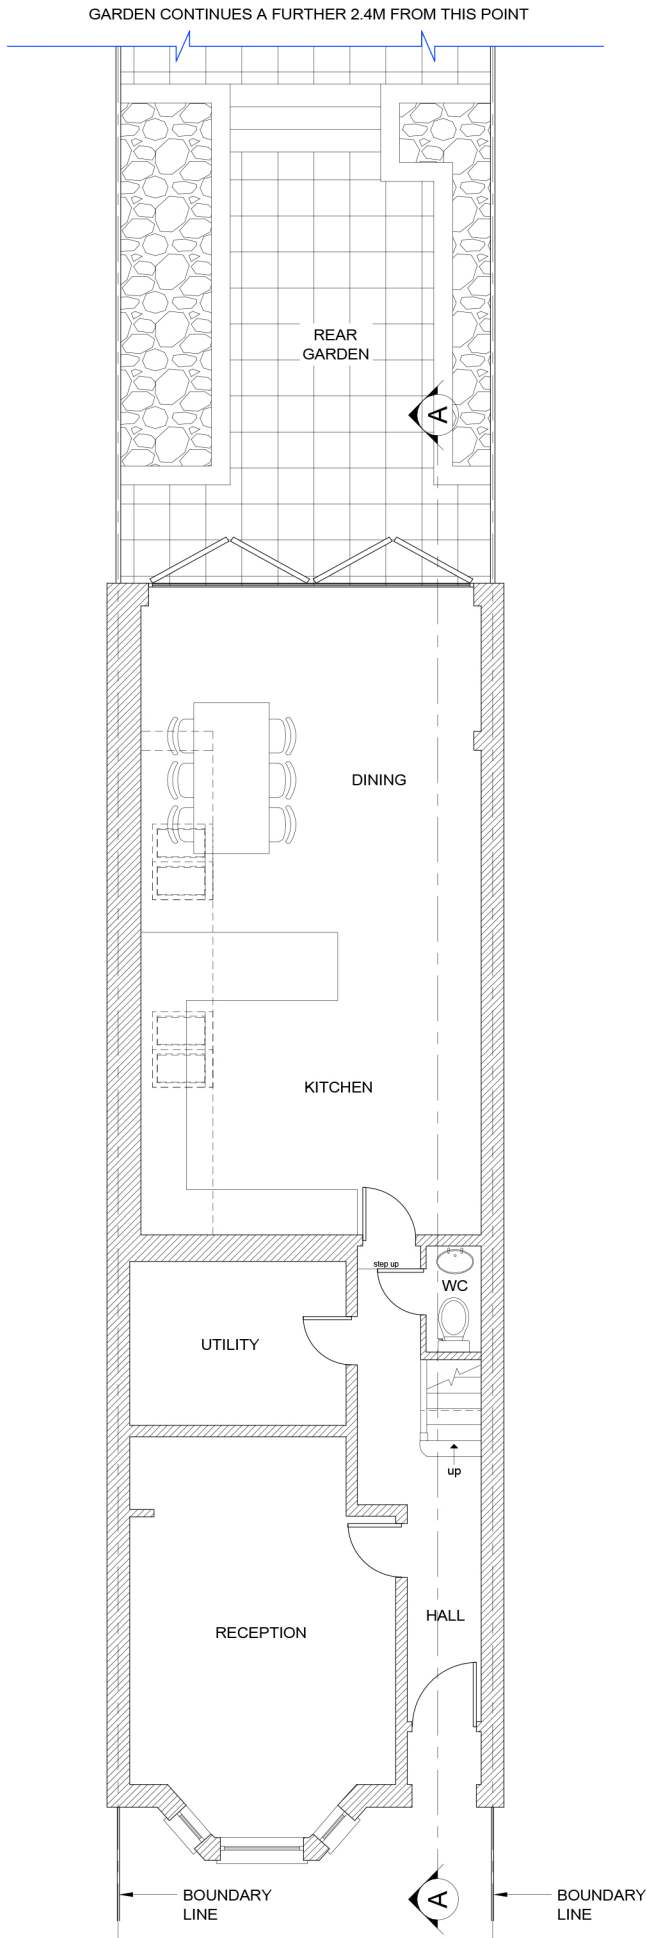


CONSTRUCTED
GROUND FLOOR PLAN

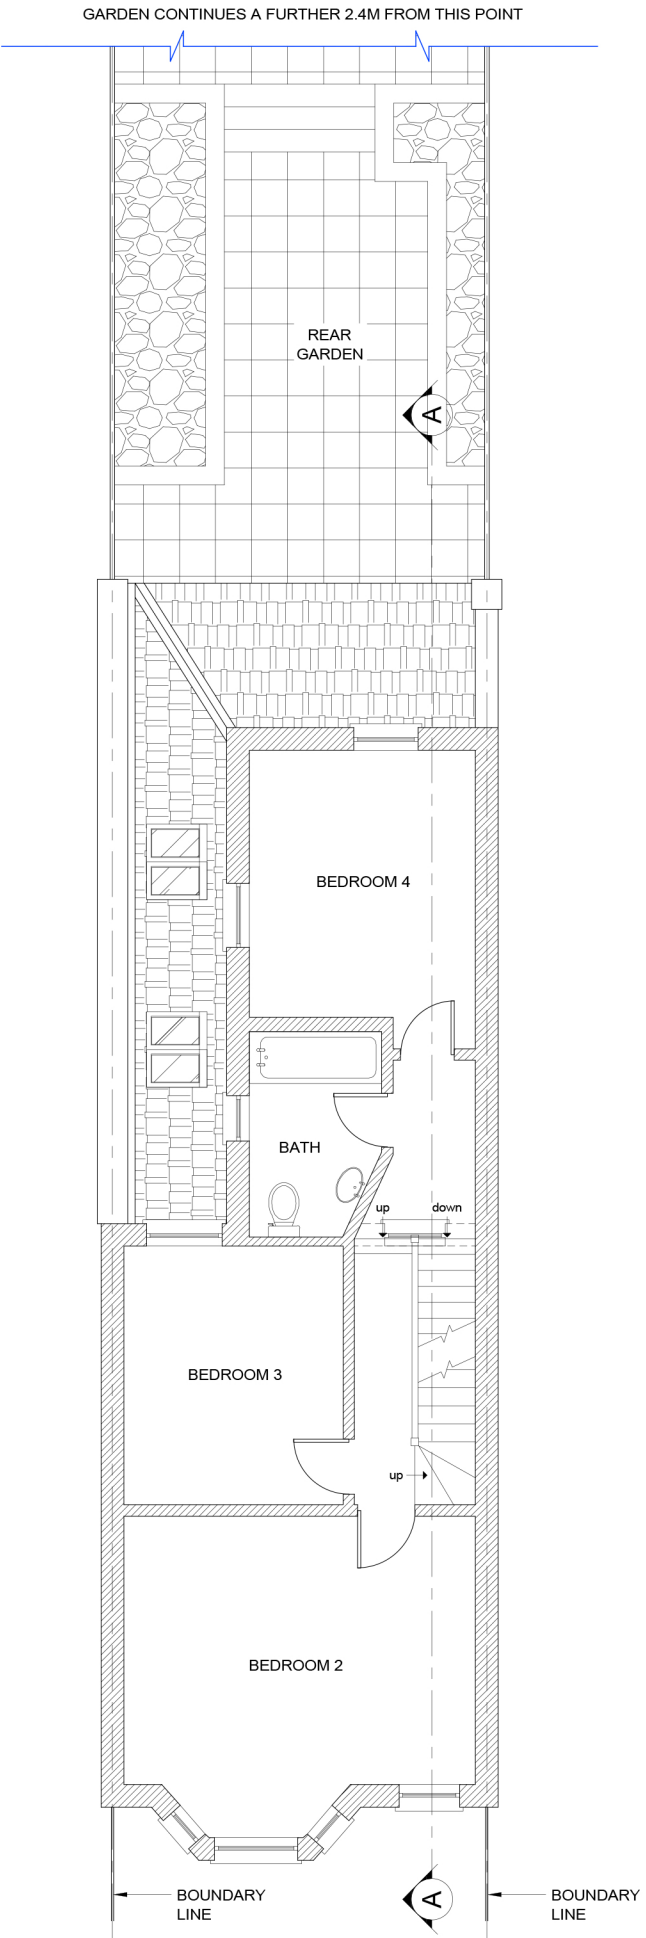

CONSTRUCTED
FIRST FLOOR PLAN

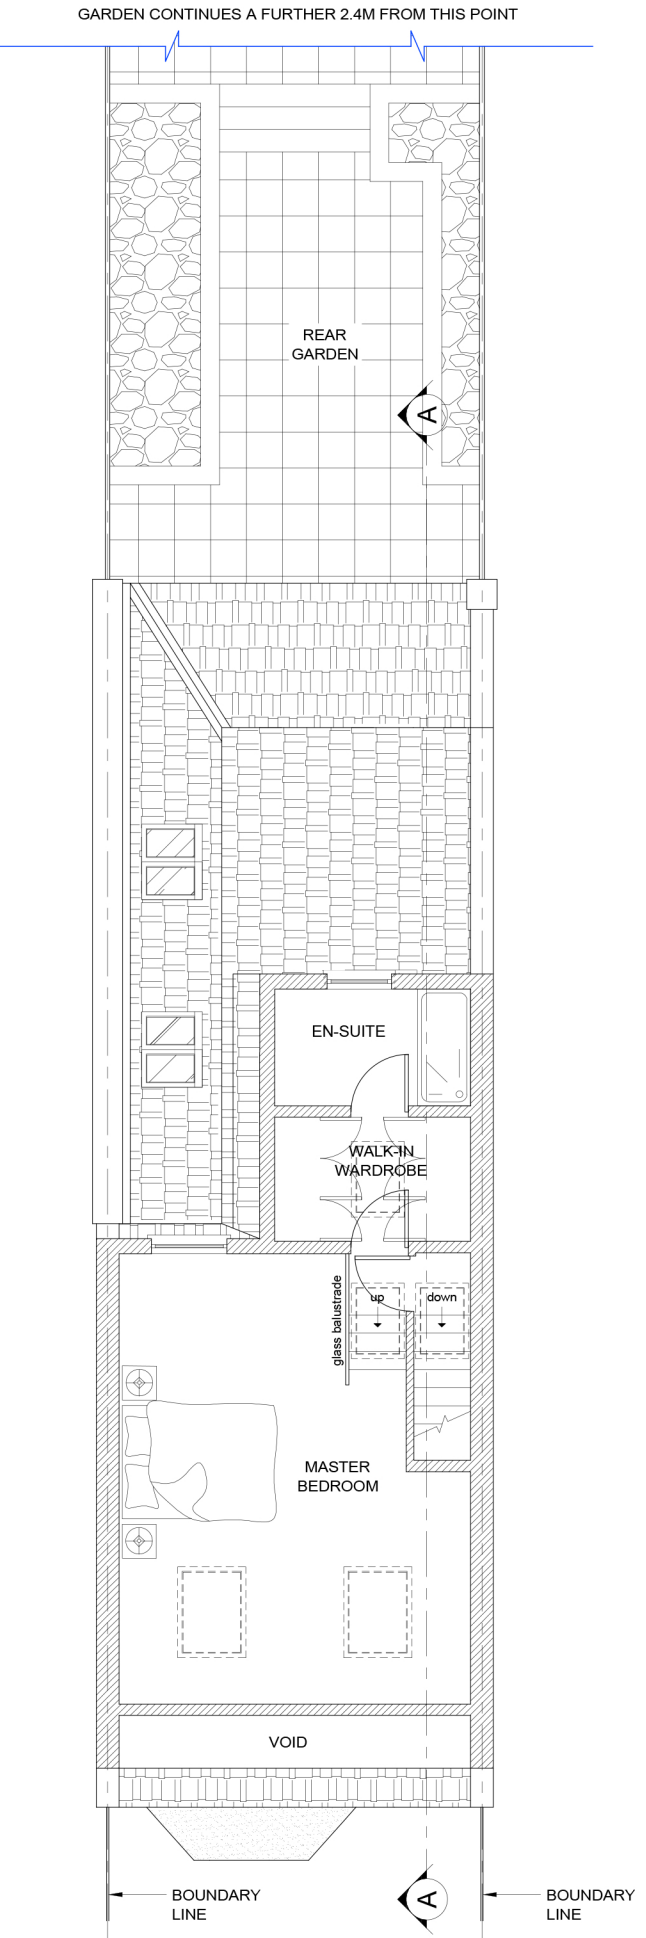

CONSTRUCTED
SECOND FLOOR PLAN

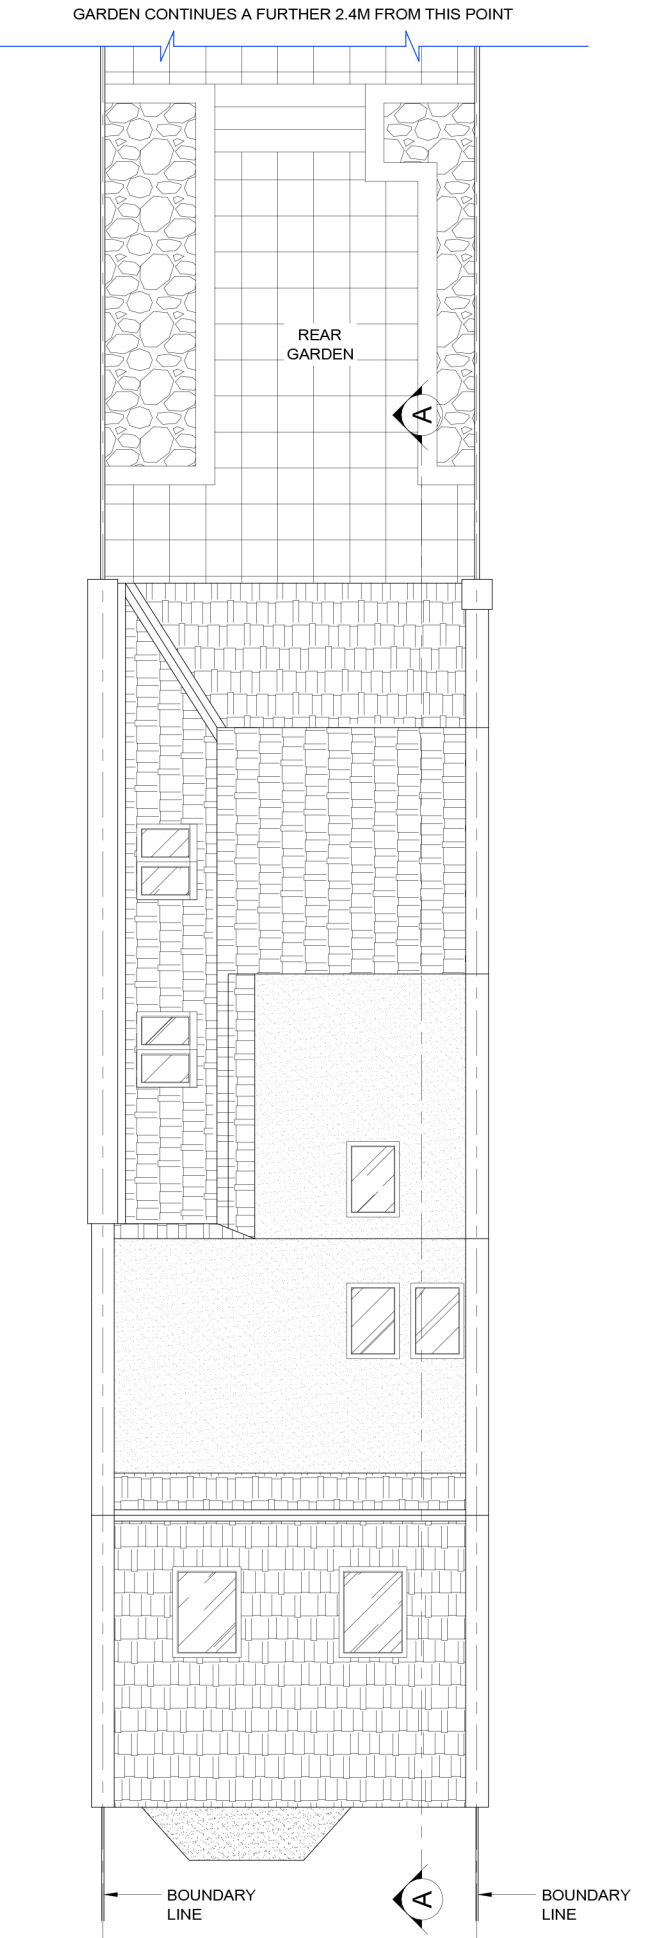

CONSTRUCTED
ROOF PLAN

Note:
This drawing has been drawn to scale for the purposes of obtaining local authority approval. Any measurements required for construction must not be scaled from this drawing.

All structural elements to be agreed with local authority Building Control prior to commencement of works.

Attention is drawn to the provisions of the party wall act 1996. Legal boundaries should be determined by others.

client Mrs Melanie Viner Cuneo 34 Ingham Road, NW6 1DE		
project Retrospective Planning Application Rear Roof Extensions		
drawing title CONSTRUCTED FLOOR PLANS		
date JUL 2018	scale 1:100@A3	dwn DM
drawing number 101	sheet no.	rev -