


Notes

Do not scale from this drawing. All dimensions are based on site by the contractor and such dimensions to be the responsibility of the contractor. Report all drawing errors, omissions and discrepancies to the architect.

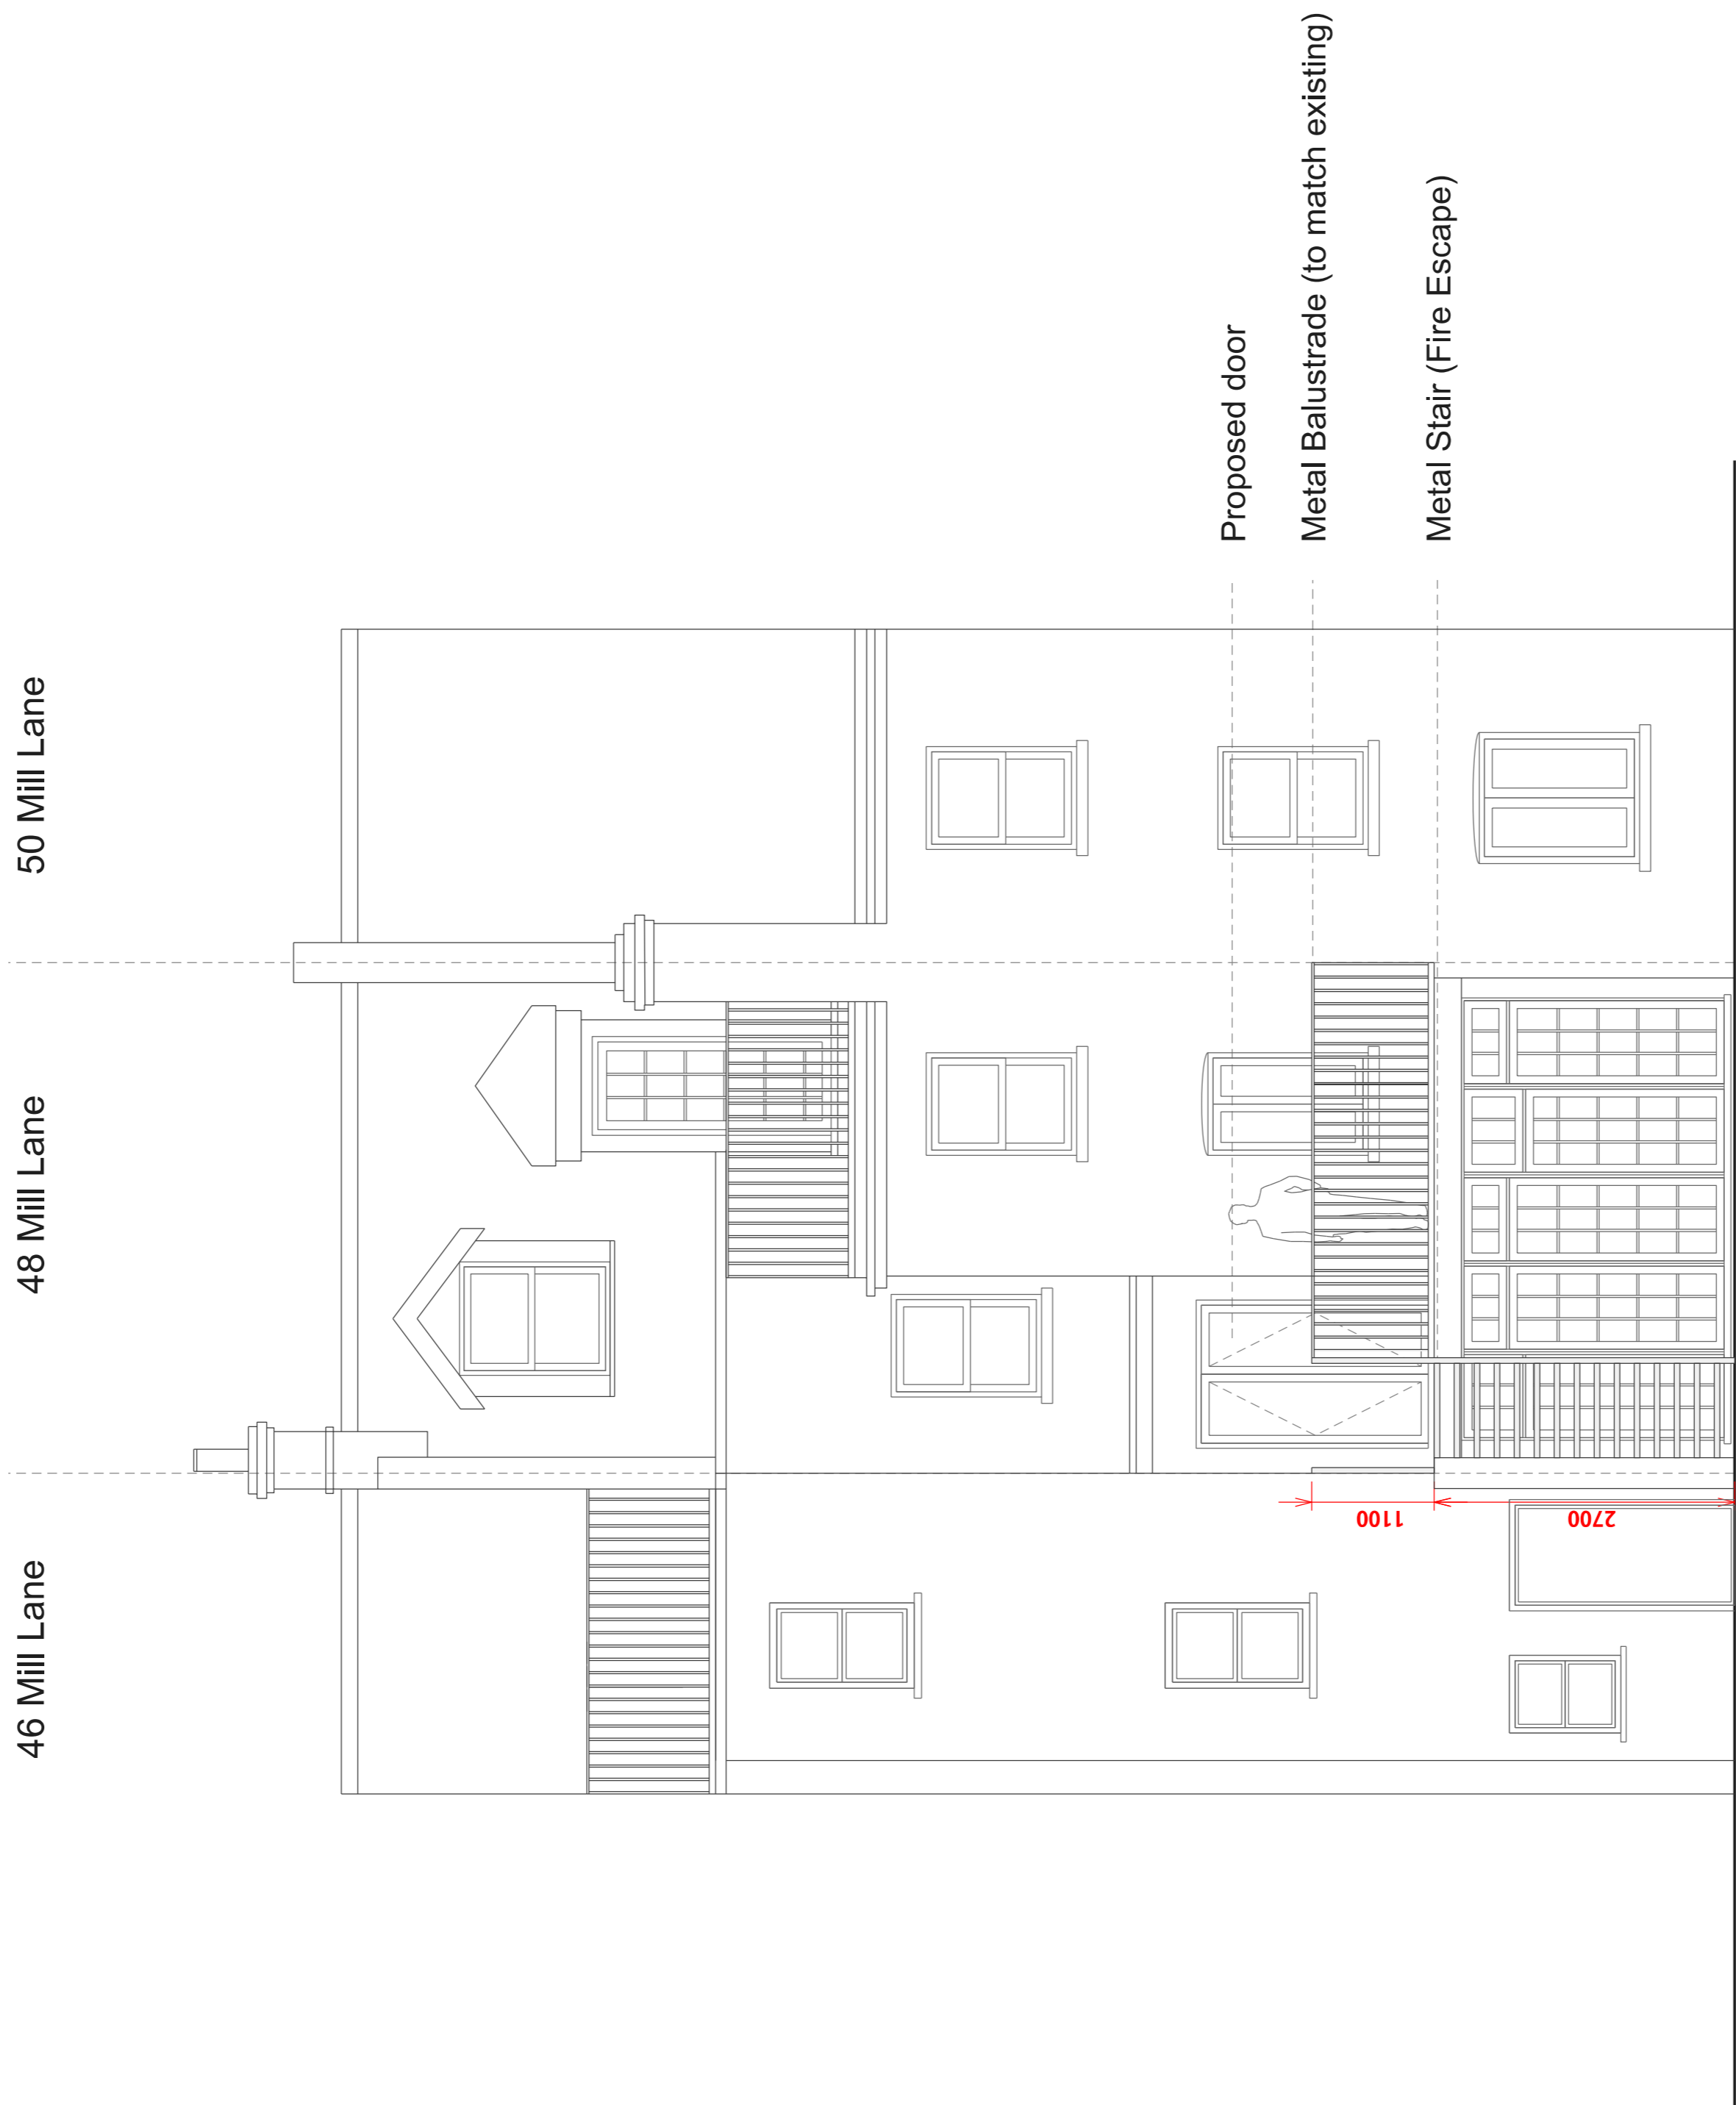

REAR ELEVATION \_ PROPOSAL

Rev	Date	Planning Issue	Description
-	16-09-2016		



Project  
**48 MILL LANE**

Client  
Bernardita Gonzales

Date  
September 2018

Scale  
1:50 @ A1 1:25 @A3

Drawing Title  
Proposed Rear Elevation

Drawing Number  
10000\_A\_LXX\_04\_131