

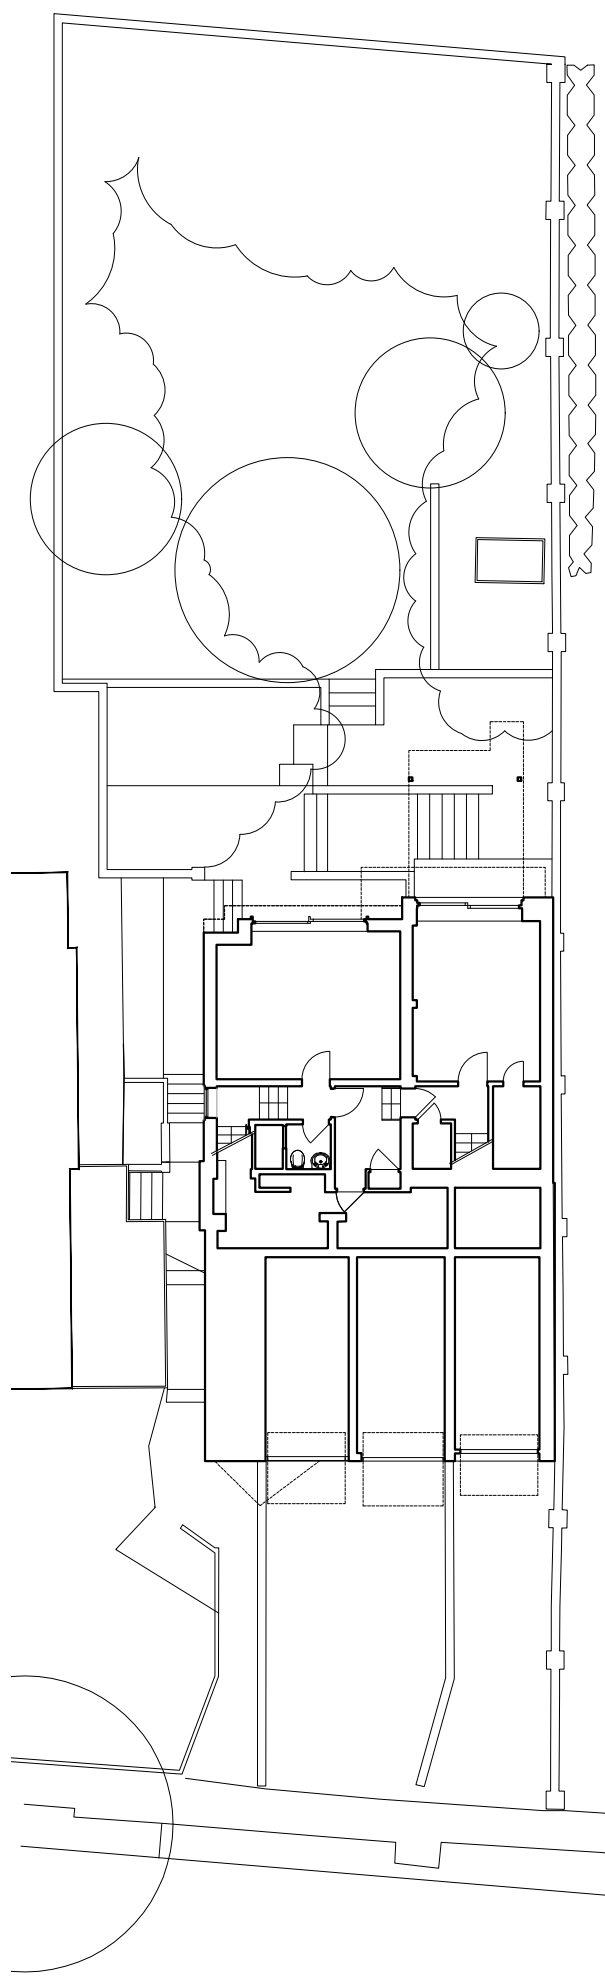


do not scale: all dimensions to be checked on site  
 designer to be notified of any discrepancies  
 copyright kennedytwaddle architectural design


notes

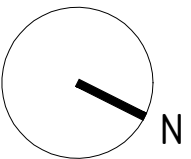


Lower Ground Floor

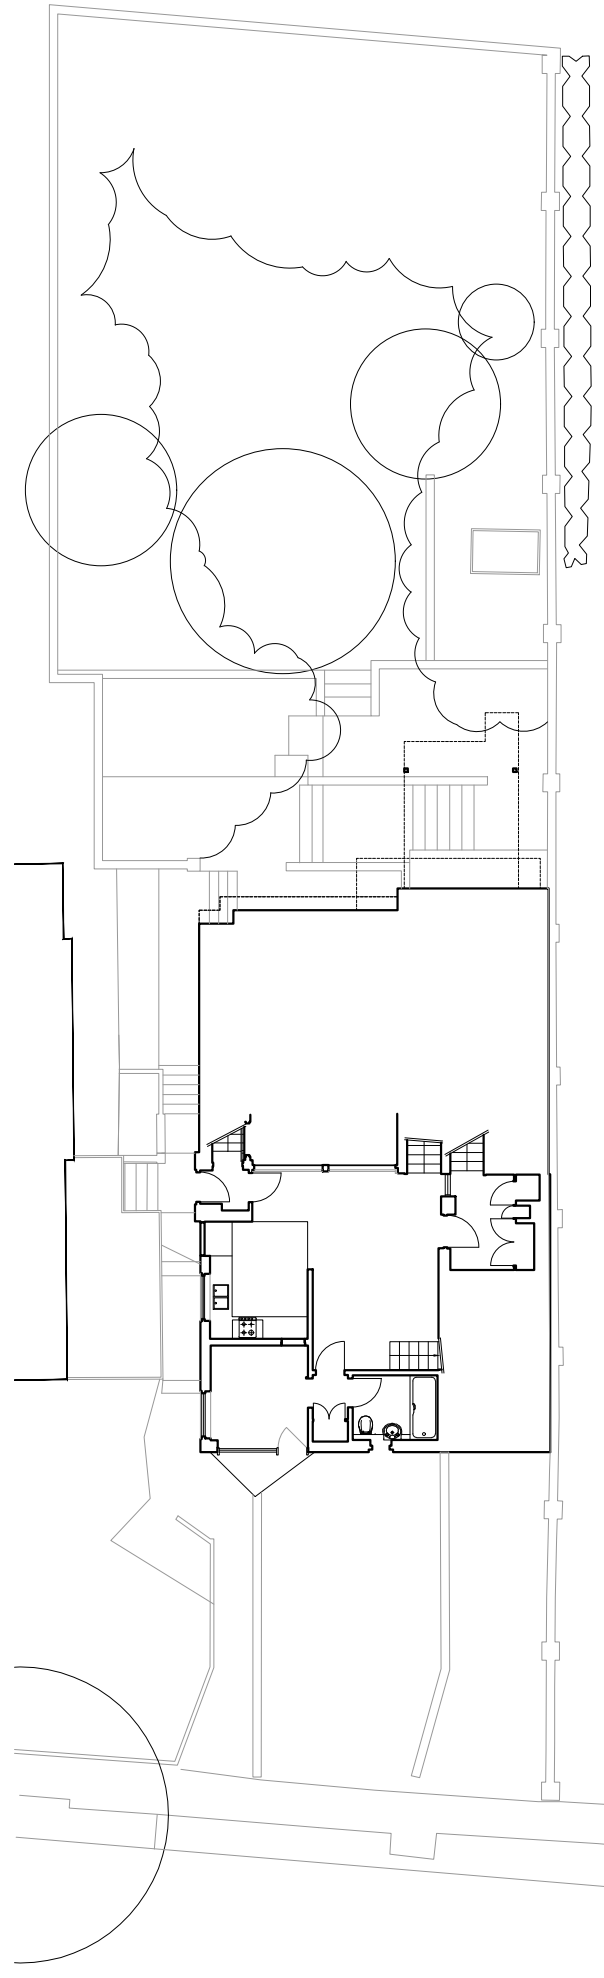


Upper Ground Floor

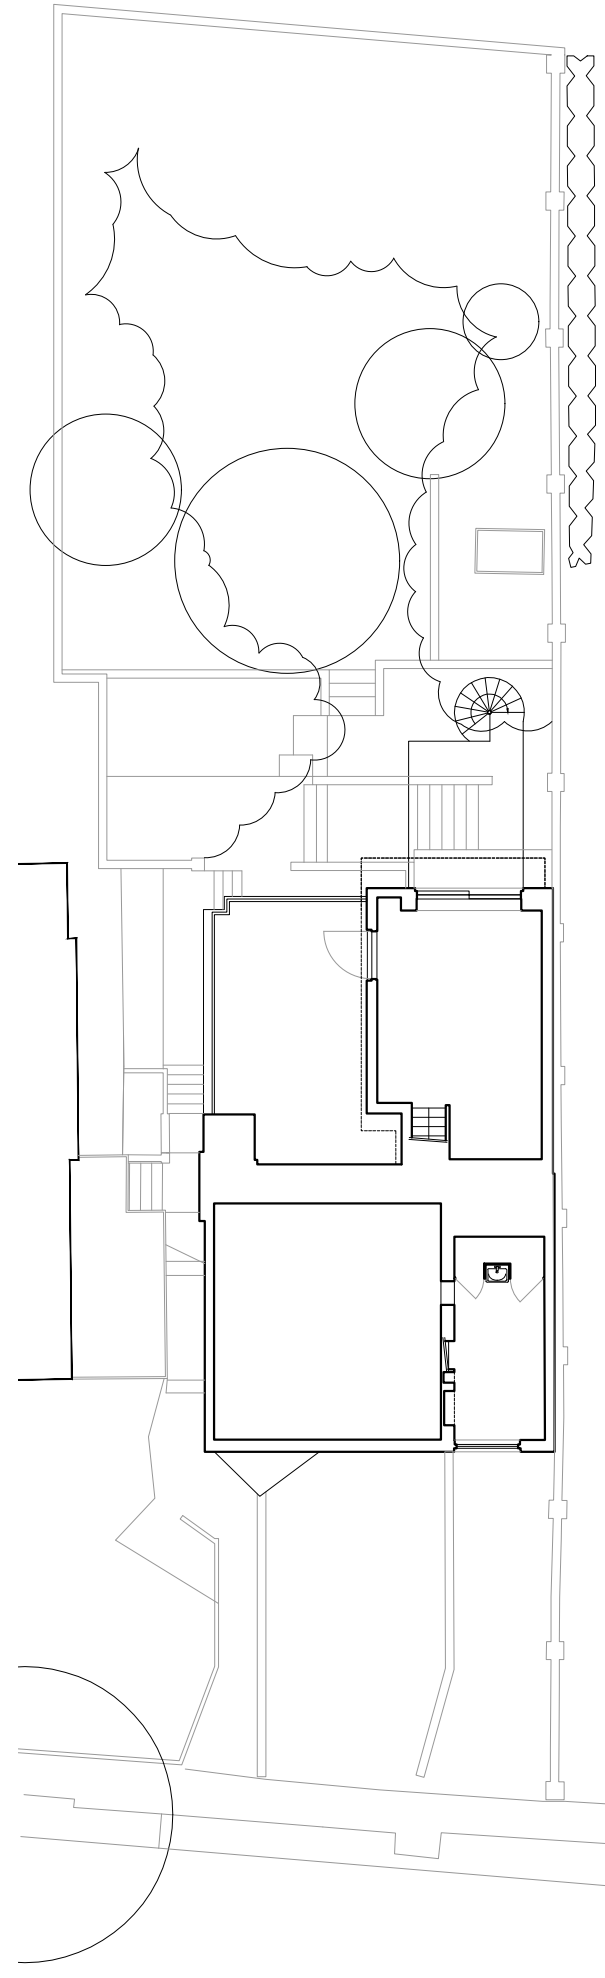

First Floor

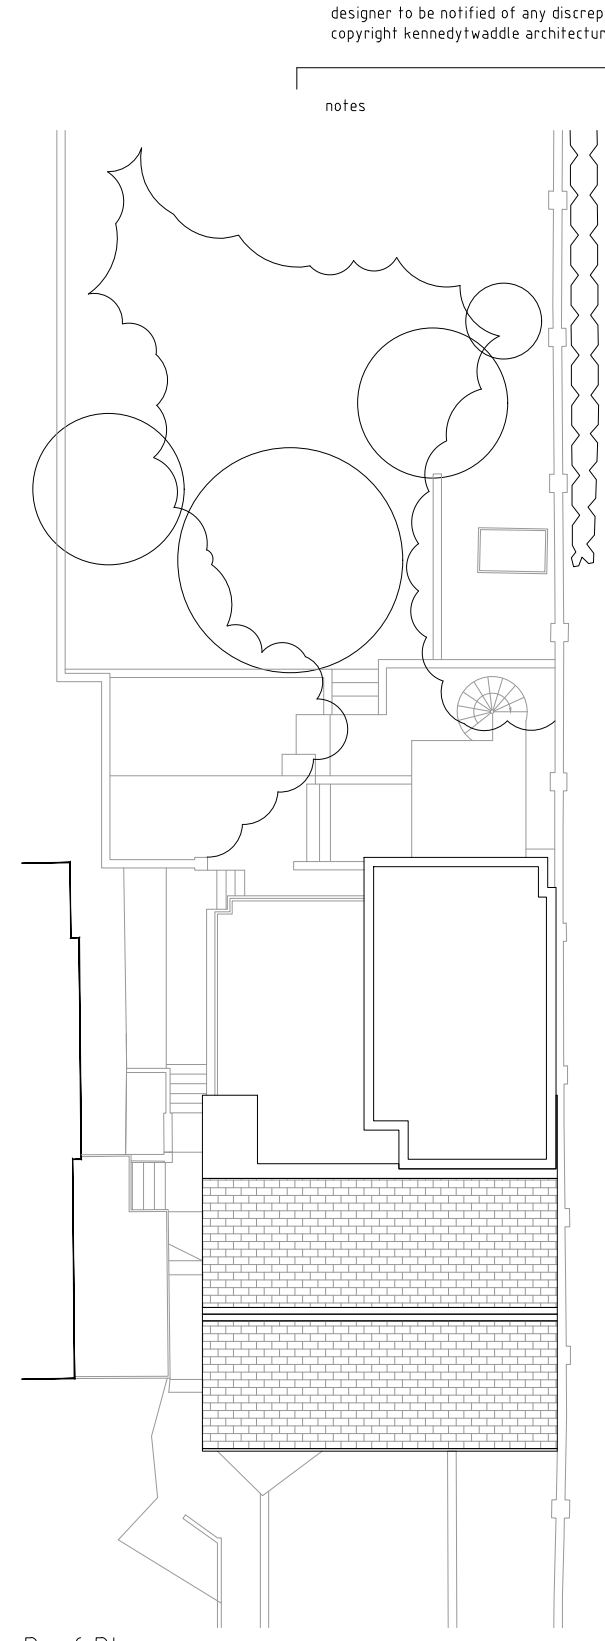

Roof Plan

 

Issue	Date	Description	Drawn	Checked
A	25/09/18	Issued for Planning	IO	CT

**kennedytwaddle** RIBA Chartered Practice

Project: 9 Lyndhurst Terrace NW3 5QA  
 Client: Ms. Pushpa Gulhane & Mr. David Smith  
 Title: Existing Plans

Scale	Date	Job Number	Type	Drawg Number	Issue
1:200 @ A3	JUNE 2018	KT/NW3/03	100	003	A