


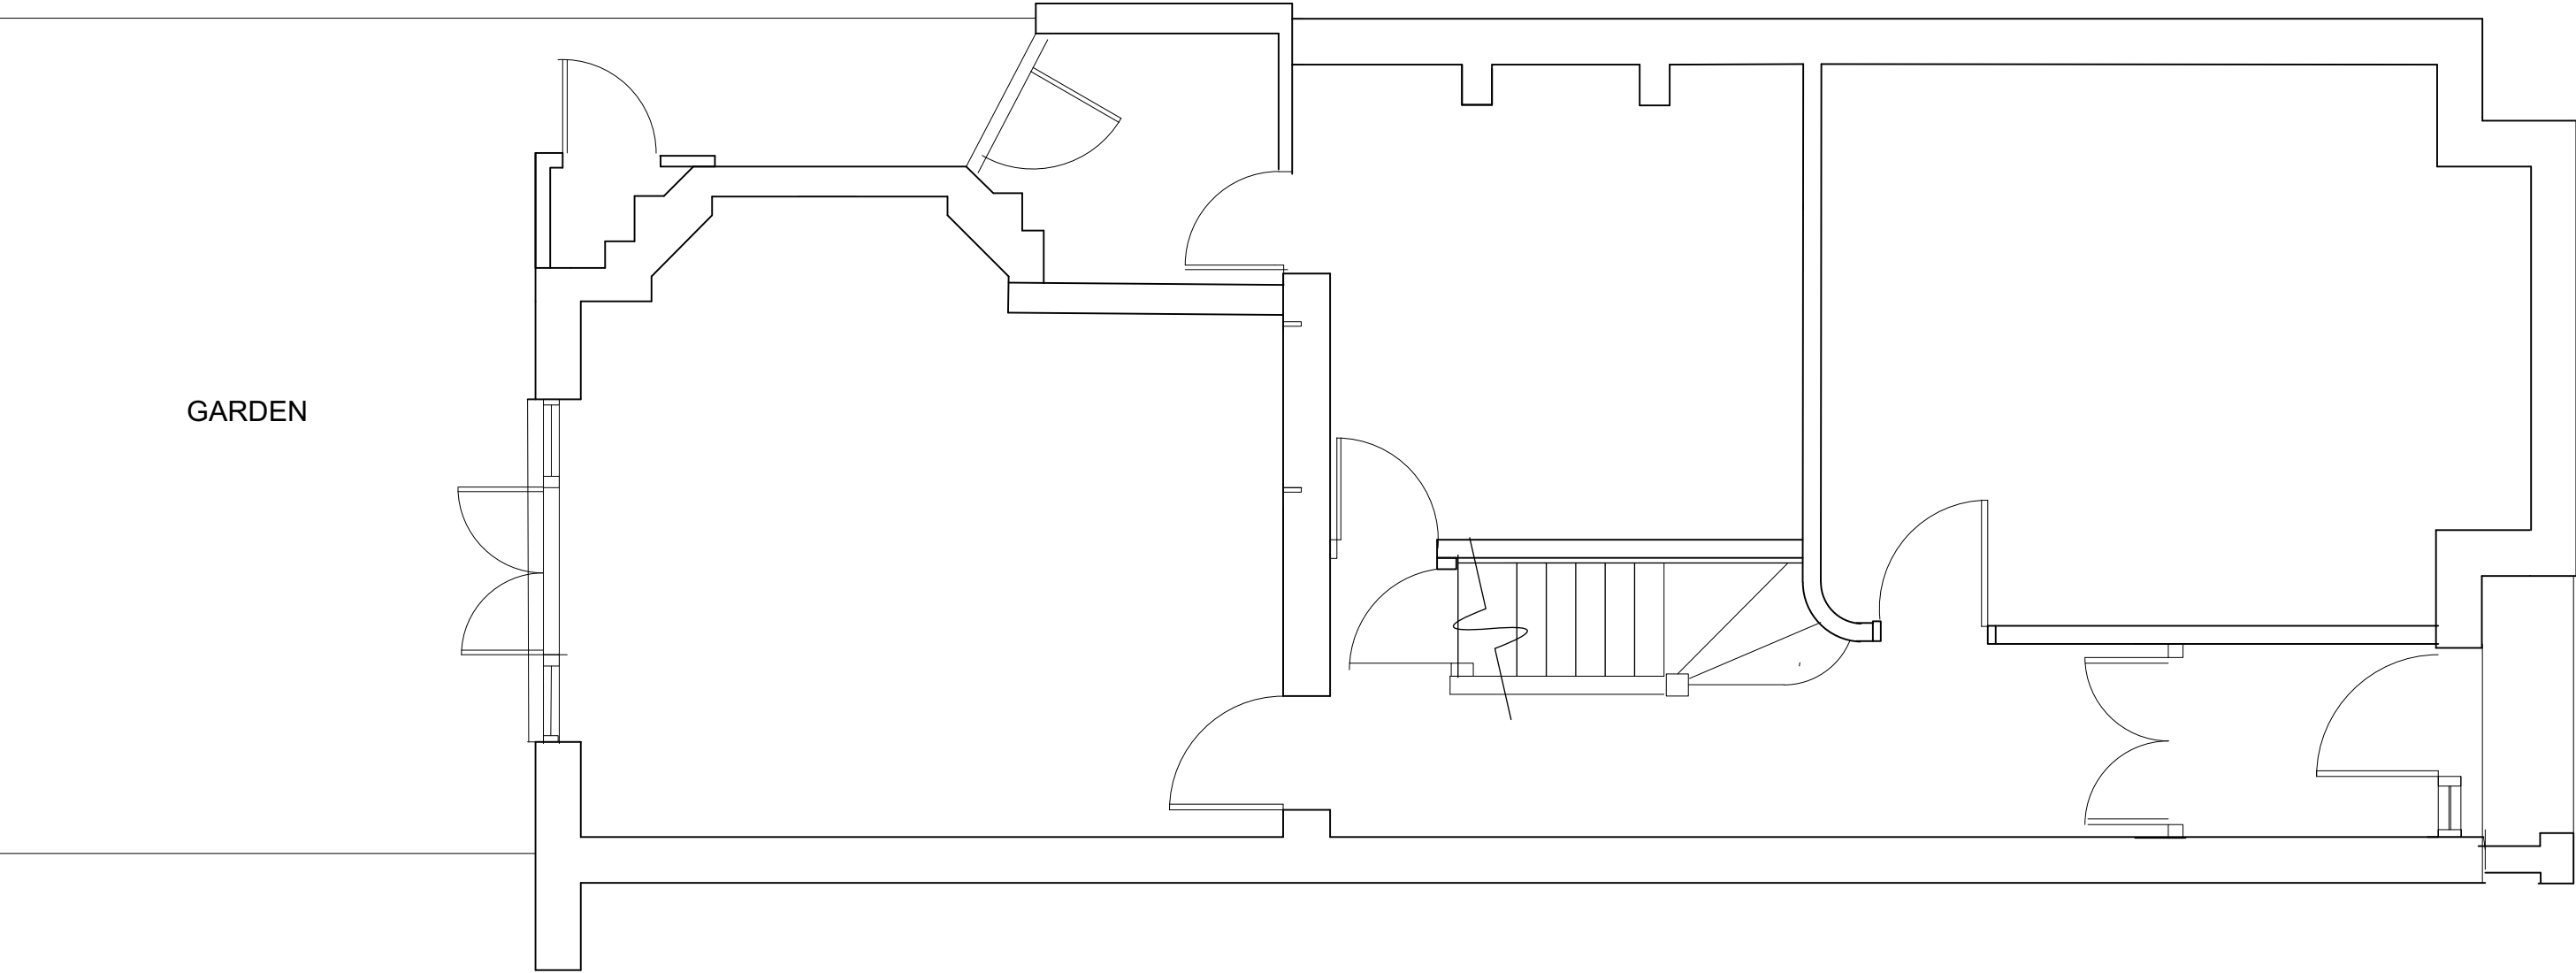

Revisions	Dwg No: 89/ E01	Rev:
Project: PROPOSED INFILL GLAZED EXTENSION WORKS TO 55 GLENMORE ROAD LONDON NW3	Scale: 1:50	Date: 19/09/2018
Drawing: Existing Ground Floor Plan	Murray Mackeson Associates 5 Somerton Avenue Richmond TW9 4QP 34 York Avenue Hove BN3 1PH Tel +44(0) 70973 111 991	