


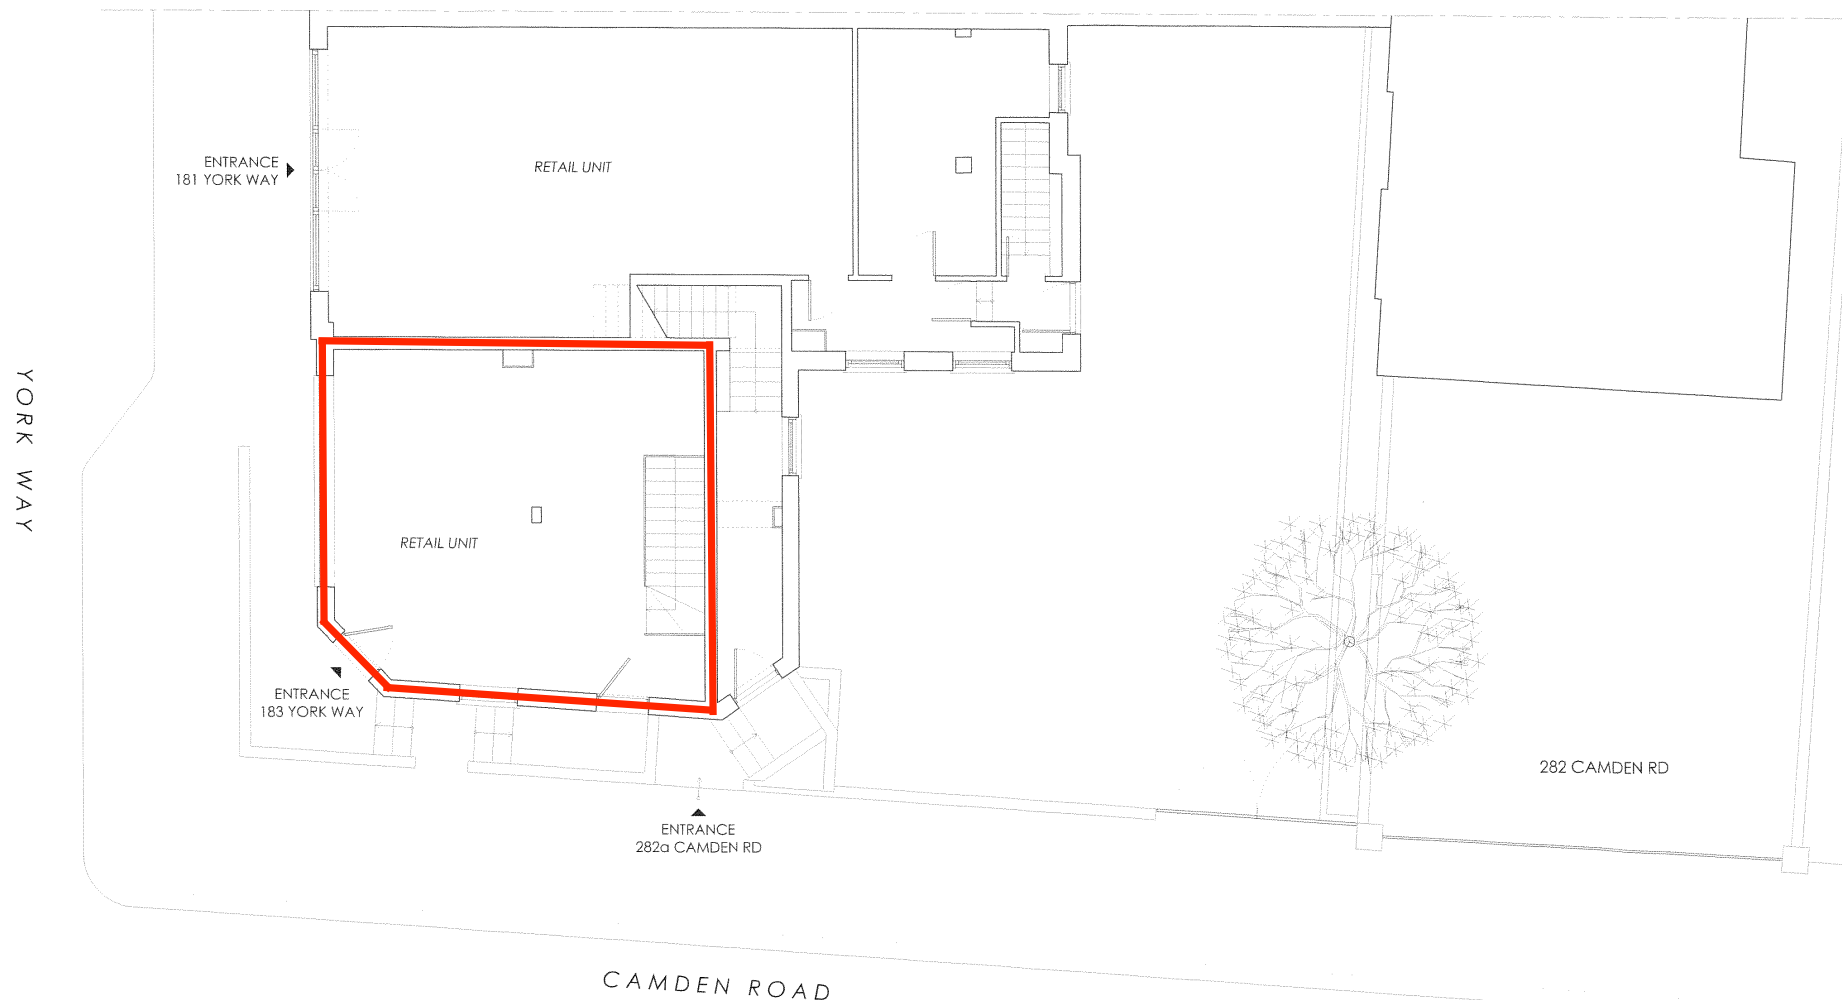

This drawing is protected under Copyright and at no time should any portion of this drawing be reproduced or copied without the permission of the Architect.
(Design Copyright Act 1968)

This drawing must not be used for purposes other than that for which it is provided. It is supplied without liability for any errors or omissions.

Drawings only to be scaled for planning application purposes, all dimensions to be checked on site. All drawings subject to Statutory Authority Approval.



revisions	
Issue: TOWN PLANNING	
Job	
181-183 York Way & 282a Camden Road London N7 9LN _ NW1 9AB	
Drawing	
Ground Floor Plan As Existing	
Scale 1:50 @ A1_1:100@A3	Date May 2017
Drawing No. 1532-TP02	Revision
INHOUSE DESIGN ASSOCIATES ARCHITECTS 12 Blackstock mews, LONDON / N4 2BT T +44(0)20 73595544 E info@inhousearchitects.co.uk W www.inhousearchitects.co.uk	