




Rear elevation



Side elevation

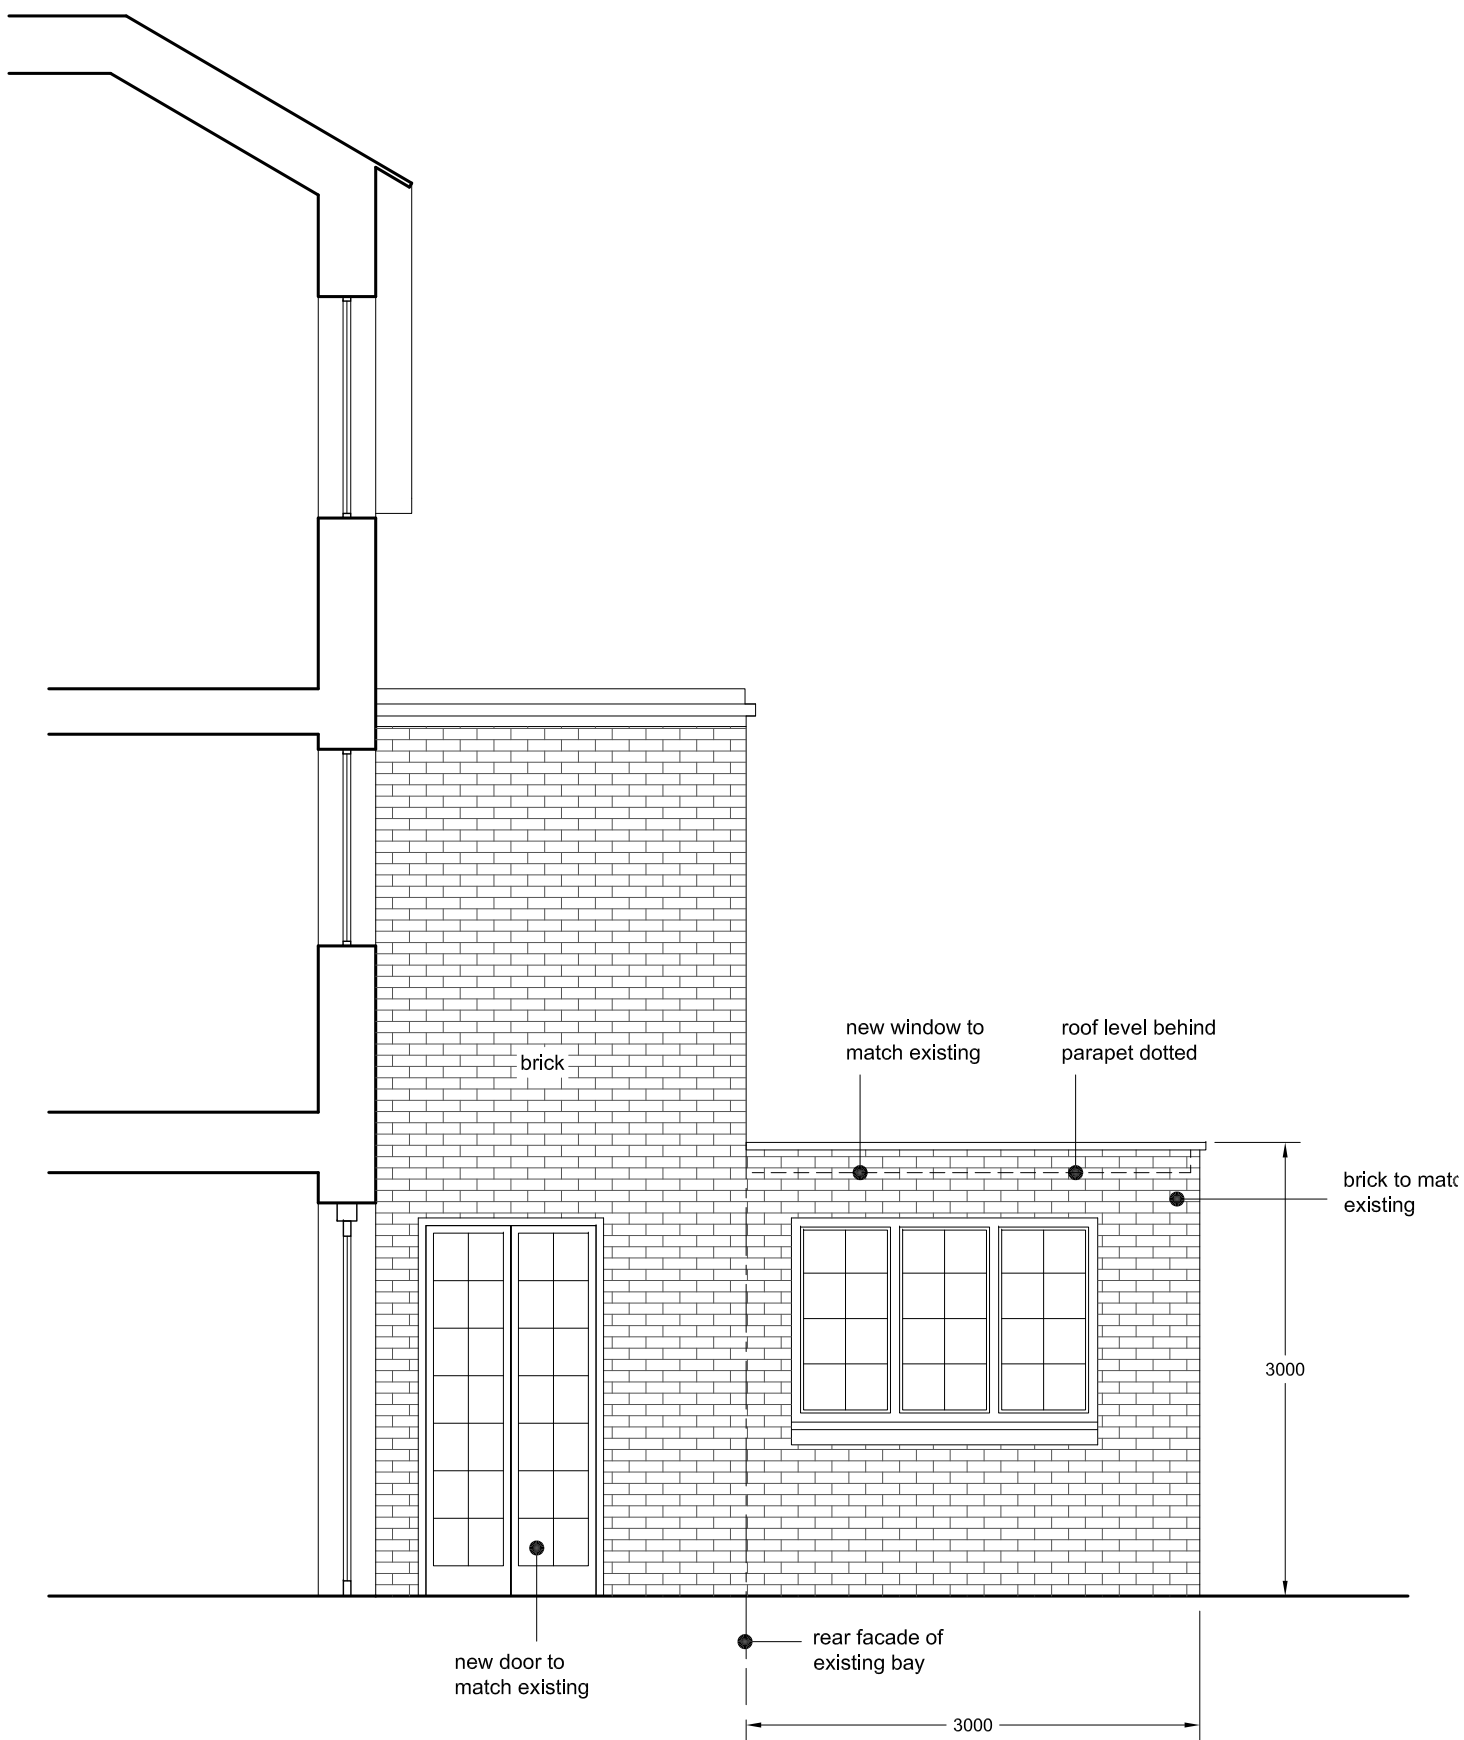

Alley elevation

0m123

Revisions	Description	Date
-	Initial issue	---/---/---

1. Do not scale from drawing

2. To be read in conjunction with specifications and schedules

3. All dimensions and notations are Indicative and must be checked on site before purchasing or manufacturing any item or component

4. The architect or CA must be notified of any discrepancies immediately

5. The status of this drawing indicates its purpose and it should not be used for any other reason

James Lambert Architects Ltd

50 Kingsway Place  
Sans Walk  
London EC1R 0LU  
www.jameslambertarchitects.com

T: +44(0)20 7608 0833  
F: +44(0)87 0777 4620

Project	Status	Scale
16 Keats Grove	CLOPUD	1:50
Title		Paper
Proposed Elevations		A1
Dwg No.		Revision
16KG_GA_PR002		-