



General Notes
1. Dimensions are in millimetres unless stated otherwise.
2. Levels are in metres AOD unless stated otherwise.
3. Dimensions govern.
Do not scale off drawing.
4. All dimensions to be verified on site before proceeding.
5. All discrepancies to be notified in writing to Make Limited.
© Make Limited 2018
Based on building and topographical information by SES


Note:
- Internal arrangements are illustrative only

02	06.07.18	For Planning	JT
01	15.12.17	For Planning	JT
00	19.06.16	For Planning	JT
REV	Date	Description	Chk

FOR PLANNING


make
32 Cleveland Street,
London, W1T 4JY
tel +44 (0) 20 7636 5151
info@makearchitects.com
www.makearchitects.com

Client
1 Leadenhall Limited Partnership

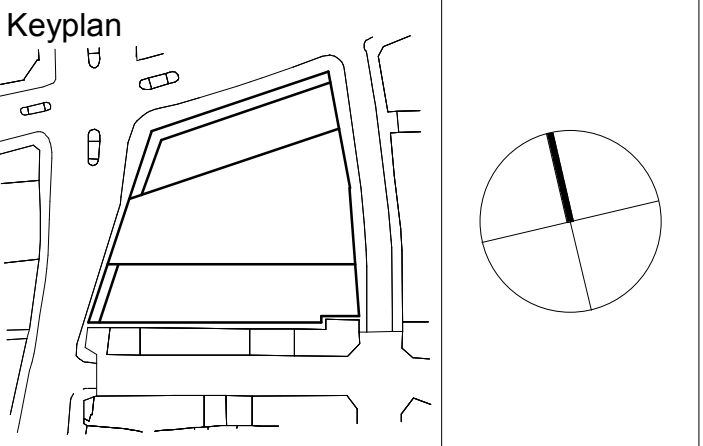

Project
1 Leadenhall
Drawing Title
Level 01 Plan Proposed

Scale at A0 1 : 100	Date 10/05/17
Project No. 1007	Rev No. 02
Draw No. P2001	

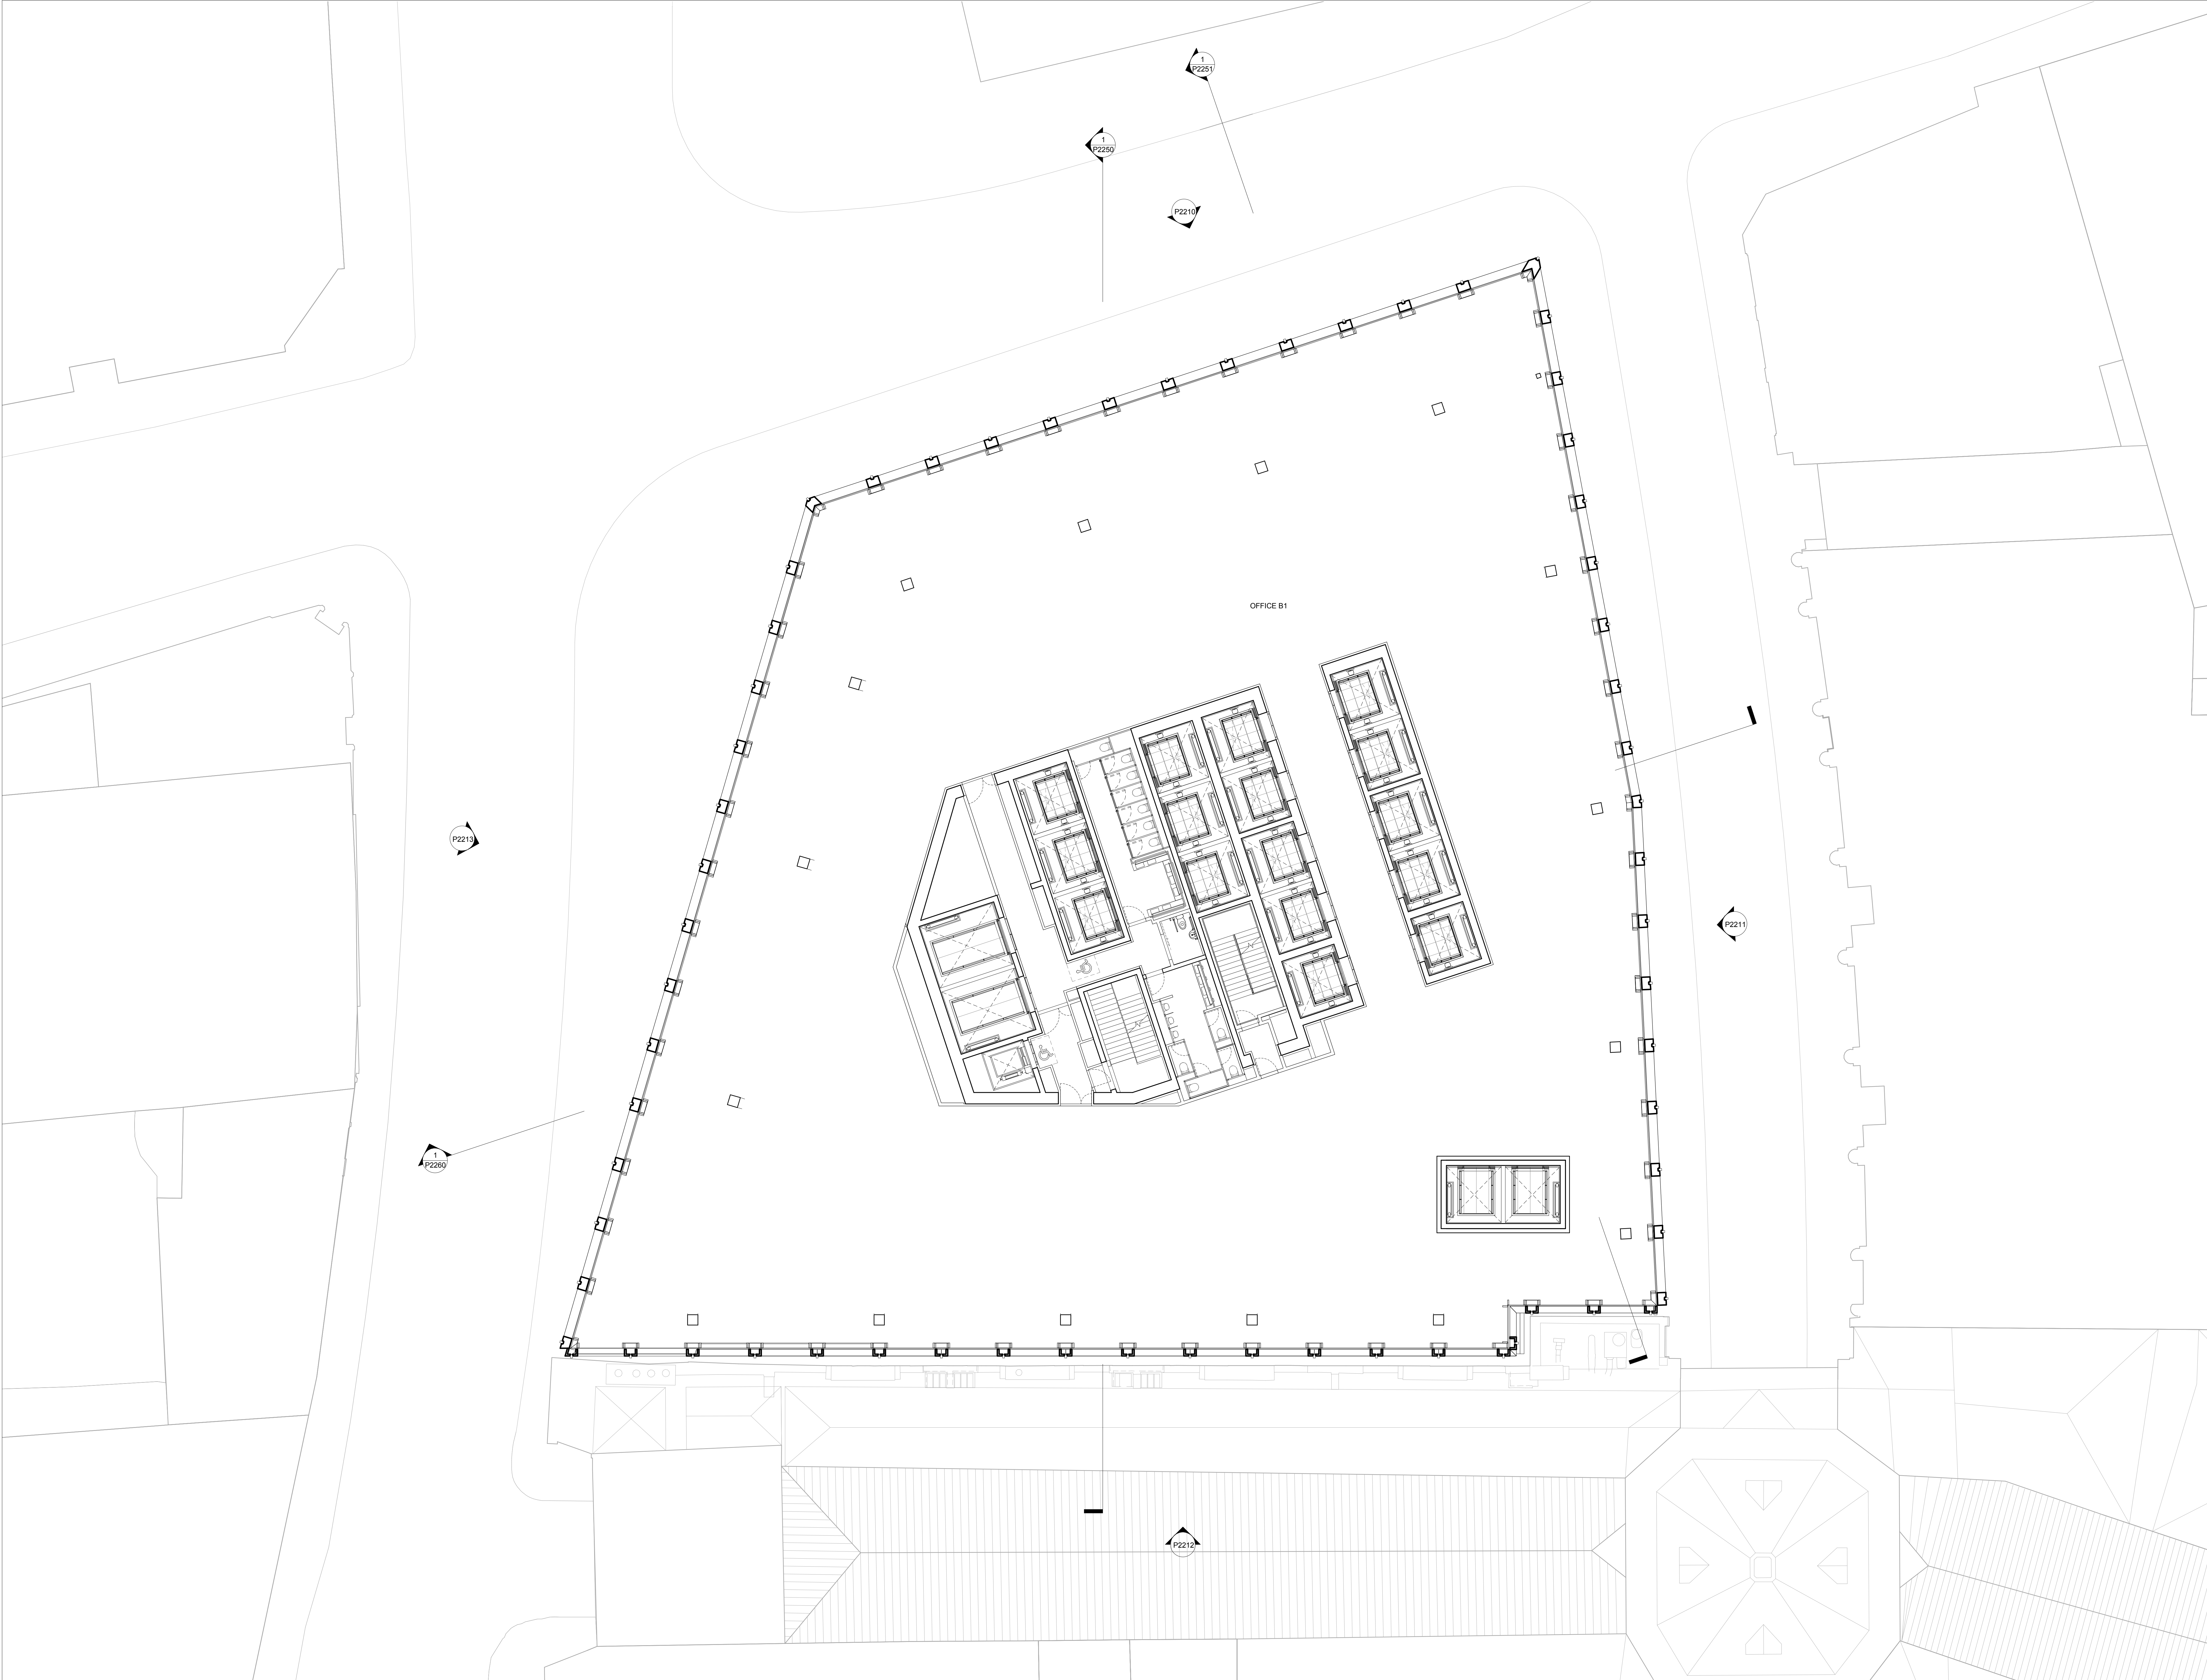

General Notes
1. Dimensions are in millimetres unless stated otherwise.
2. Levels are in metres AOD unless stated otherwise.
3. Dimensions govern.
Do not scale off drawing.
4. All dimensions to be verified on site before proceeding.
5. All discrepancies to be notified in writing to Make Limited.
© Make Limited 2018
Based on building and topographical information by SES

Note:
- Internal arrangements are illustrative only

02	06.07.18	For Planning	JT
01	15.12.17	For Planning	JT
00	19.06.16	For Planning	JT
REV	Date	Description	Chk

FOR PLANNING


make

32 Cleveland Street,
London, W1T 4JY

tel +44 (0) 20 7636 5151

info@makearchitects.com
www.makearchitects.com

Client
**1 Leadenhall Limited
Partnership**

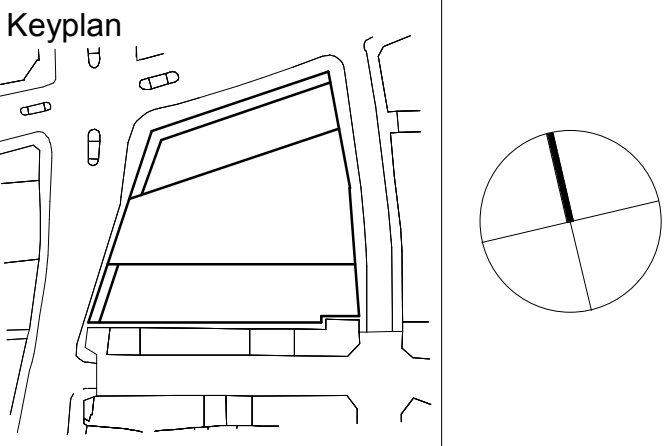

Project
1 Leadenhall
Drawing Title
Level 02 Plan Proposed

Scale at A0 1 : 100	Date 10/05/17
Project No. 1007	Rev No. 02
Draw No. P2002	



General Notes
1. Dimensions are in millimetres unless stated otherwise.
2. Levels are in metres AOD unless stated otherwise.
3. Dimensions govern.
4. All dimensions to be verified on site before proceeding.
5. All discrepancies to be notified in writing to Make Limited.
© Make Limited 2018
Based on building and topographical information by SES

Note:
- Internal arrangements are illustrative only

02	06.07.18	For Planning	JT
01	15.12.17	For Planning	JT
00	19.06.16	For Planning	JT
REV	Date	Description	Chk


make
32 Cleveland Street,
London, W1T 4JY
tel +44 (0) 20 7636 5151
info@makearchitects.com
www.makearchitects.com

Client
1 Leadenhall Limited Partnership

Keyplan

Project
1 Leadenhall
Drawing Title
Level 03 Plan Proposed

Scale at A0 1 : 100	Date 07/05/18
Project No. 1007	Rev No. 02
Draw No. P2003	

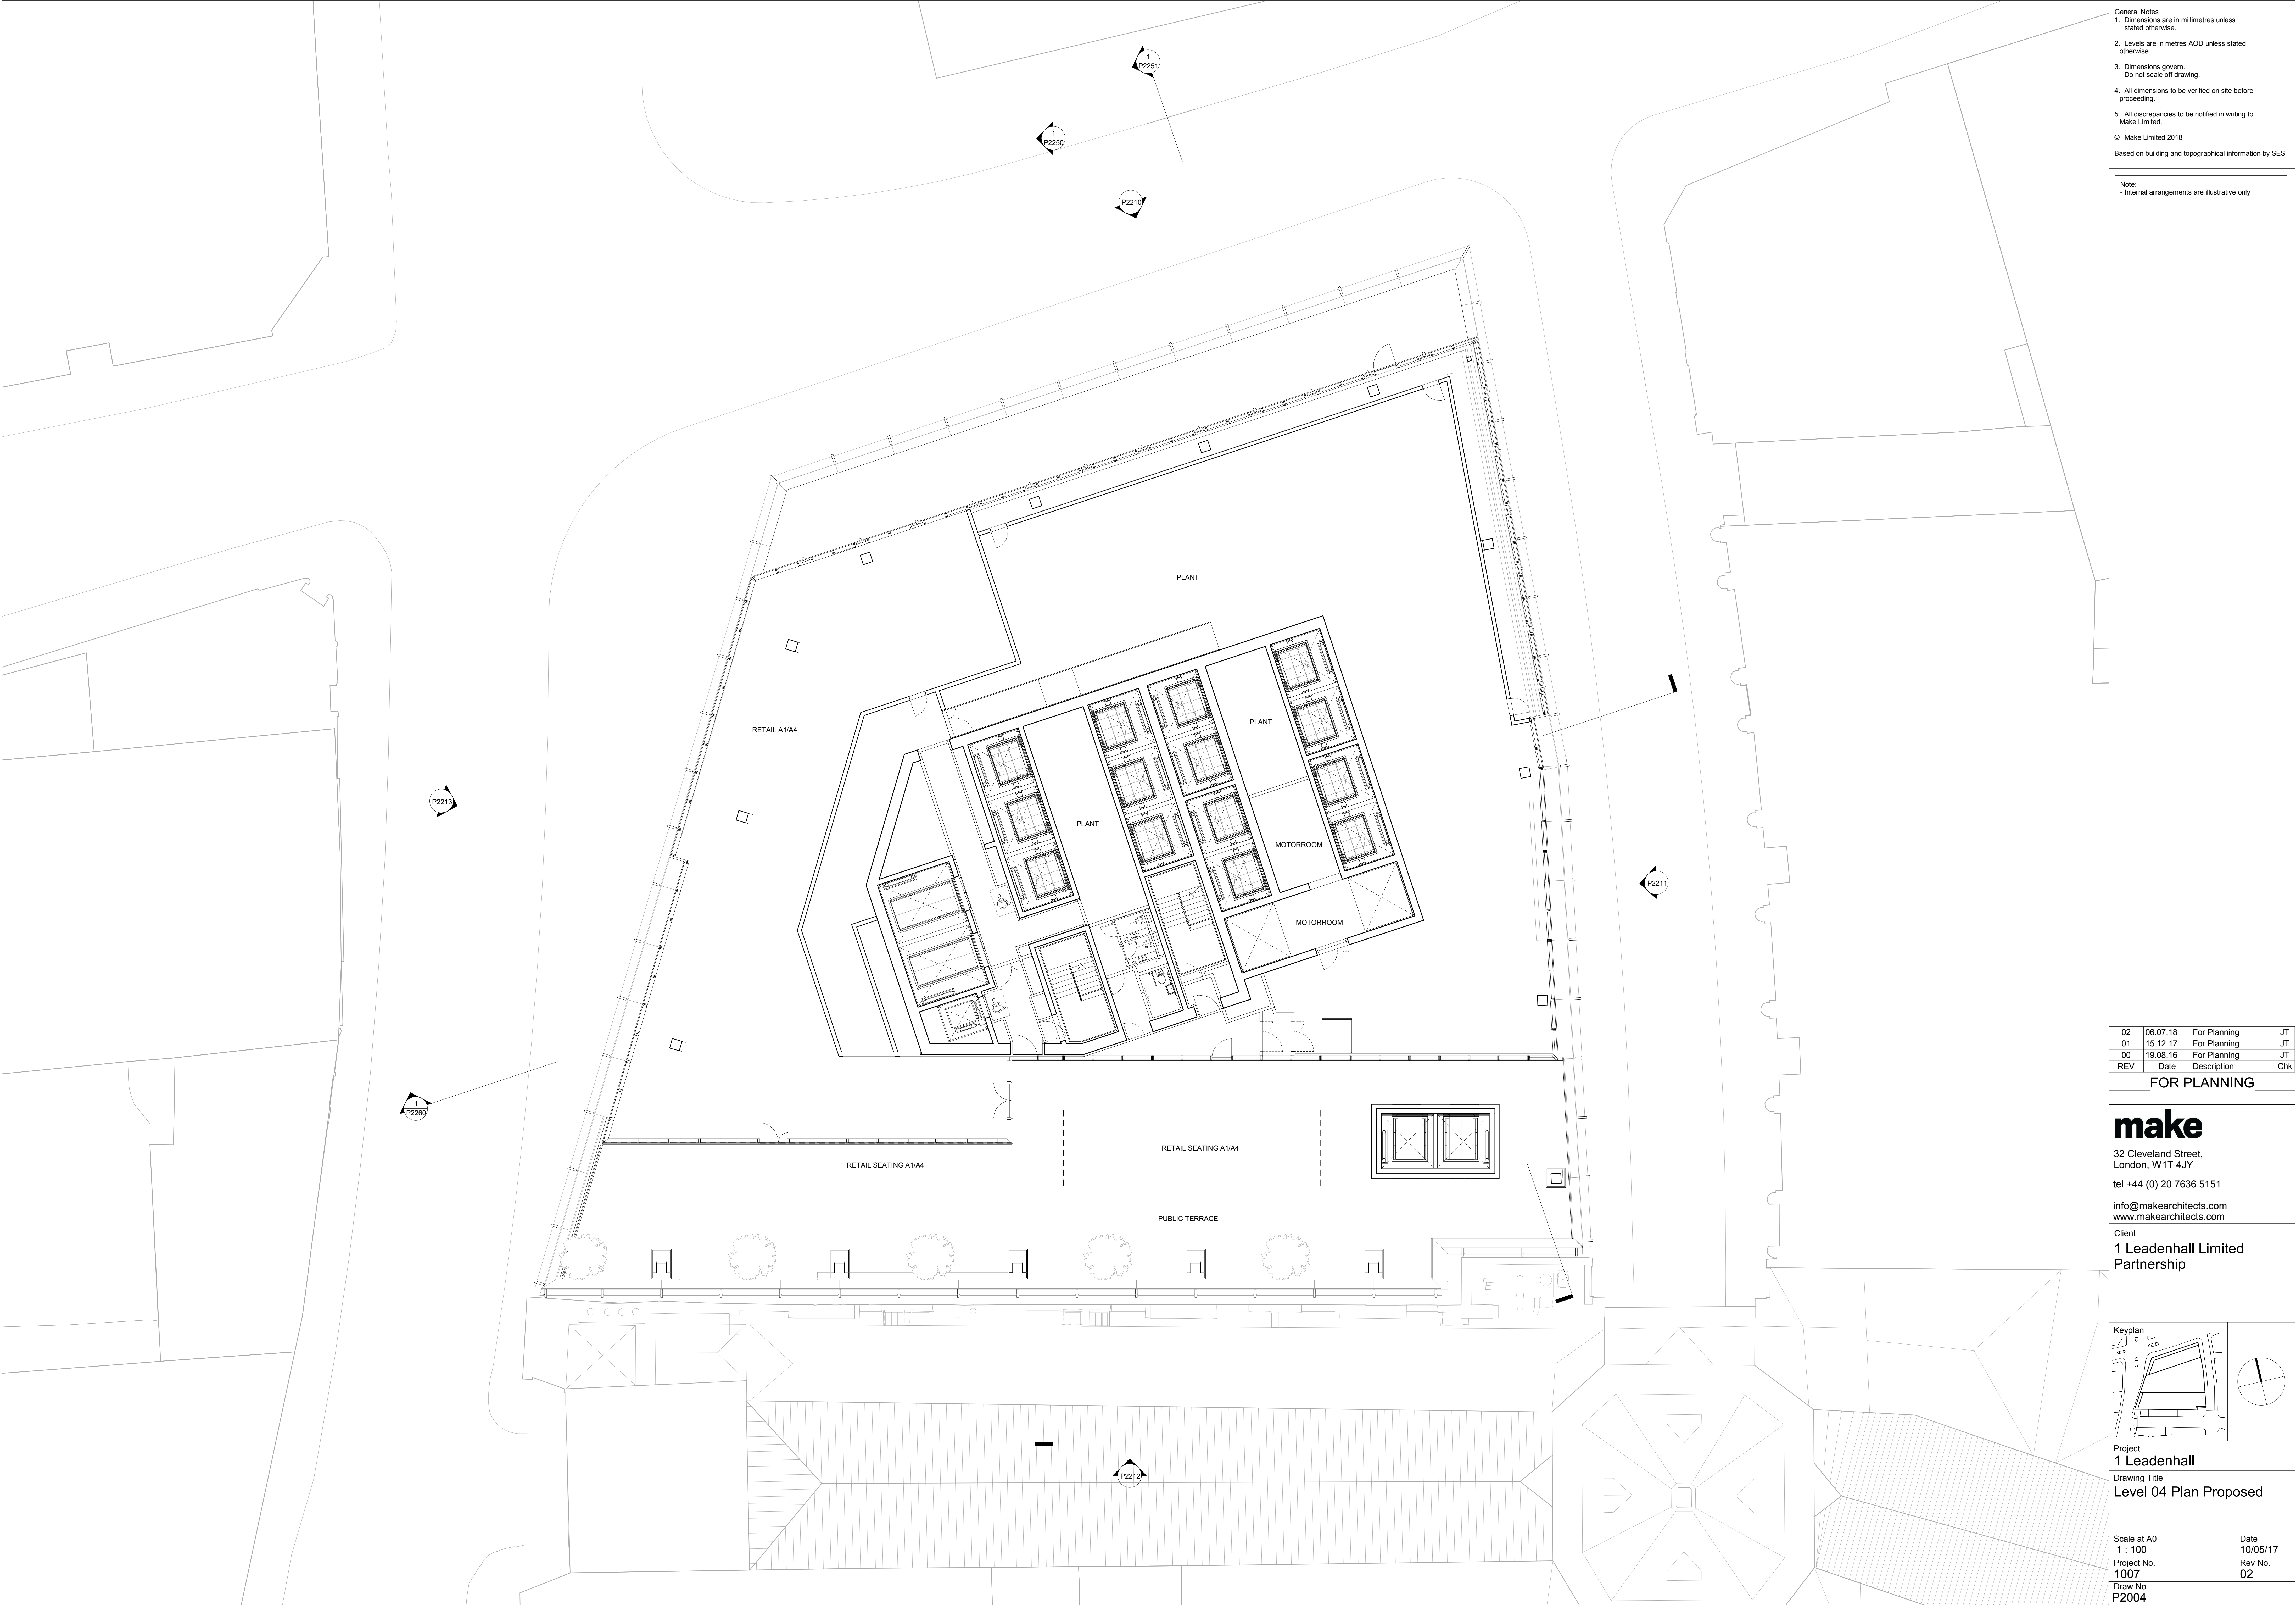


General Notes
1. Dimensions are in millimetres unless stated otherwise.
2. Levels are in metres AOD unless stated otherwise.
3. Dimensions govern.
Do not scale off drawing.
4. All dimensions to be verified on site before proceeding.
5. All discrepancies to be notified in writing to Make Limited.
© Make Limited 2018
Based on building and topographical information by SES

Note:
- Internal arrangements are illustrative only

02	06.07.18	For Planning	JT
01	15.12.17	For Planning	JT
00	19.06.16	For Planning	JT
REV	Date	Description	Chk


FOR PLANNING


make
32 Cleveland Street,
London, W1T 4JY
tel +44 (0) 20 7636 5151
info@makearchitects.com
www.makearchitects.com
Client
1 Leadenhall Limited Partnership

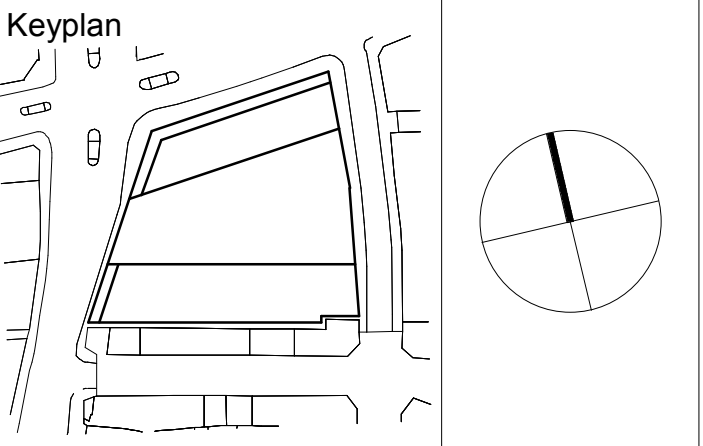

Project
1 Leadenhall
Drawing Title
Level 04 Plan Proposed

Scale at A0 1 : 100	Date 10/05/17
Project No. 1007	Rev No. 02
Draw No. P2004	

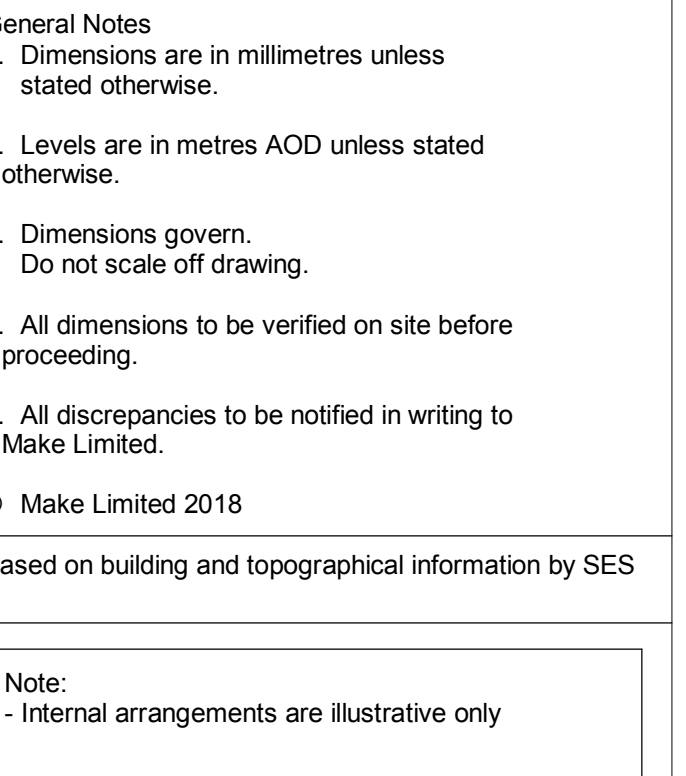

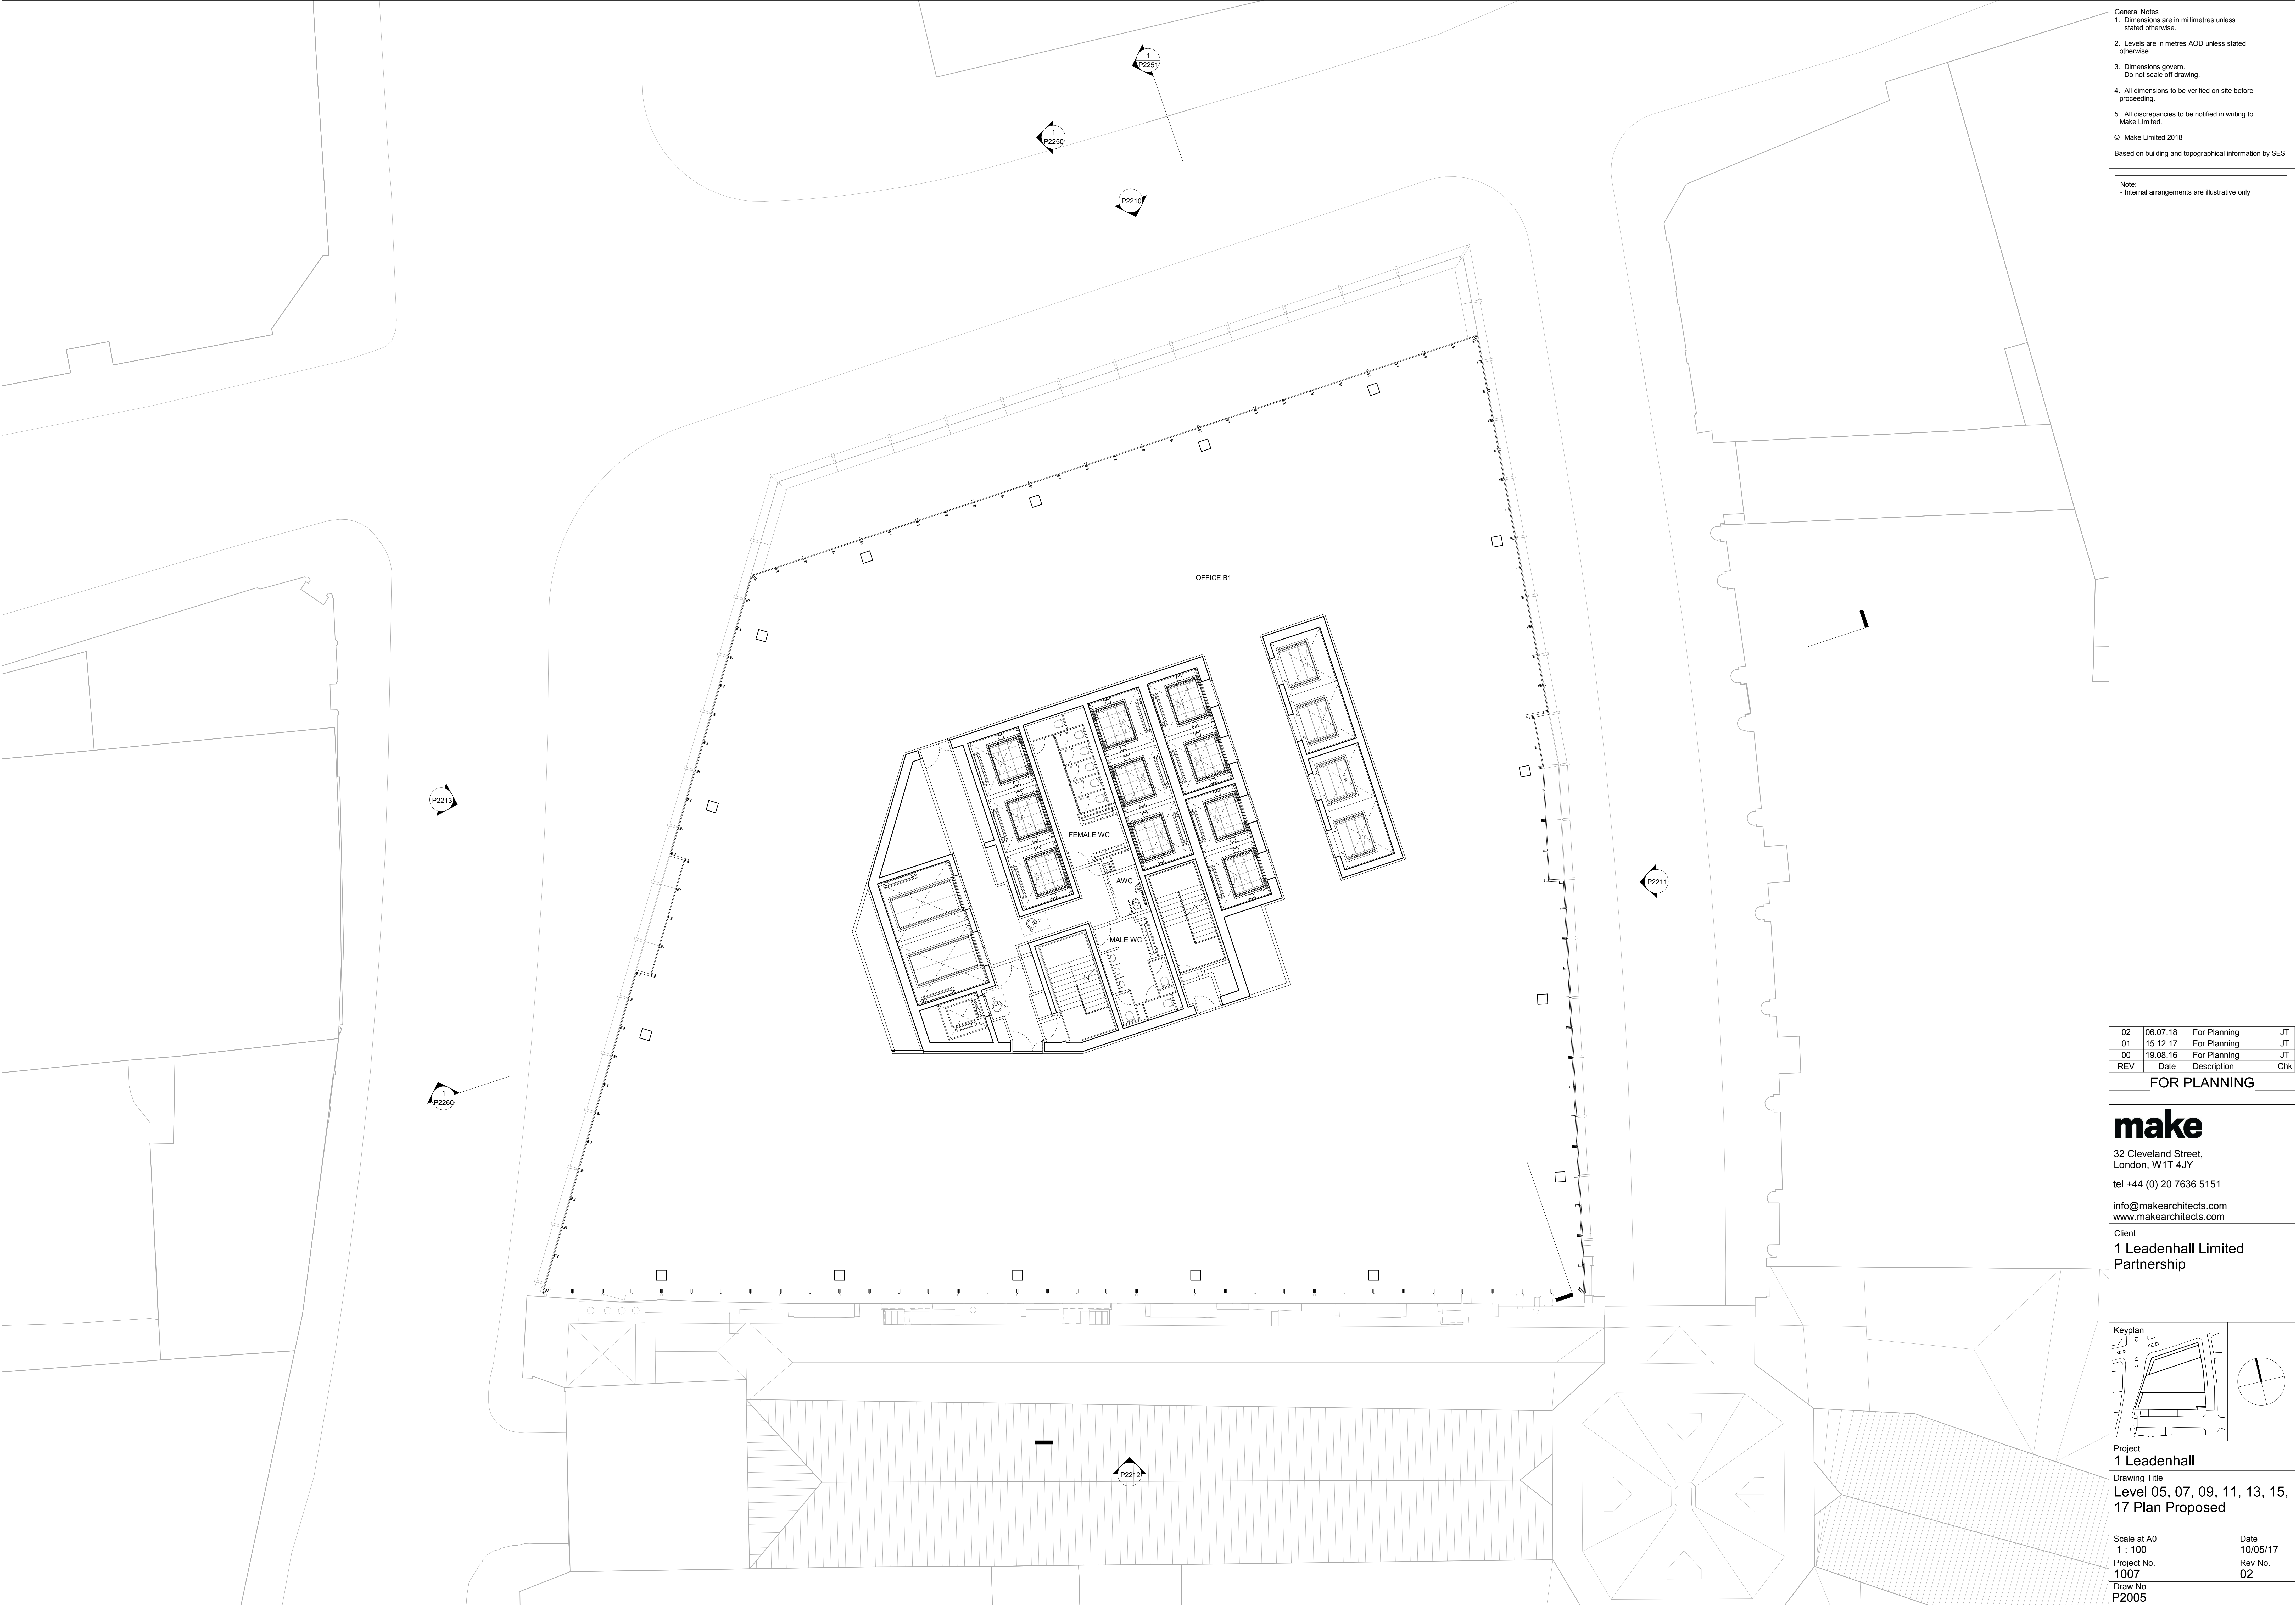

General Notes
1. Dimensions are in millimetres unless stated otherwise.
2. Levels are in metres AOD unless stated otherwise.
3. Dimensions govern.
Do not scale off drawing.
4. All dimensions to be verified on site before proceeding.
5. All discrepancies to be notified in writing to Make Limited.
© Make Limited 2018
Based on building and topographical information by SES


Note:
- Internal arrangements are illustrative only

02	06.07.18	For Planning	JT
01	15.12.17	For Planning	JT
00	19.06.16	For Planning	JT
REV	Date	Description	Chk


FOR PLANNING

make
32 Cleveland Street,
London, W1T 4JY
tel +44 (0) 20 7636 5151
info@makearchitects.com
www.makearchitects.com

Client
1 Leadenhall Limited Partnership

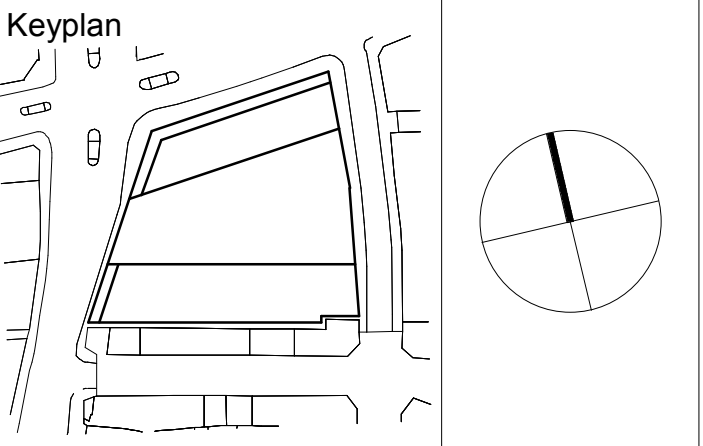

Project 1 Leadenhall	Date 10/05/17
Drawing Title Level 05, 07, 09, 11, 13, 15, 17 Plan Proposed	Rev No. 02
Scale at A0 1 : 100	Project No. 1007
Draw No. P2005	

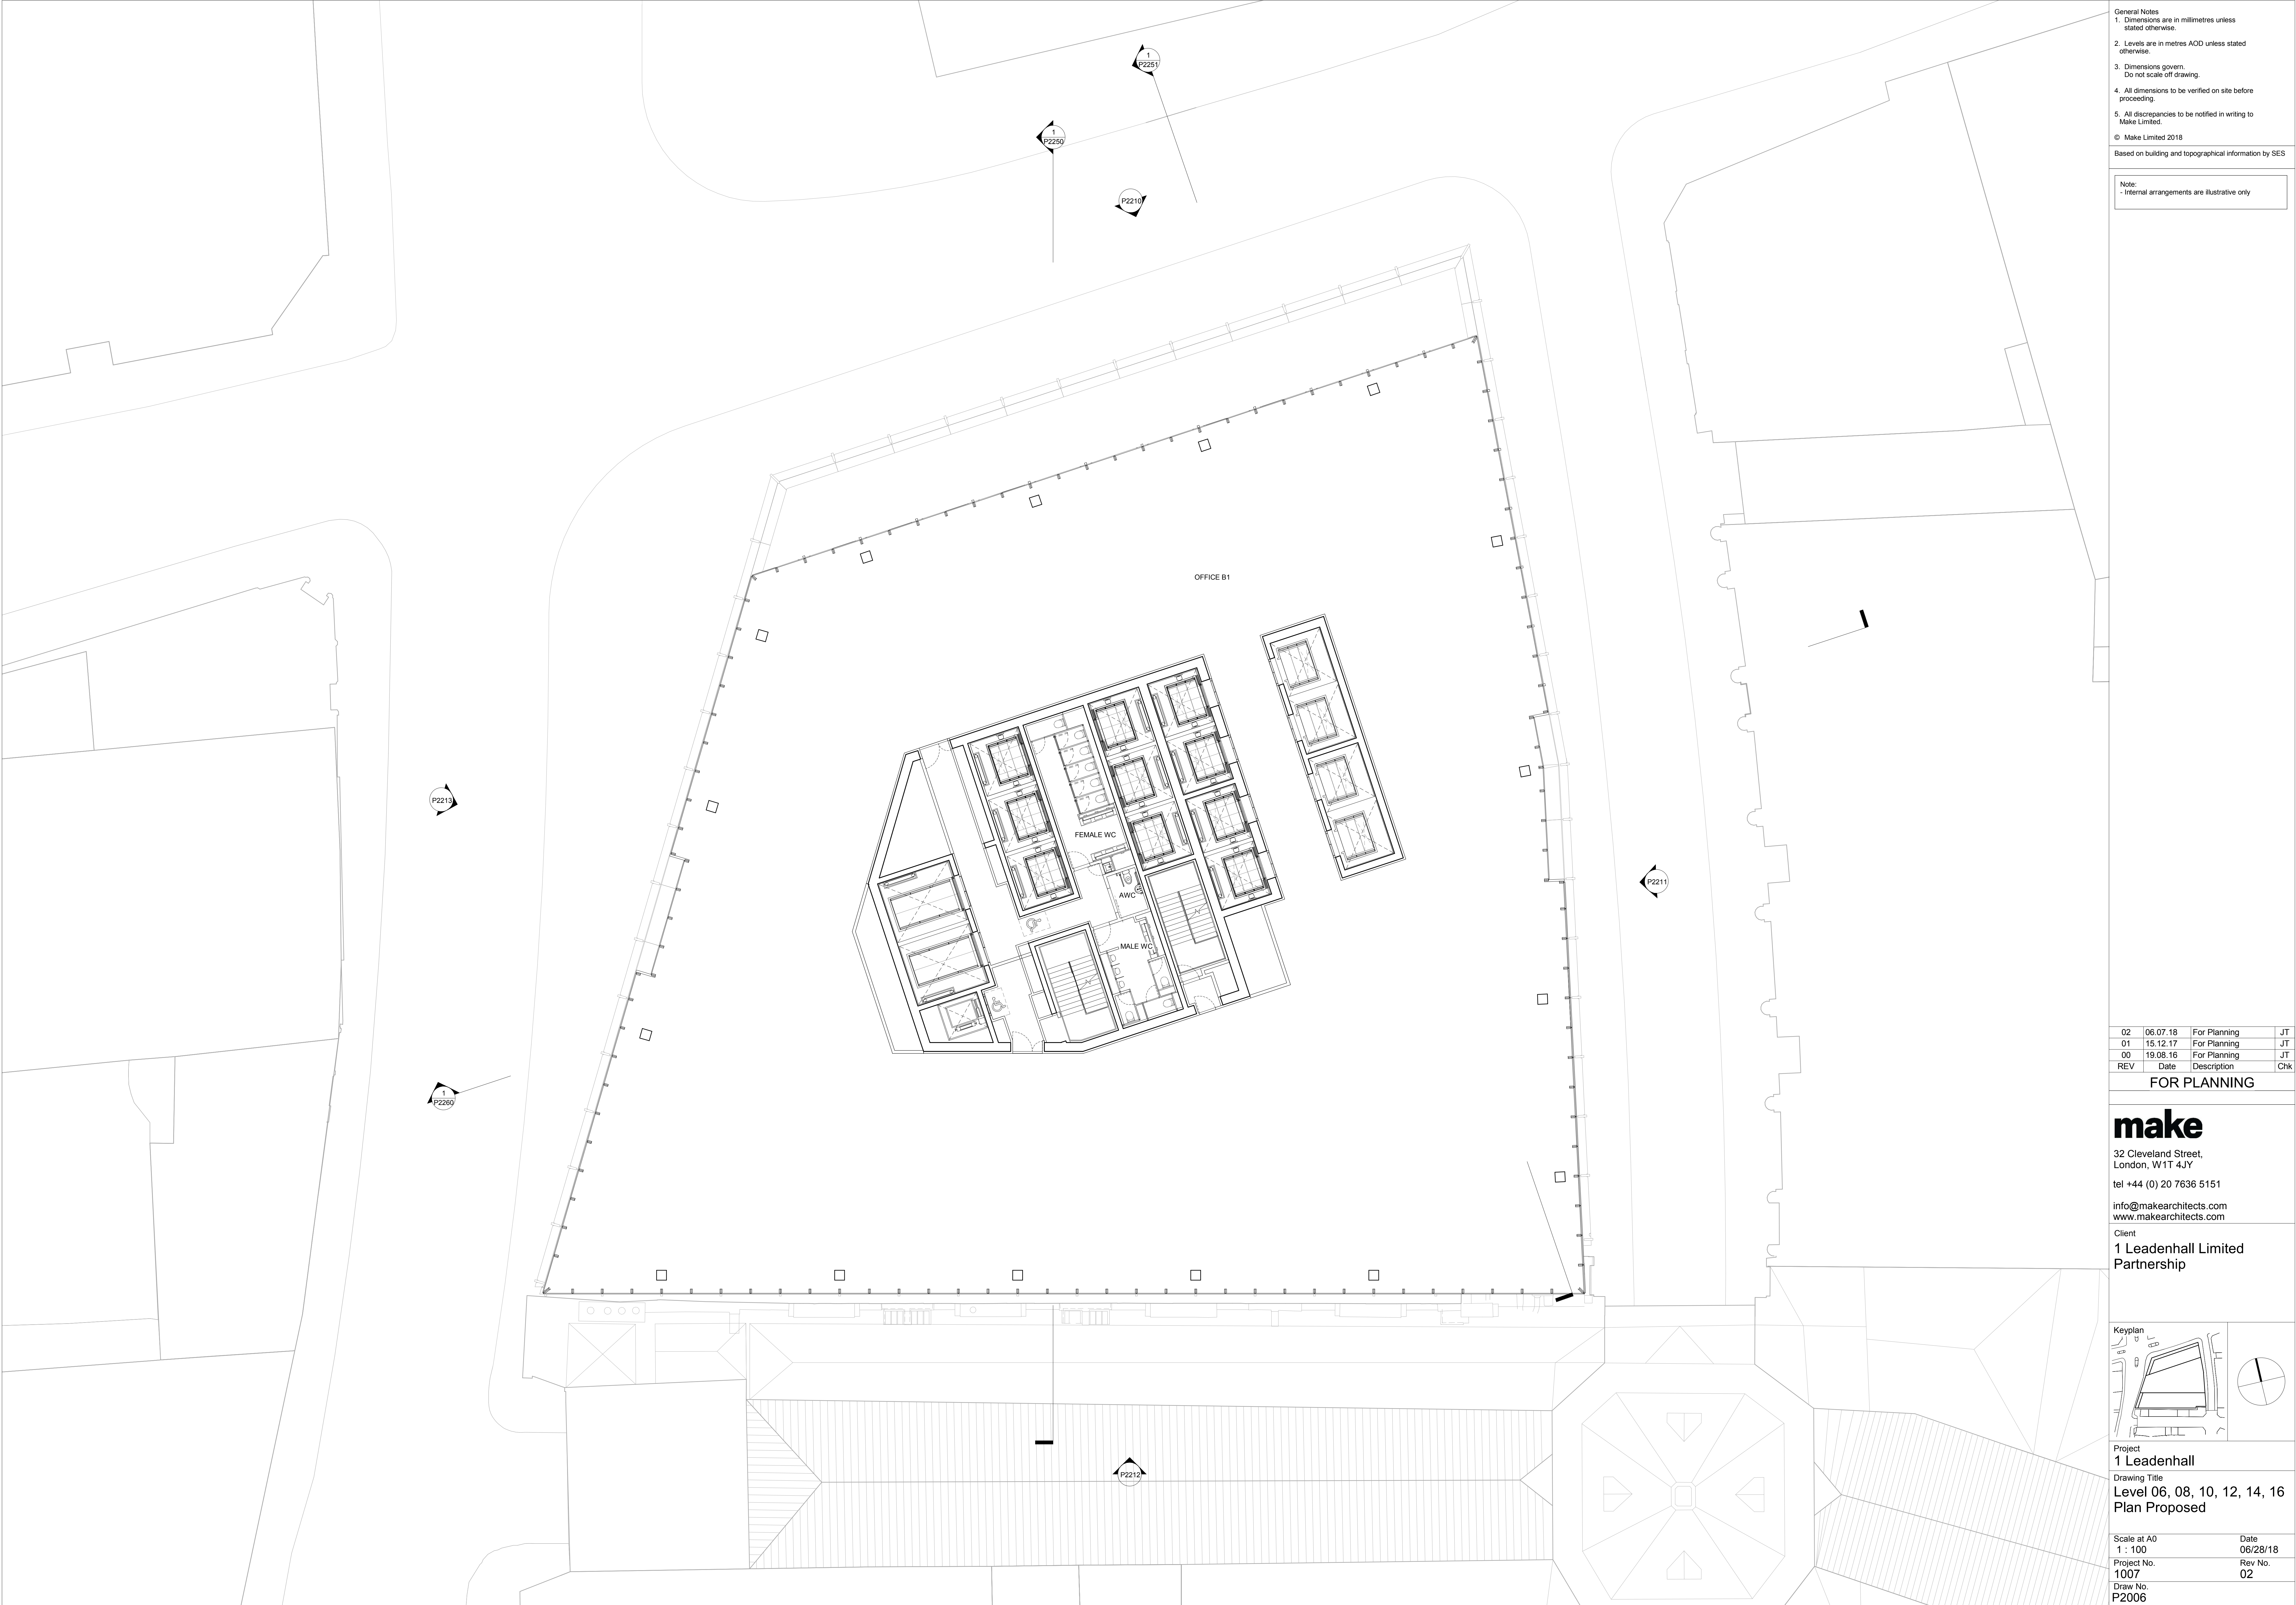


General Notes
1. Dimensions are in millimetres unless stated otherwise.
2. Levels are in metres AOD unless stated otherwise.
3. Dimensions govern.
Do not scale off drawing.
4. All dimensions to be verified on site before proceeding.
5. All discrepancies to be notified in writing to Make Limited.
© Make Limited 2018
Based on building and topographical information by SES

Note:
- Internal arrangements are illustrative only


02	06.07.18	For Planning	JT
01	15.12.17	For Planning	JT
00	19.06.16	For Planning	JT
REV	Date	Description	Chk

FOR PLANNING

make
32 Cleveland Street,
London, W1T 4JY
tel +44 (0) 20 7636 5151
info@makearchitects.com
www.makearchitects.com
Client
1 Leadenhall Limited Partnership

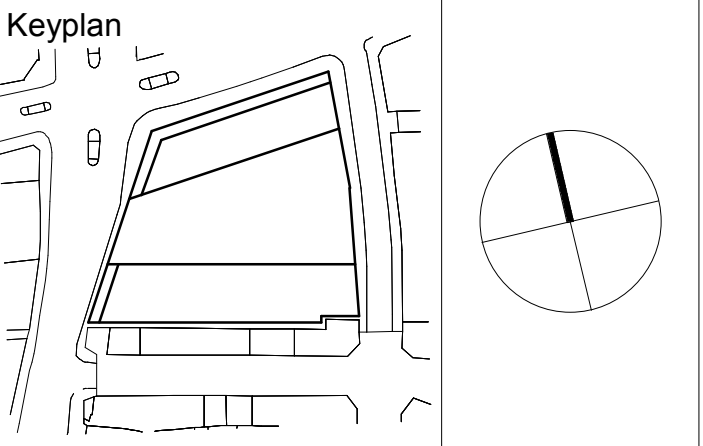

Project 1 Leadenhall	Date 06/28/18
Drawing Title Level 06, 08, 10, 12, 14, 16 Plan Proposed	Rev No. 02
Scale at A0 1 : 100	Project No. 1007
Draw No. P2006	

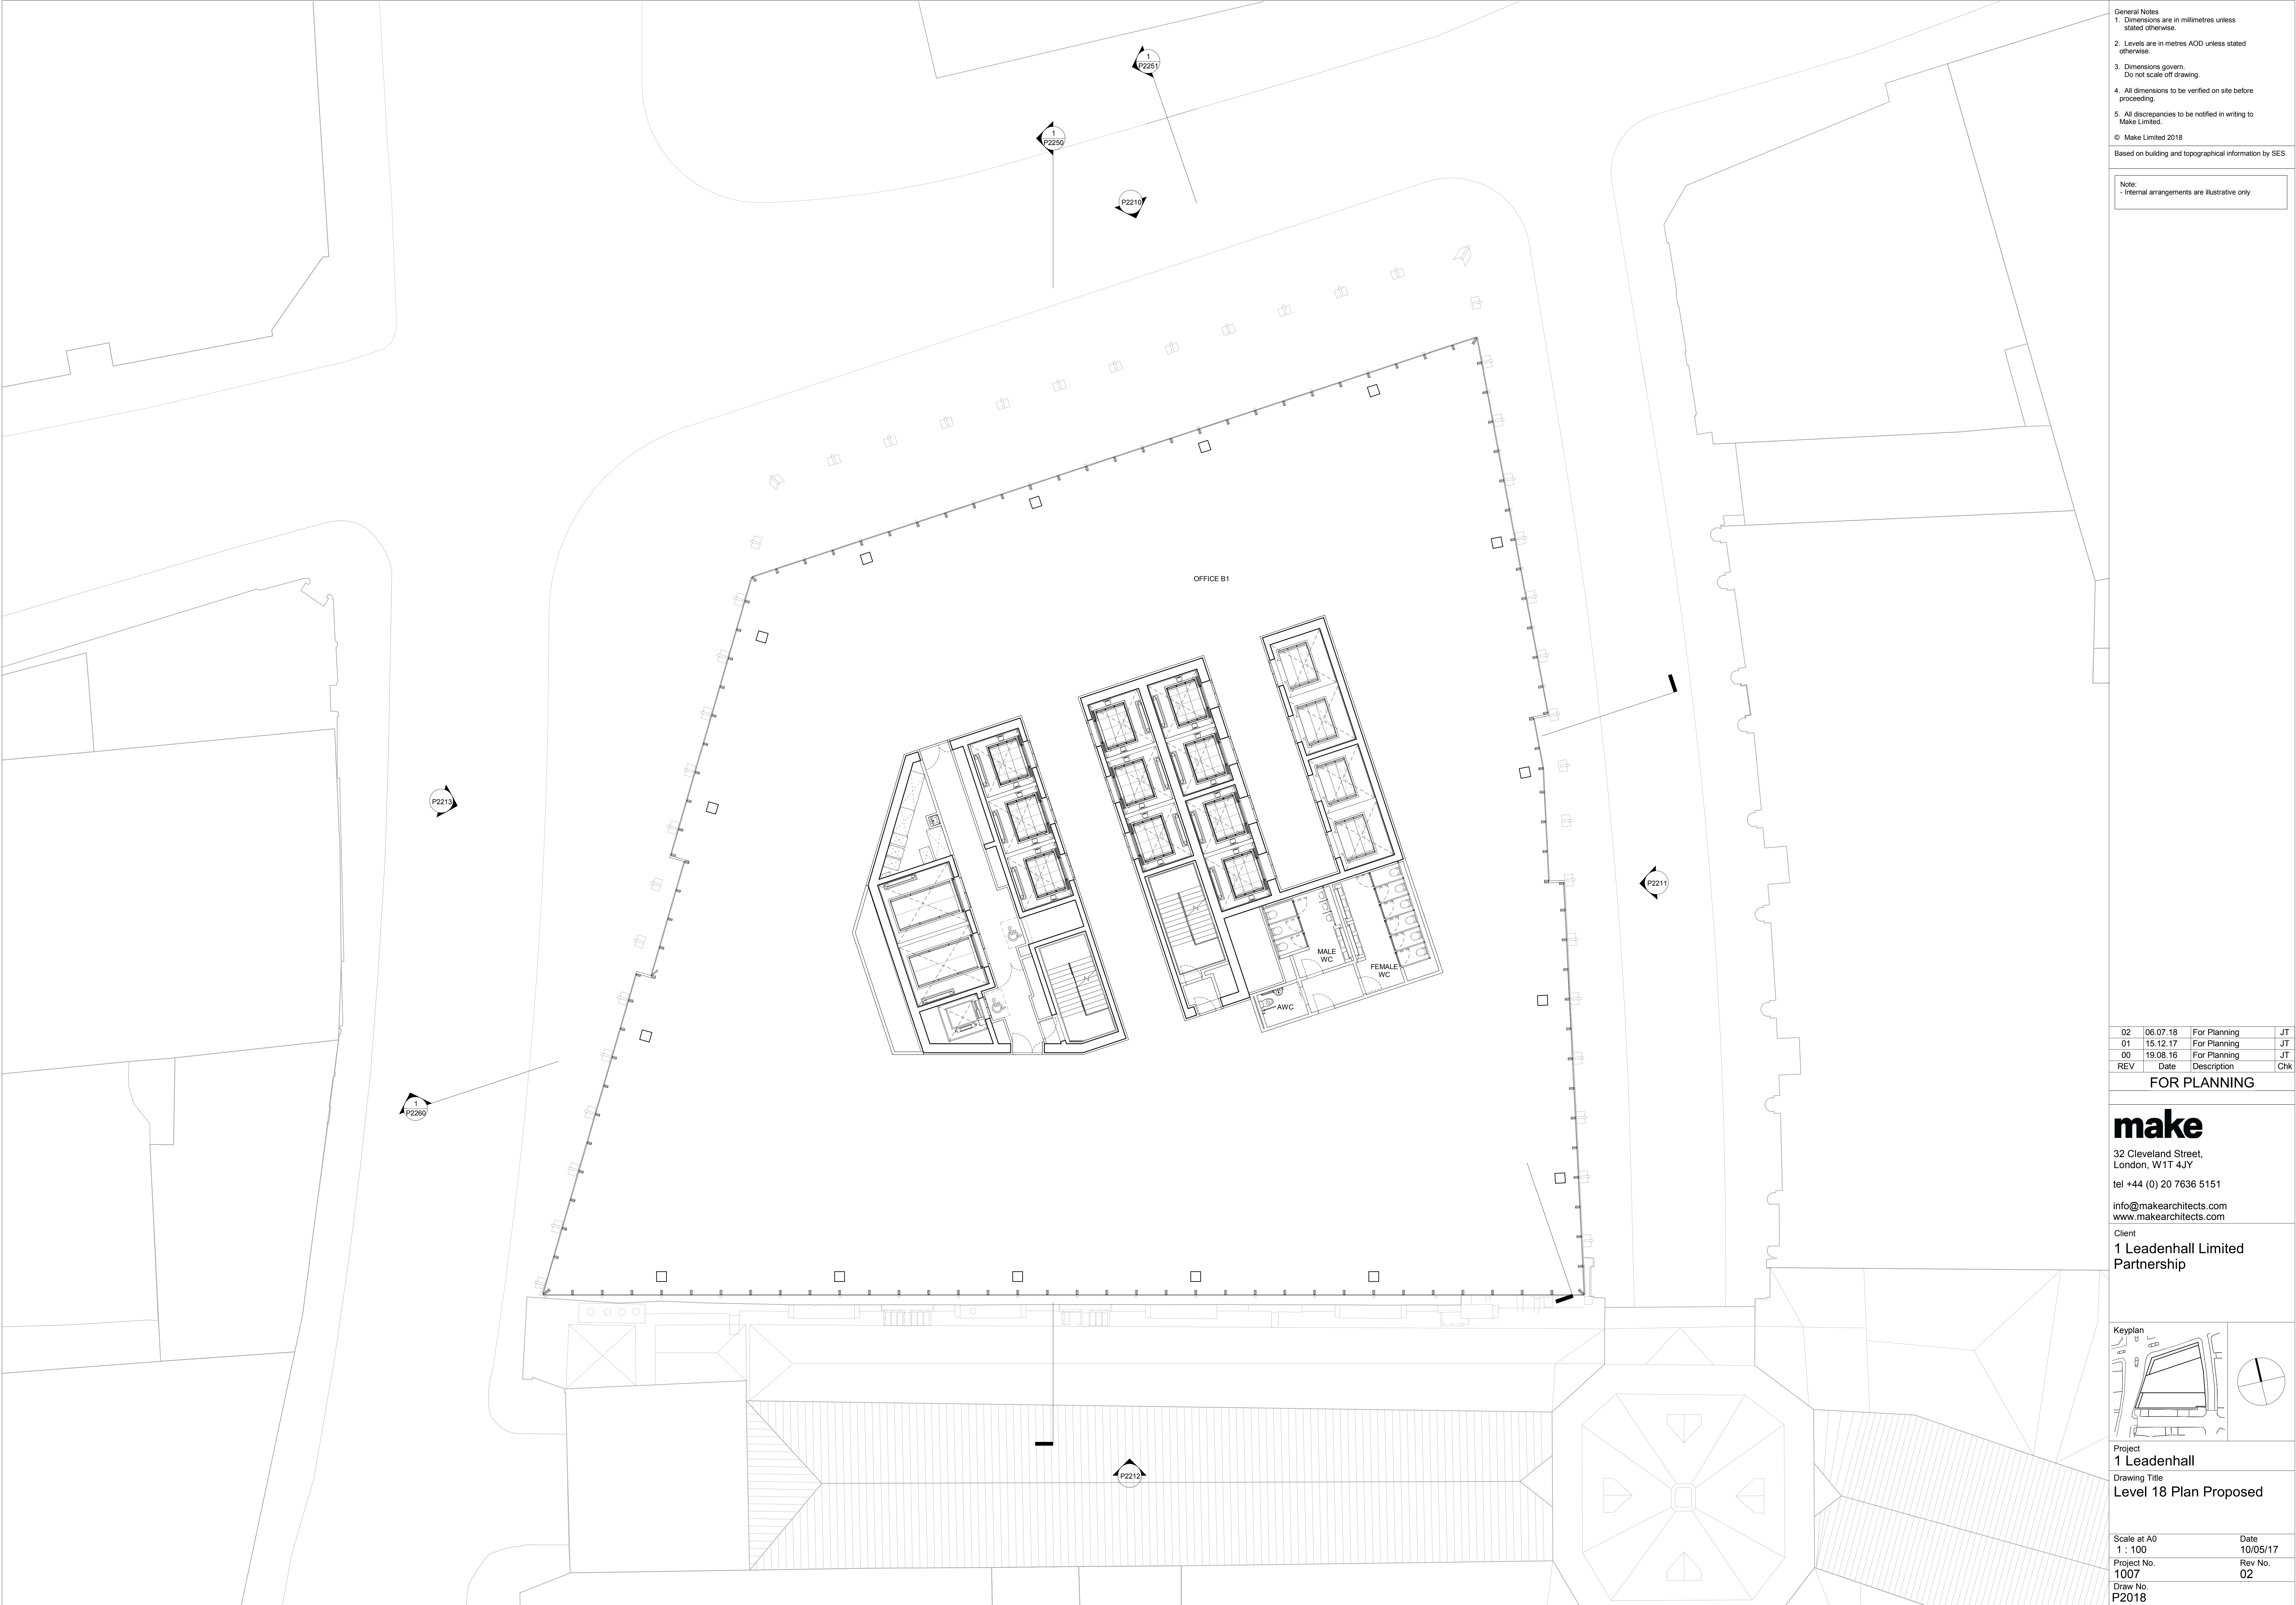

General Notes
1. Dimensions are in millimetres unless stated otherwise.
2. Levels are in metres AOD unless stated otherwise.
3. Dimensions govern.
Do not scale off drawing.
4. All dimensions to be verified on site before proceeding.
5. All discrepancies to be notified in writing to Make Limited.
© Make Limited 2018
Based on building and topographical information by SES


Note:
- Internal arrangements are illustrative only

02	06.07.18	For Planning	JT
01	15.12.17	For Planning	JT
00	19.06.16	For Planning	JT
REV	Date	Description	Chk

FOR PLANNING


make
32 Cleveland Street,
London, W1T 4JY
tel +44 (0) 20 7636 5151
info@makearchitects.com
www.makearchitects.com

Client
1 Leadenhall Limited Partnership

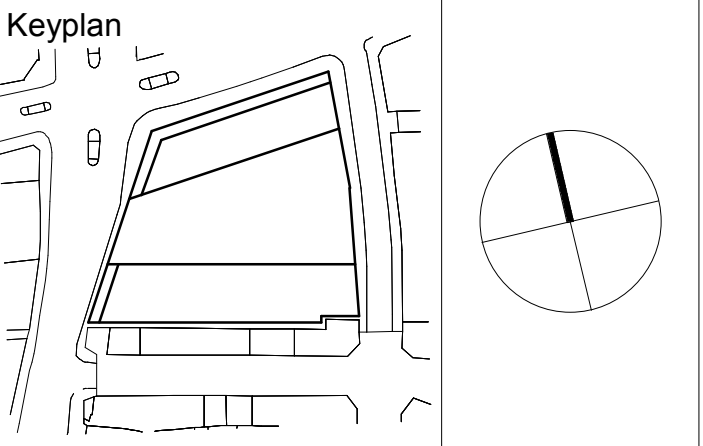

Project
1 Leadenhall
Drawing Title
Level 18 Plan Proposed

Scale at A0 1 : 100	Date 10/05/17
Project No. 1007	Rev No. 02
Draw No. P2018	

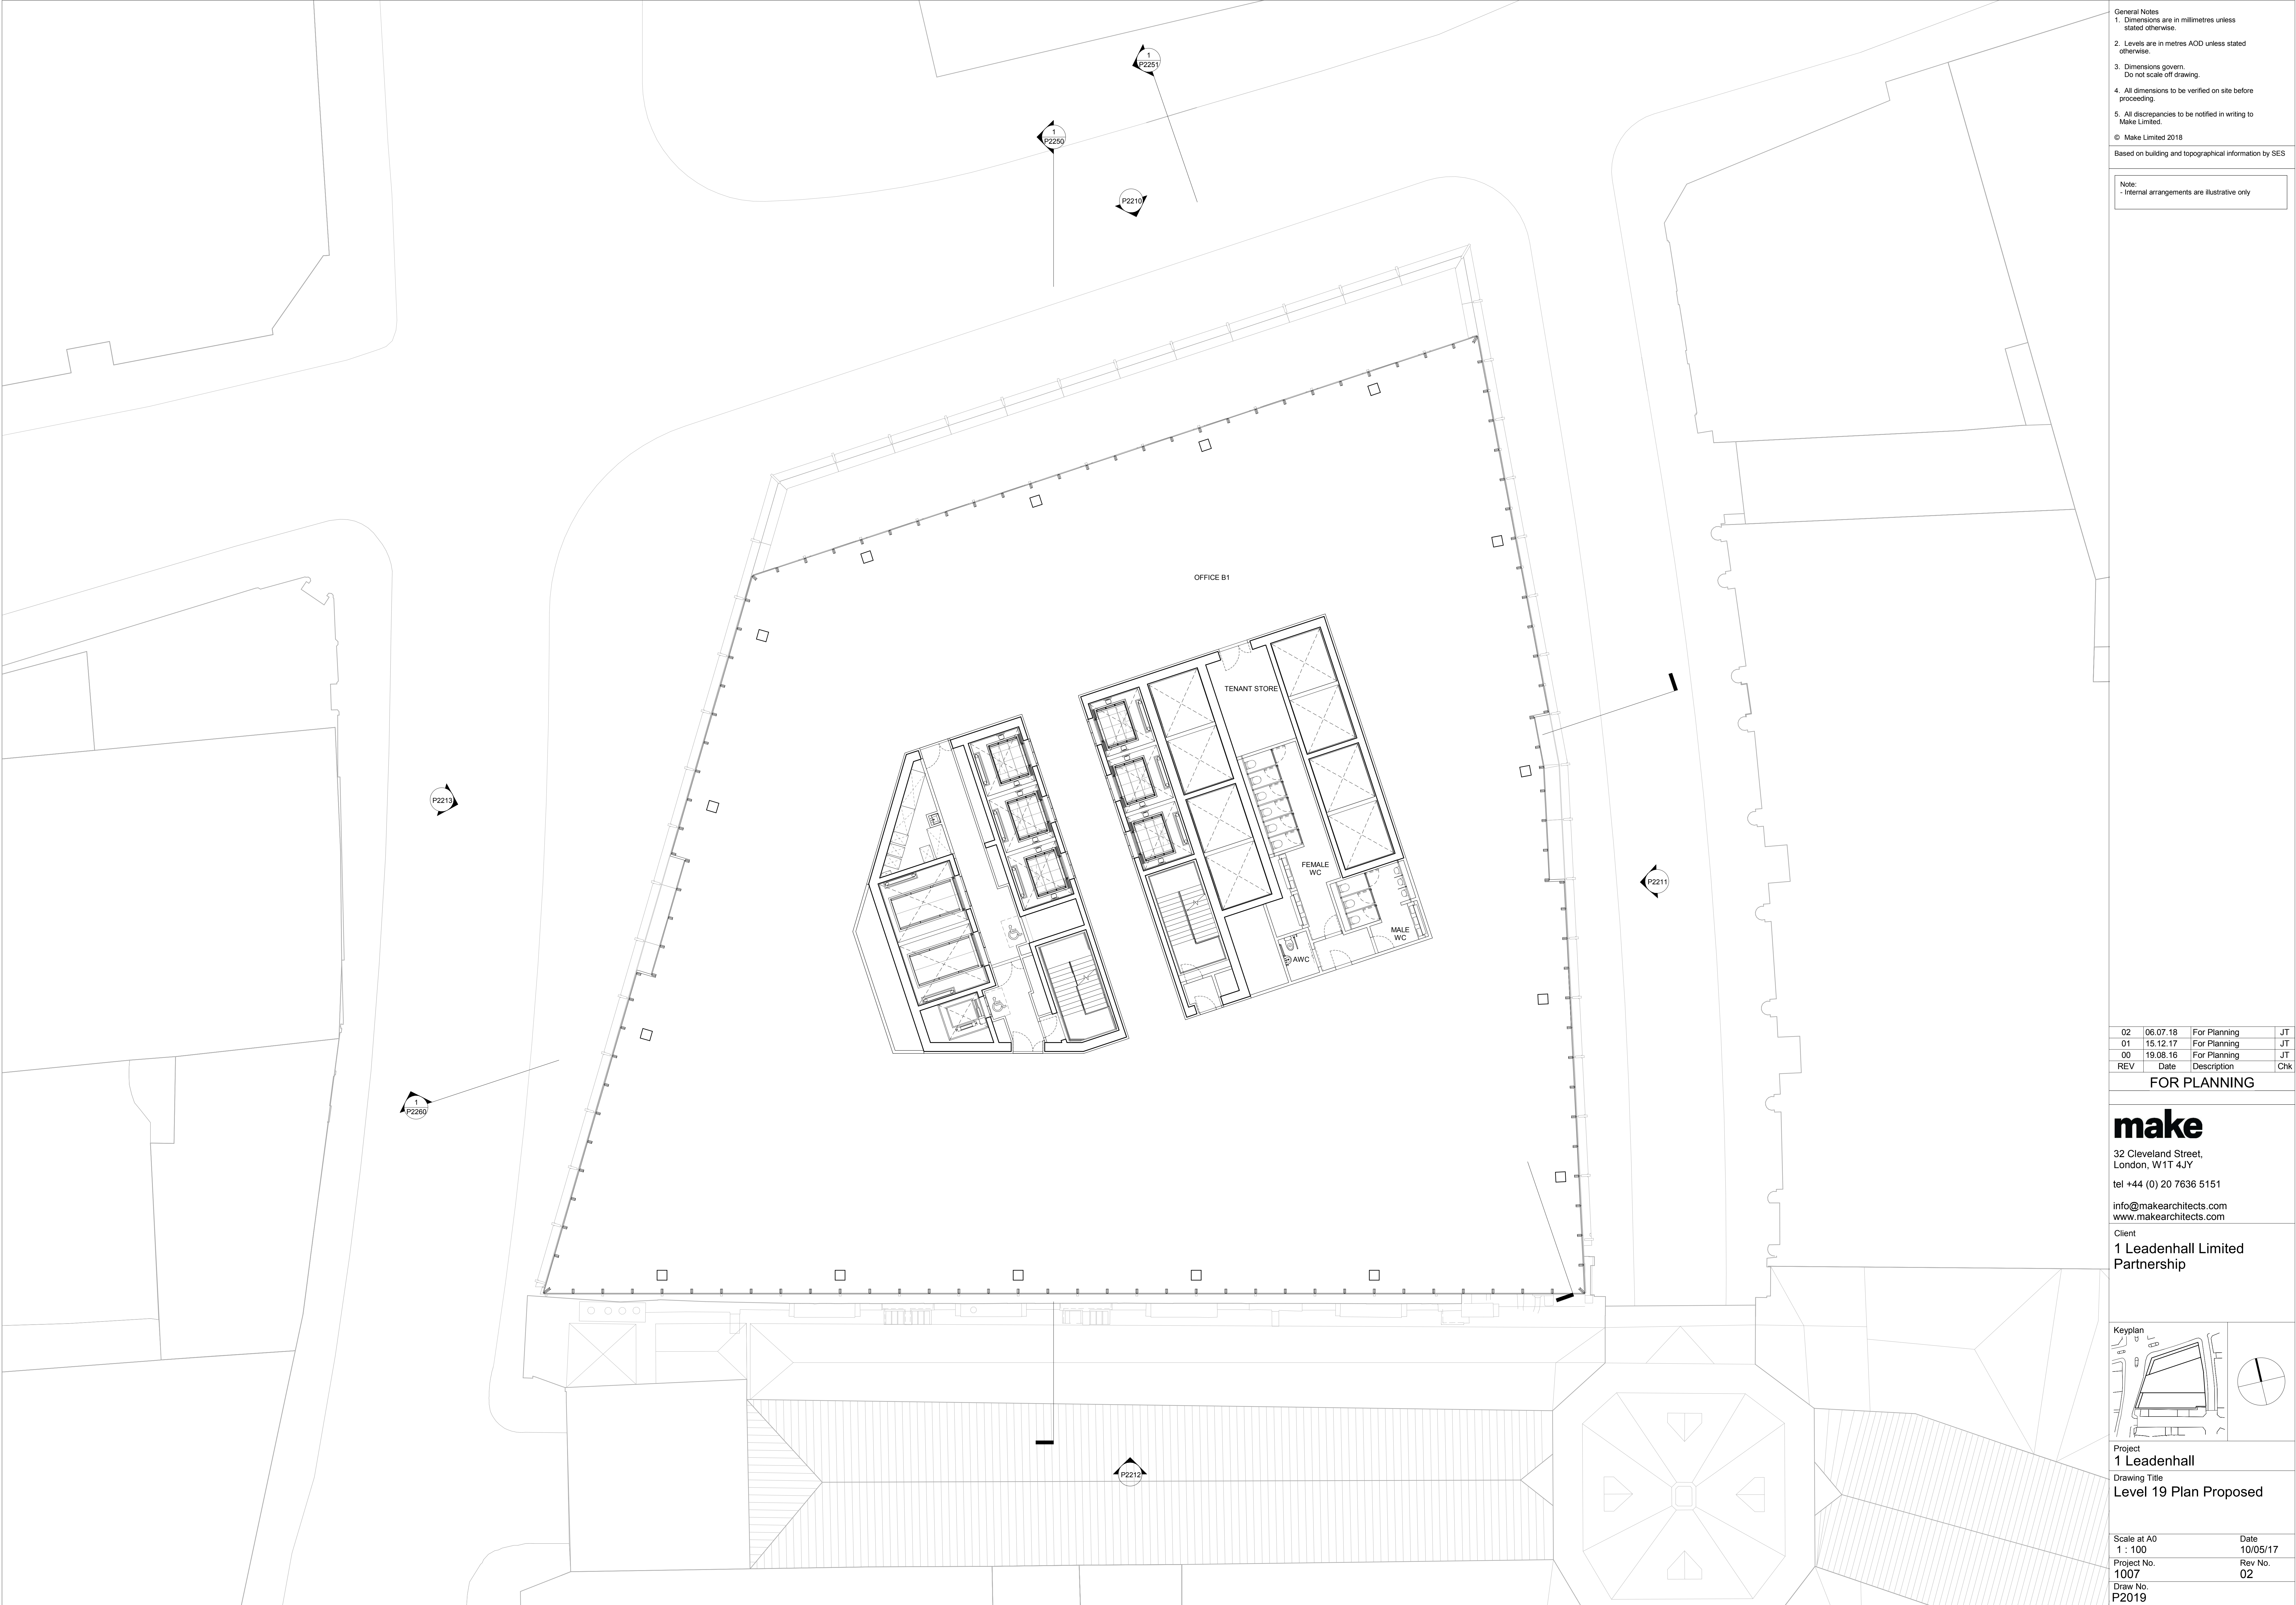


General Notes
1. Dimensions are in millimetres unless stated otherwise.
2. Levels are in metres AOD unless stated otherwise.
3. Dimensions govern.
Do not scale off drawing.
4. All dimensions to be verified on site before proceeding.
5. All discrepancies to be notified in writing to Make Limited.
© Make Limited 2018
Based on building and topographical information by SES

Note:
- Internal arrangements are illustrative only

02	06.07.18	For Planning	JT
01	15.12.17	For Planning	JT
00	19.06.16	For Planning	JT
REV	Date	Description	Chk


FOR PLANNING

make
32 Cleveland Street,
London, W1T 4JY
tel +44 (0) 20 7636 5151
info@makearchitects.com
www.makearchitects.com
Client
1 Leadenhall Limited Partnership

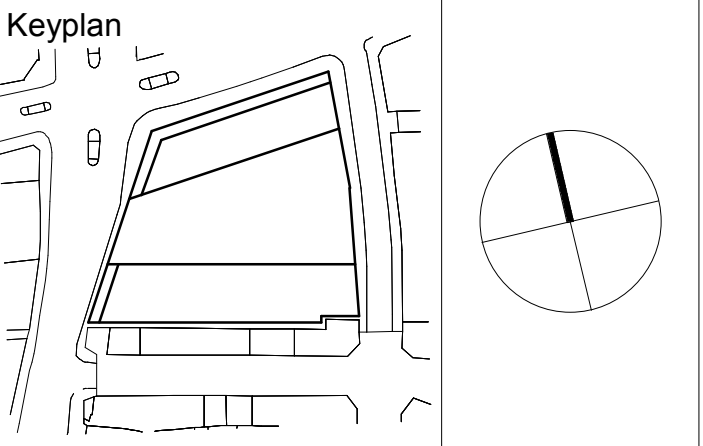

Project
1 Leadenhall
Drawing Title
Level 19 Plan Proposed

Scale at A0 1 : 100	Date 10/05/17
Project No. 1007	Rev No. 02
Draw No. P2019	

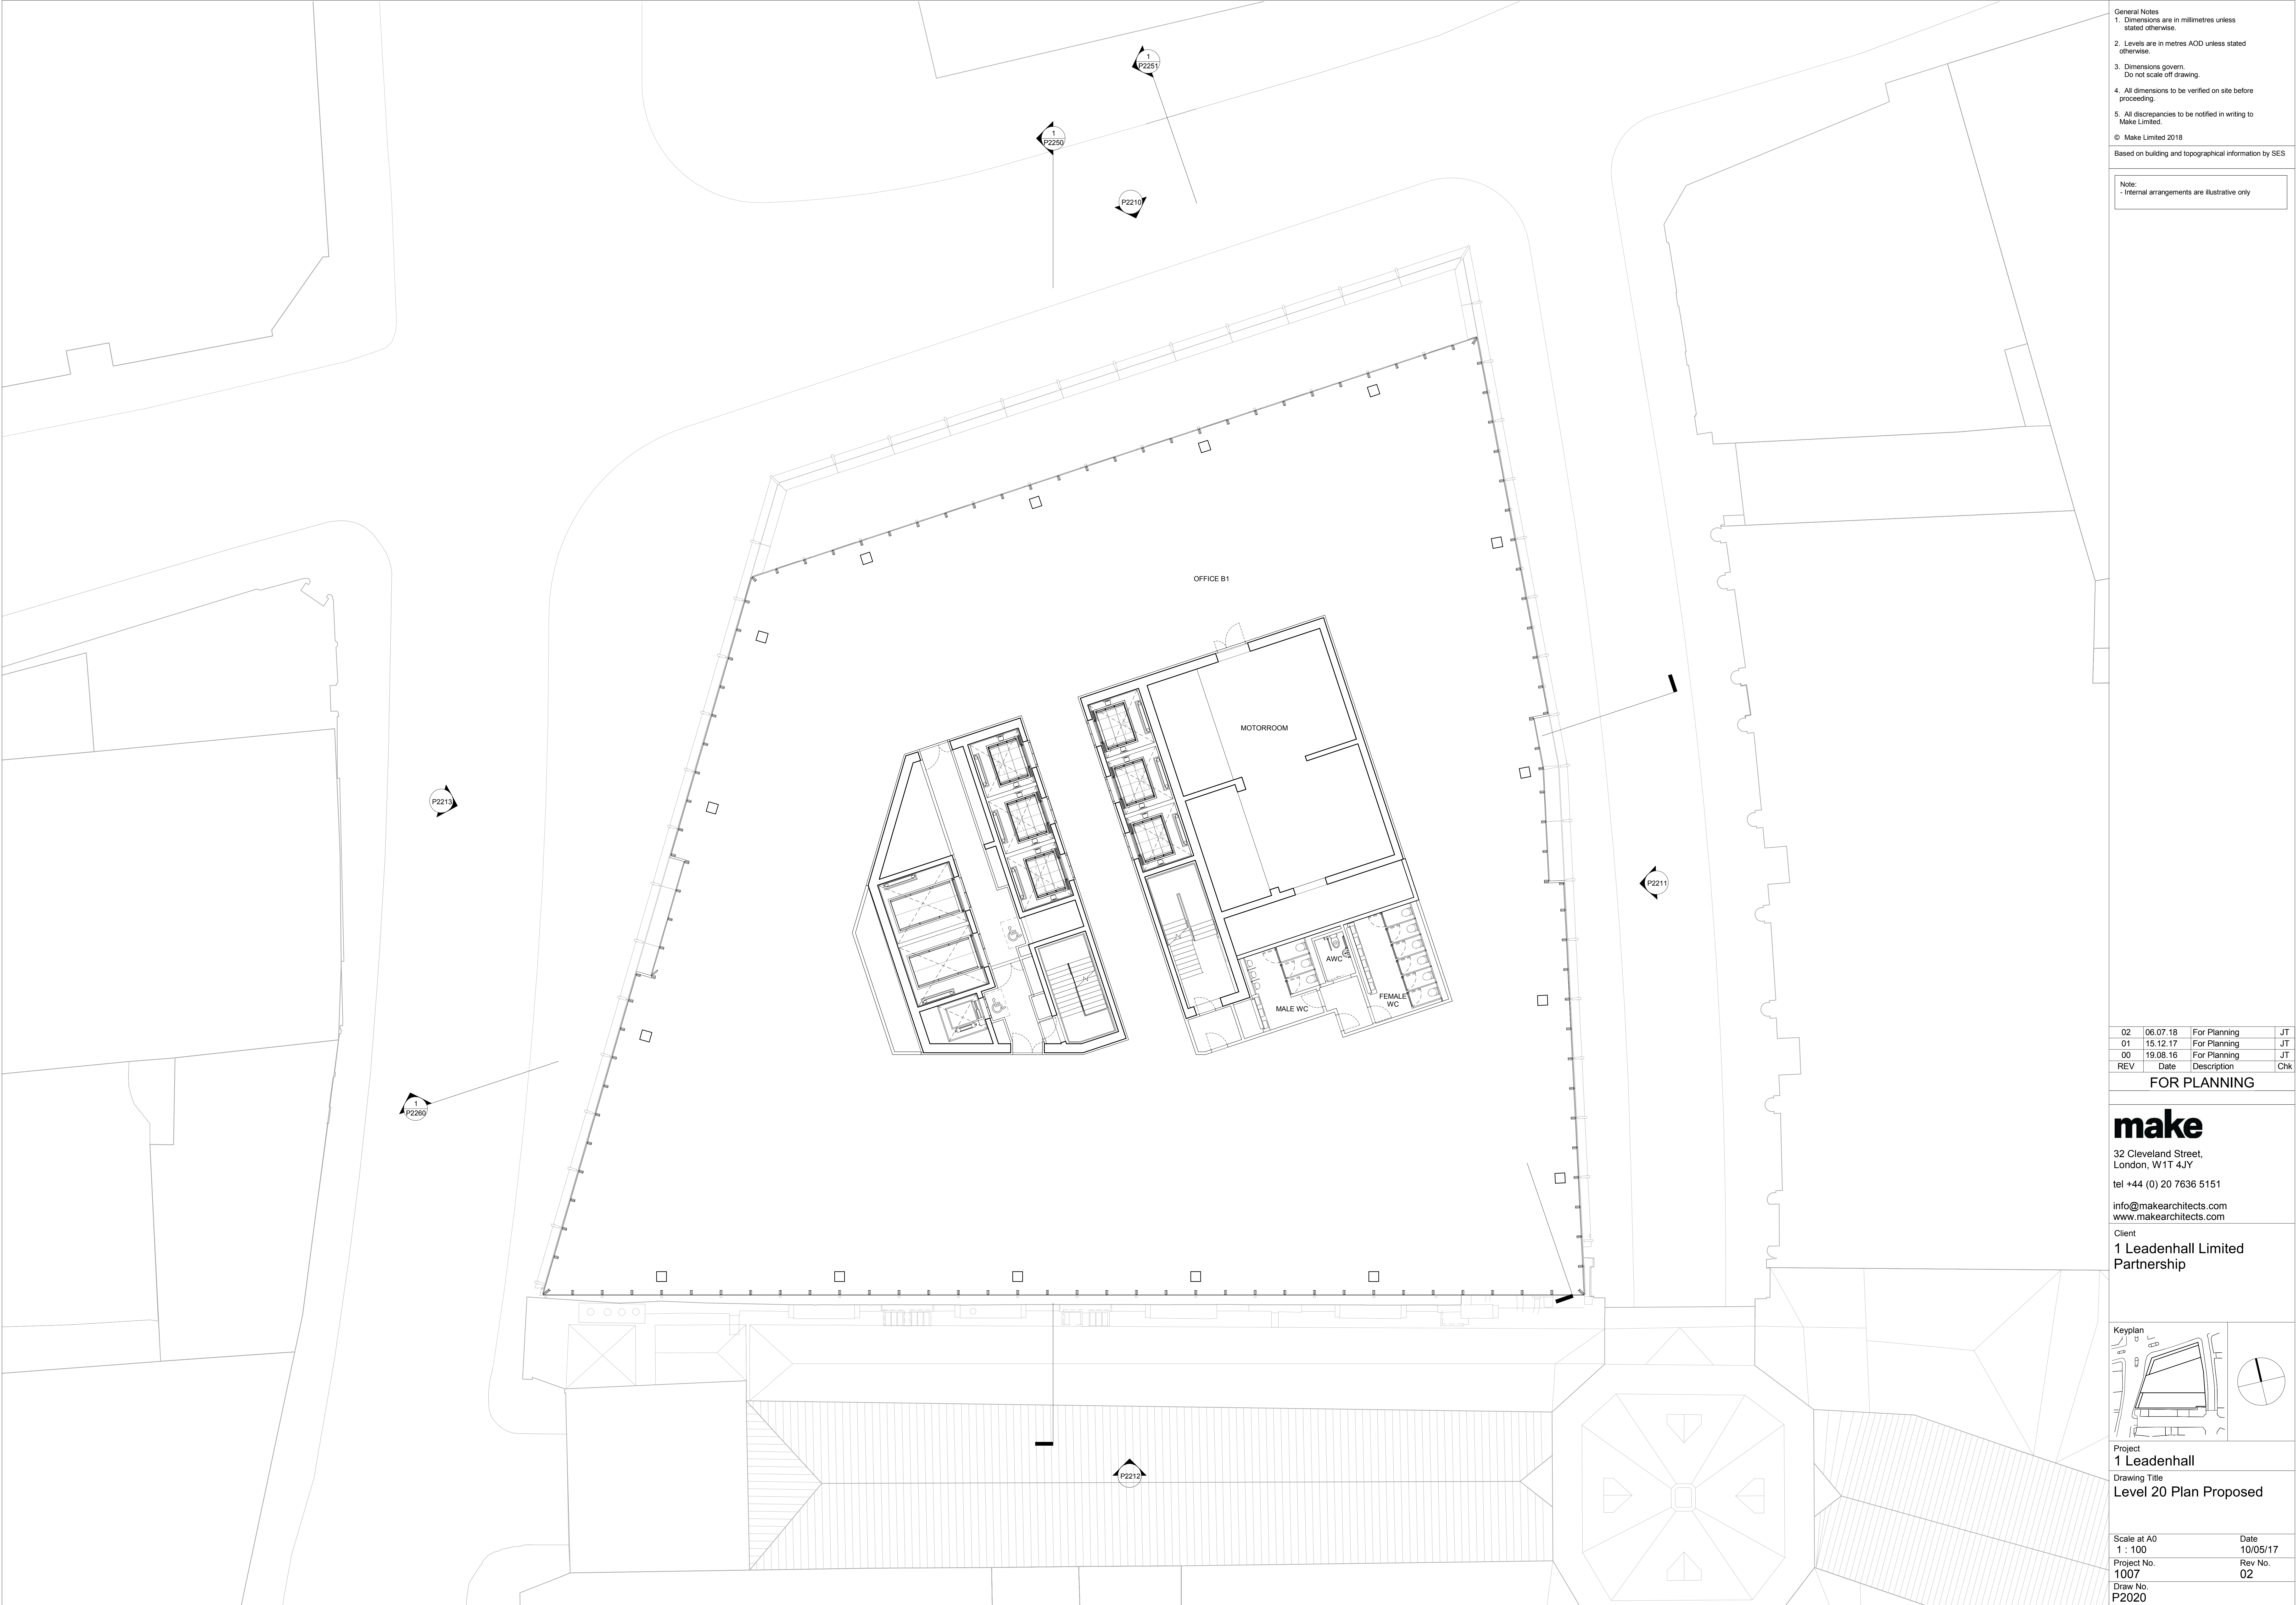

General Notes
1. Dimensions are in millimetres unless stated otherwise.
2. Levels are in metres AOD unless stated otherwise.
3. Dimensions govern.
4. All dimensions to be verified on site before proceeding.
5. All discrepancies to be notified in writing to Make Limited.
© Make Limited 2018
Based on building and topographical information by SES


Note:
- Internal arrangements are illustrative only

02	06.07.18	For Planning	JT
01	15.12.17	For Planning	JT
00	19.06.16	For Planning	JT
REV	Date	Description	Chk

FOR PLANNING


make
32 Cleveland Street,
London, W1T 4JY
tel +44 (0) 20 7636 5151
info@makearchitects.com
www.makearchitects.com

Client
1 Leadenhall Limited Partnership

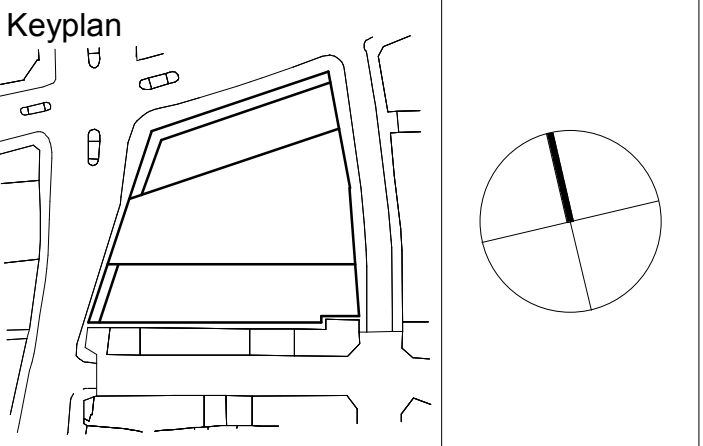

Project
1 Leadenhall
Drawing Title
Level 20 Plan Proposed

Scale at A0 1 : 100	Date 10/05/17
Project No. 1007	Rev No. 02
Draw No. P2020	

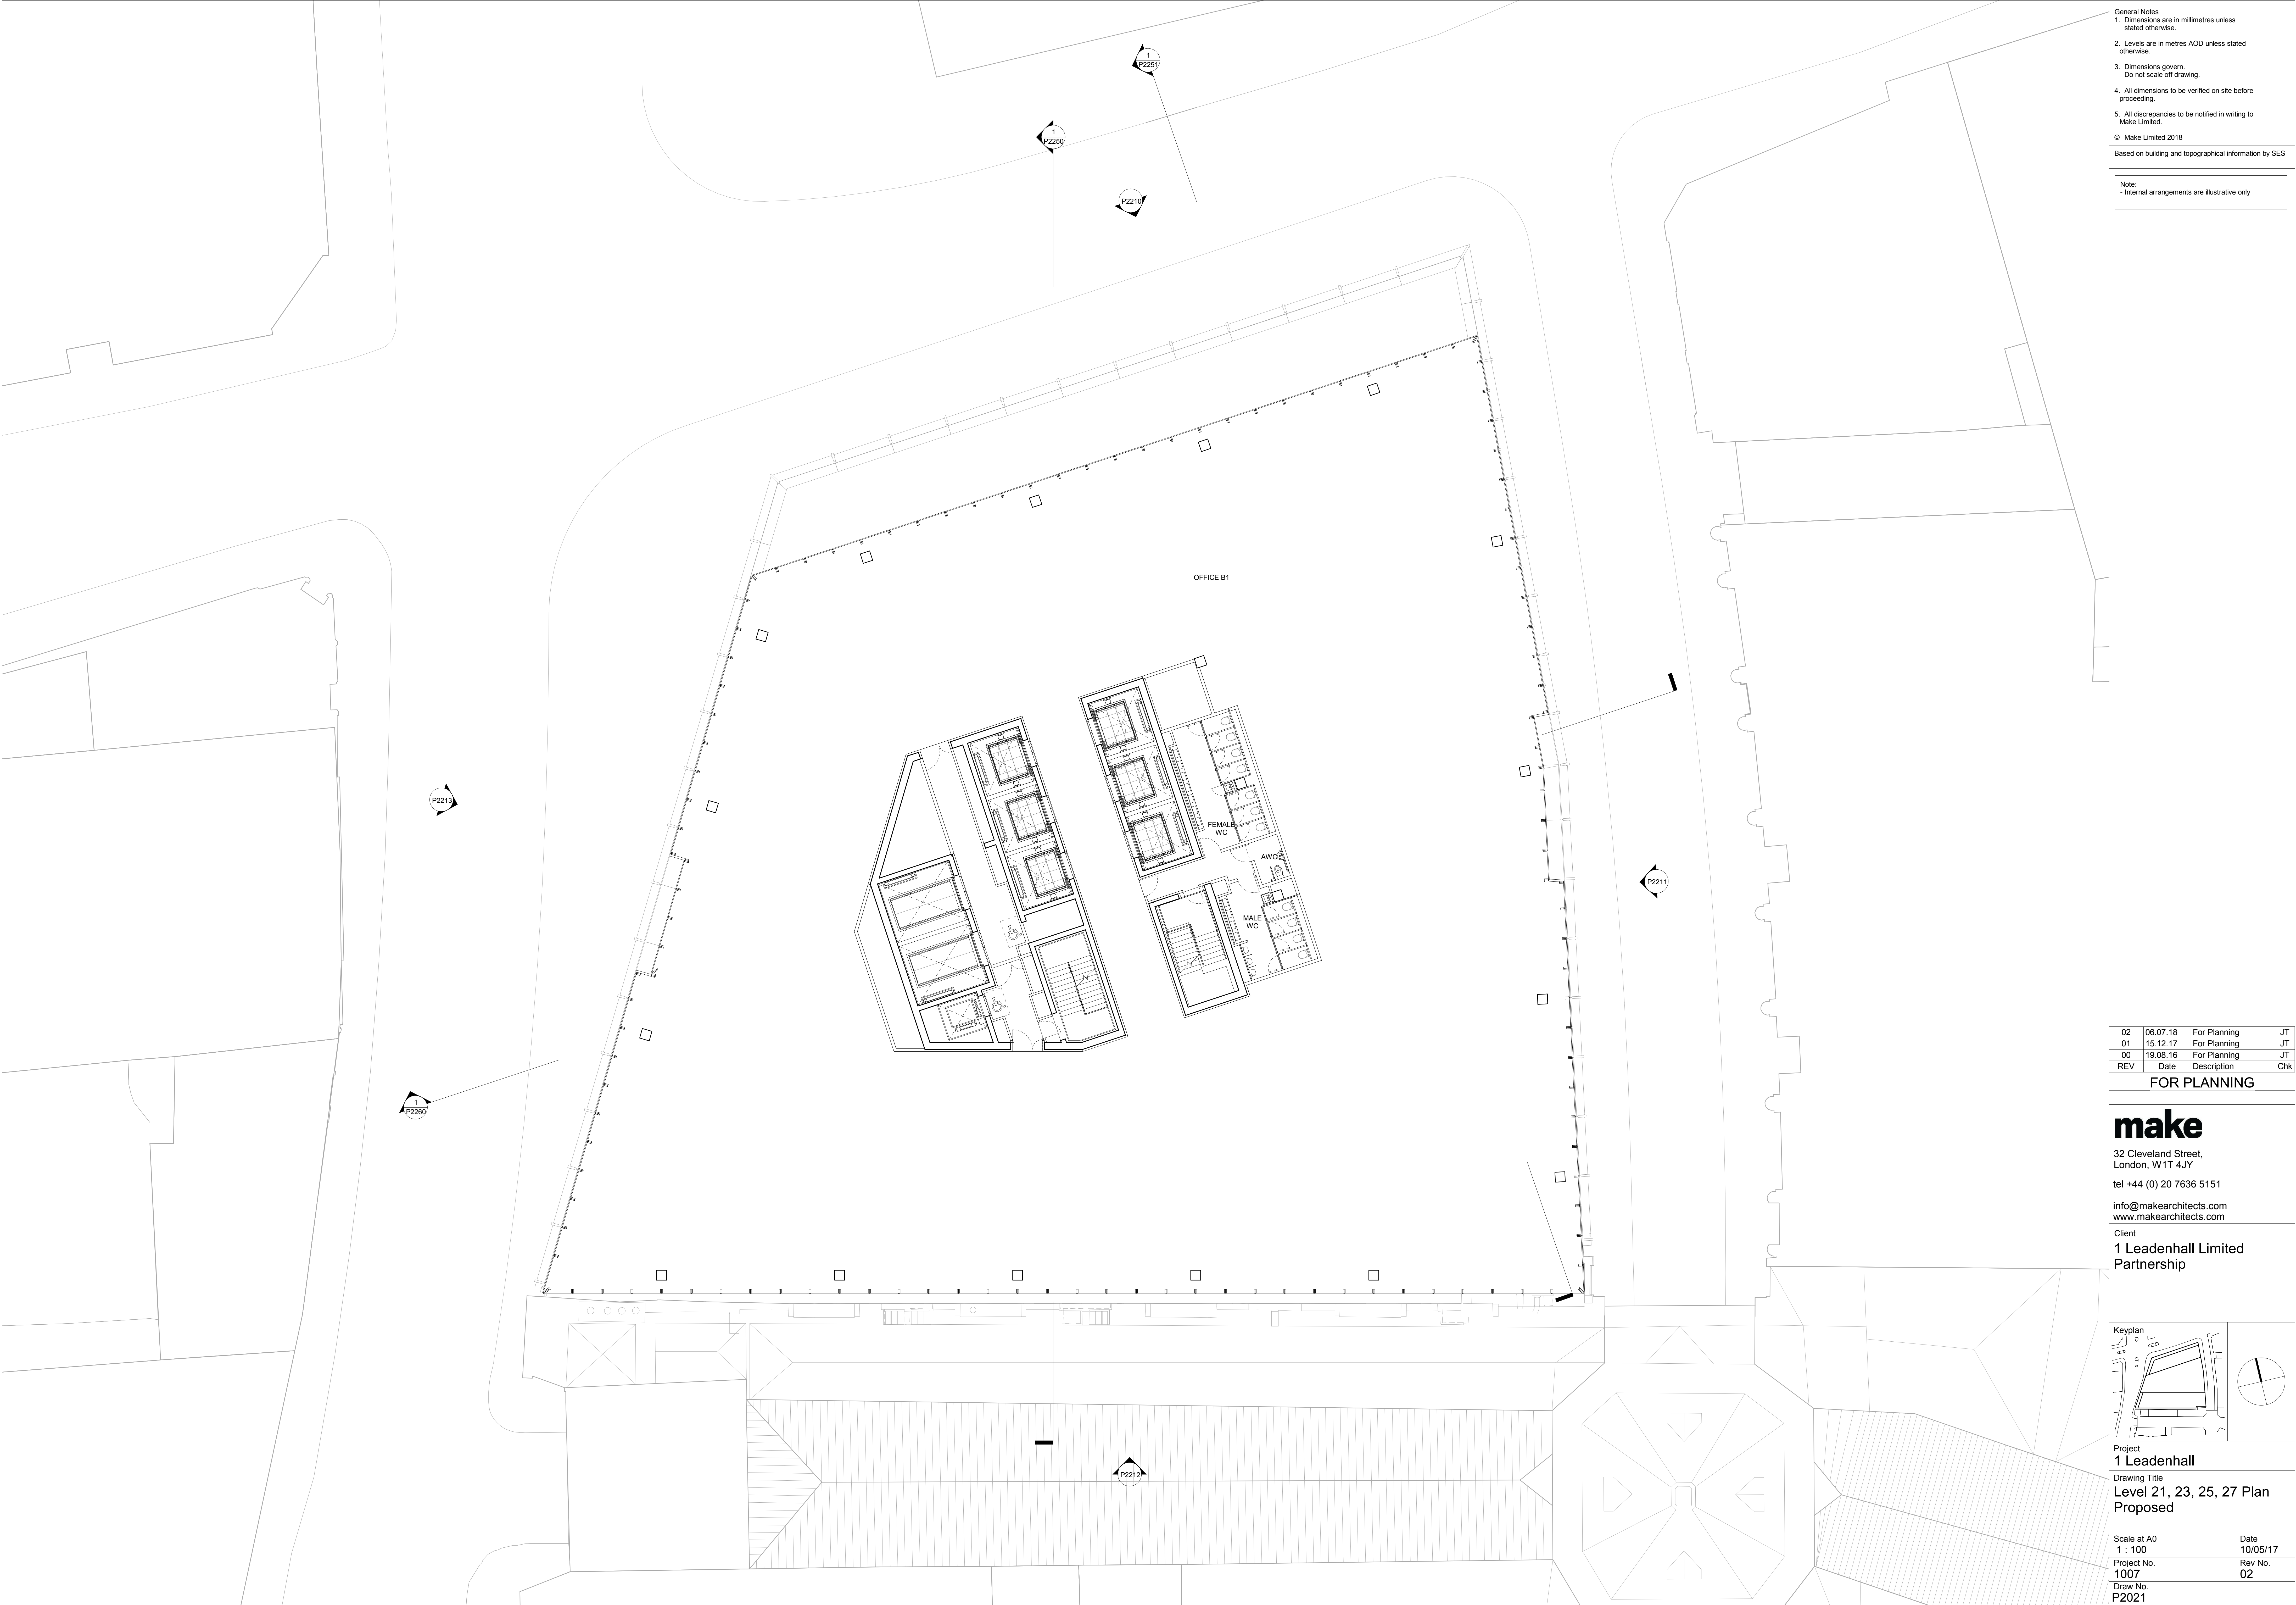


General Notes
1. Dimensions are in millimetres unless stated otherwise.
2. Levels are in metres AOD unless stated otherwise.
3. Dimensions govern.
Do not scale off drawing.
4. All dimensions to be verified on site before proceeding.
5. All discrepancies to be notified in writing to Make Limited.
© Make Limited 2018
Based on building and topographical information by SES

Note:
- Internal arrangements are illustrative only


02	06.07.18	For Planning	JT
01	15.12.17	For Planning	JT
00	19.06.16	For Planning	JT
REV	Date	Description	Chk

FOR PLANNING

make
32 Cleveland Street,
London, W1T 4JY
tel +44 (0) 20 7636 5151
info@makearchitects.com
www.makearchitects.com
Client
1 Leadenhall Limited Partnership

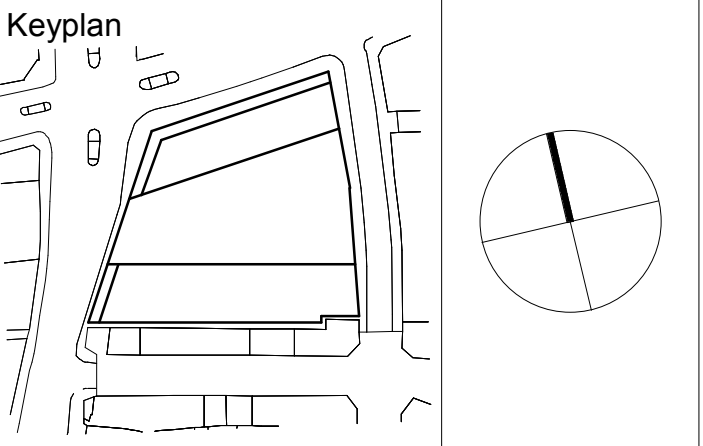

Project 1 Leadenhall	Date 10/05/17
Drawing Title Level 21, 23, 25, 27 Plan Proposed	Rev No. 02
Scale at A0 1 : 100	Project No. 1007
Draw No. P2021	

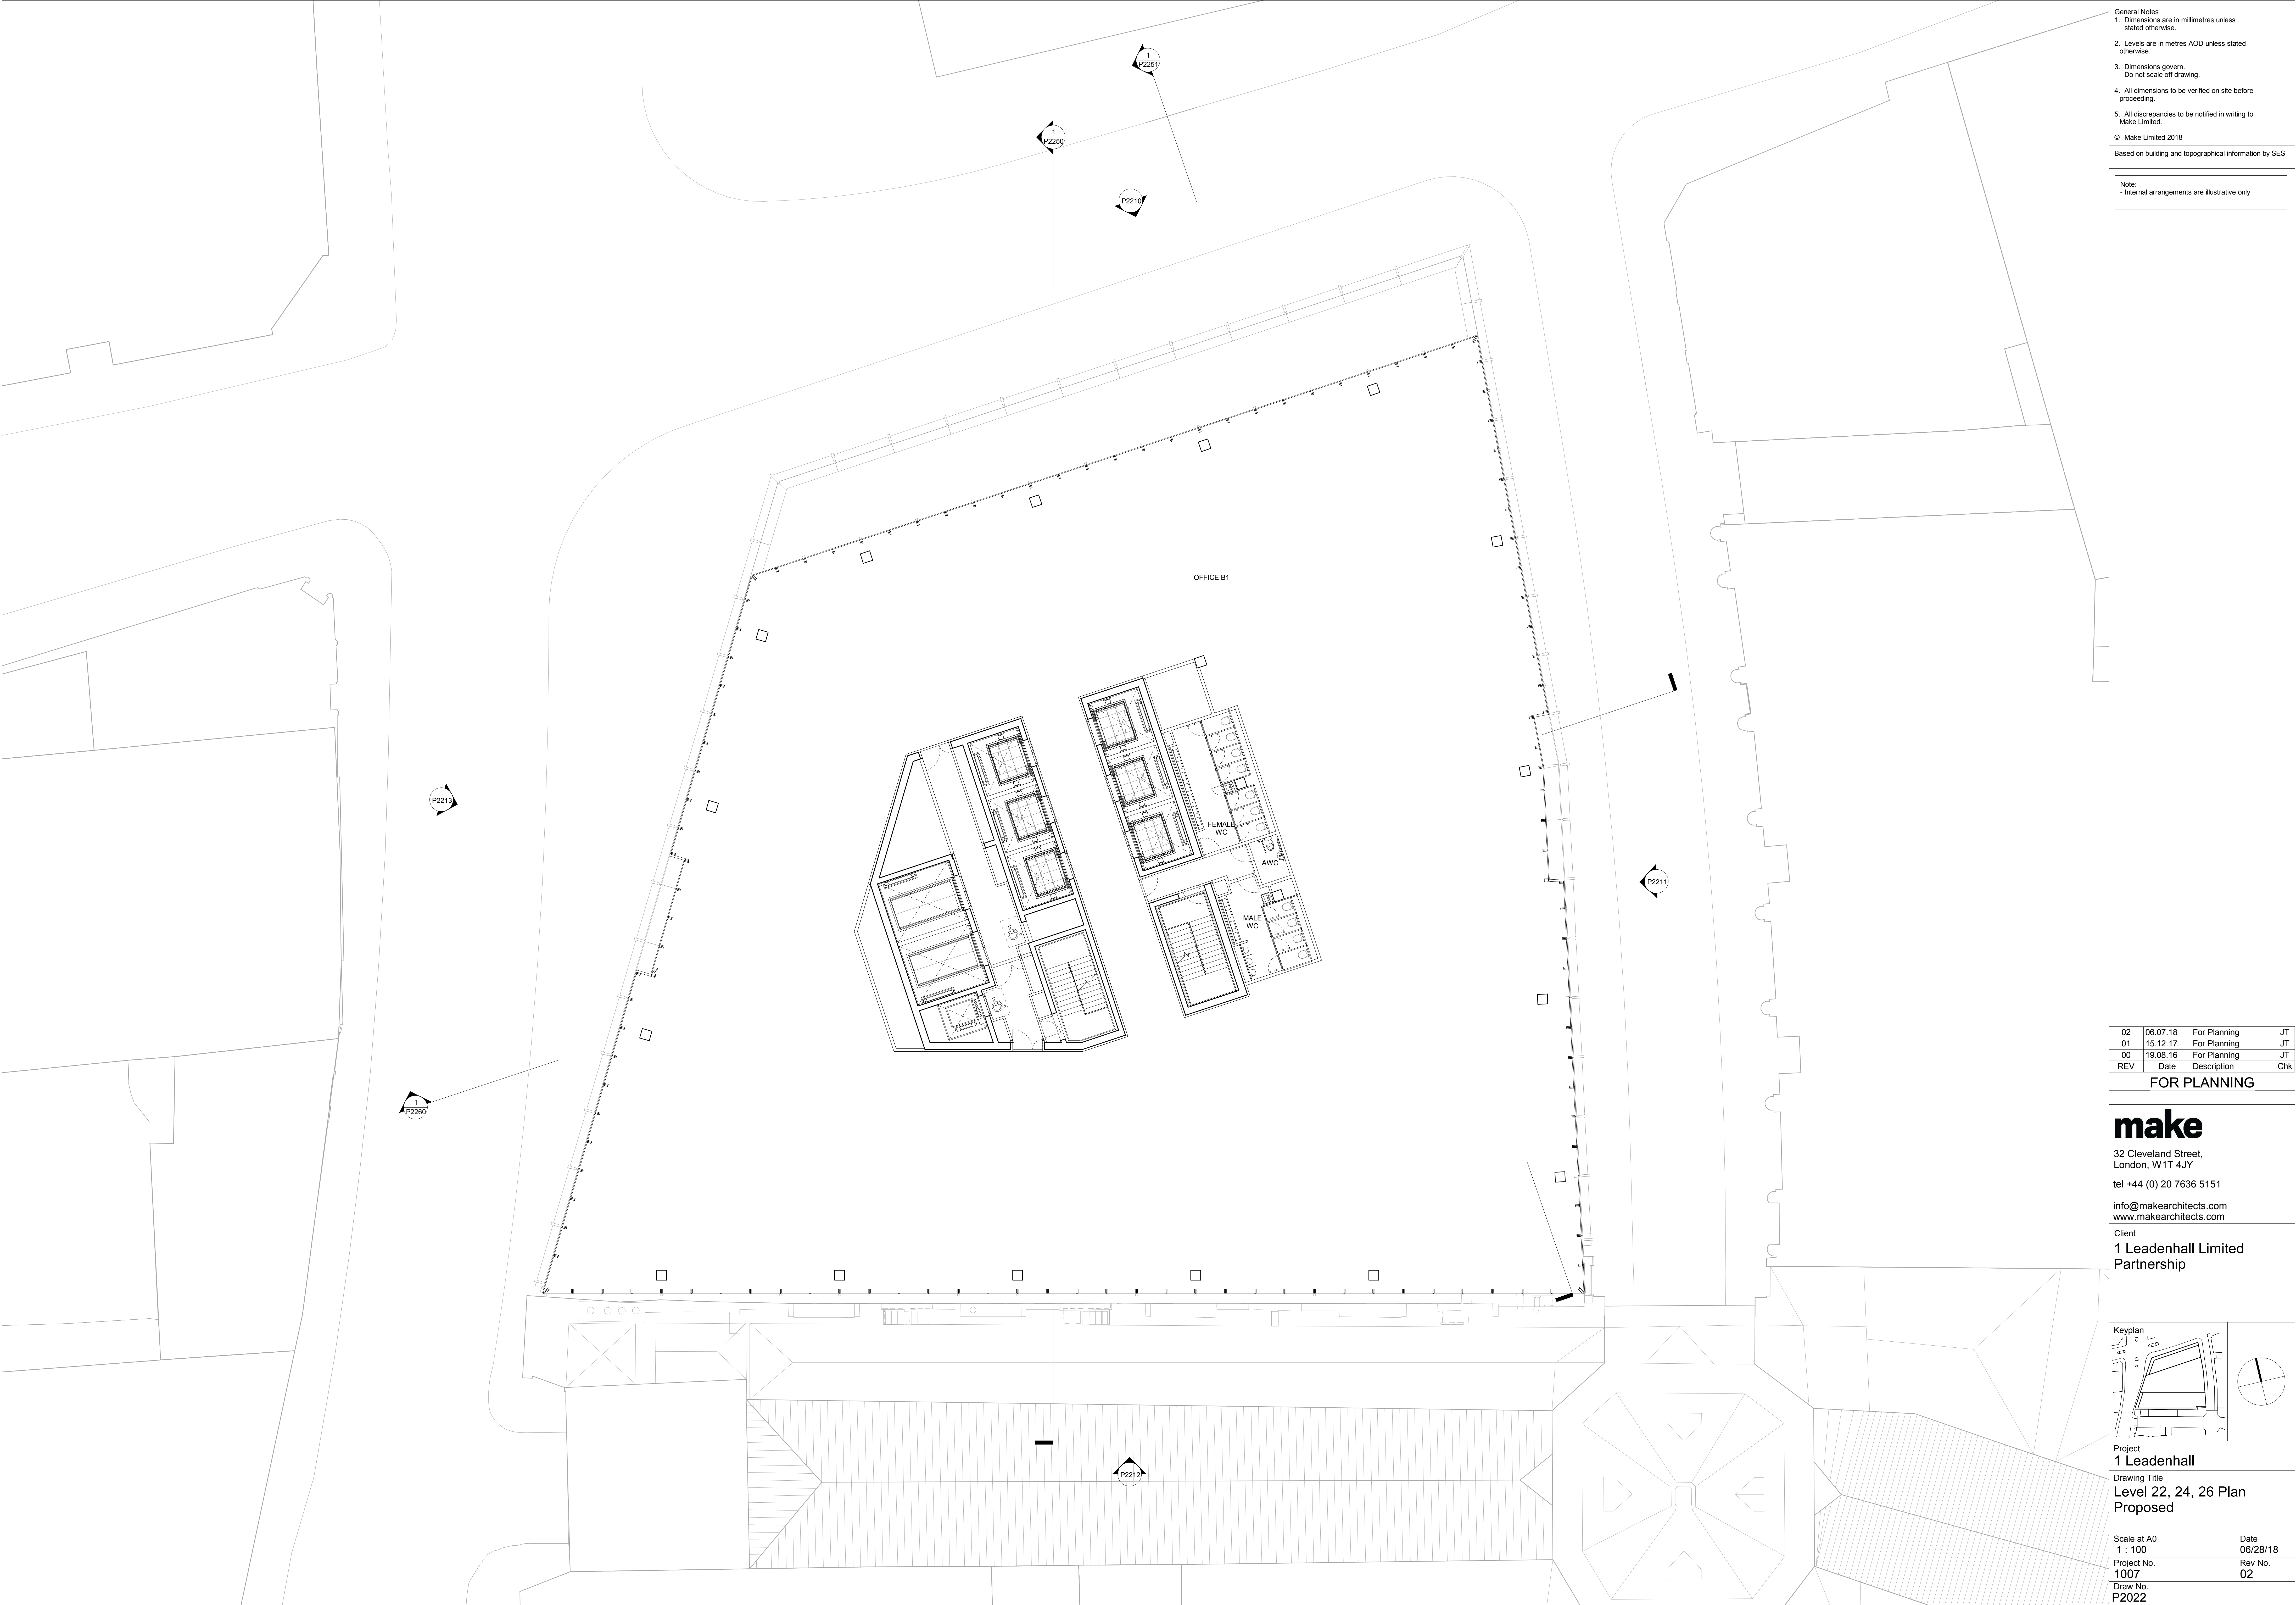

General Notes
1. Dimensions are in millimetres unless stated otherwise.
2. Levels are in metres AOD unless stated otherwise.
3. Dimensions govern.
Do not scale off drawing.
4. All dimensions to be verified on site before proceeding.
5. All discrepancies to be notified in writing to Make Limited.
© Make Limited 2018
Based on building and topographical information by SES


Note:
- Internal arrangements are illustrative only

02	06.07.18	For Planning	JT
01	15.12.17	For Planning	JT
00	19.06.16	For Planning	JT
REV	Date	Description	Chk

FOR PLANNING


make
32 Cleveland Street,
London, W1T 4JY
tel +44 (0) 20 7636 5151
info@makearchitects.com
www.makearchitects.com


Client
1 Leadenhall Limited Partnership

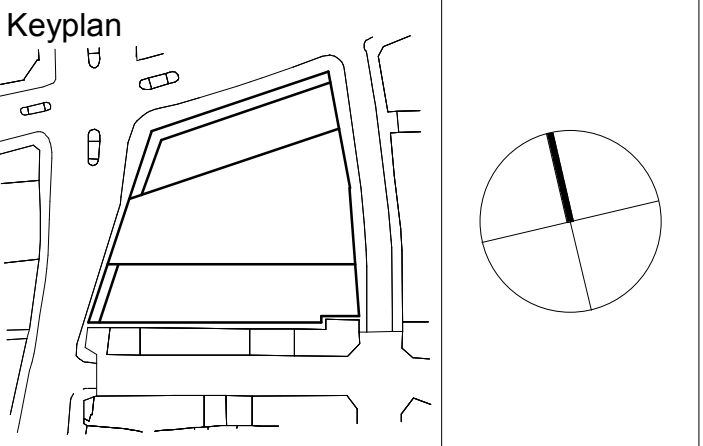

Project
1 Leadenhall
Drawing Title
Level 22, 24, 26 Plan Proposed

Scale at A0 1 : 100	Date 06/28/18
Project No. 1007	Rev No. 02
Draw No. P2022	

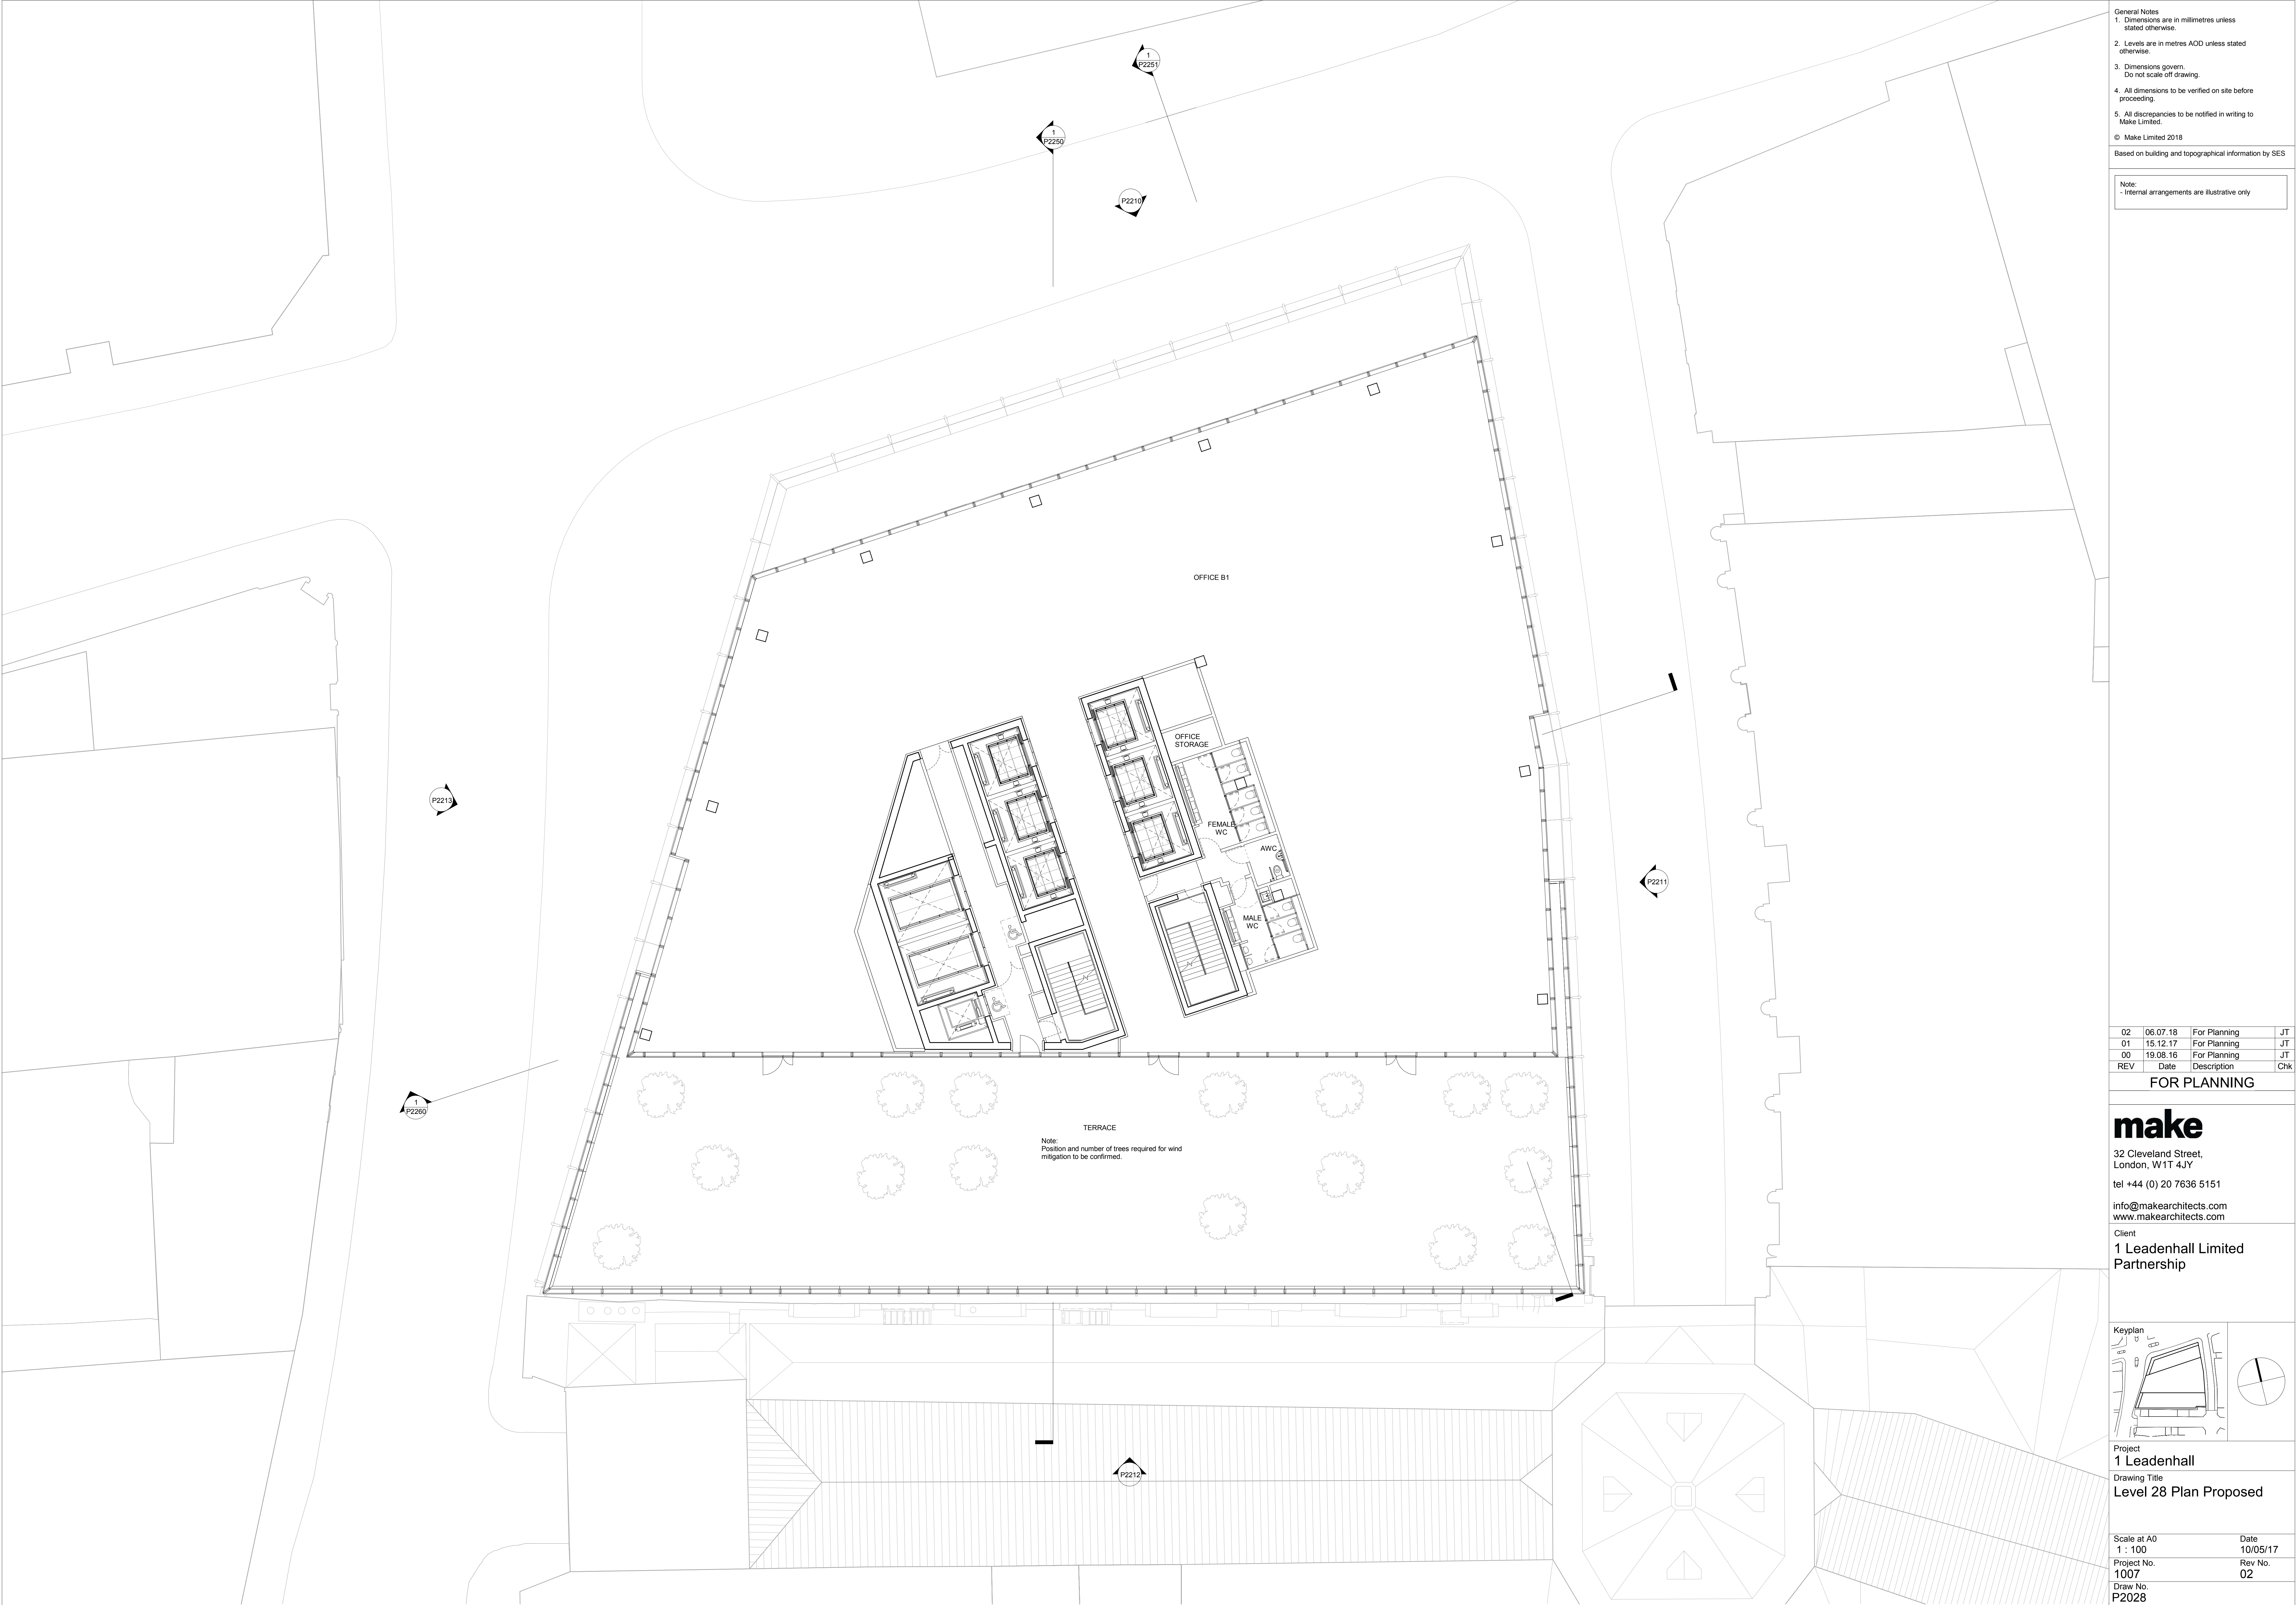

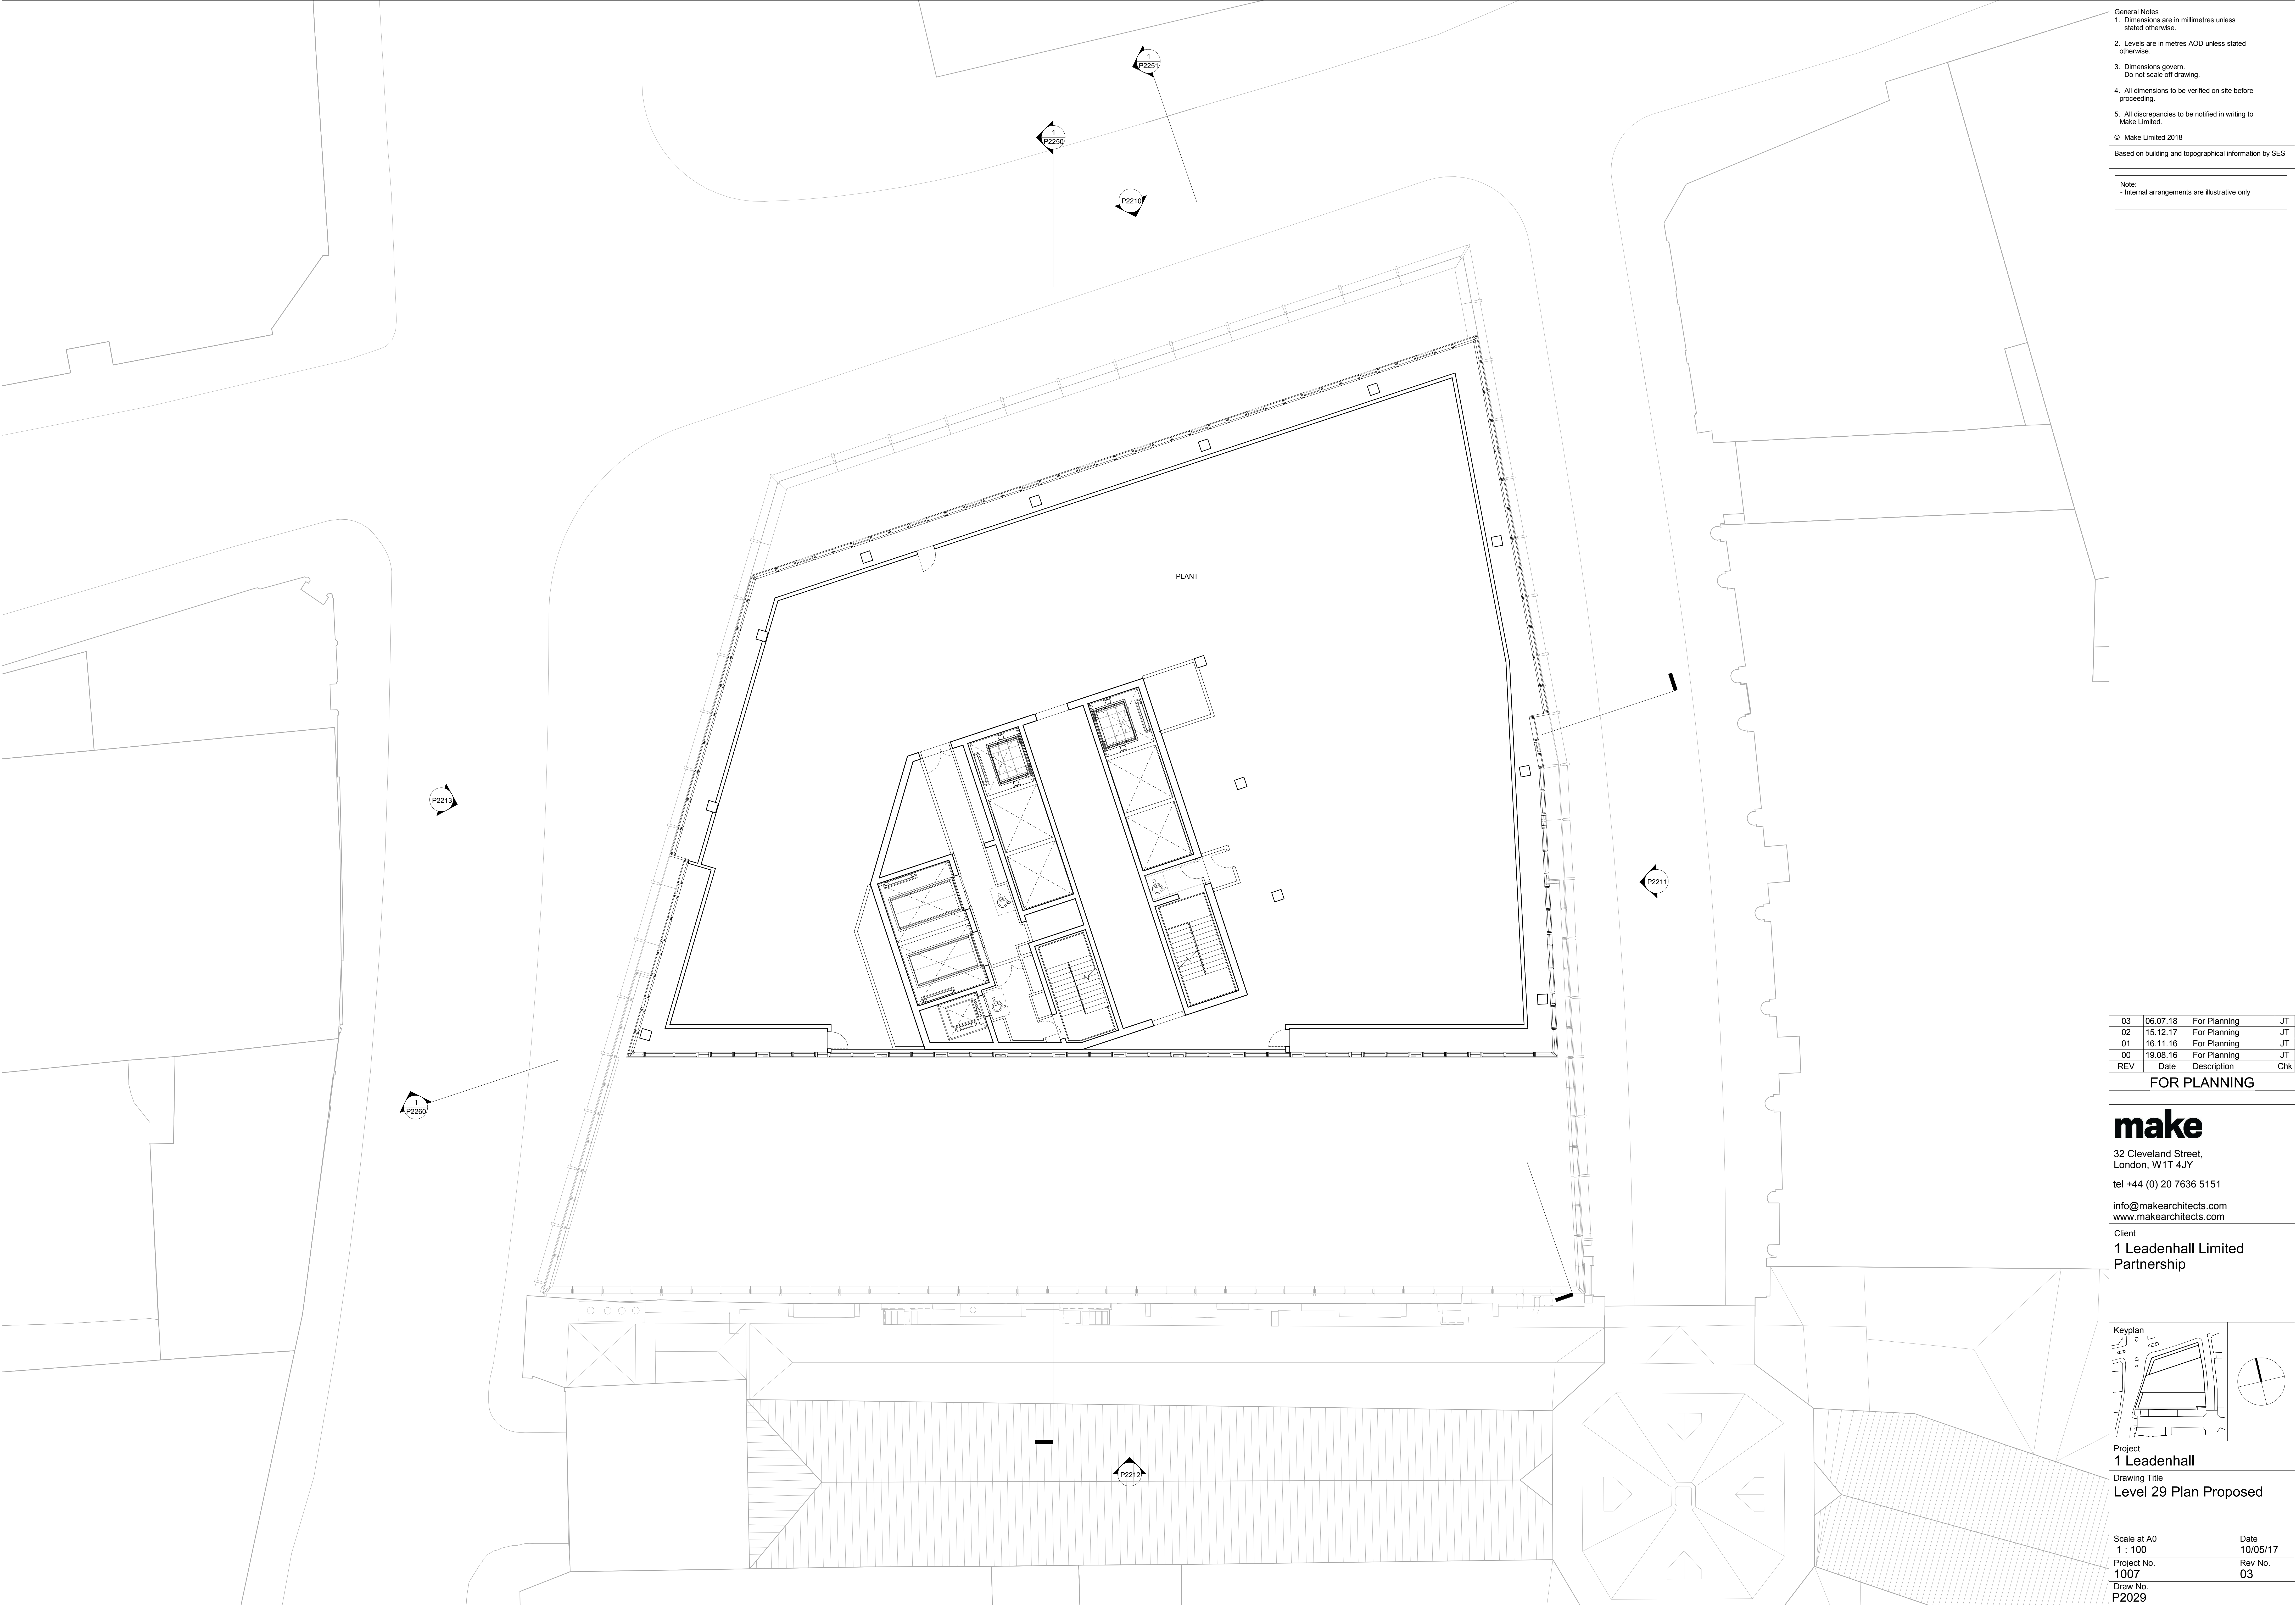

General Notes
1. Dimensions are in millimetres unless stated otherwise.
2. Levels are in metres AOD unless stated otherwise.
3. Dimensions govern.
Do not scale off drawing.
4. All dimensions to be verified on site before proceeding.
5. All discrepancies to be notified in writing to Make Limited.
© Make Limited 2018
Based on building and topographical information by SES


Note:
- Internal arrangements are illustrative only

03	06.07.18	For Planning	JT
02	15.12.17	For Planning	JT
01	16.11.16	For Planning	JT
00	19.08.16	For Planning	JT
REV	Date	Description	Chk

FOR PLANNING


make
32 Cleveland Street,
London, W1T 4JY
tel +44 (0) 20 7636 5151
info@makearchitects.com
www.makearchitects.com

Client
1 Leadenhall Limited Partnership

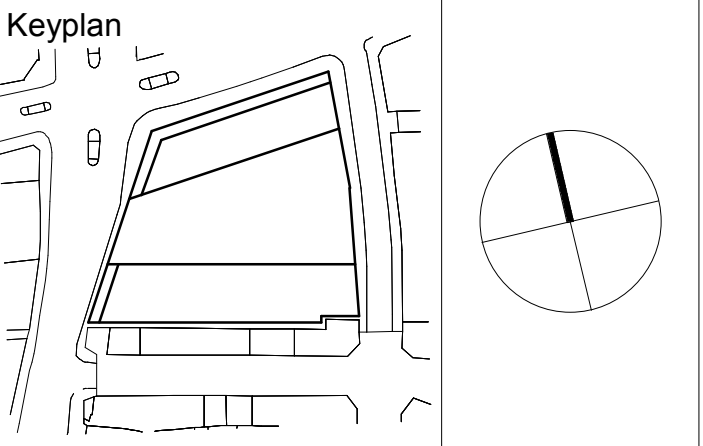

Project
1 Leadenhall
Drawing Title
Level 29 Plan Proposed

Scale at A0 1 : 100	Date 10/05/17
Project No. 1007	Rev No. 03
Draw No. P2029	

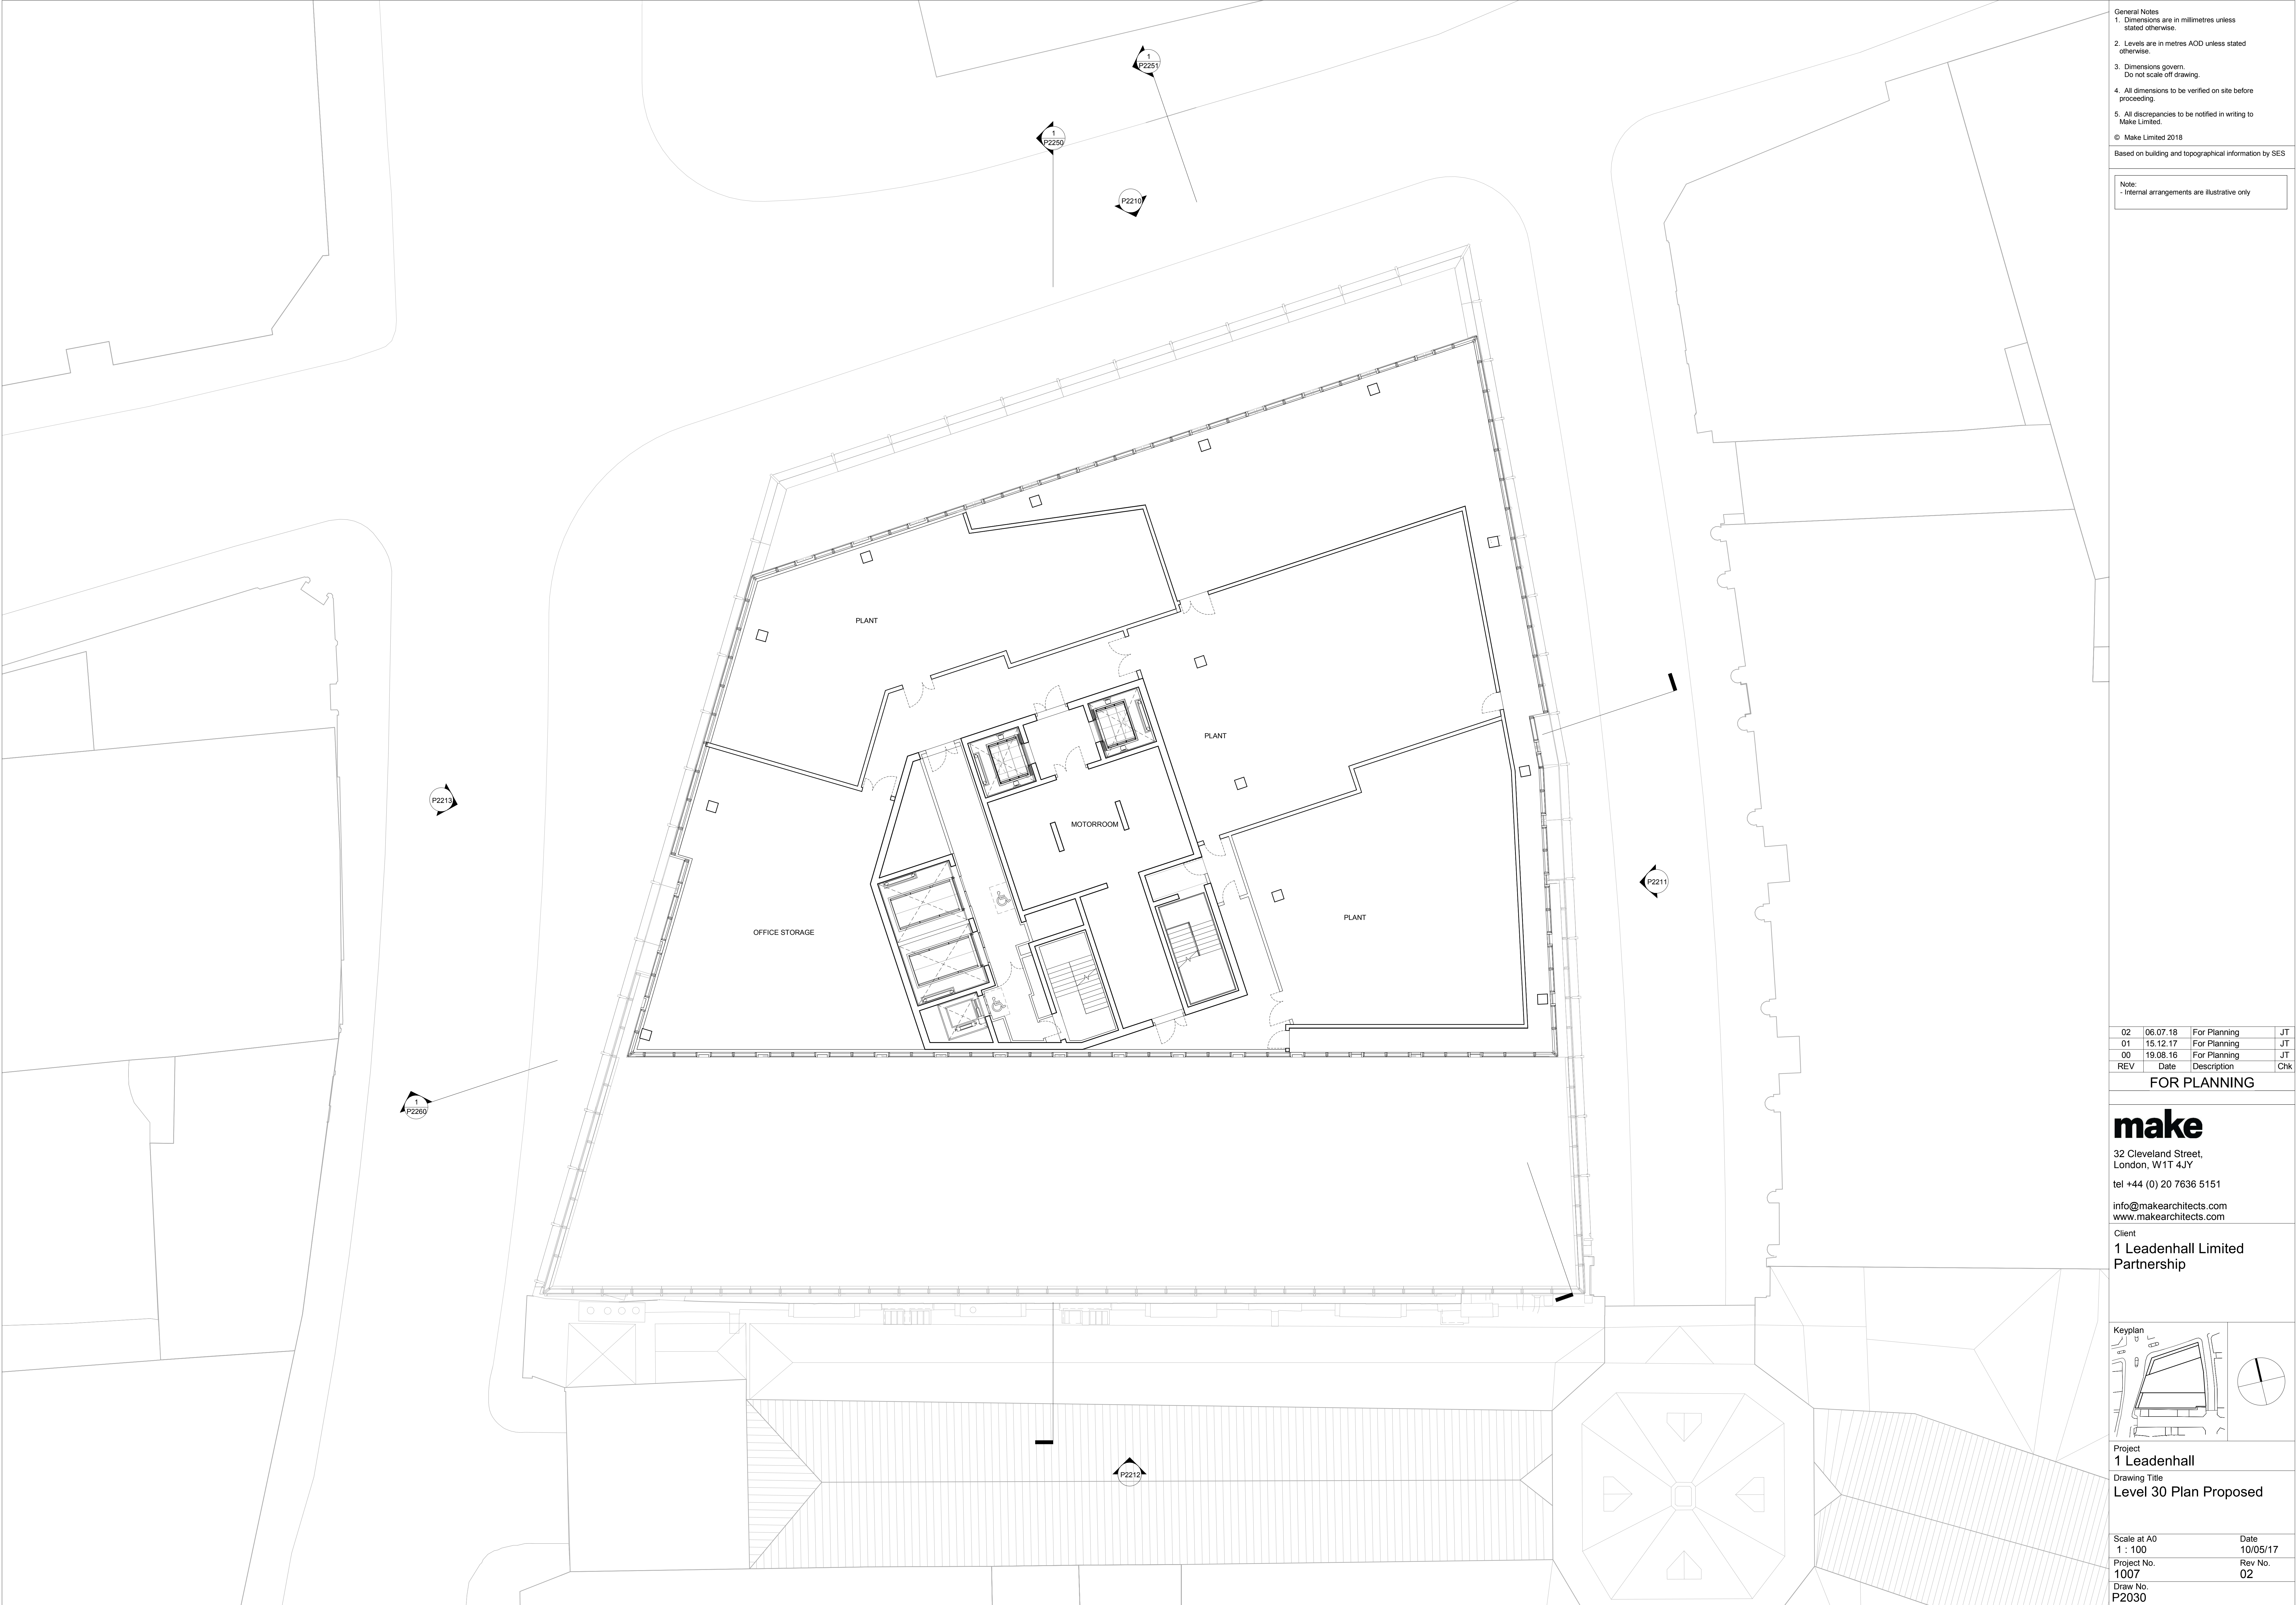

General Notes
1. Dimensions are in millimetres unless stated otherwise.
2. Levels are in metres AOD unless stated otherwise.
3. Dimensions govern.
Do not scale off drawing.
4. All dimensions to be verified on site before proceeding.
5. All discrepancies to be notified in writing to Make Limited.
© Make Limited 2018
Based on building and topographical information by SES


Note:
- Internal arrangements are illustrative only

02	06.07.18	For Planning	JT
01	15.12.17	For Planning	JT
00	19.06.16	For Planning	JT
REV	Date	Description	Chk

FOR PLANNING


make
32 Cleveland Street,
London, W1T 4JY
tel +44 (0) 20 7636 5151
info@makearchitects.com
www.makearchitects.com

Client
1 Leadenhall Limited Partnership

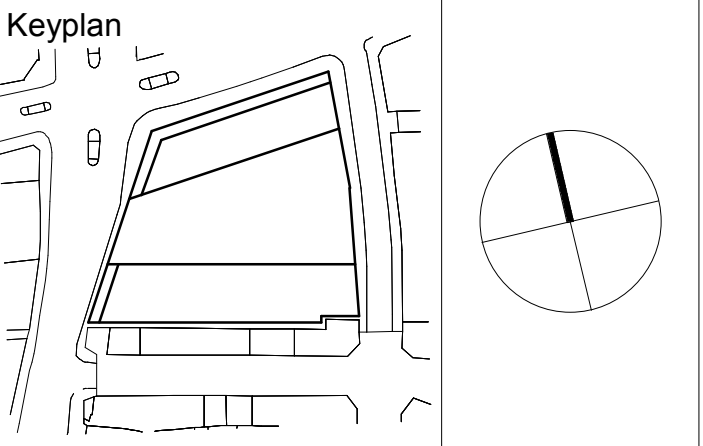

Project
1 Leadenhall
Drawing Title
Level 30 Plan Proposed

Scale at A0 1 : 100	Date 10/05/17
Project No. 1007	Rev No. 02
Draw No. P2030	

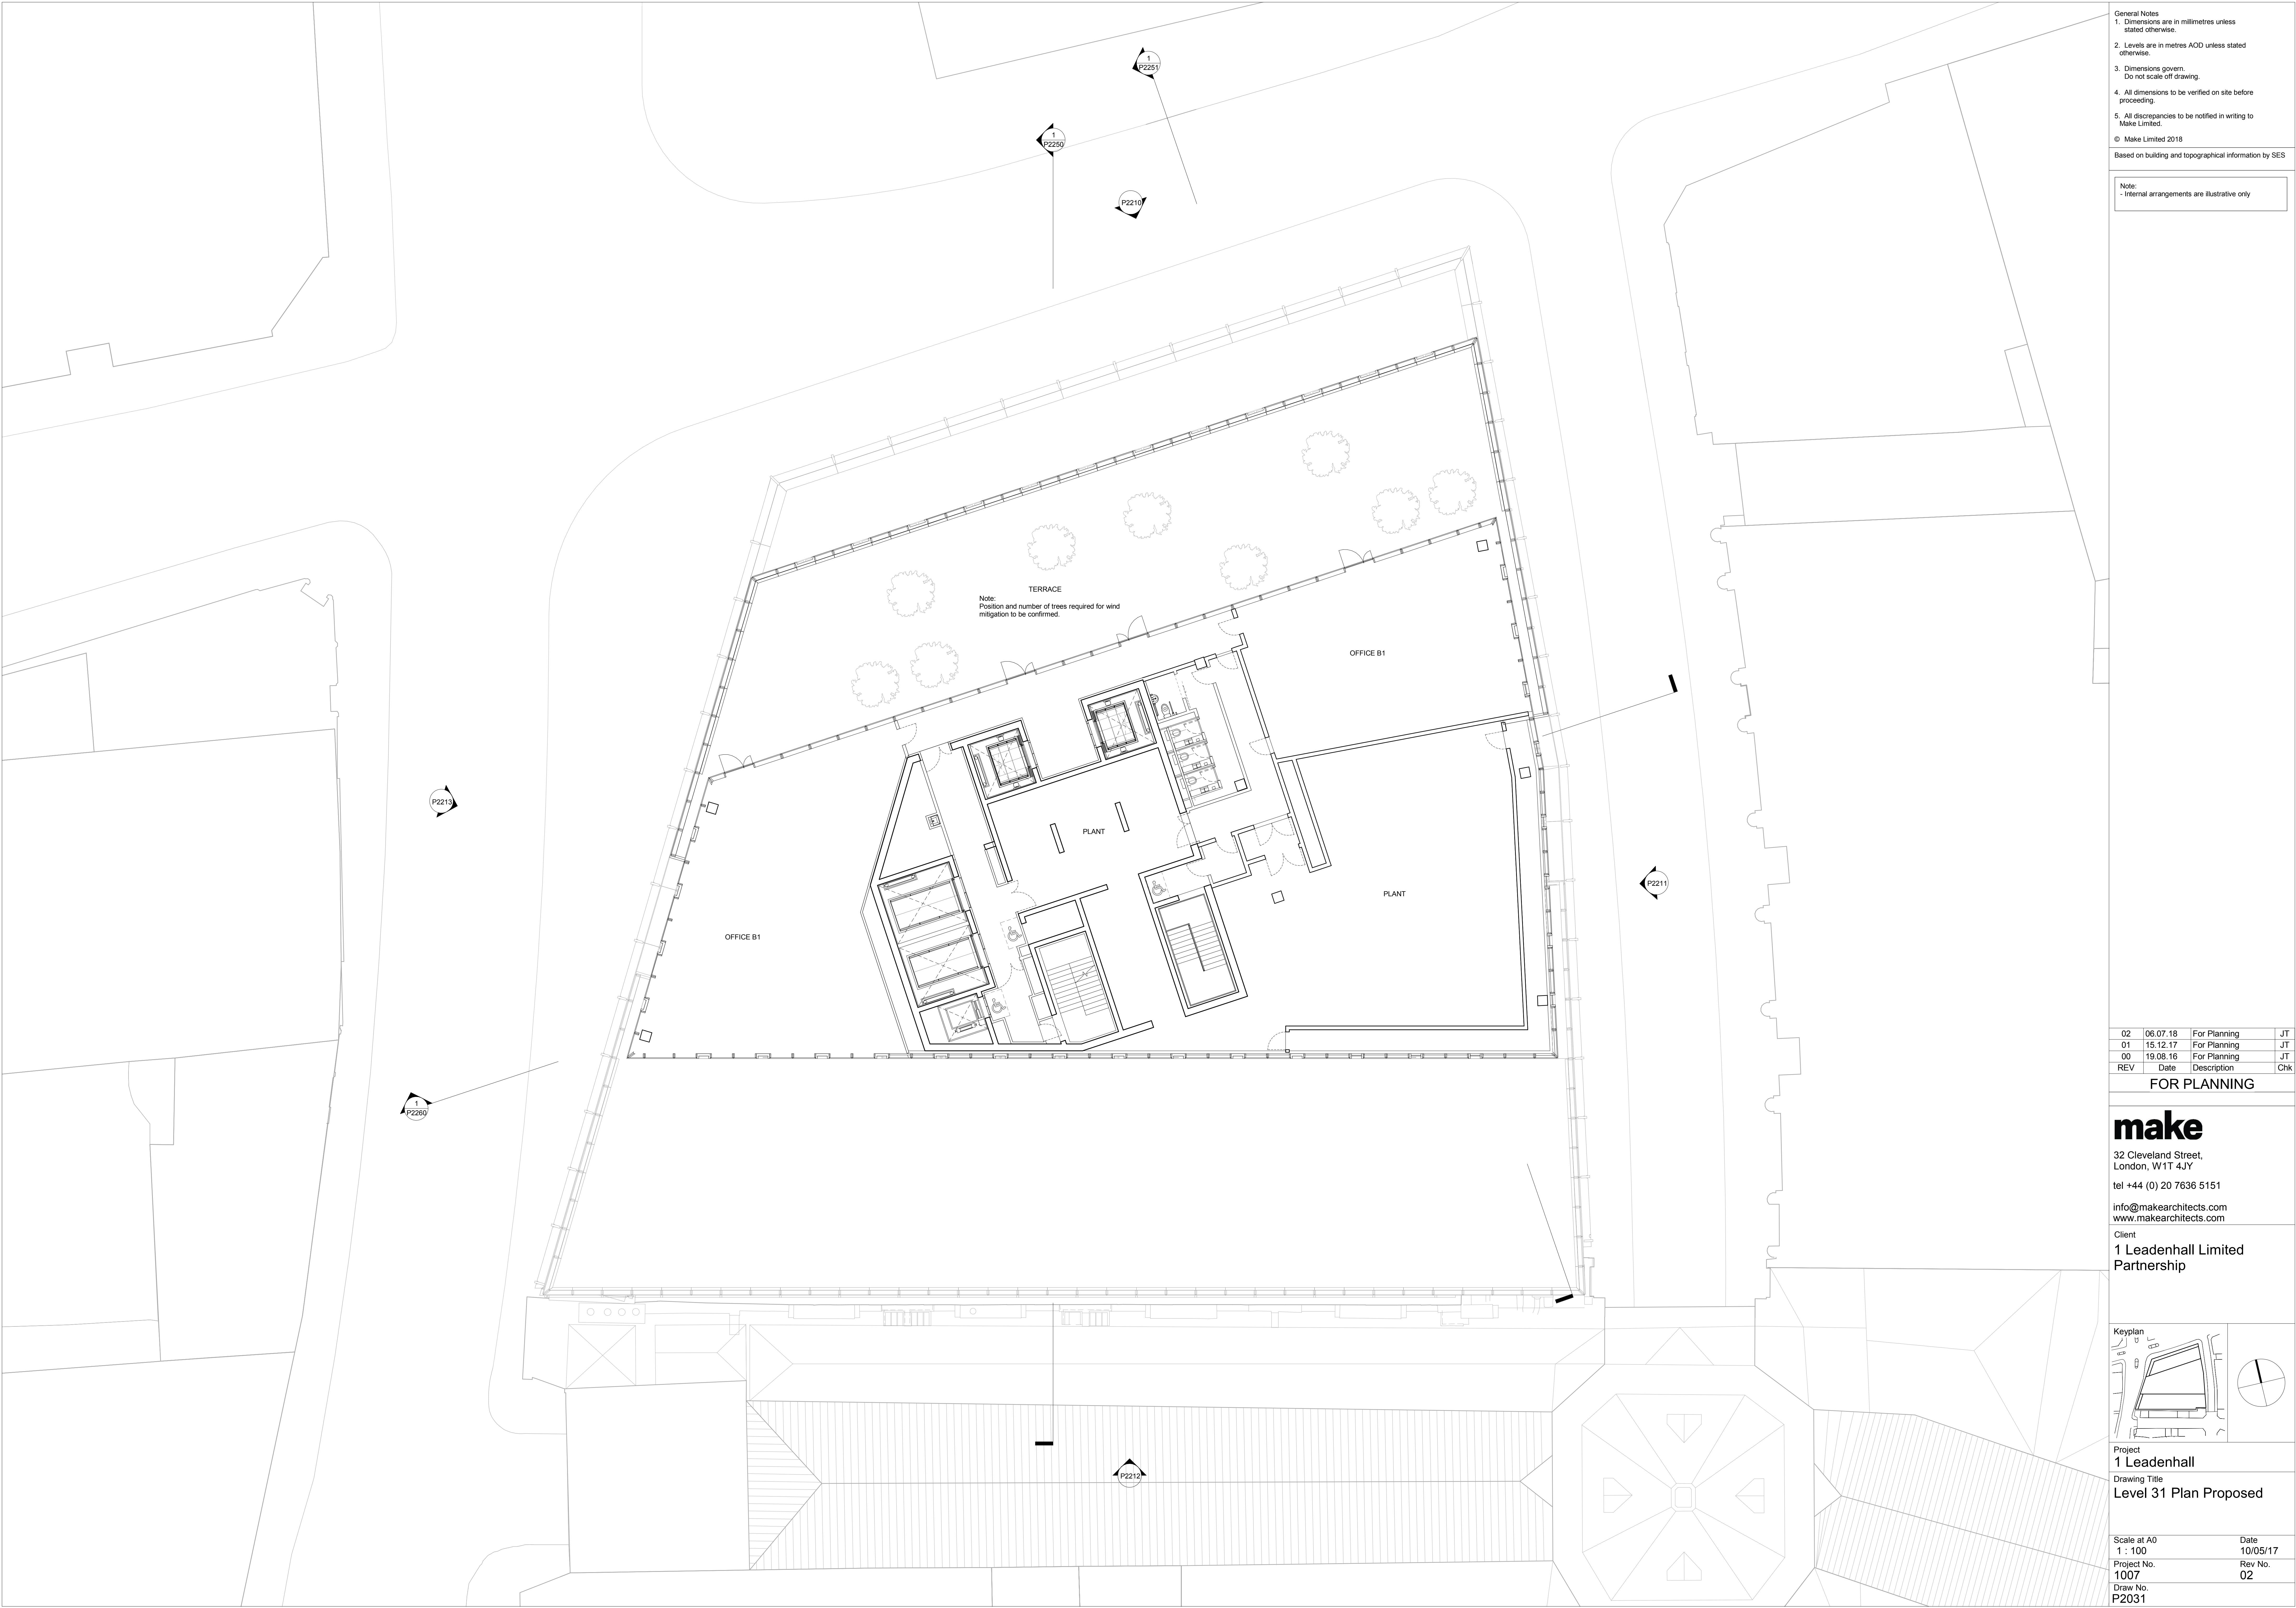

General Notes
1. Dimensions are in millimetres unless stated otherwise.
2. Levels are in metres AOD unless stated otherwise.
3. Dimensions govern.
Do not scale off drawing.
4. All dimensions to be verified on site before proceeding.
5. All discrepancies to be notified in writing to Make Limited.
© Make Limited 2018
Based on building and topographical information by SES

Note:
- Internal arrangements are illustrative only


02	06.07.18	For Planning	JT
01	15.12.17	For Planning	JT
00	19.06.16	For Planning	JT
REV	Date	Description	Chk

FOR PLANNING

make
32 Cleveland Street,
London, W1T 4JY
tel +44 (0) 20 7636 5151
info@makearchitects.com
www.makearchitects.com


Client
1 Leadenhall Limited Partnership

Keyplan

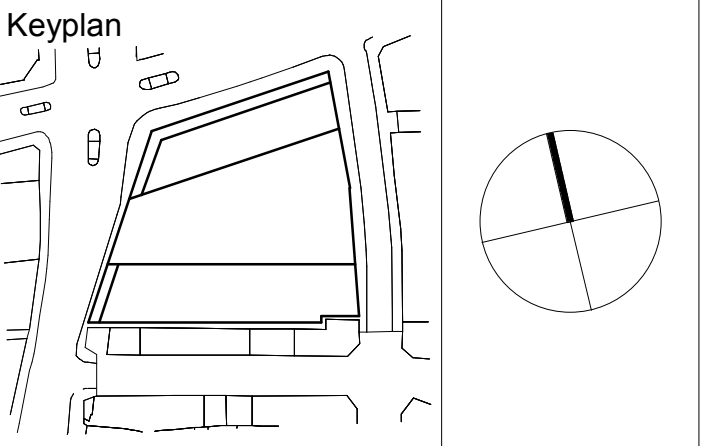

Project
1 Leadenhall
Drawing Title
Level 31 Plan Proposed

Scale at A0	Date
1 : 100	10/05/17
Project No.	Rev No.
1007	02
Draw No.	
P2031	

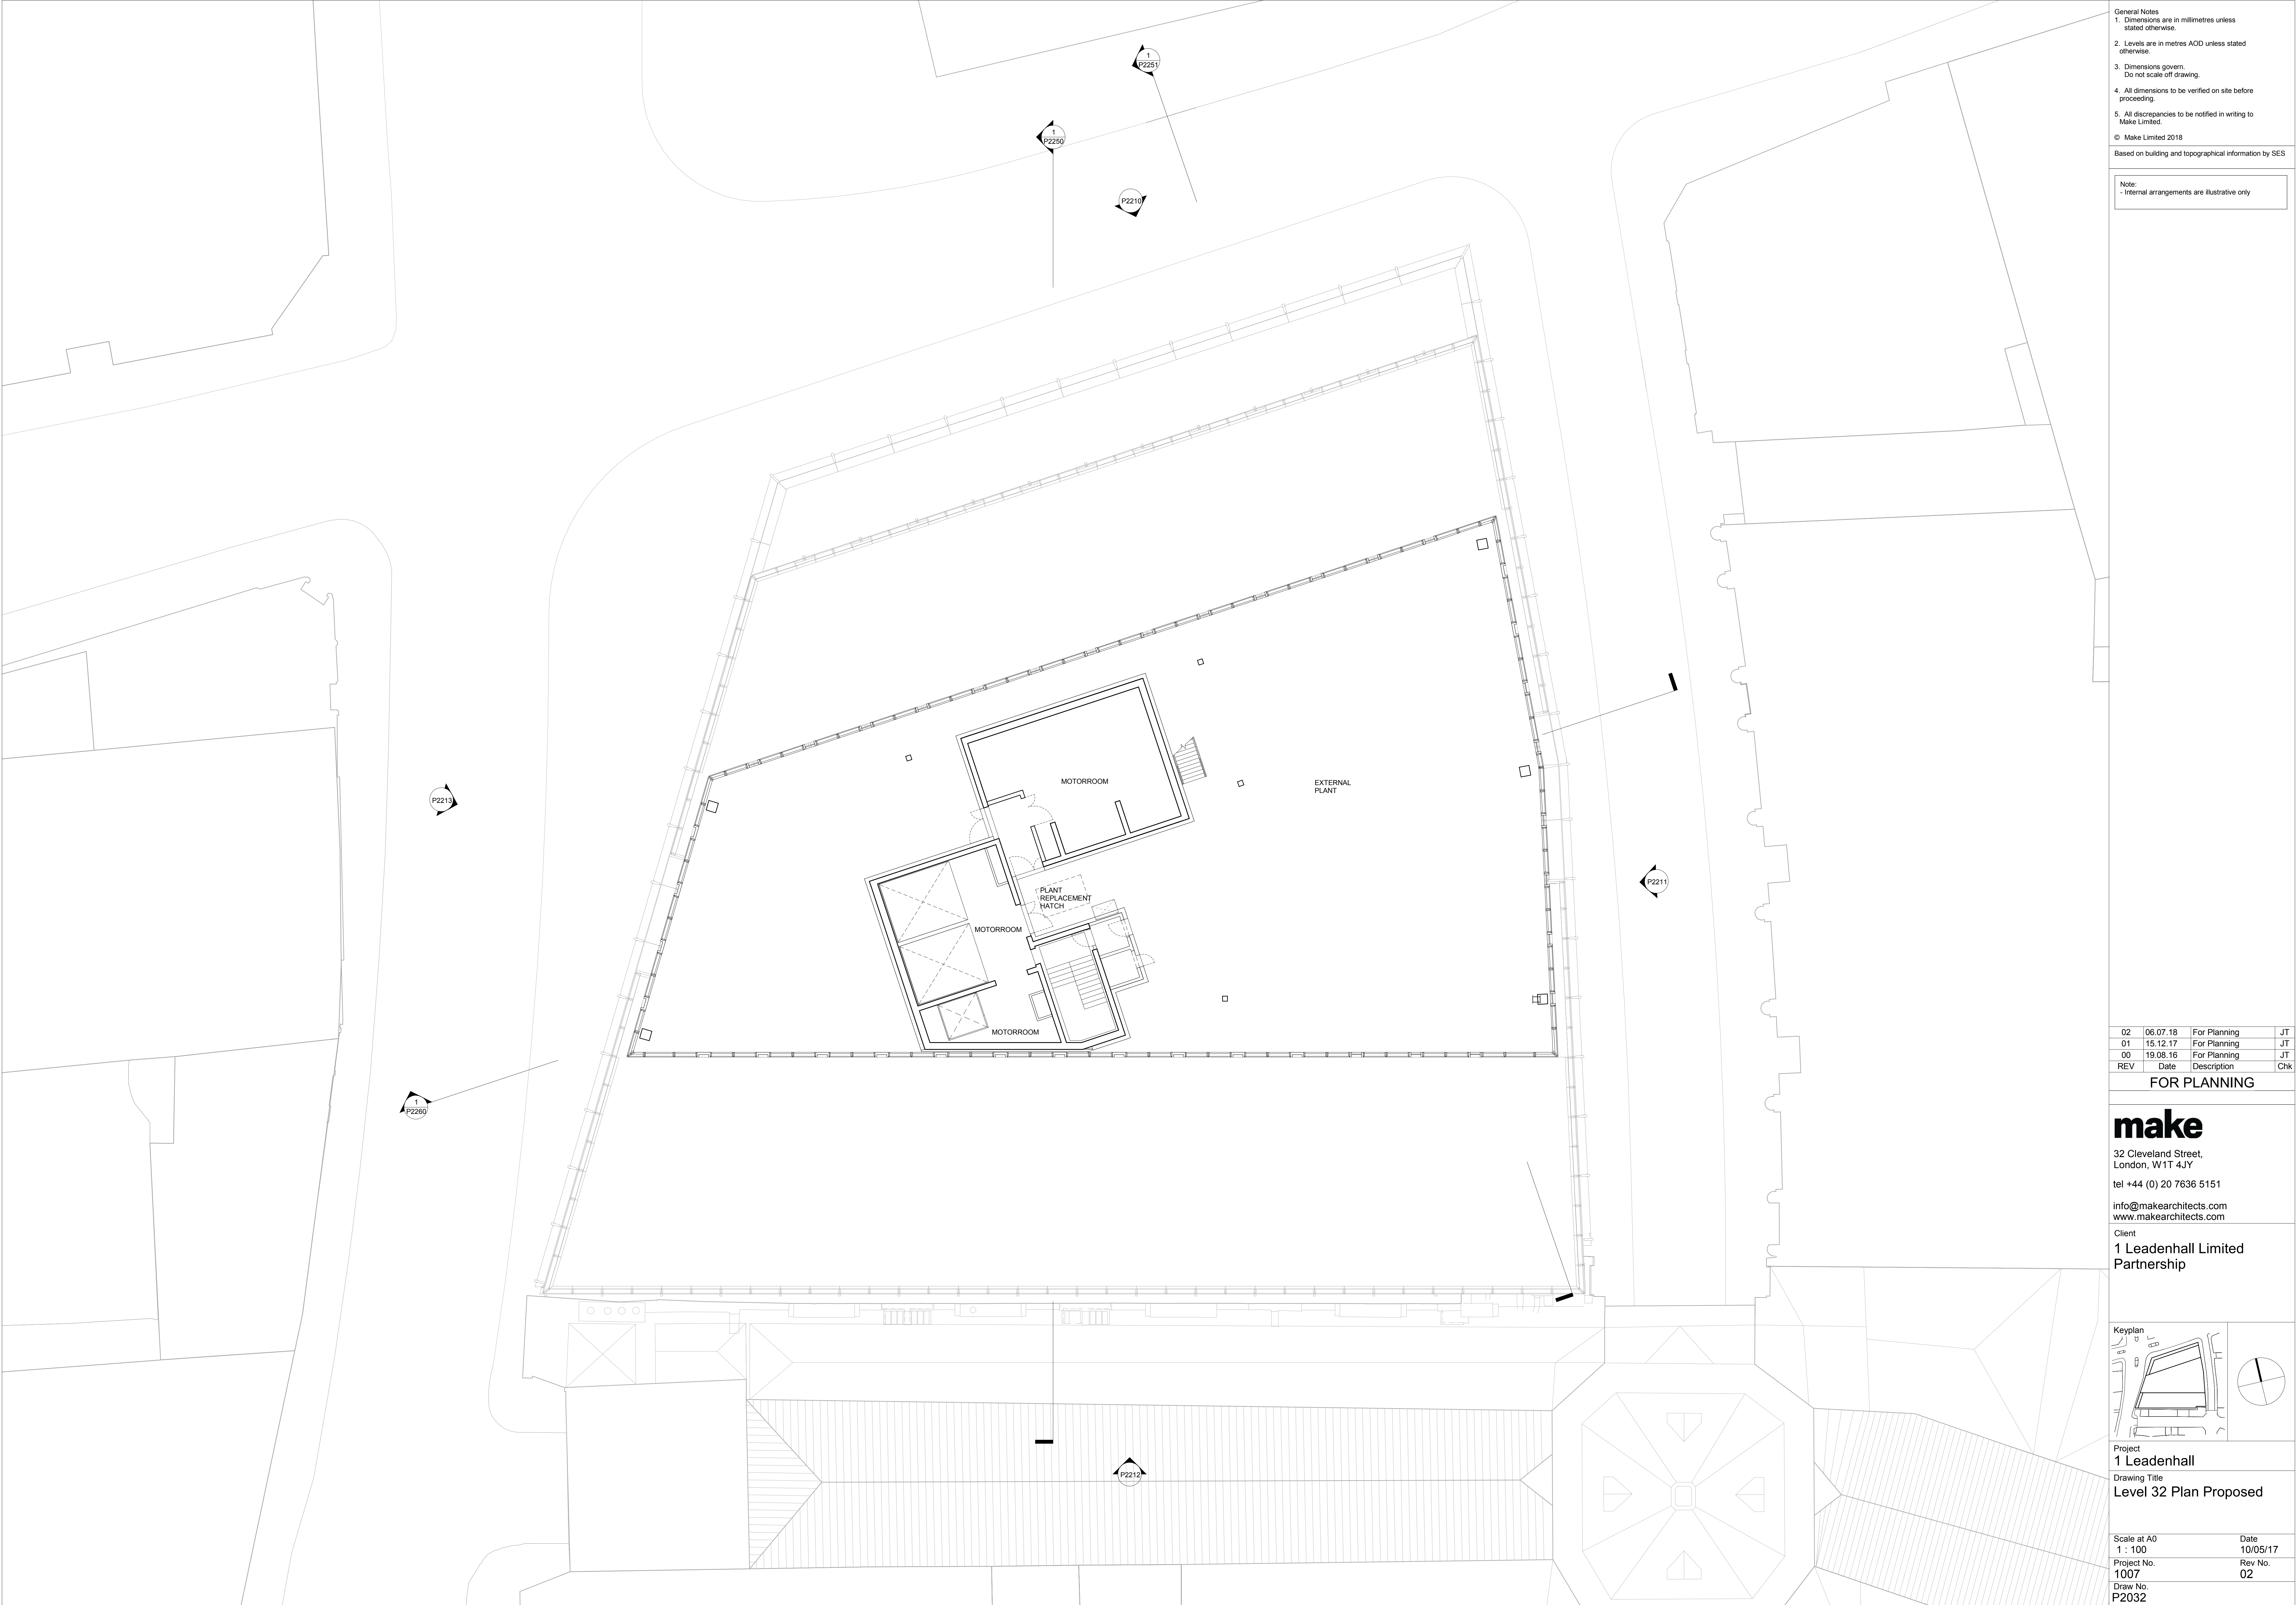


General Notes
1. Dimensions are in millimetres unless stated otherwise.
2. Levels are in metres AOD unless stated otherwise.
3. Dimensions govern.
Do not scale off drawing.
4. All dimensions to be verified on site before proceeding.
5. All discrepancies to be notified in writing to Make Limited.
© Make Limited 2018
Based on building and topographical information by SES

Note:
- Internal arrangements are illustrative only

02	06.07.18	For Planning	JT
01	15.12.17	For Planning	JT
00	19.06.16	For Planning	JT
REV	Date	Description	Chk


FOR PLANNING

make
32 Cleveland Street,
London, W1T 4JY
tel +44 (0) 20 7636 5151
info@makearchitects.com
www.makearchitects.com
Client
1 Leadenhall Limited Partnership

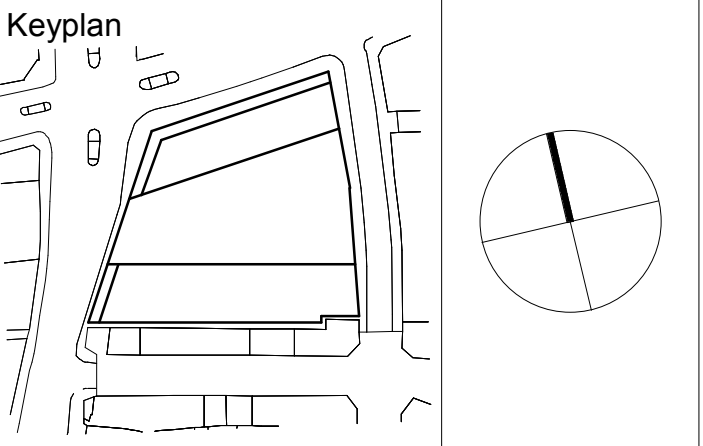

Project
1 Leadenhall
Drawing Title
Level 32 Plan Proposed

Scale at A0 1 : 100	Date 10/05/17
Project No. 1007	Rev No. 02
Draw No. P2032	

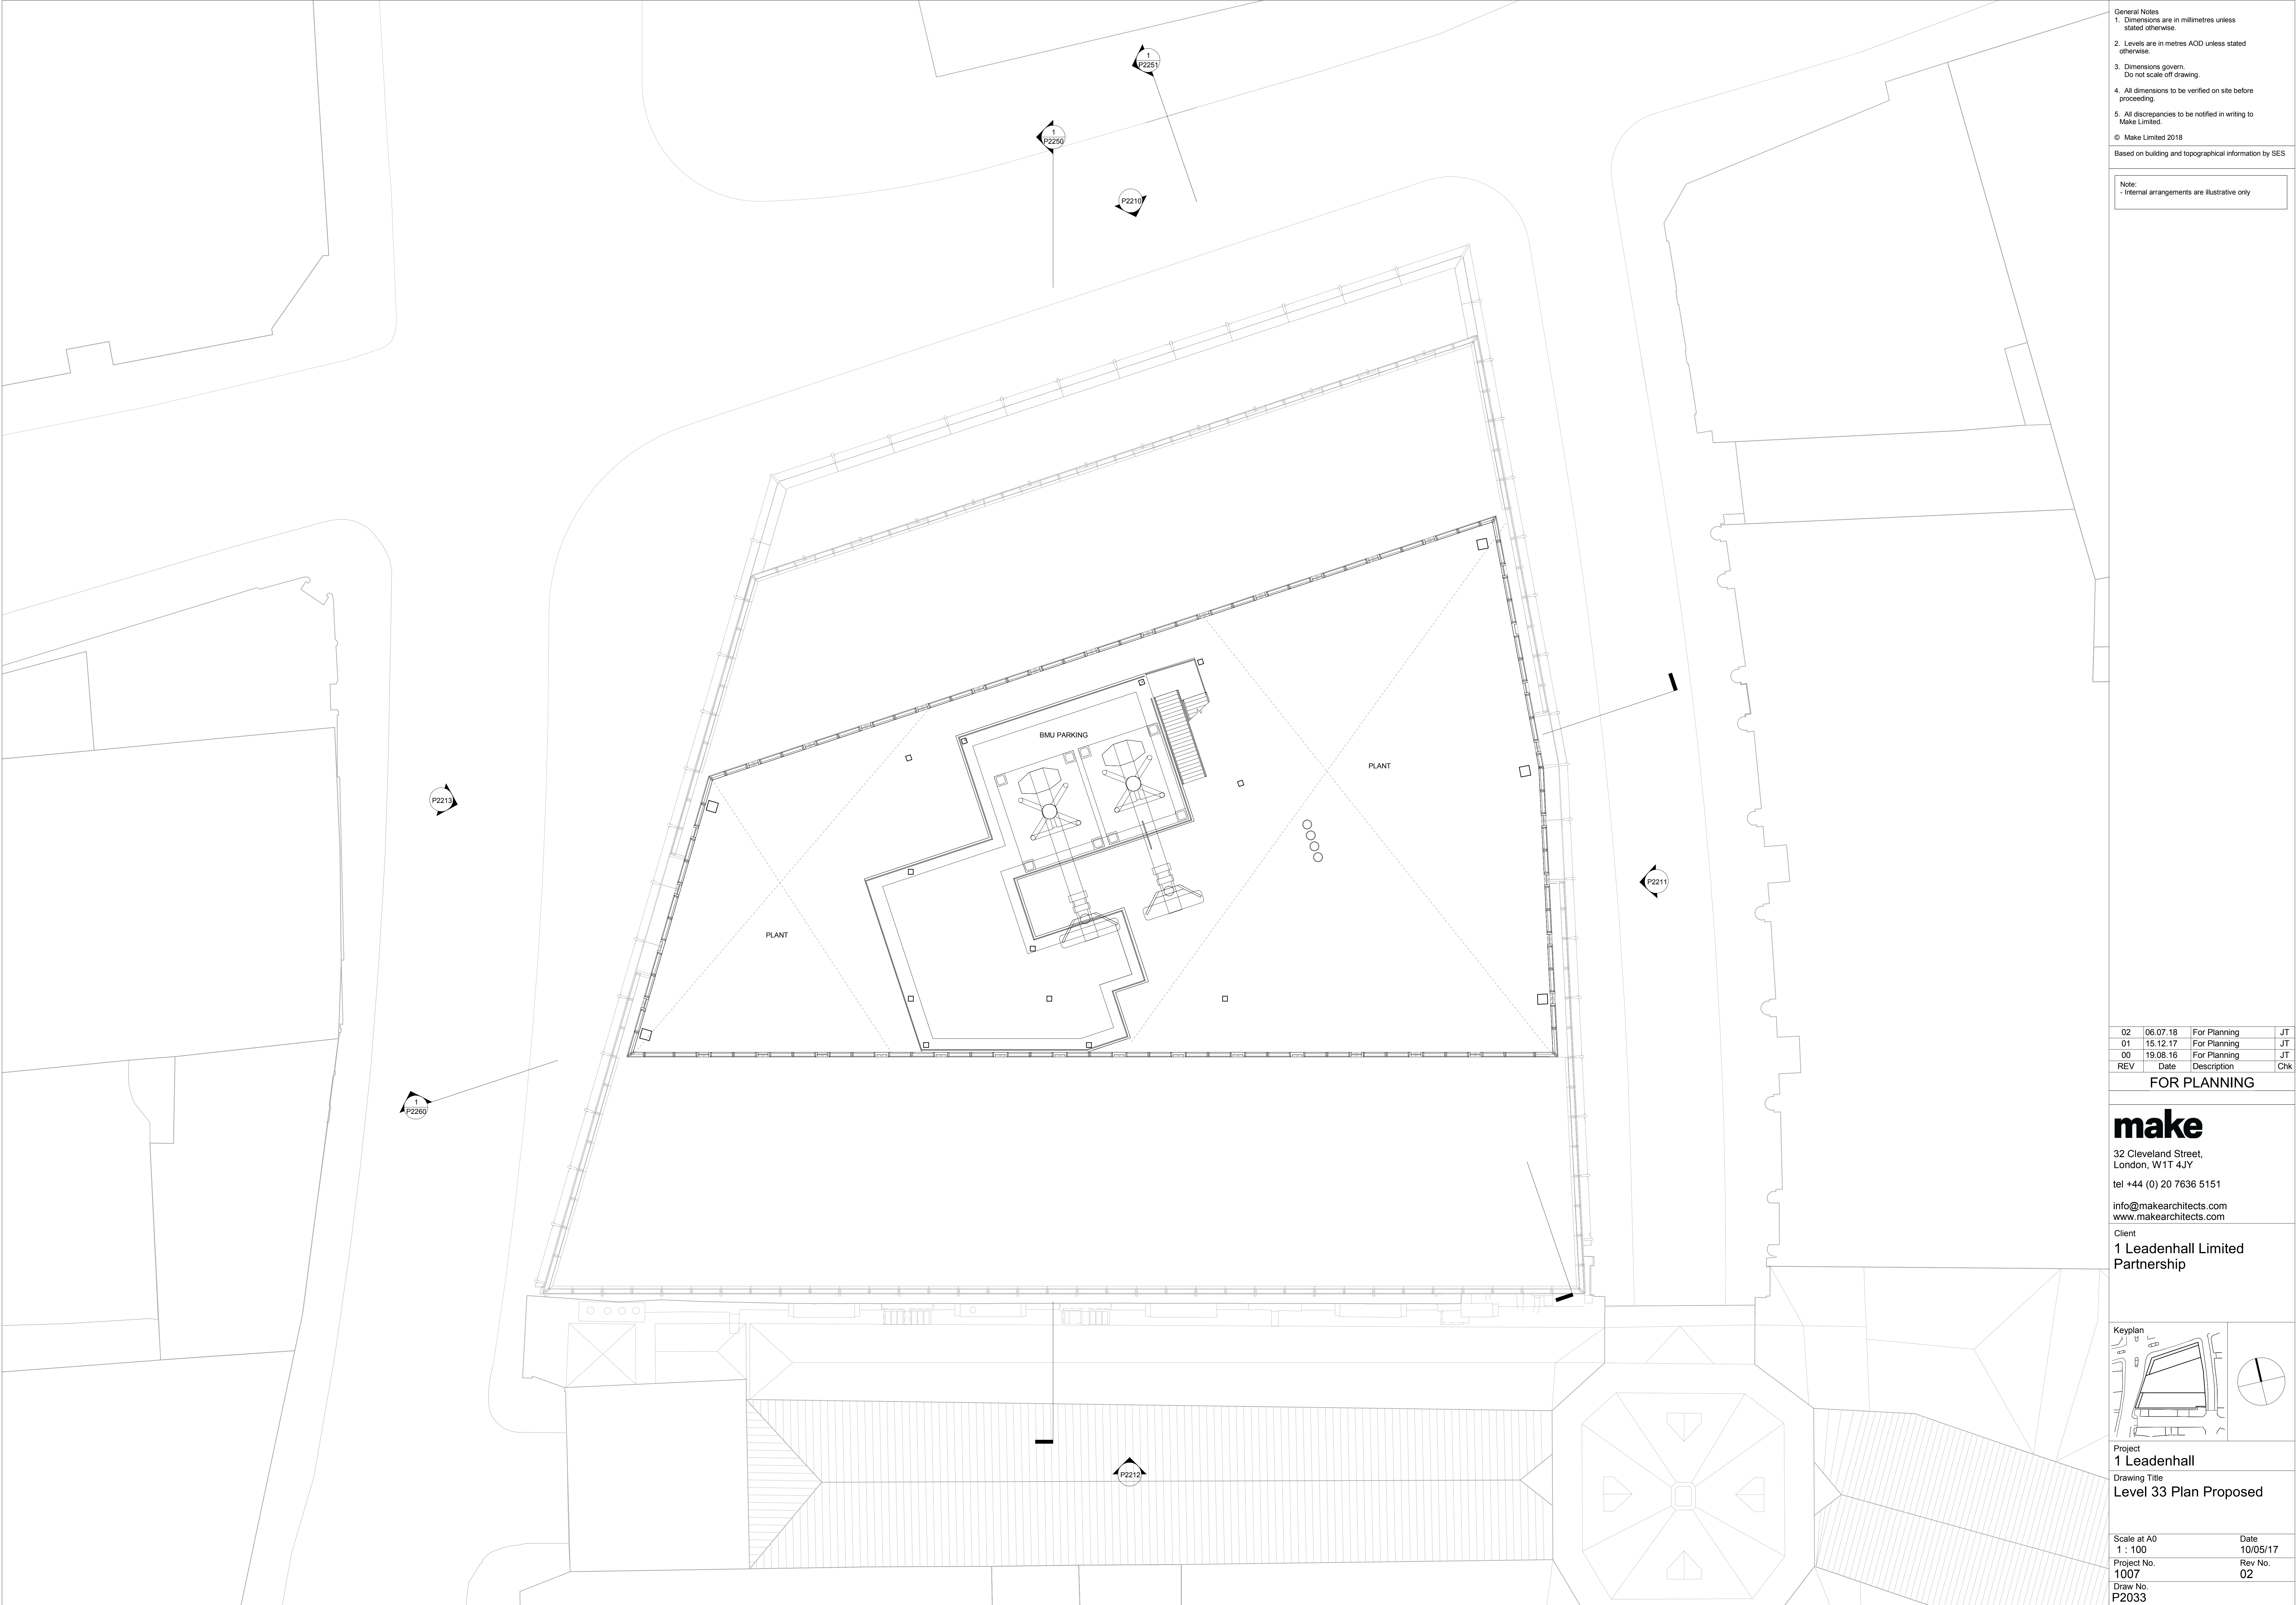


General Notes
1. Dimensions are in millimetres unless stated otherwise.
2. Levels are in metres AOD unless stated otherwise.
3. Dimensions govern.
Do not scale off drawing.
4. All dimensions to be verified on site before proceeding.
5. All discrepancies to be notified in writing to Make Limited.
© Make Limited 2018
Based on building and topographical information by SES

Note:
- Internal arrangements are illustrative only

02	06.07.18	For Planning	JT
01	15.12.17	For Planning	JT
00	19.06.16	For Planning	JT
REV	Date	Description	Chk


FOR PLANNING

make
32 Cleveland Street,
London, W1T 4JY
tel +44 (0) 20 7636 5151
info@makearchitects.com
www.makearchitects.com
Client
1 Leadenhall Limited Partnership

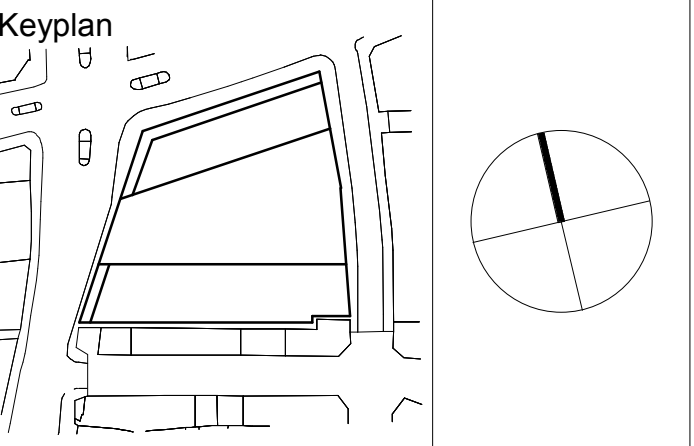

Project
1 Leadenhall
Drawing Title
Level 33 Plan Proposed

Scale at A0 1 : 100	Date 10/05/17
Project No. 1007	Rev No. 02
Draw No. P2033	

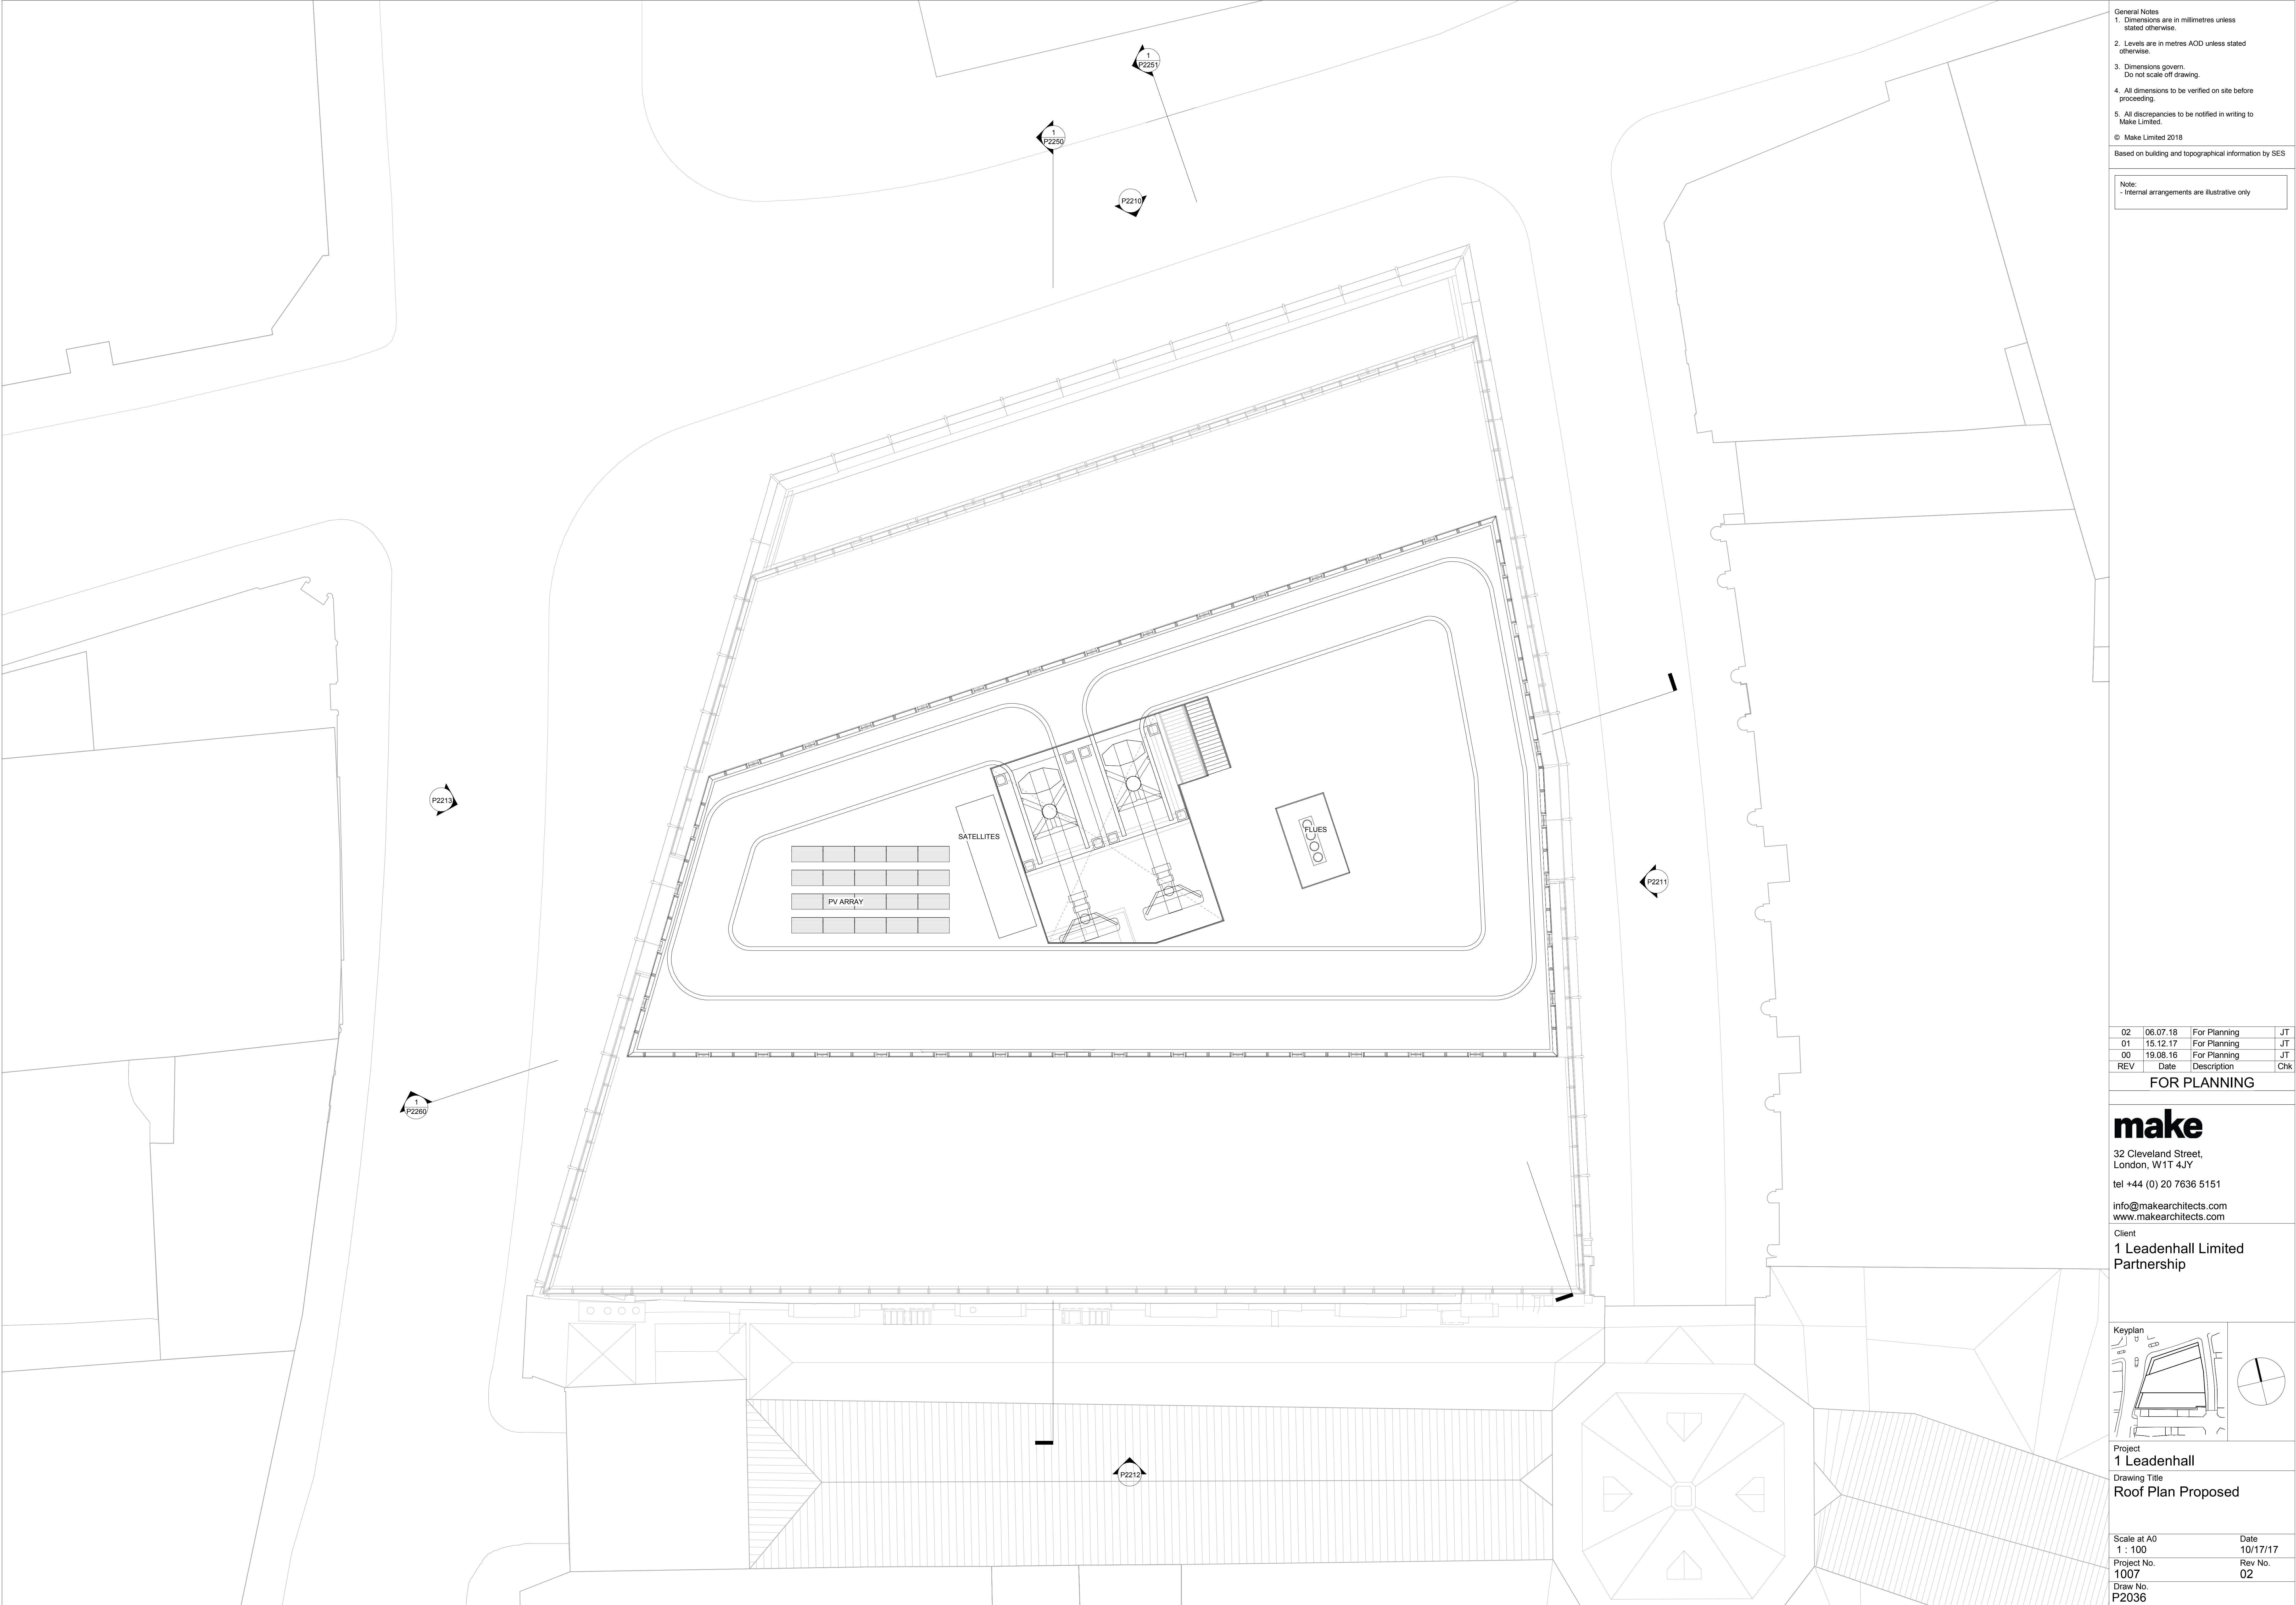


General Notes
1. Dimensions are in millimetres unless stated otherwise.
2. Levels are in metres AOD unless stated otherwise.
3. Dimensions govern.
Do not scale off drawing.
4. All dimensions to be verified on site before proceeding.
5. All discrepancies to be notified in writing to Make Limited.
© Make Limited 2018
Based on building and topographical information by SES

Note:
- Internal arrangements are illustrative only

02	06.07.18	For Planning	JT
01	15.12.17	For Planning	JT
00	19.06.16	For Planning	JT
REV	Date	Description	Chk

FOR PLANNING

make
32 Cleveland Street,
London, W1T 4JY
tel +44 (0) 20 7636 5151
info@makearchitects.com
www.makearchitects.com
Client
1 Leadenhall Limited Partnership

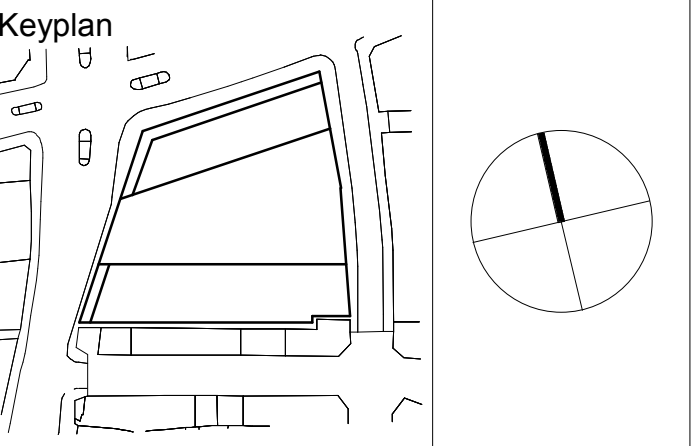

Project
1 Leadenhall
Drawing Title
Roof Plan Proposed

Scale at A0 1 : 100	Date 10/17/17
Project No. 1007	Rev No. 02
Draw No. P2036	




General Notes
1. Dimensions are in millimetres unless stated otherwise.
2. Levels are in metres AOD unless stated otherwise.
3. Dimensions govern.
Do not scale off drawing.
4. All dimensions to be verified on site before proceeding.
5. All discrepancies to be notified in writing to Make Limited.
© Make Limited 2018
Based on building and topographical information by SES

Note:
- Drawing based on current available survey information
- Drawing to be read in colour

02	06.07.18	For Planning	JT
01	15.12.17	For Planning	JT
00	19.06.16	For Planning	JT
REV	Date	Description	Chk

FOR PLANNING

make
32 Cleveland Street,
London, W1T 4JY
tel +44 (0) 20 7636 5151
info@makearchitects.com
www.makearchitects.com
Client
1 Leadenhall Limited Partnership

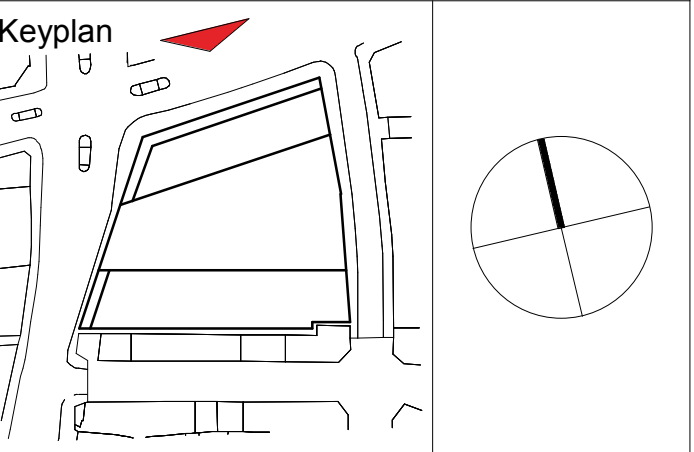

Project 1 Leadenhall	
Drawing Title North Elevation in Context	
Scale at A0 1 : 500	Date 10/05/17
Project No. 1007	Rev No. 02
Draw No. P2200	