

General Notes
1. Dimensions are in millimetres unless stated otherwise.
2. Levels are in metres AOD unless stated otherwise.
3. Dimensions govern.
Do not scale off drawing.
4. All dimensions to be verified on site before proceeding.
5. All discrepancies to be notified in writing to Make Limited.
© Make Limited 2018
Based on building and topographical information by SES

Note:


- Drawing based on current available survey information
- Drawing to be read in colour

02	06.07.18	For Planning	JT
01	15.12.17	For Planning	JT
00	19.06.16	For Planning	JT
REV	Date	Description	Chk

FOR PLANNING


make
32 Cleveland Street,
London, W1T 4JY
tel +44 (0) 20 7636 5151
info@makearchitects.com
www.makearchitects.com

Client
1 Leadenhall Limited Partnership

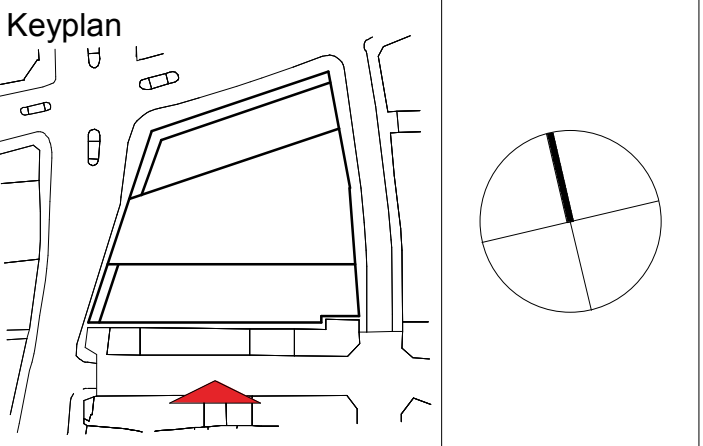

Project
1 Leadenhall
Drawing Title
South Elevation in Context

Scale at A0 1 : 500	Date 10/05/17
Project No. 1007	Rev No. 02
Draw No. P2202	

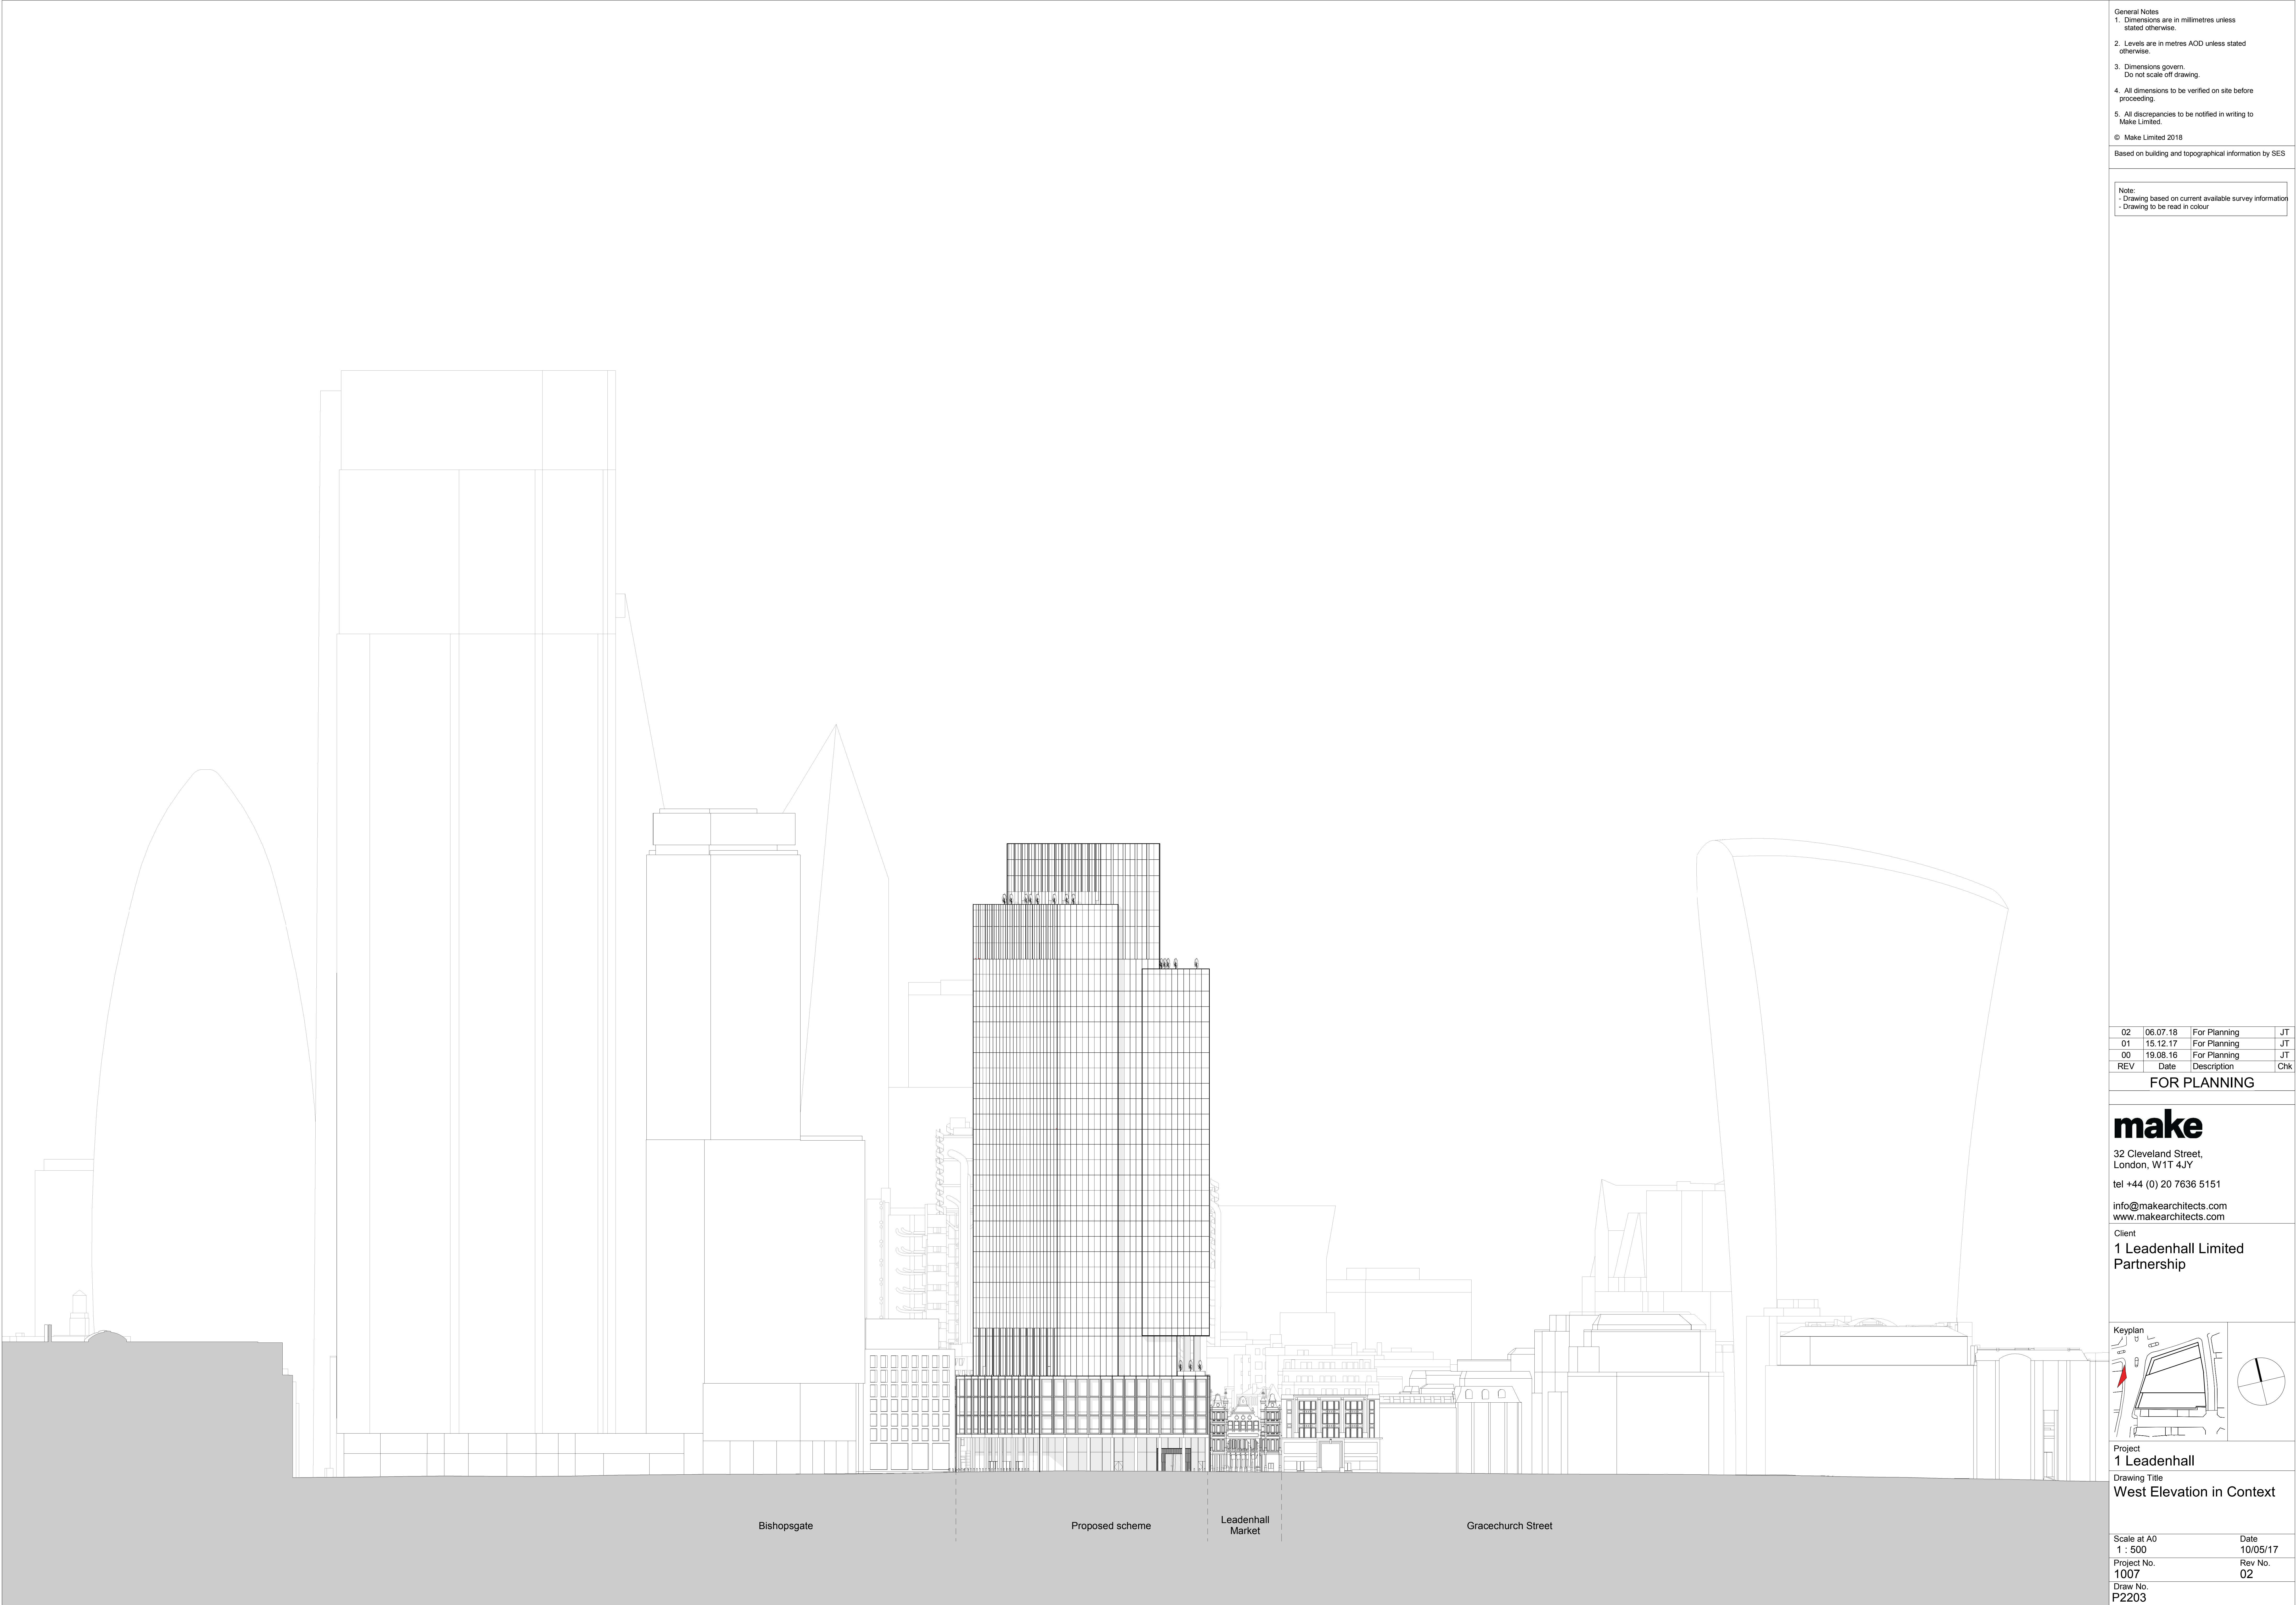


General Notes
1. Dimensions are in millimetres unless stated otherwise.
2. Levels are in metres AOD unless stated otherwise.
3. Dimensions govern.
4. All dimensions to be verified on site before proceeding.
5. All discrepancies to be notified in writing to Make Limited.
© Make Limited 2018
Based on building and topographical information by SES

Note:
- Drawing based on current available survey information
- Drawing to be read in colour

02	06.07.18	For Planning	JT
01	15.12.17	For Planning	JT
00	19.06.16	For Planning	JT
REV	Date	Description	Chk


FOR PLANNING

make
32 Cleveland Street,
London, W1T 4JY
tel +44 (0) 20 7636 5151
info@makearchitects.com
www.makearchitects.com
Client
1 Leadenhall Limited Partnership

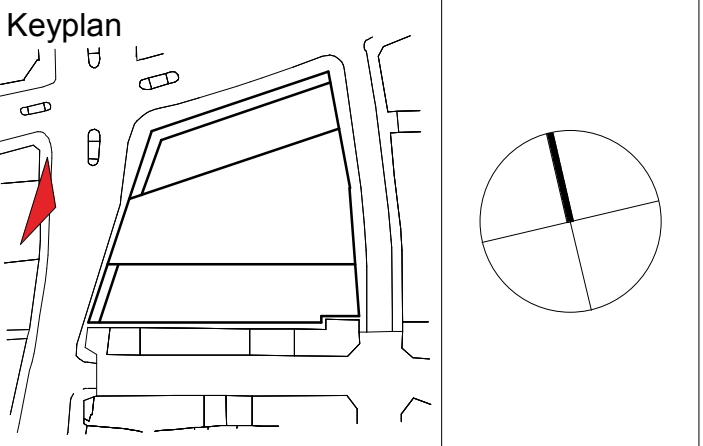

Project
1 Leadenhall
Drawing Title
West Elevation in Context

Scale at A0 1 : 500	Date 10/05/17
Project No. 1007	Rev No. 02
Draw No. P2203	

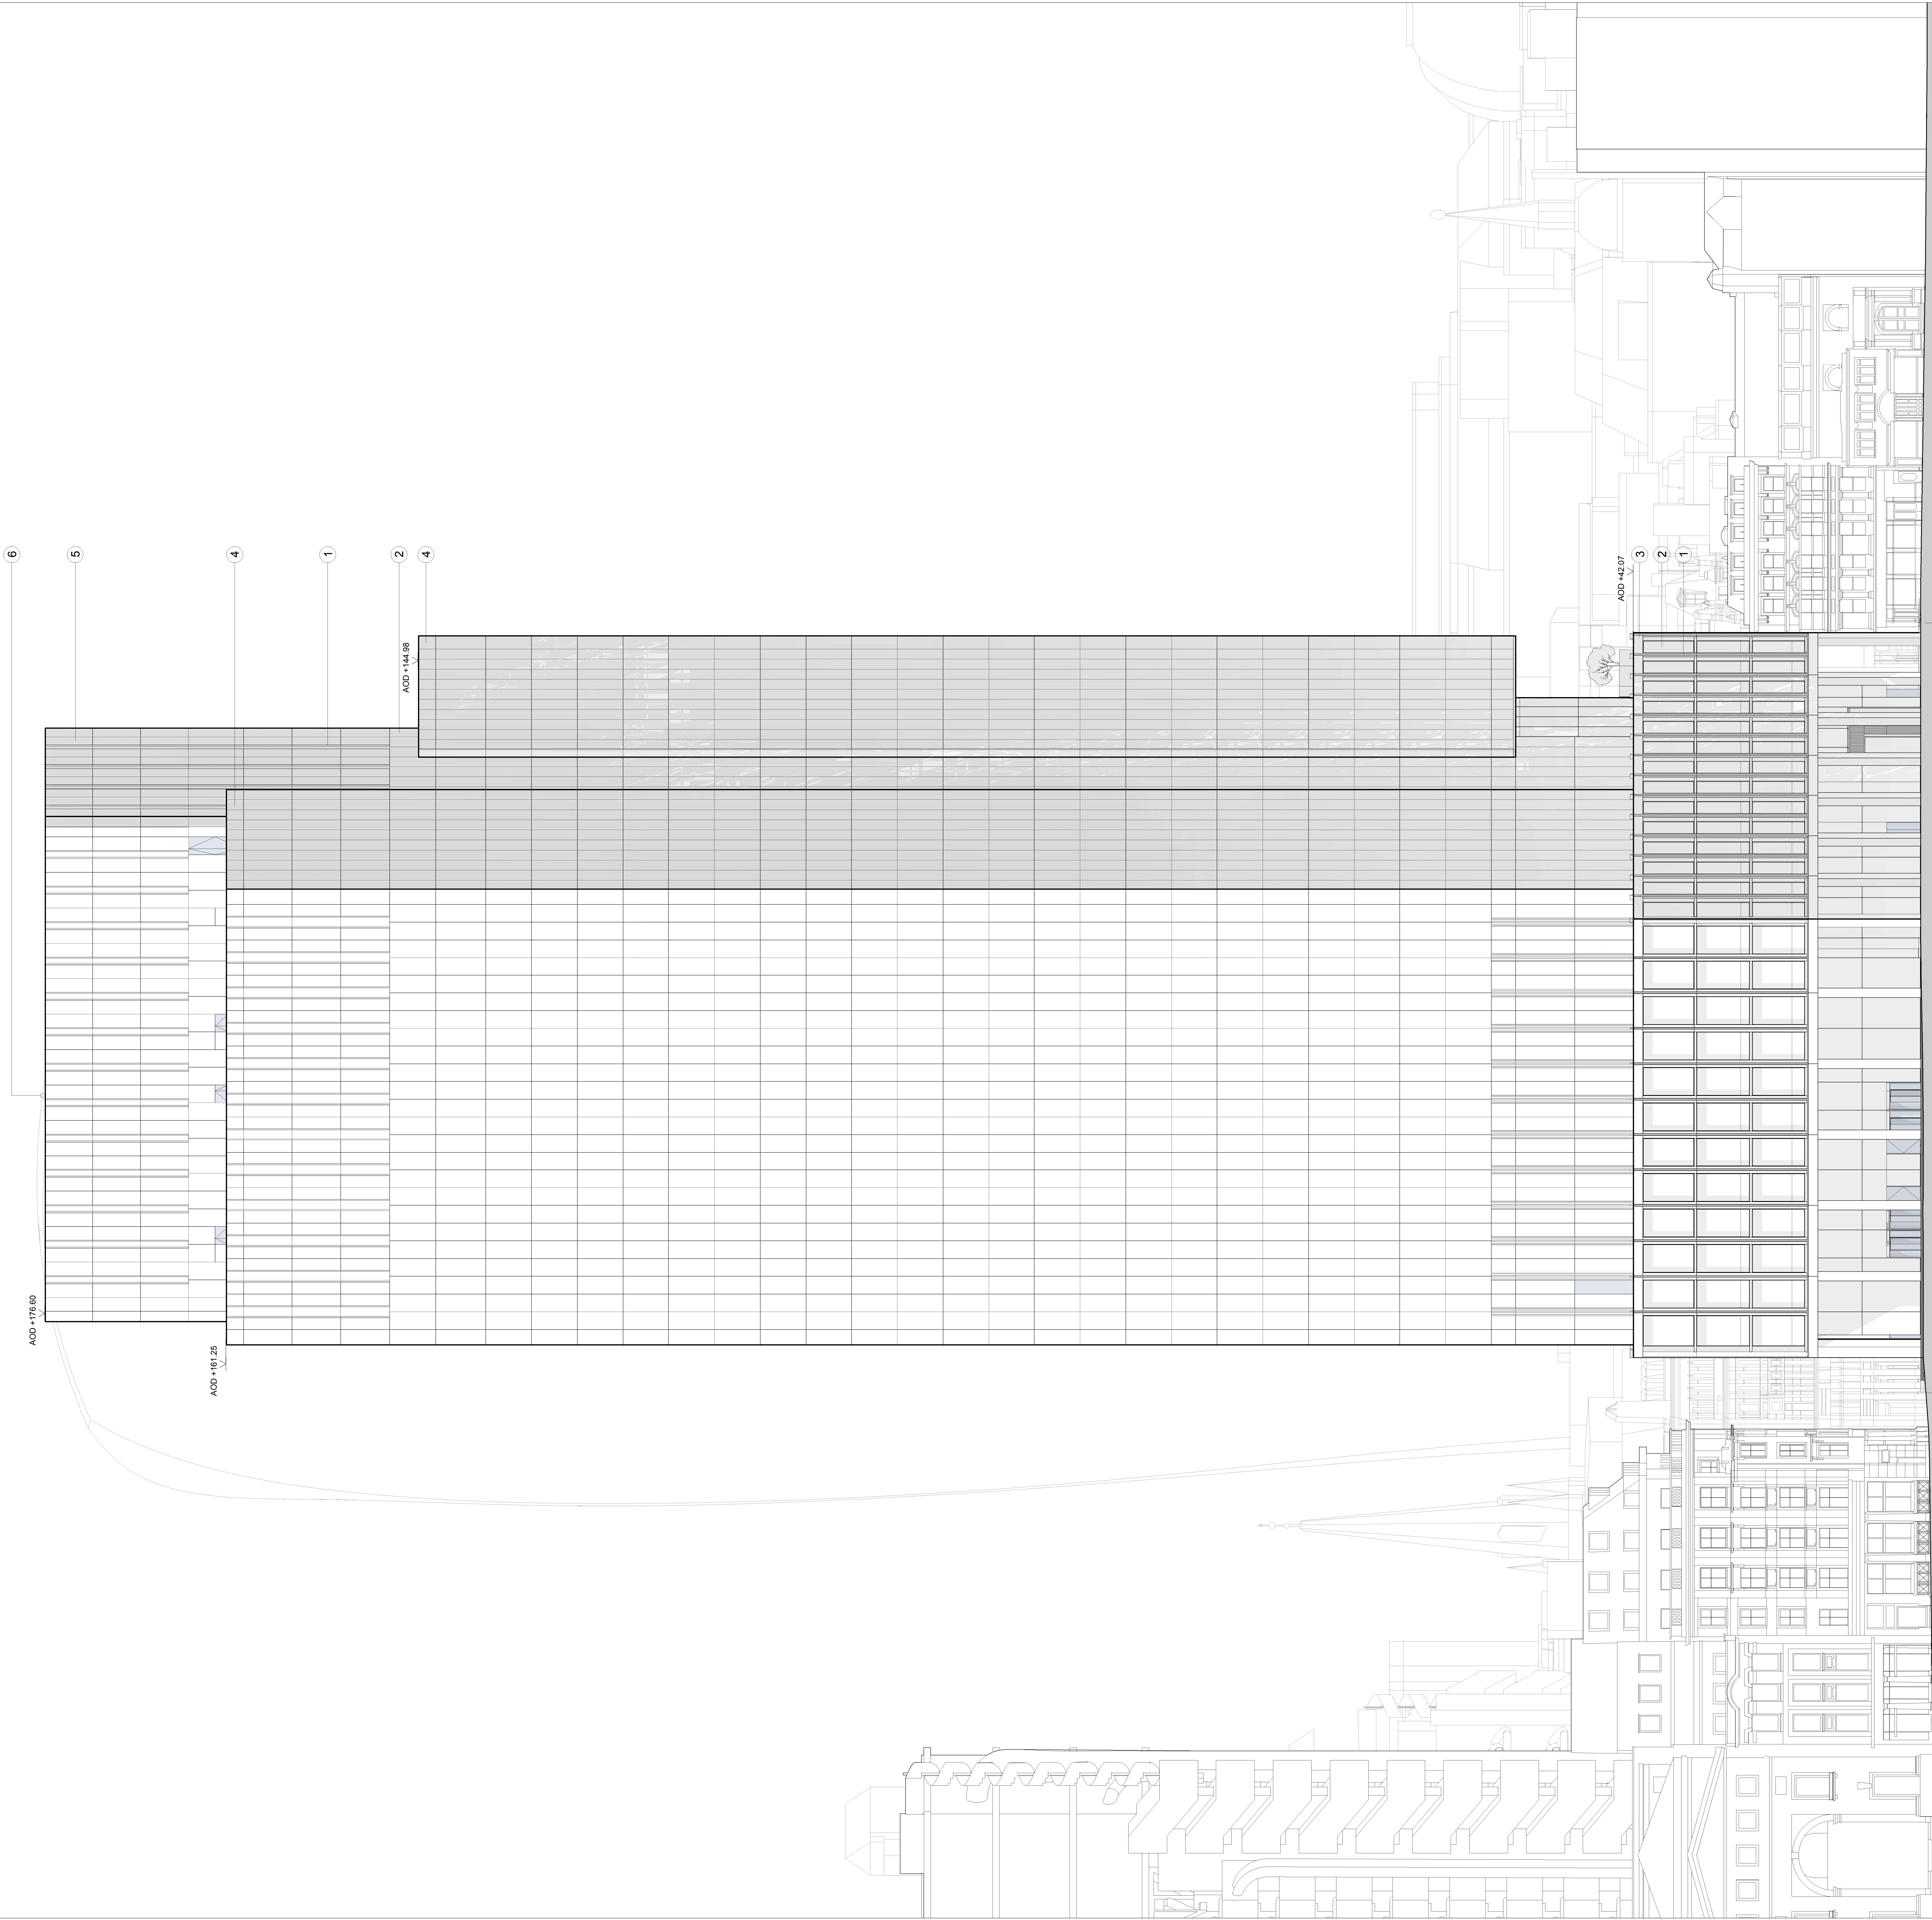

General Notes
1. Dimensions are in millimetres unless stated otherwise.
2. Levels are in metres AOD unless stated otherwise.
3. Dimensions govern.
Do not scale off drawing.
4. All dimensions to be verified on site before proceeding.
5. All discrepancies to be notified in writing to Make Limited.
© Make Limited 2018
Based on building and topographical information by SES


- Materials Key:
- ① Metal Cladding
 - ② Glass Cladding
 - ③ Large Format Pre-cast Concrete Panels
 - ④ Glass Balustrade
 - ⑤ Glass Shadow Box Cladding
 - ⑥ Loading Bay Door
 - ⑦ Glass Wind Mitigator
 - ⑧ Metal Ventilation Slots

02	06.07.18	For Planning	JT
01	15.12.17	For Planning	JT
00	19.06.16	For Planning	JT
REV	Date	Description	Chk

FOR PLANNING

make
32 Cleveland Street,
London, W1T 4JY
tel +44 (0) 20 7636 5151
info@makearchitects.com
www.makearchitects.com

Client
1 Leadenhall Limited Partnership

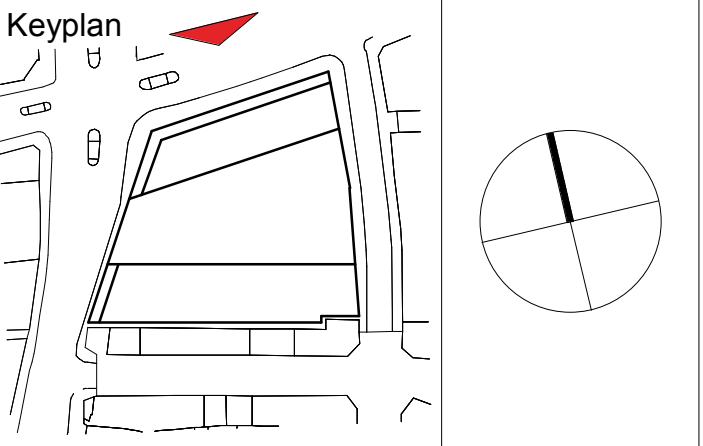

Project
1 Leadenhall
Drawing Title
North Elevation Proposed

Scale at A0 1 : 200	Date 10/05/17
Project No. 1007	Rev No. 02
Draw No. 1LS-MAKE-P2210	