


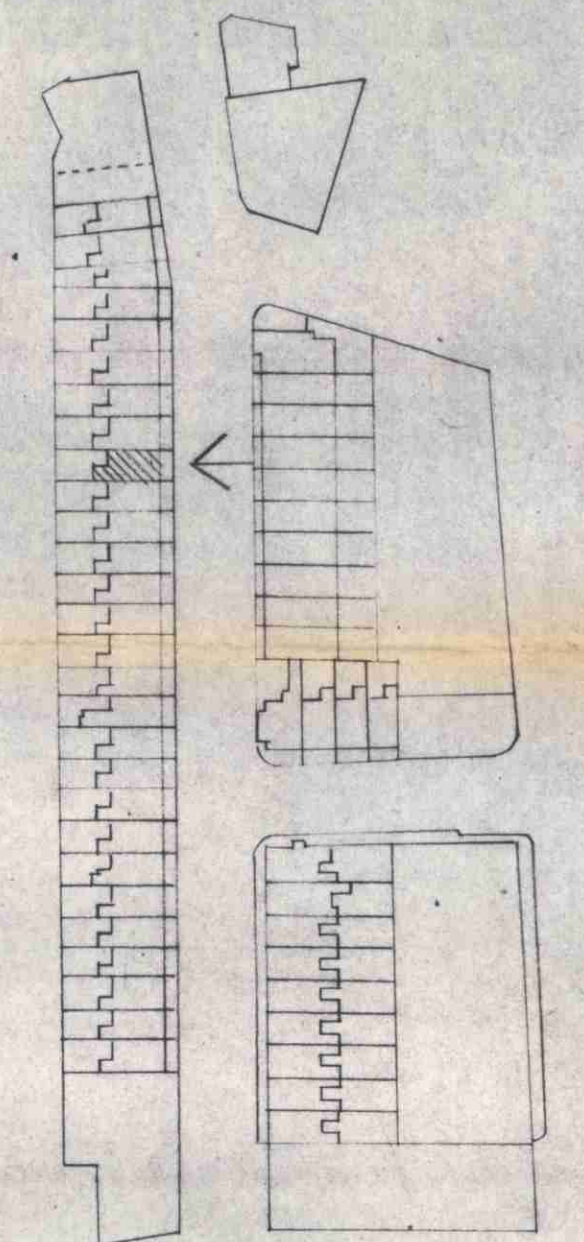
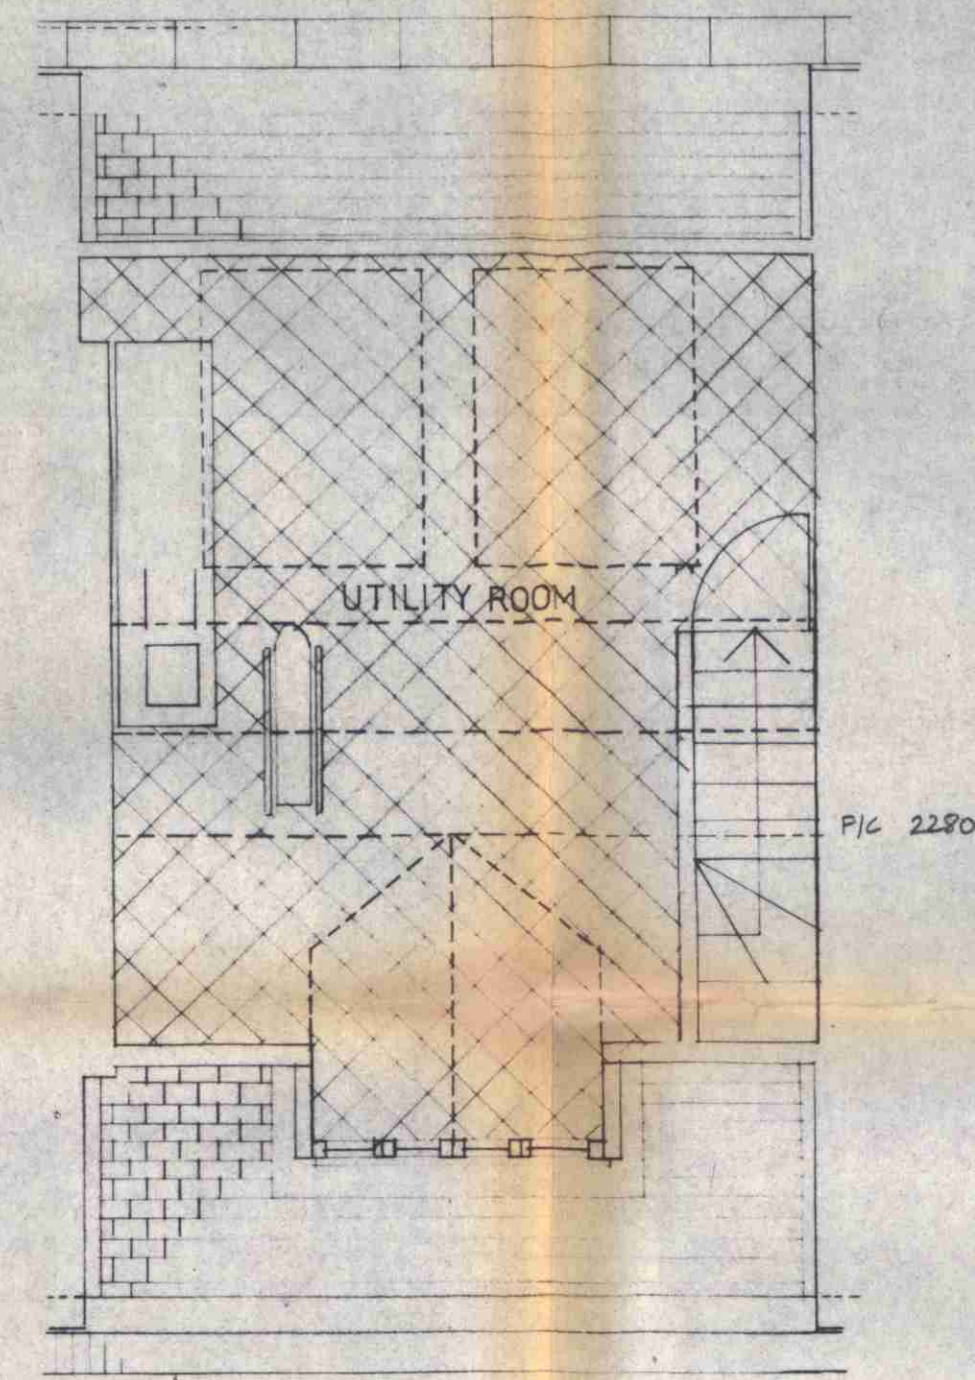
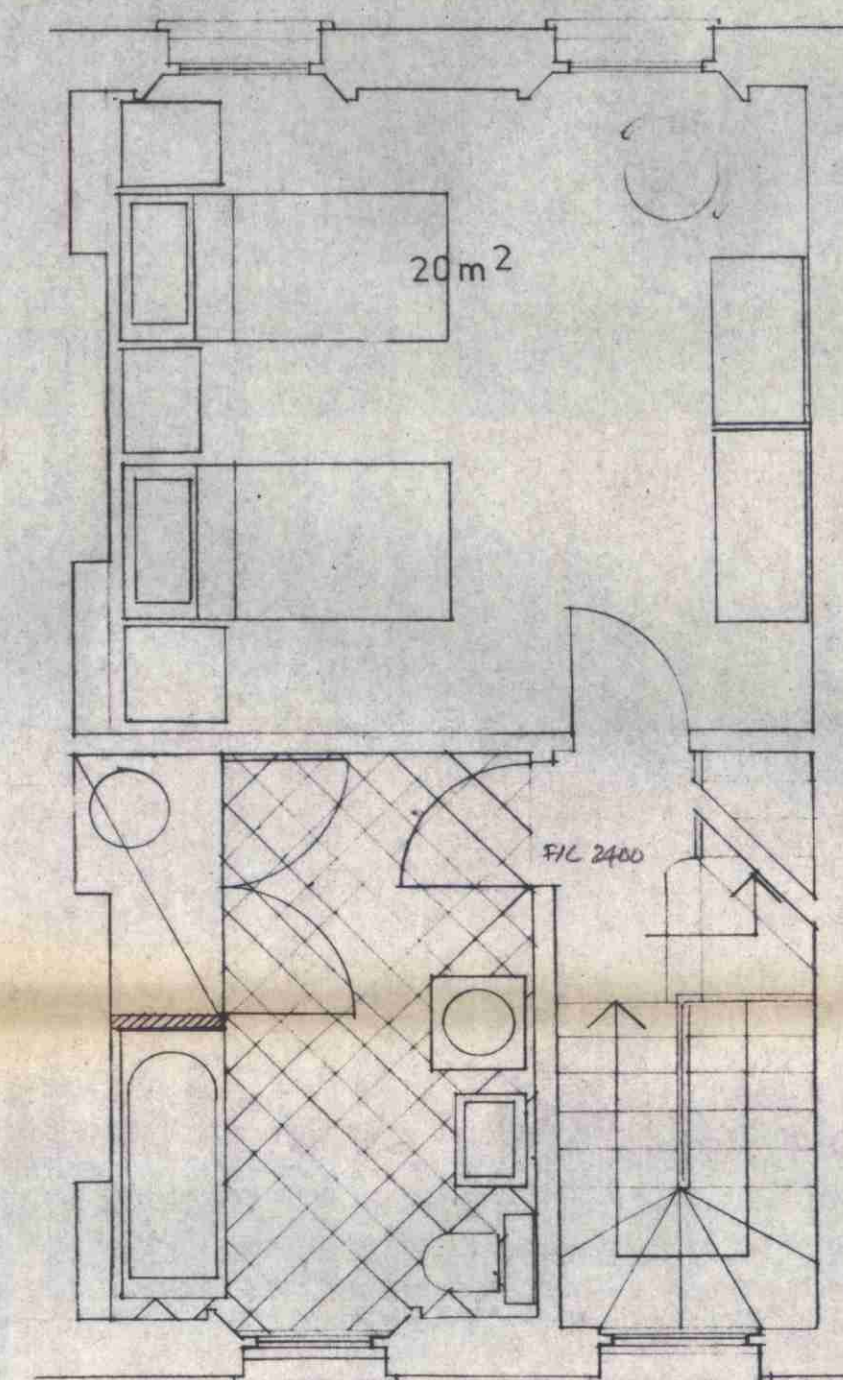
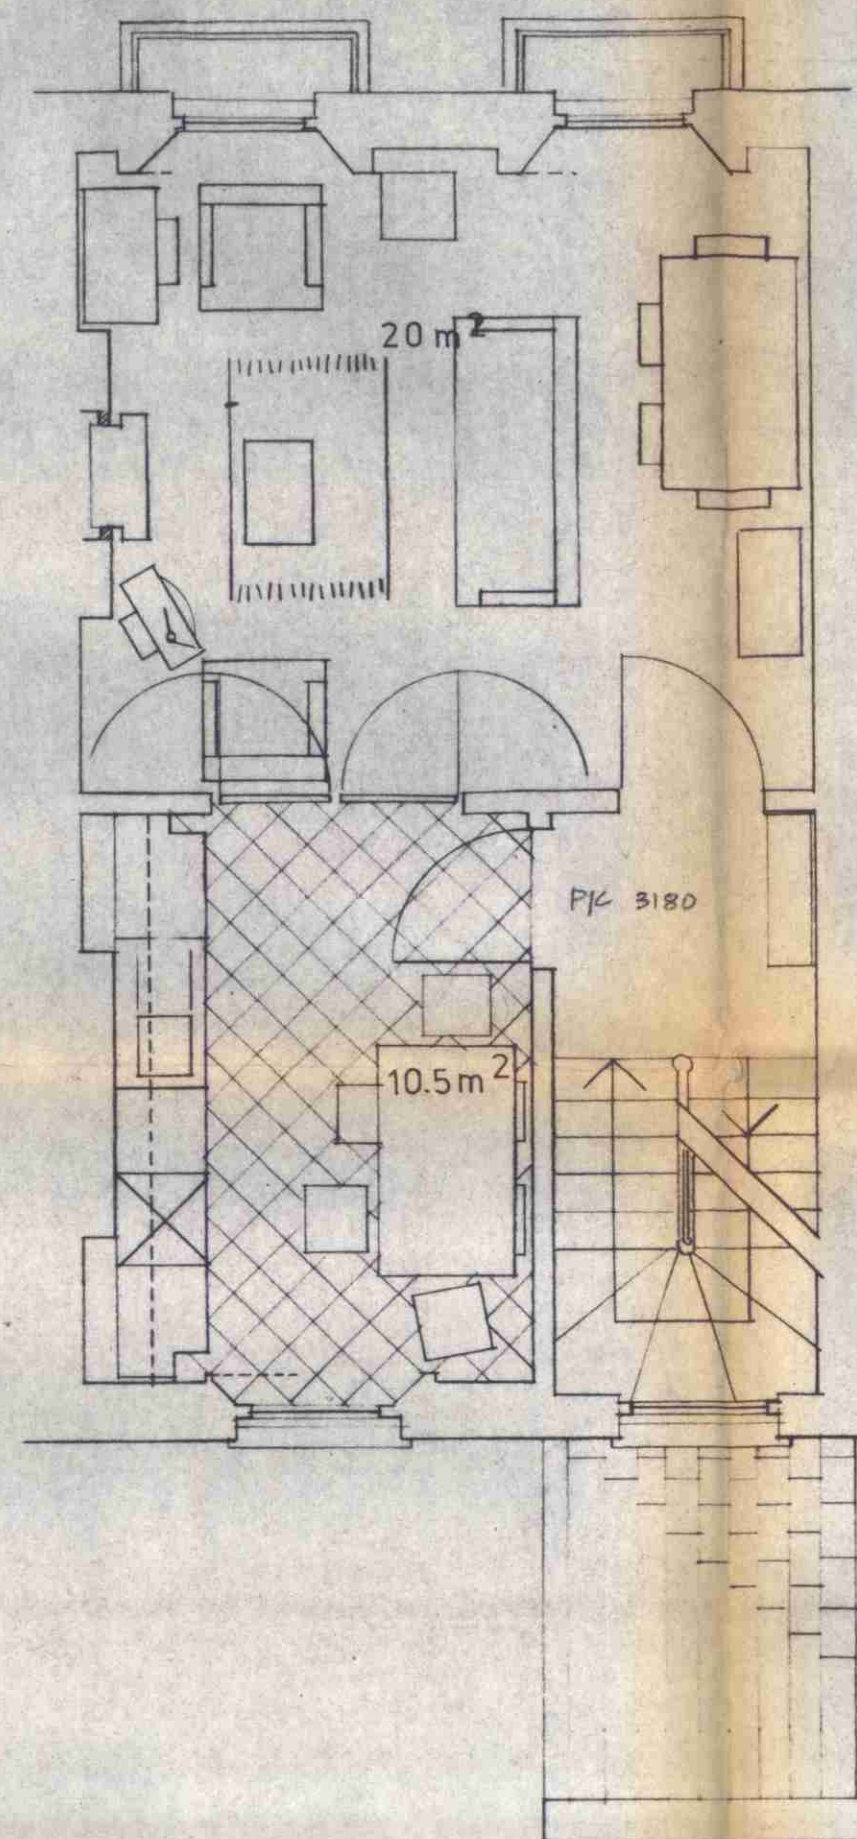
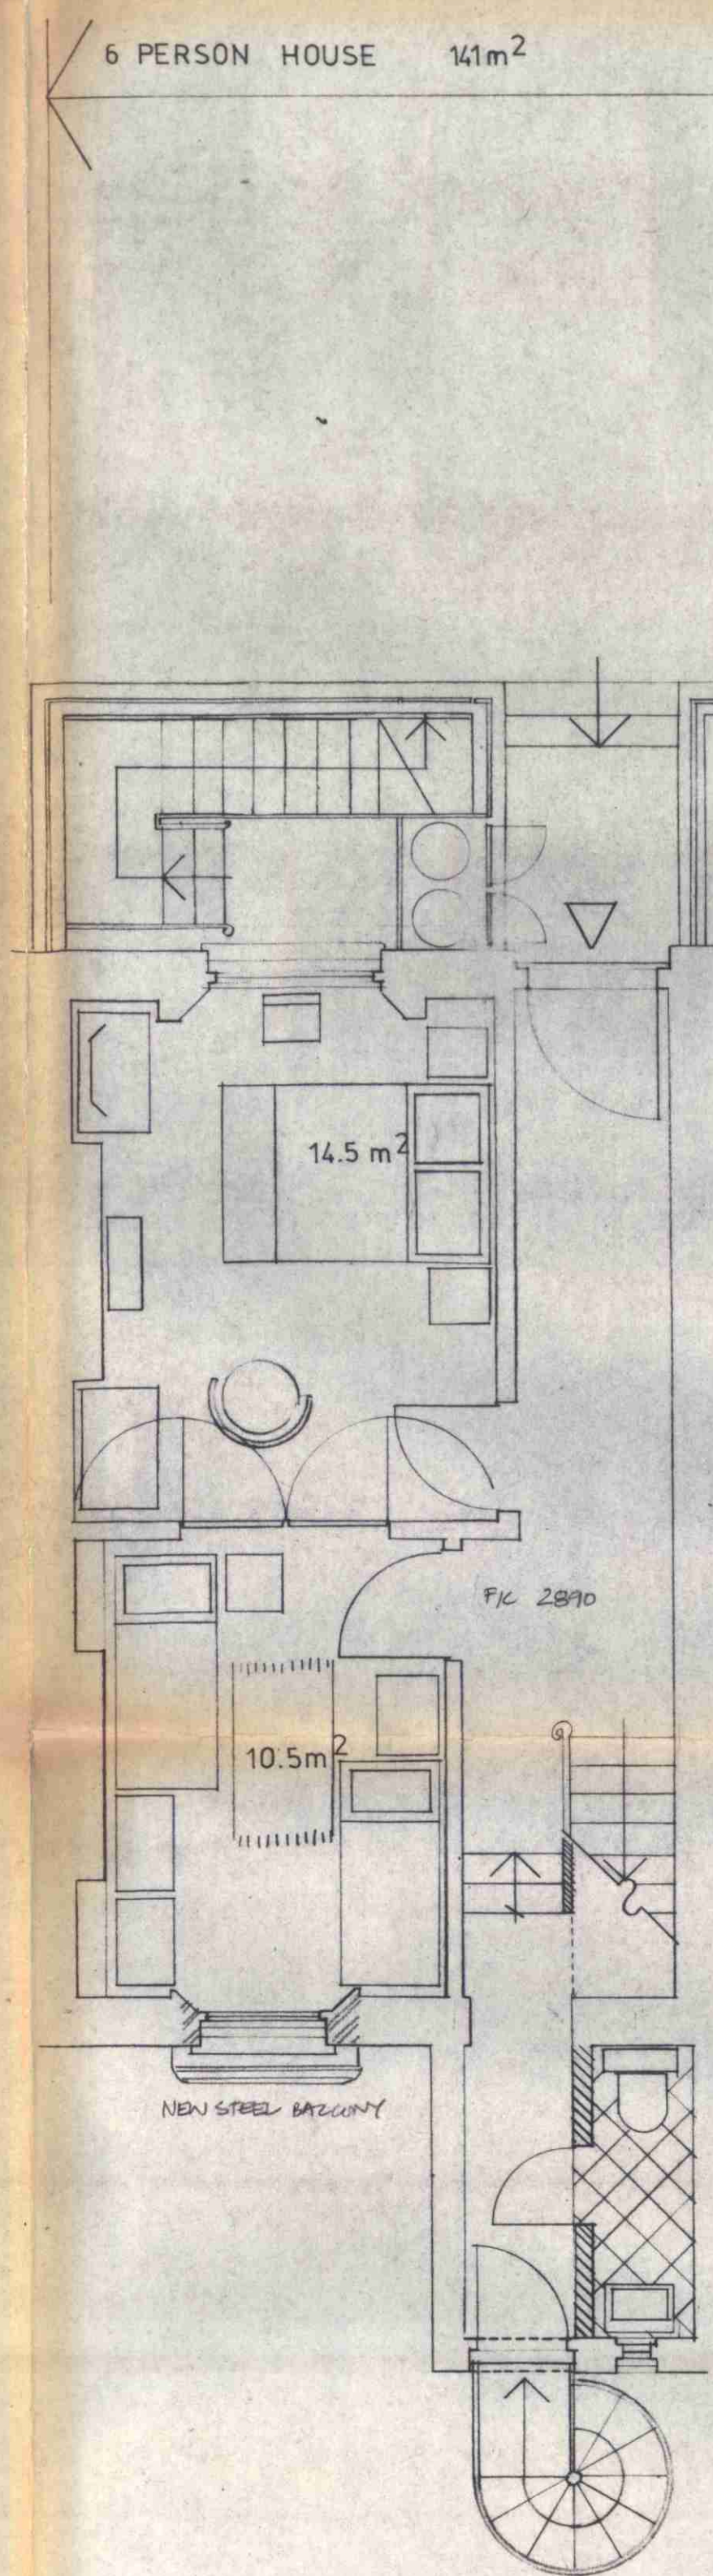
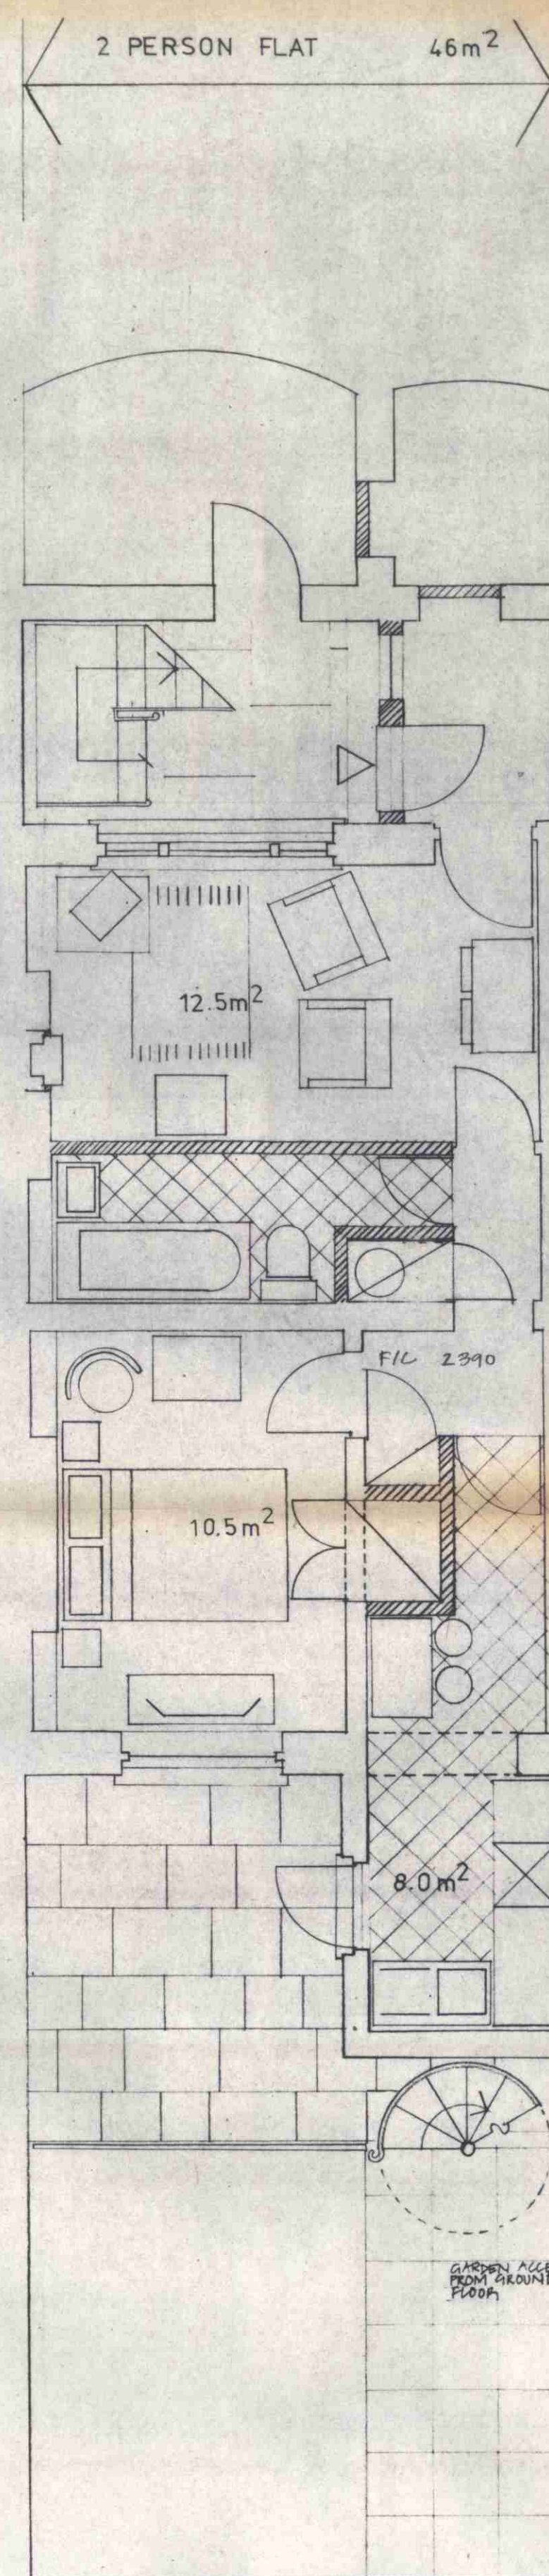


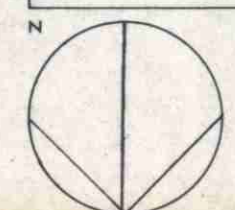

CTP/115/22/37 24268
HB 1621

client		COMMUNITY HOUSING ASSOCIATION LTD. 295-299 KENTISH TOWN RD NW5	
job		CALTHORPE ESTATE FREDERICK STREET (NORTHSIDE) WC1	
drawing		PROPOSED CONVERSION TO 1 NO 2 P FLAT 1 NO 6 P HOUSE	
scale	1:50	date	10 MARCH '77
drawn	A. ALEXANDER		
ANTHONY RICHARDSON & PARTNERS ARCHITECTS 30 OVAL ROAD · LONDON NW1 · 01-267 5681			
drawing no.	28/FS/F/03	revised	
		date	

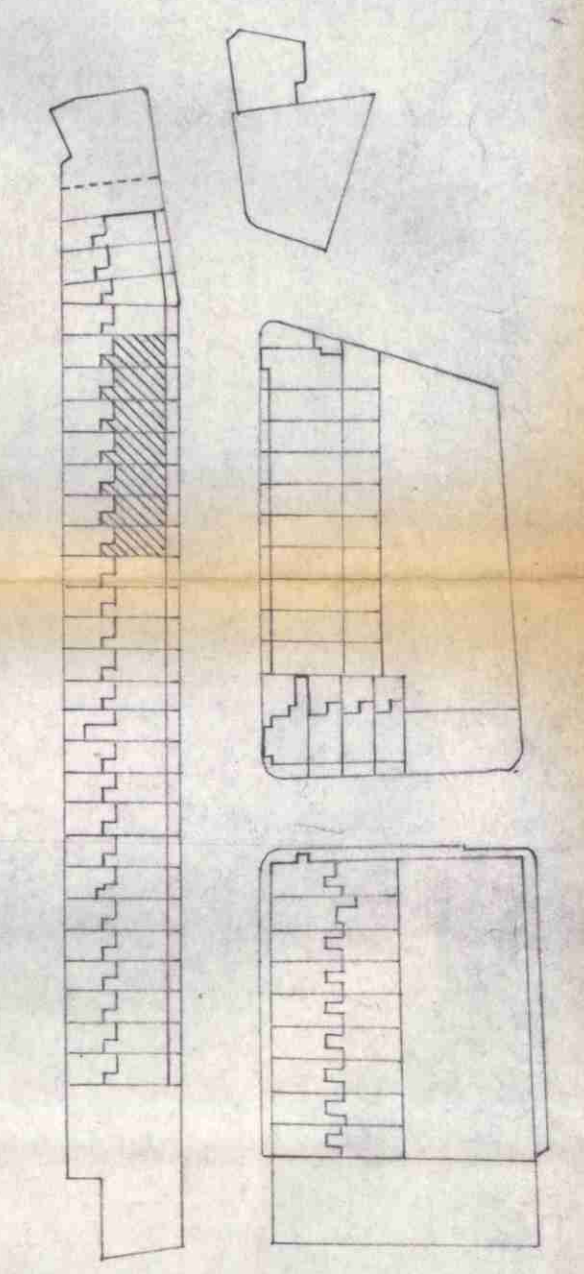

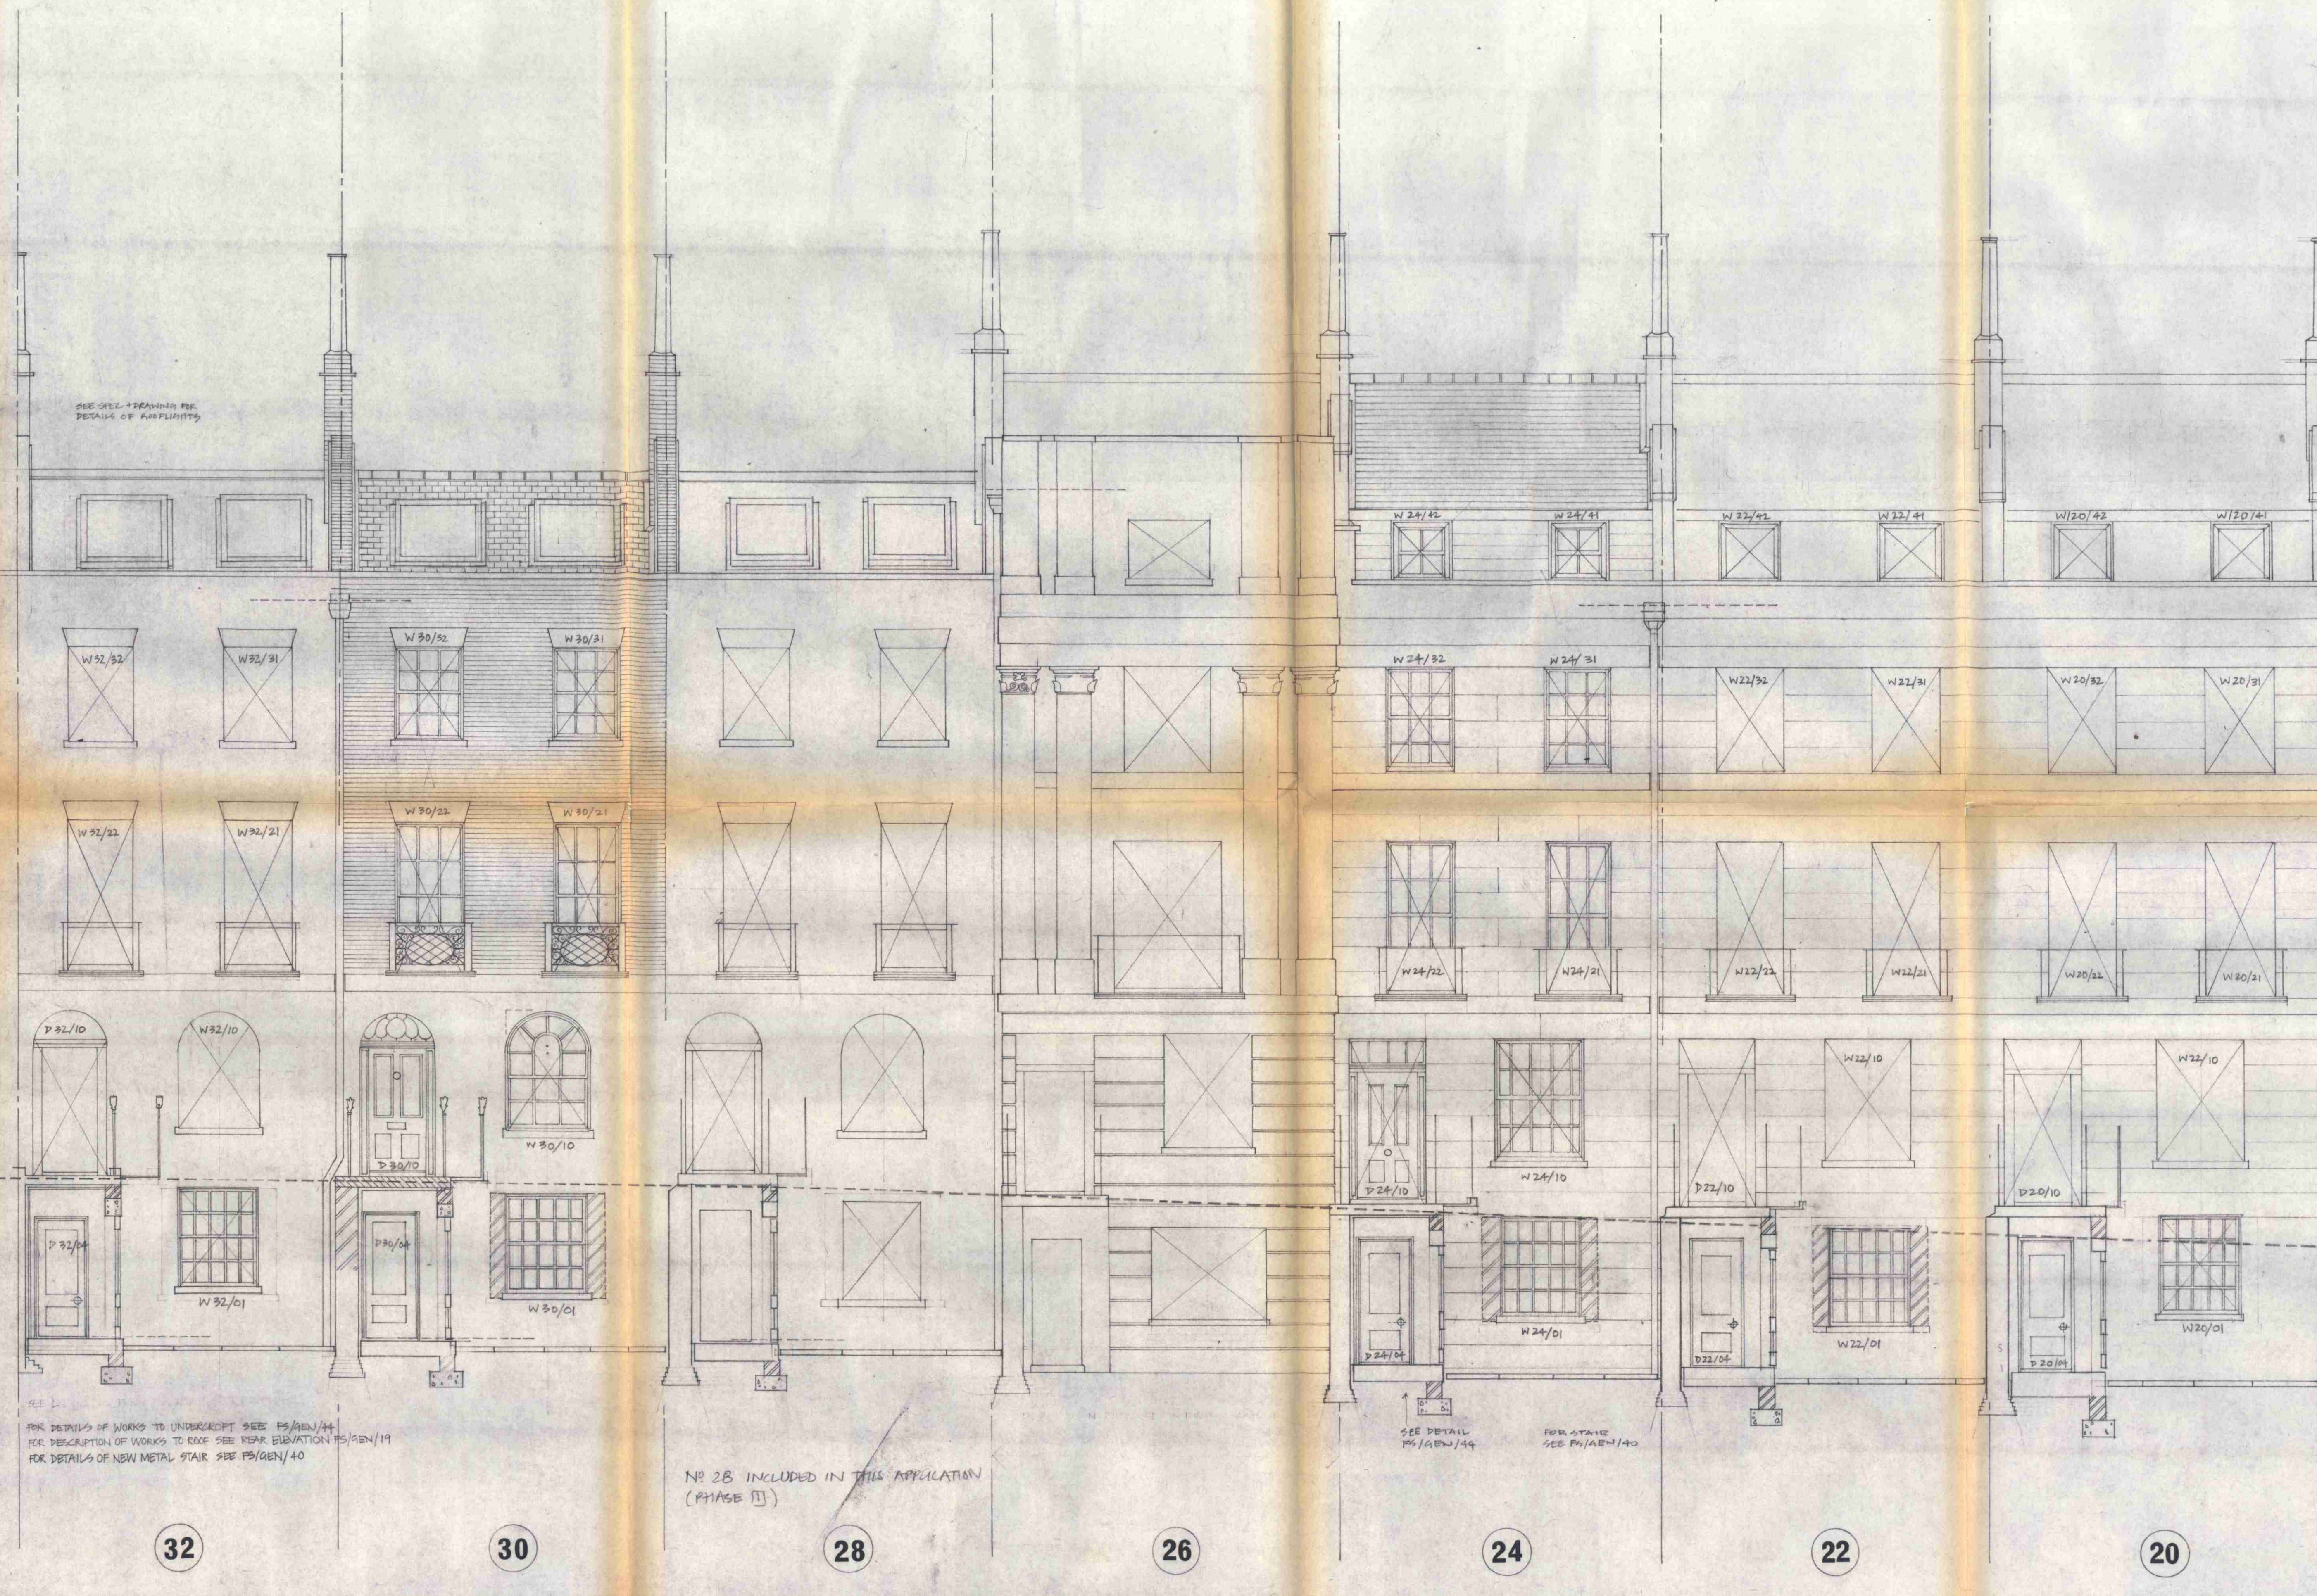

FOR DETAILS OF WORKS TO UNDERSOFT SEE PS/GEN/44
FOR DESCRIPTION OF WORKS TO ROOF SEE REAR ELEVATION PS/GEN/19
FOR DETAILS OF NEW METAL STAIR SEE PS/GEN/40

SEE DETAIL PS/GEN/44
FOR STAIR SEE PS/GEN/40

No 28 INCLUDED IN THIS APPLICATION
(PHASE III)

REV A INCLUDES NO 28	
COMMUNITY HOUSING ASSOCIATION 222, CAMDEN HIGH STREET NW1	
FREDERICK STREET WC1	
FRONT ELEVATION PROPOSED 20-32	
AP	
12/2/76	
ANTHONY RICHARDSON & PARTNERS ARCHITECTS 80 OVAL ROAD, LONDON NW1 01-257	
PS/GEN/30	A

CTP/L15/22/D 24268
HB 1621