



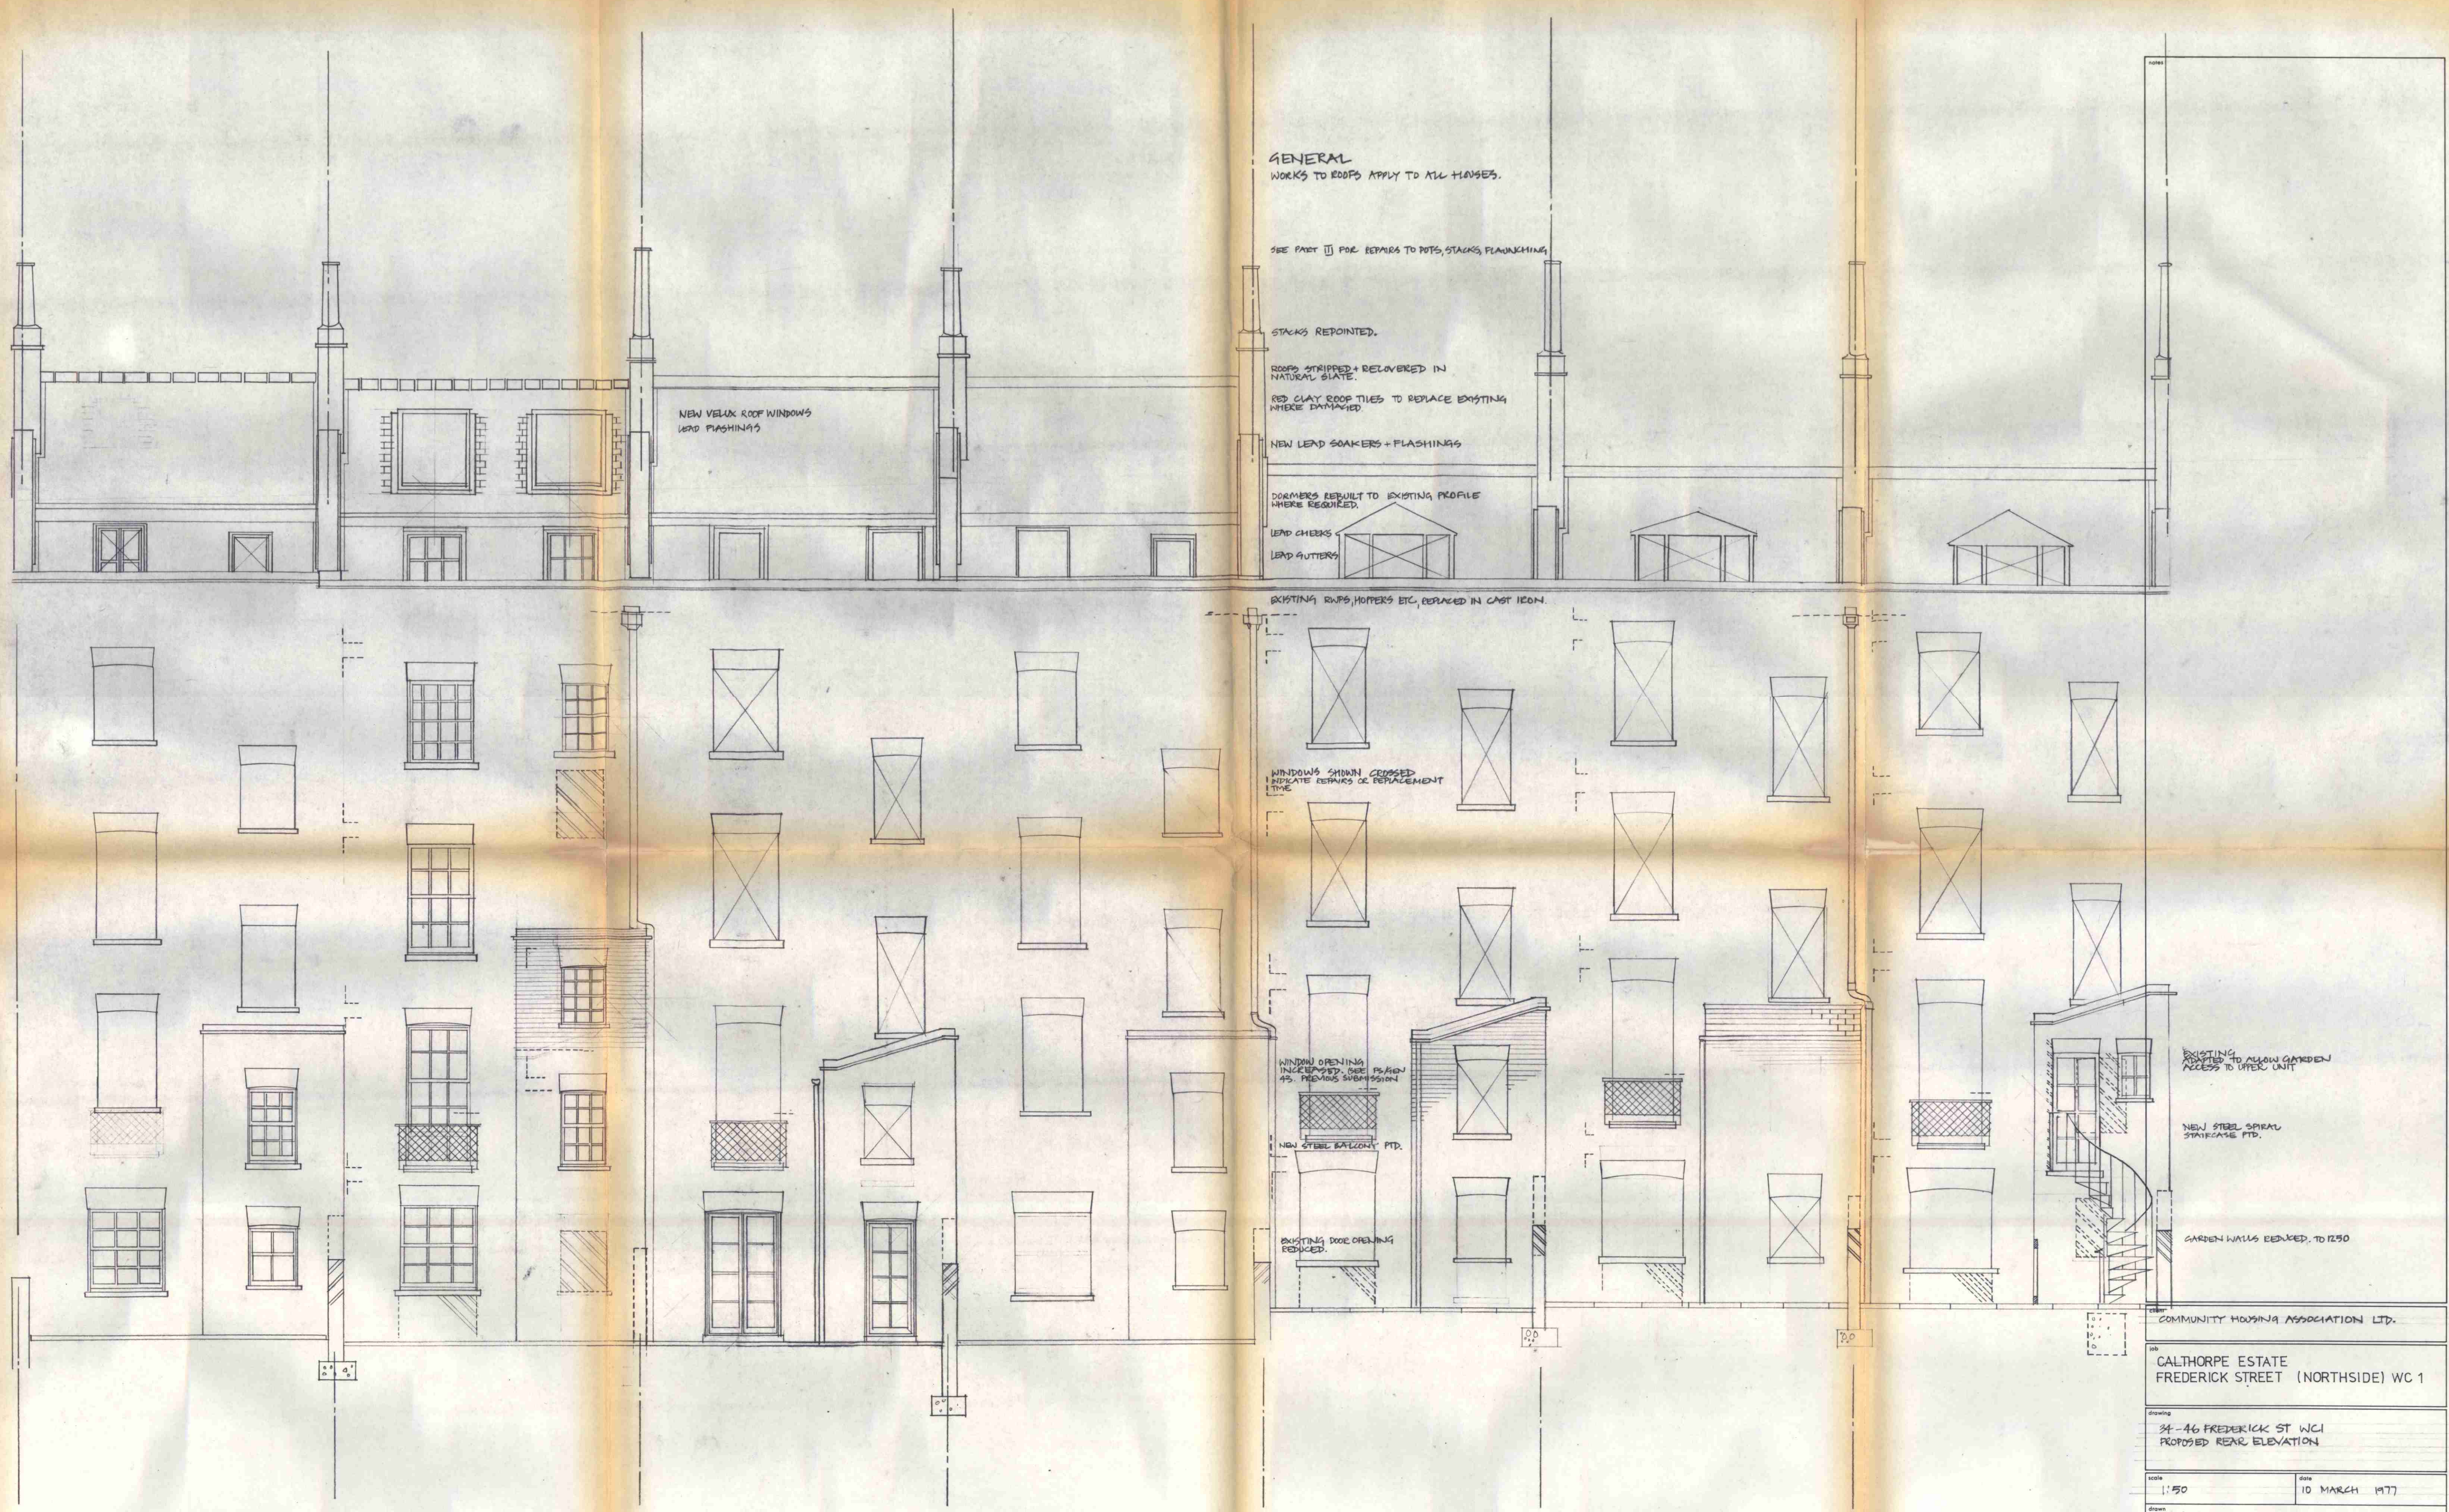

← NOT INCLUDED IN APPLICATION (CONVERSION COMPLETE) → (38-36 FREDERICK ST, DETAILED APPLICATION TO BE SUBMITTED - PHASE IV) → NOT INCLUDED IN APPLICATION (CONVERSION COMPLETE) → (42 FREDERICK ST. DETAILED APPLICATION TO BE SUBMITTED - PHASE IV) → HOUSES INCLUDED FOR APPROVAL PHASE III →

COMMUNITY HOUSING ASSOCIATION LTD.	
Job CALTHORPE ESTATE FREDERICK STREET (NORTHSIDE) WC 1	
Drawing 34-46 FREDERICK ST WC1 PROPOSED REAR ELEVATION	
Scale 1:50	Date 10 MARCH 1977
Drawn G ALEXANDER	
ANTHONY RICHARDSON & PARTNERS ARCHITECTS 30 OVAL ROAD · LONDON NW1 · 01-267 5681	
Drawing No. FS/GEN/25	Revised date

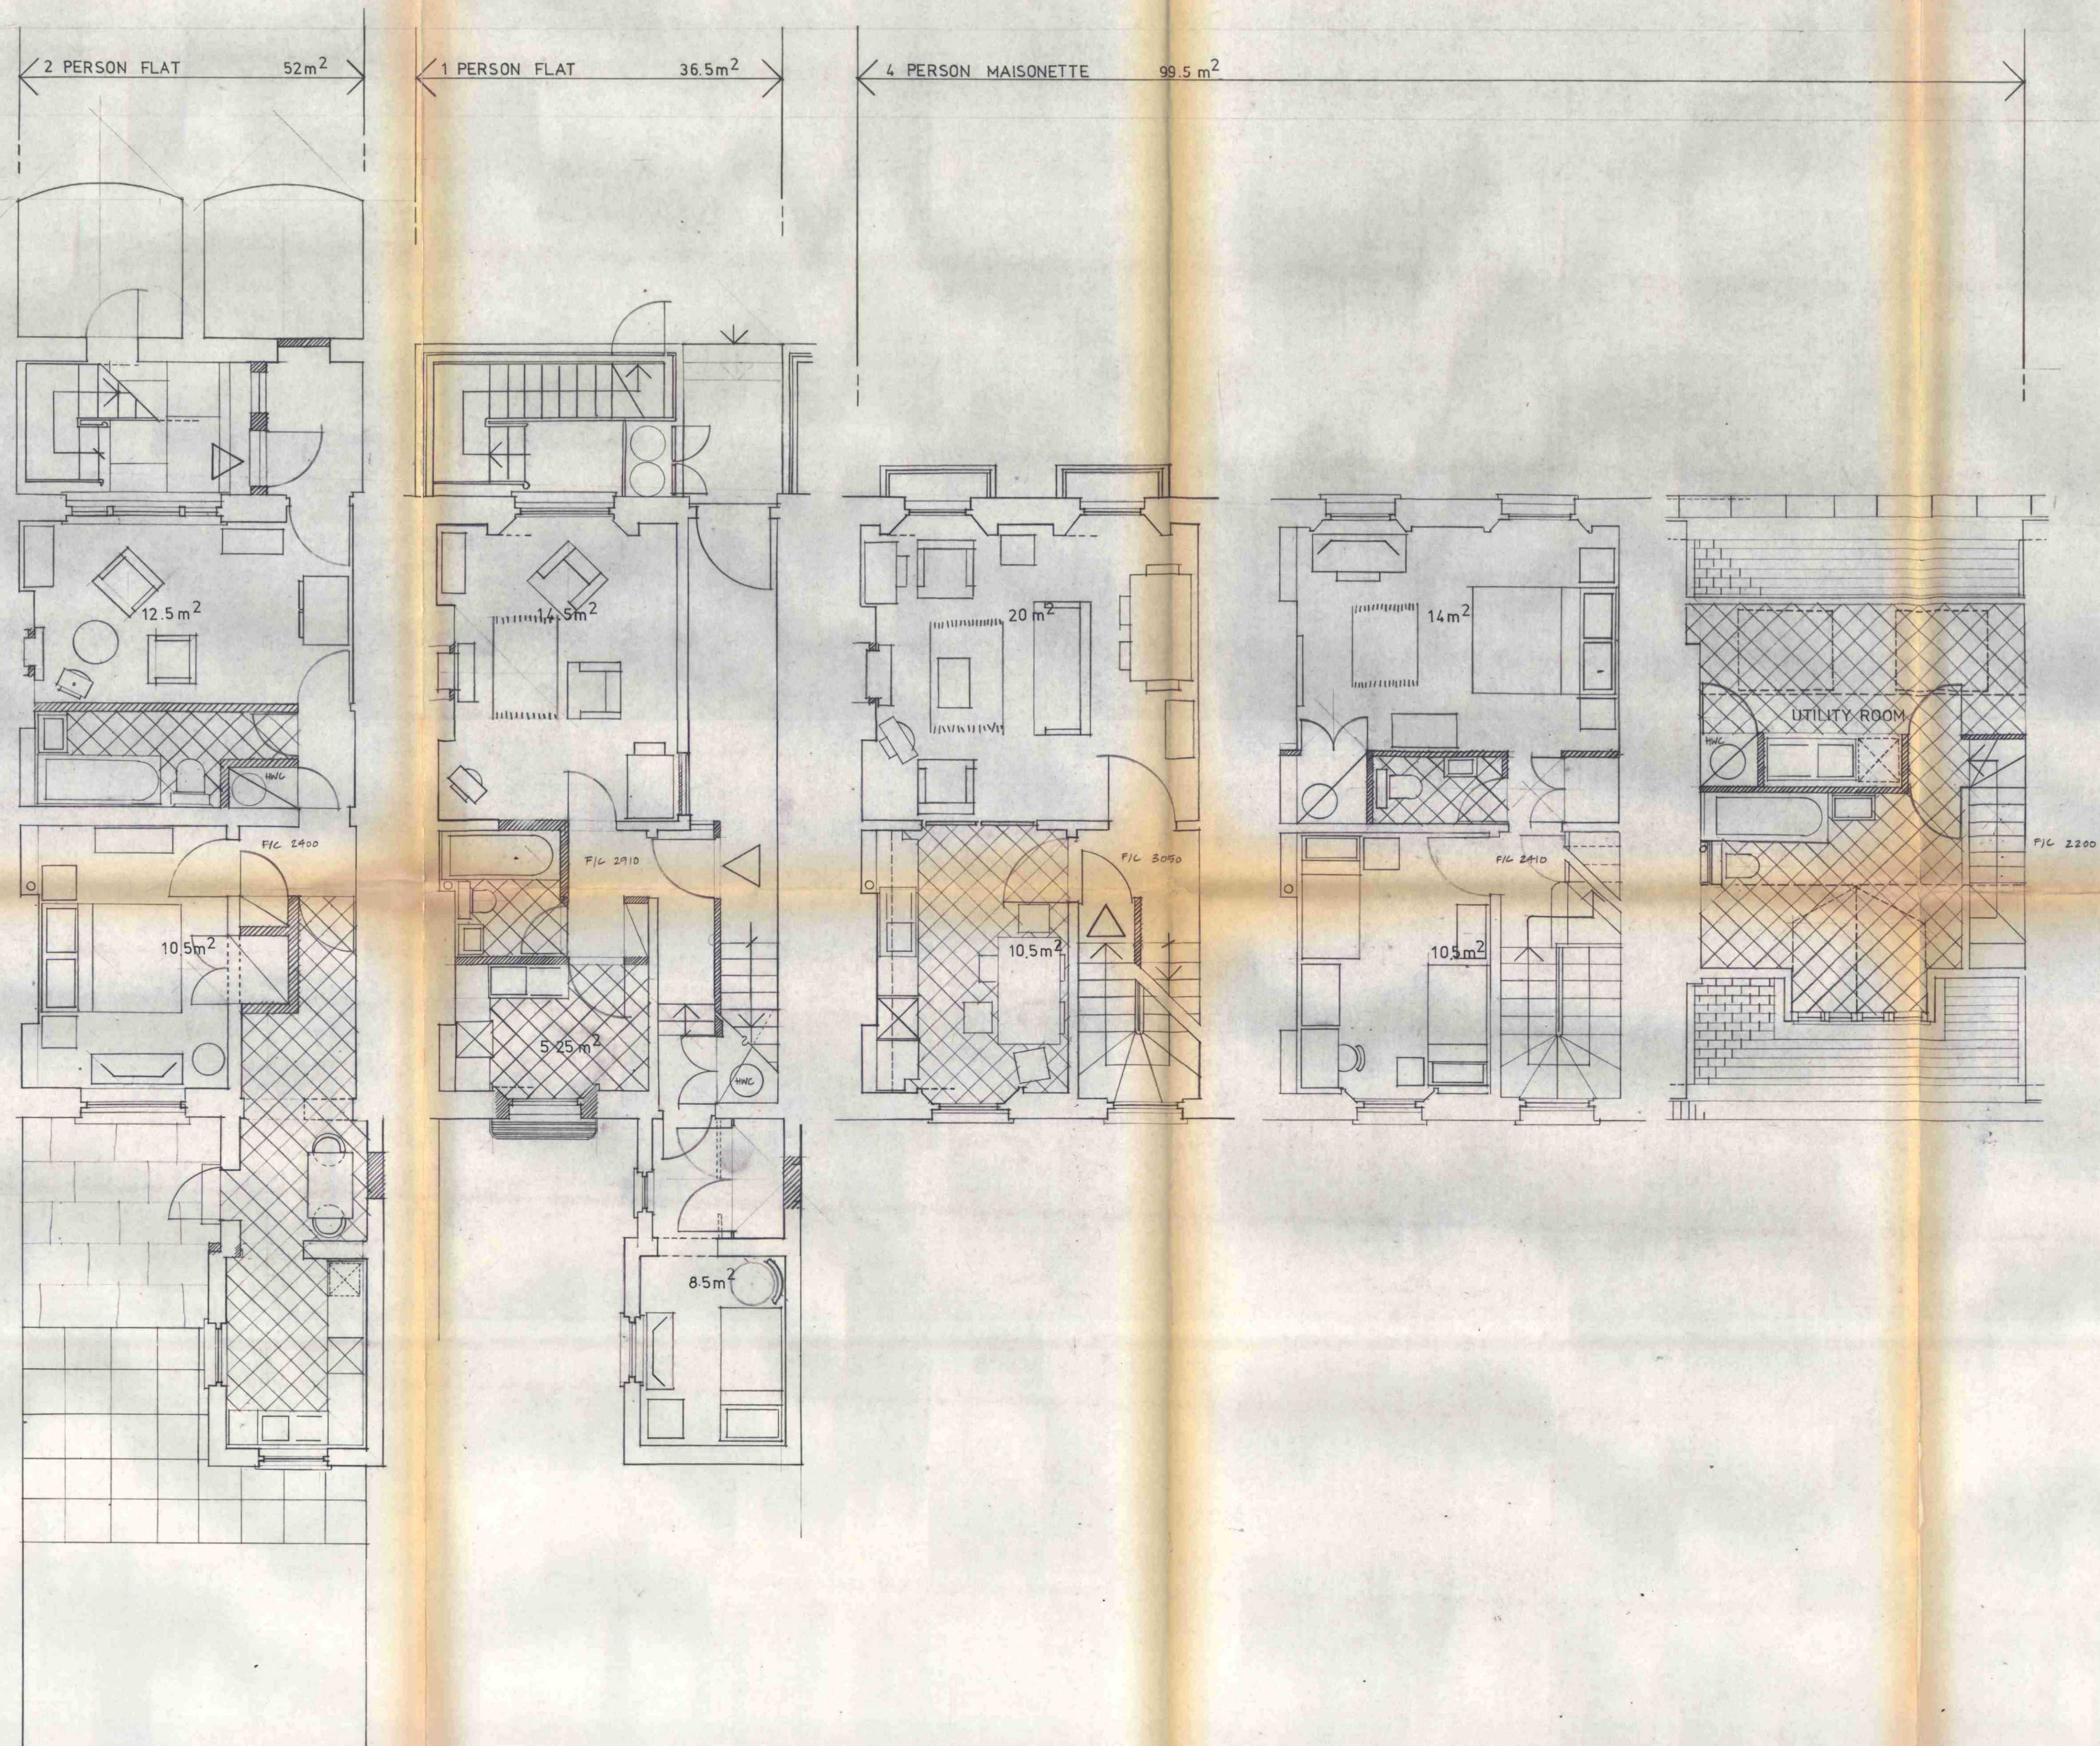

CTP/L15/22/10/1 4269
183/622

client	
COMMUNITY HOUSING ASSOCIATION LTD 293-299 KENTISH TOWN ROAD NW5	
job	
CALTHORPE ESTATE FREDERICK STREET (NORTHSIDE) WC1	
drawing	
NO 44 FREDERICK ST. PROPOSED CONVERSION TO 1N2 P FLAT 1N3 P (1BA) FLAT 1N3 4 P MAISONNETTE	
scale	date
1:50	10 MARCH 1977
drawn	
A. ALEXANDER	
ANTHONY RICHARDSON & PARTNERS ARCHITECTS 30 OVAL ROAD LONDON NW1 01-267 5681	
drawing no.	revised
44/FS/H/03	
date	

