


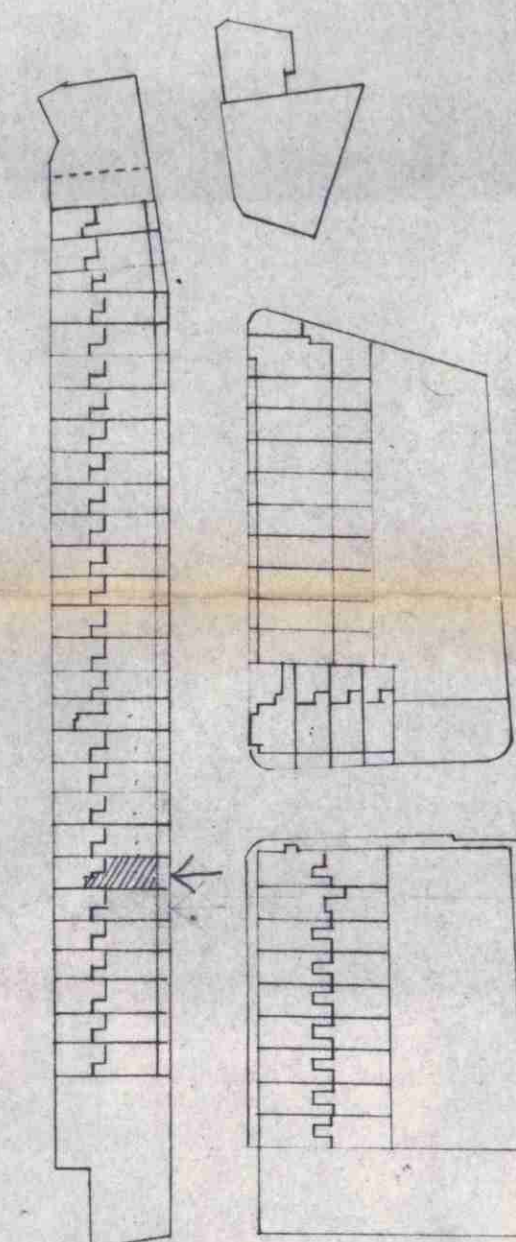
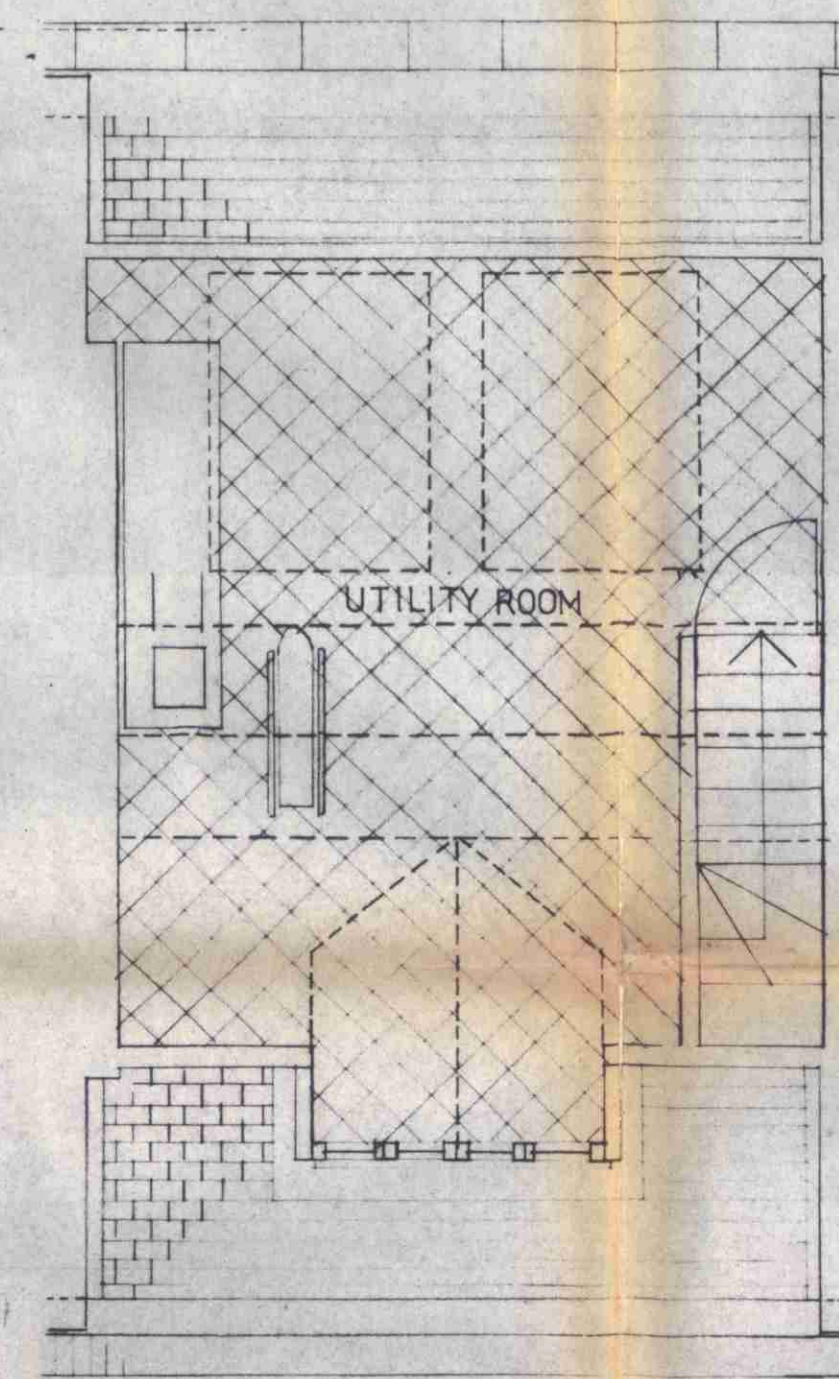
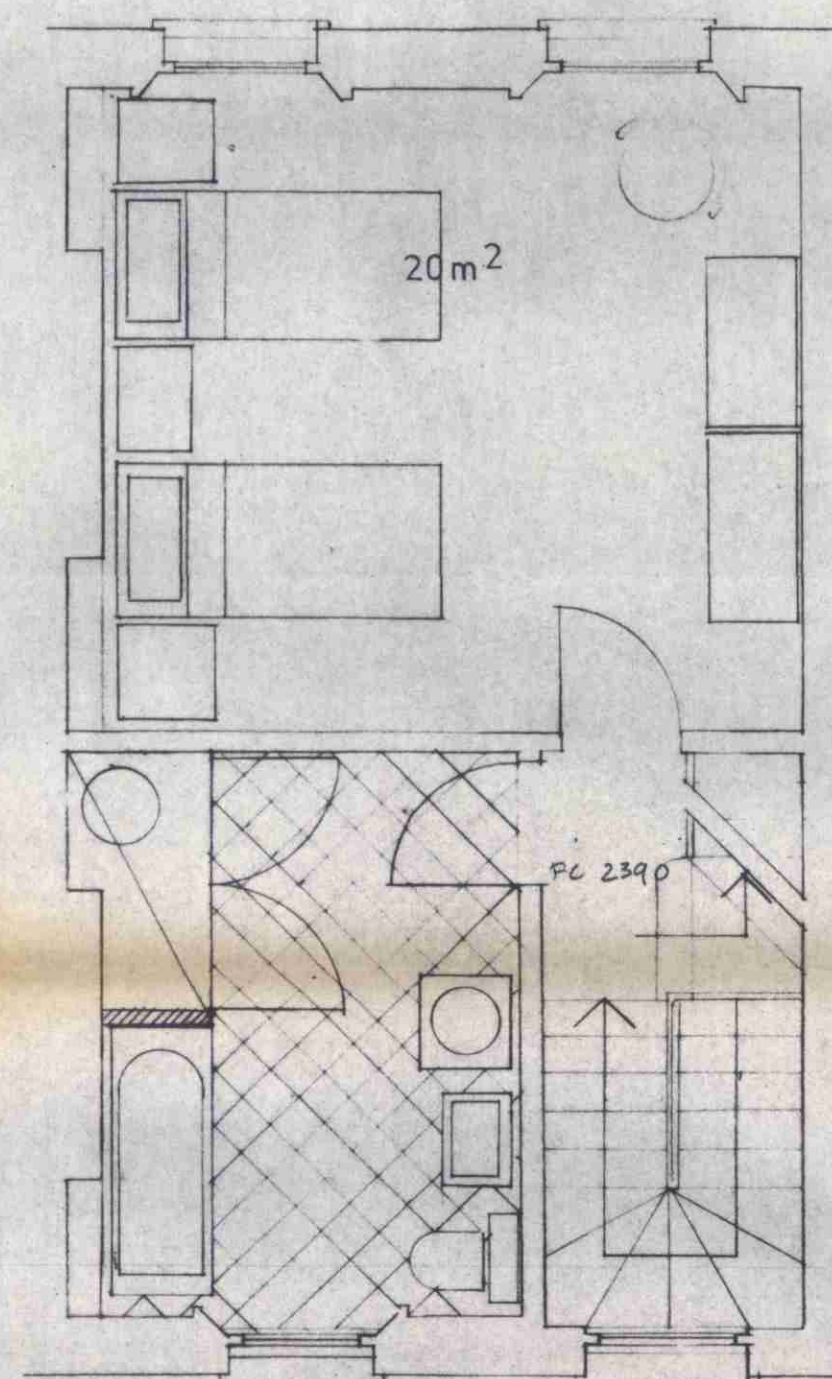
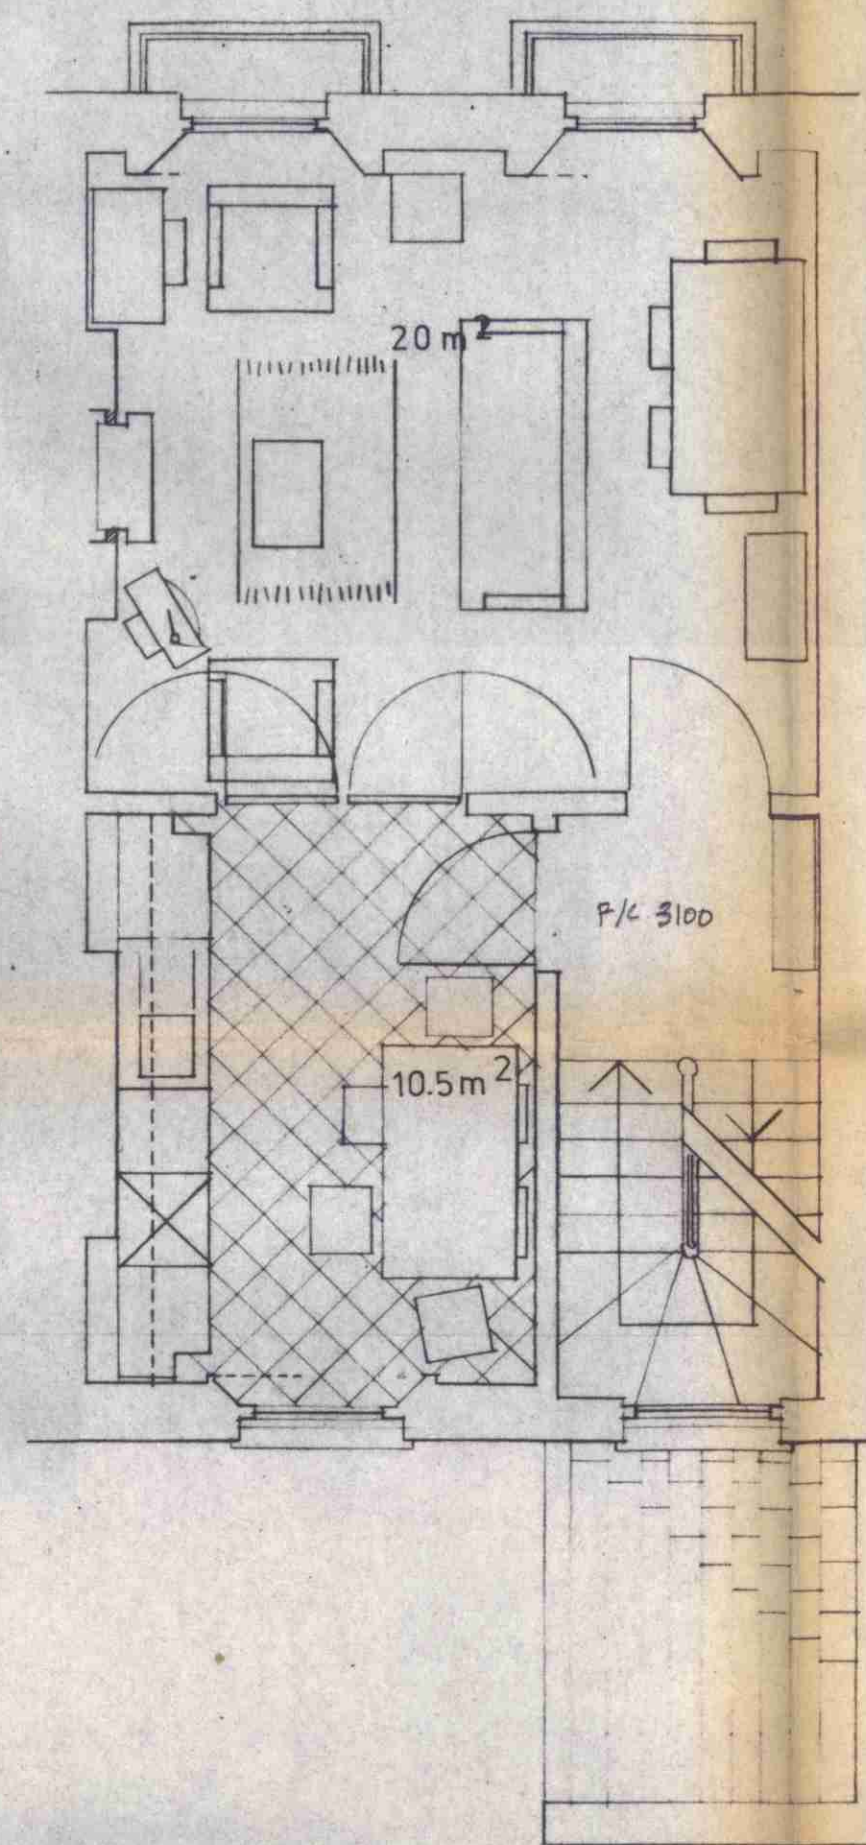
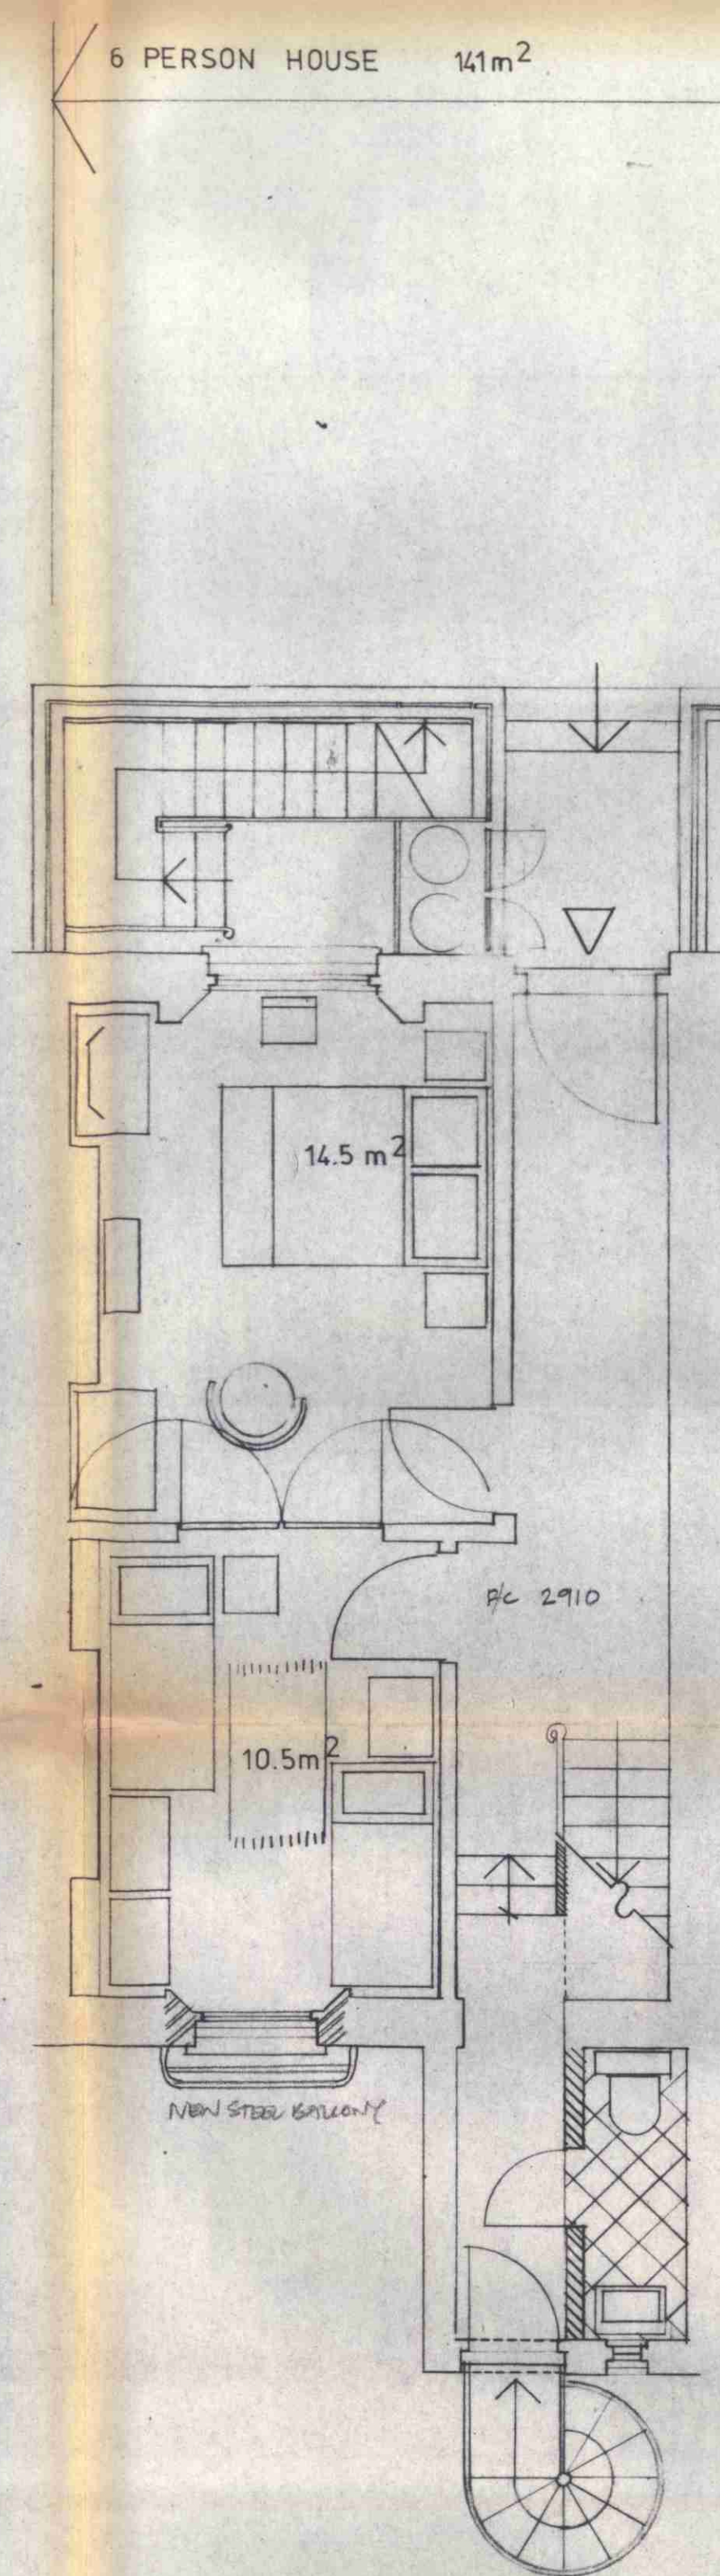
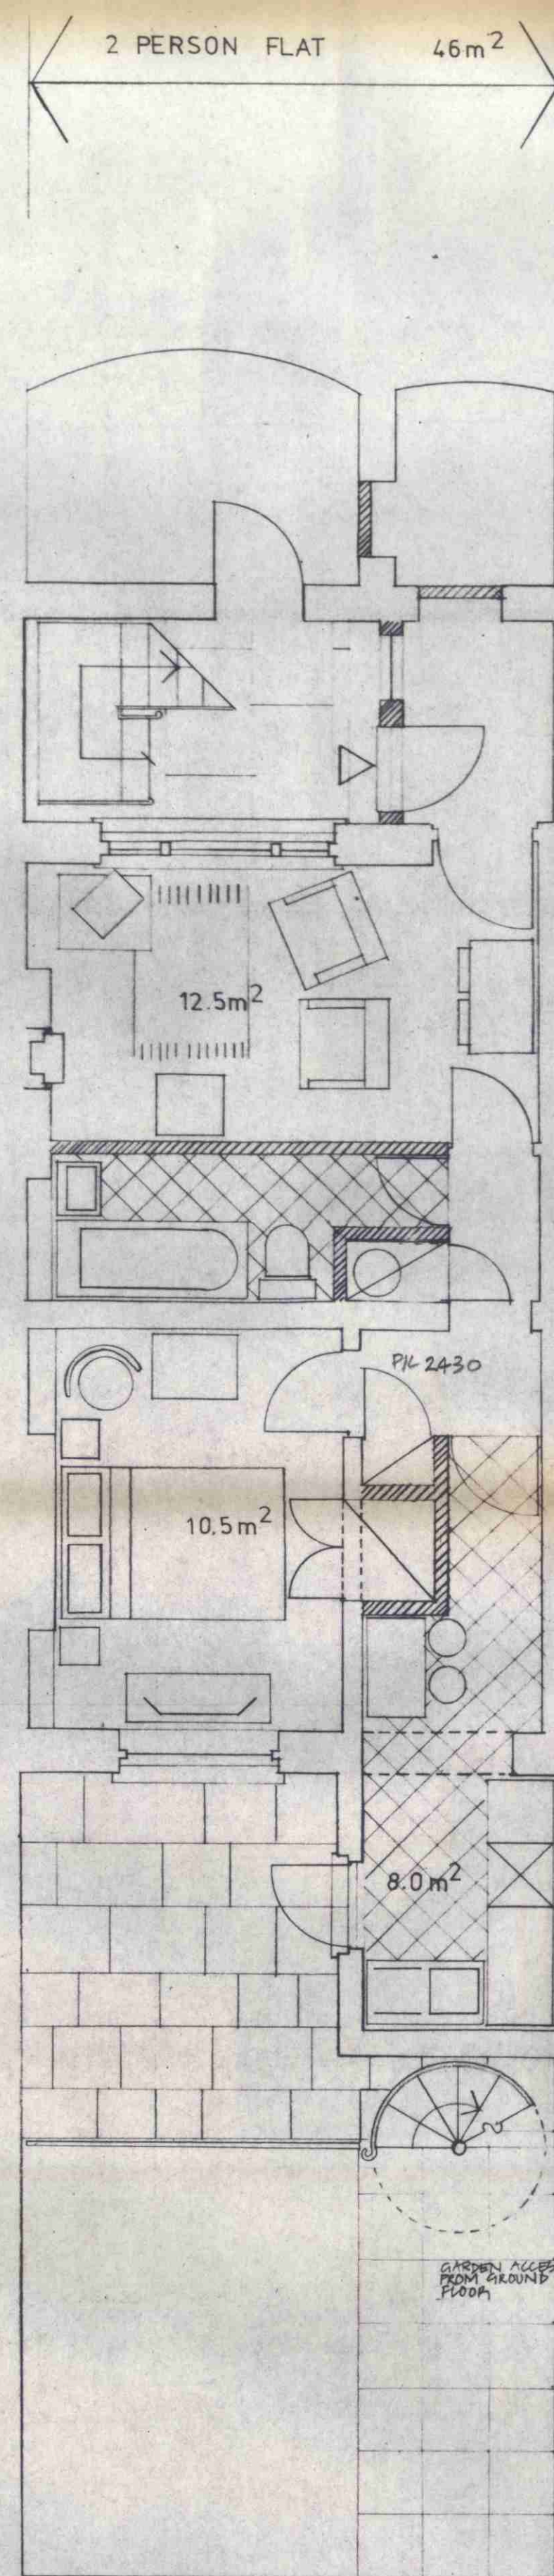


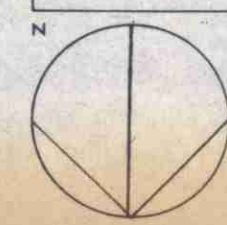

CTP/L15/22/10/24272
H/S1624

Client: COMMUNITY HOUSING ASSOCIATION LTD. 295-299 KENTISH TOWN RD NW5											
Job: CALTHORPE ESTATE FREDERICK STREET (NORTHSIDE) WC1											
Drawing: PROPOSED CONVERSION TO 1 NO 2 P FLAT 1 NO 6 P HOUSE											
Scale: 1:50	Date: 10 MARCH 1977										
Drawn: A. ALEXANDER											
Architects: ANTHONY RICHARDSON & PARTNERS ARCHITECTS 30 OVAL ROAD LONDON NW1 01-267 5681											
Drawing No: 54/FS/F/03	Revised: <table border="1"><tr><td> </td><td> </td><td> </td><td> </td><td> </td><td> </td><td> </td><td> </td><td> </td><td> </td></tr></table>										

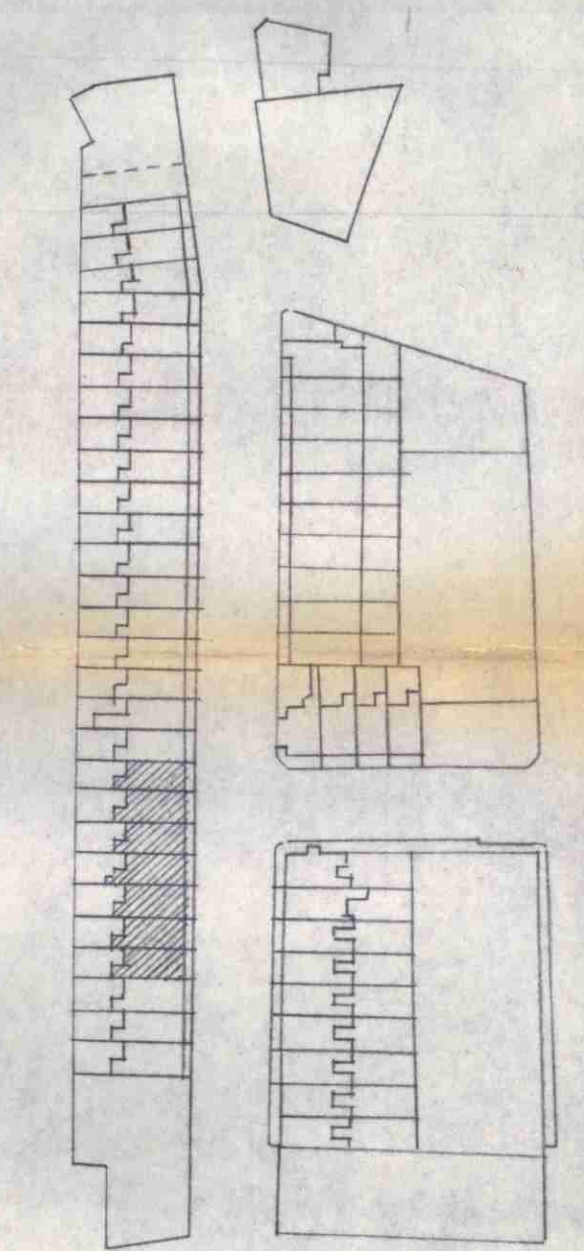

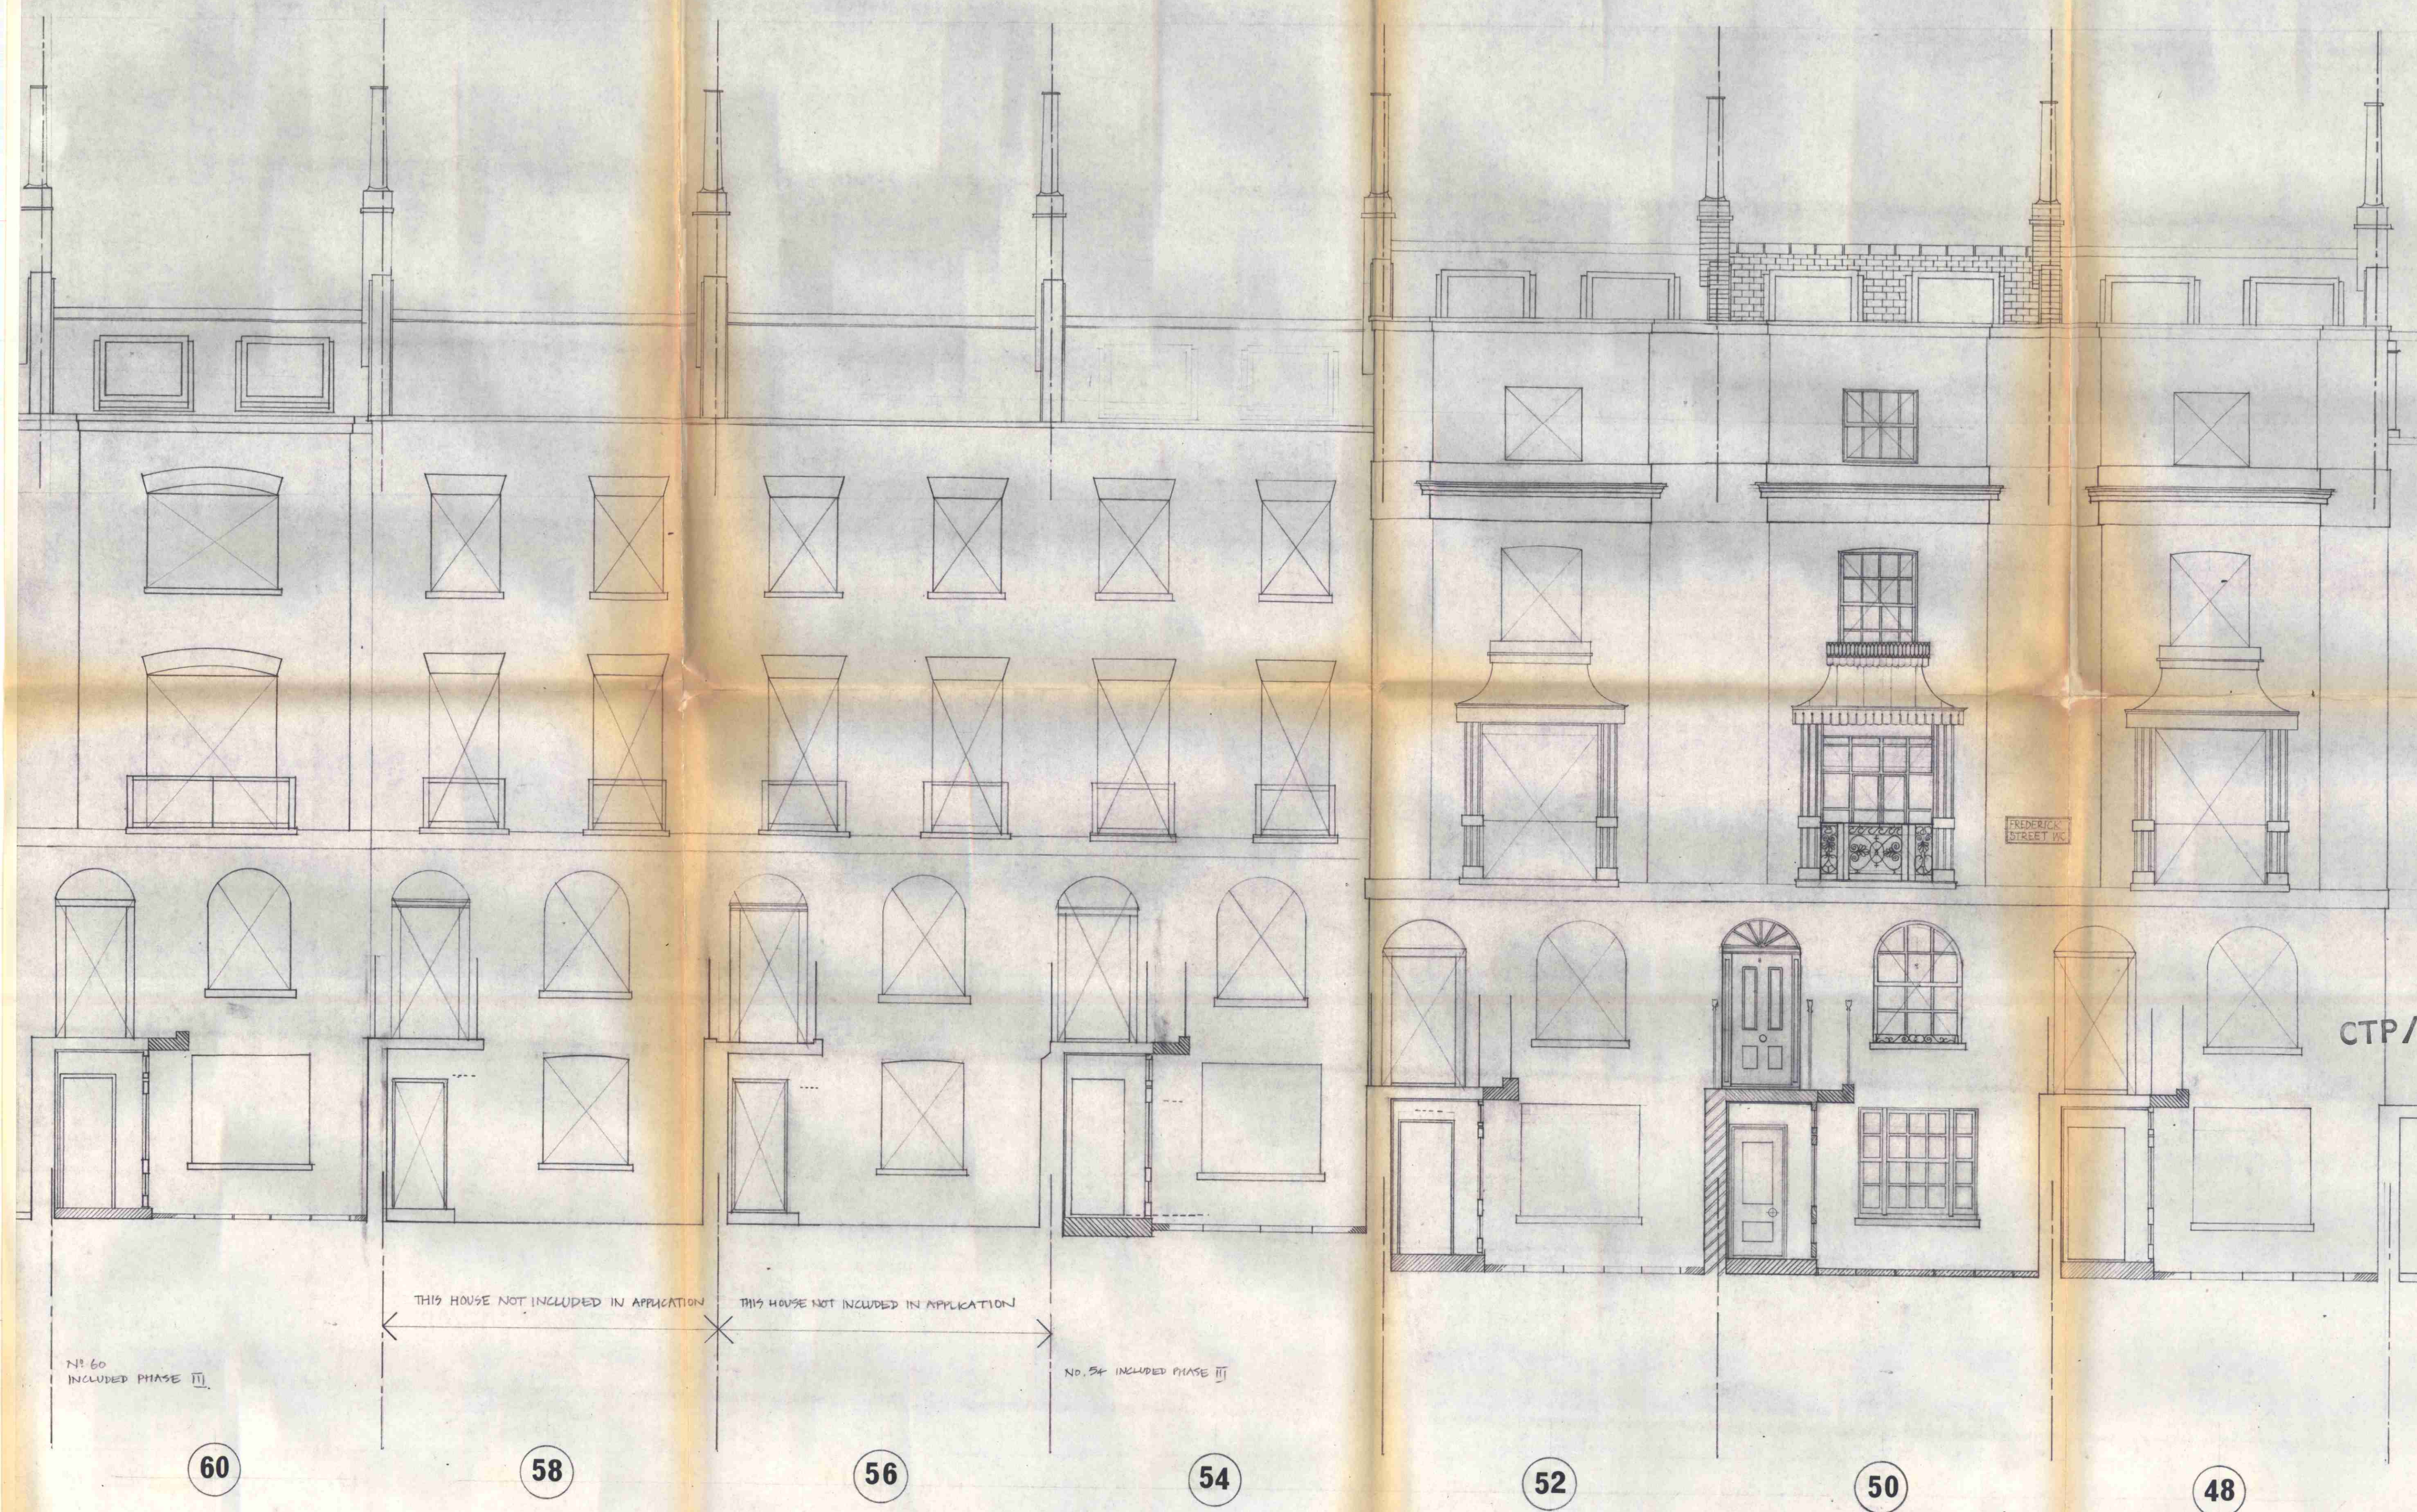

CTP/L15/22/D/ 24271
HB 1624
24272
HB 1625

KEY 'A' REFUGIATE NO 54 OMITTED

COMMUNITY HOUSING ASSOCIATION
222, CAMDEN HIGH STREET NW 1

48-60 FREDERICK ST. WC1


FRONT ELEVATION (PROPOSED)

1:50 G.A.






7/3/76

FS/GEN/26

* CHECK --- PARTMENT L&B WITH PHOTOGRAPH

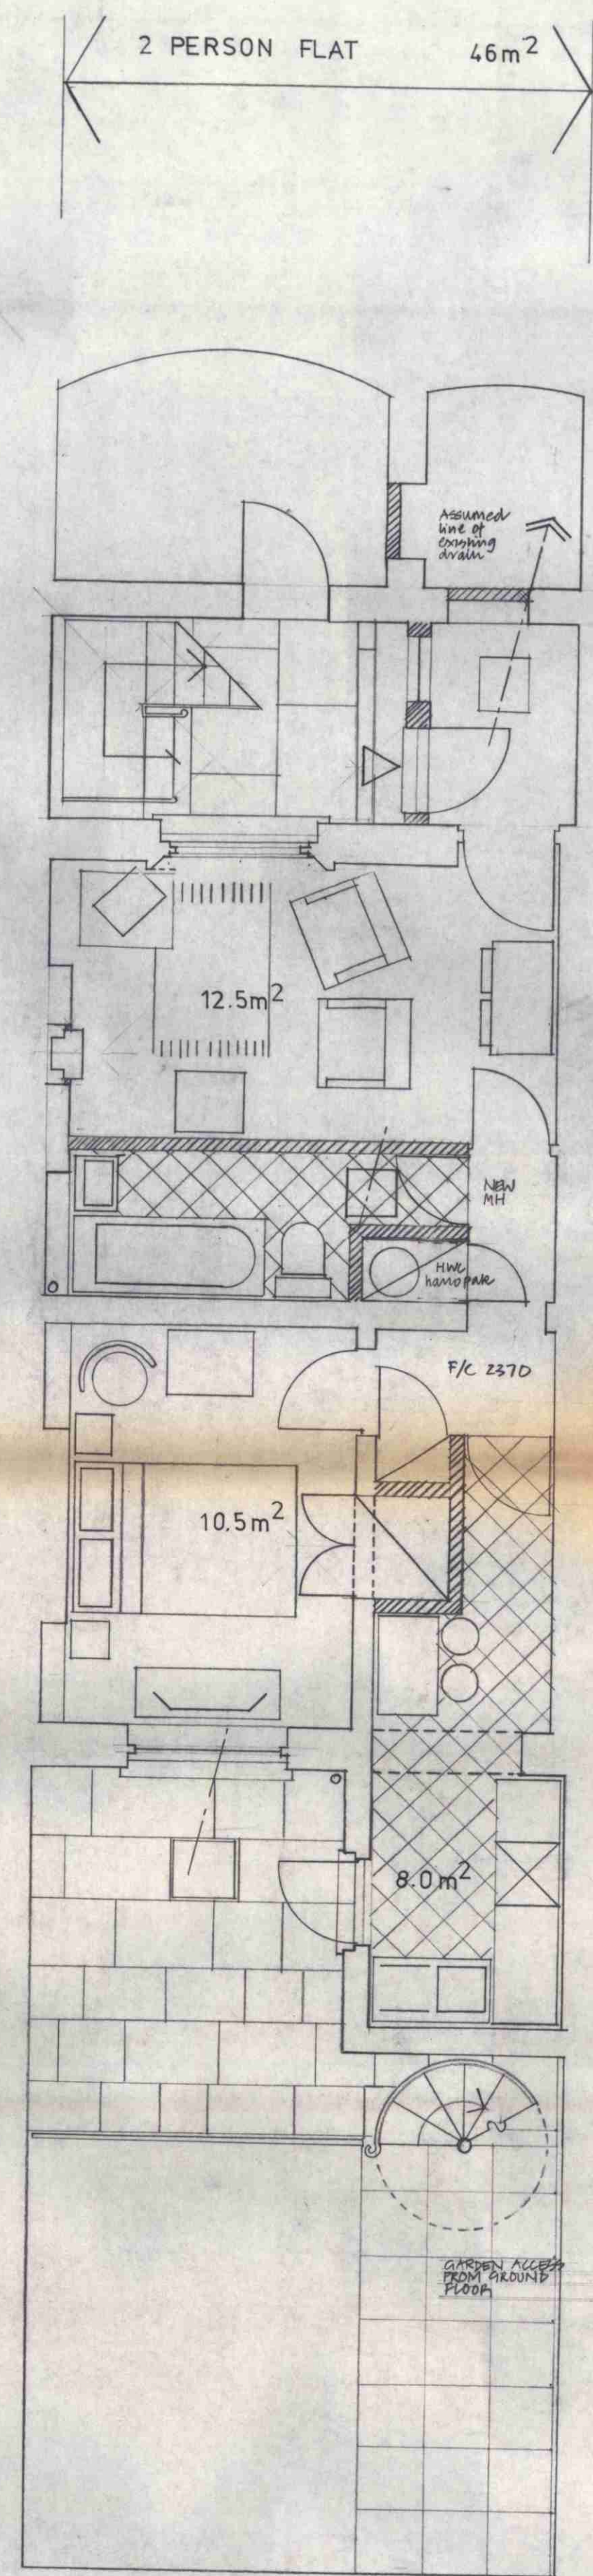


6 PERSON HOUSE 141m²

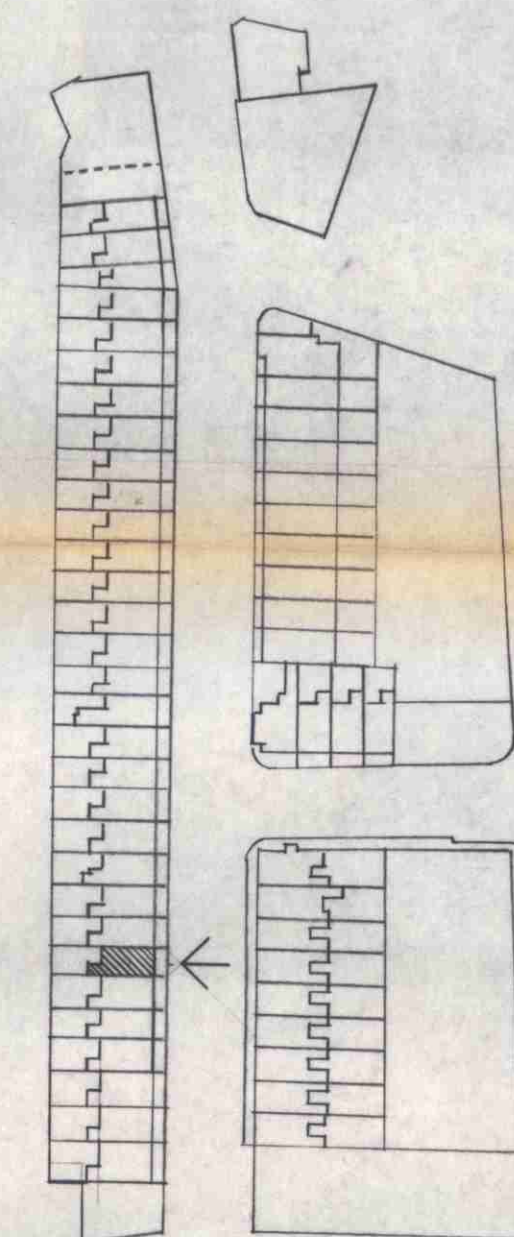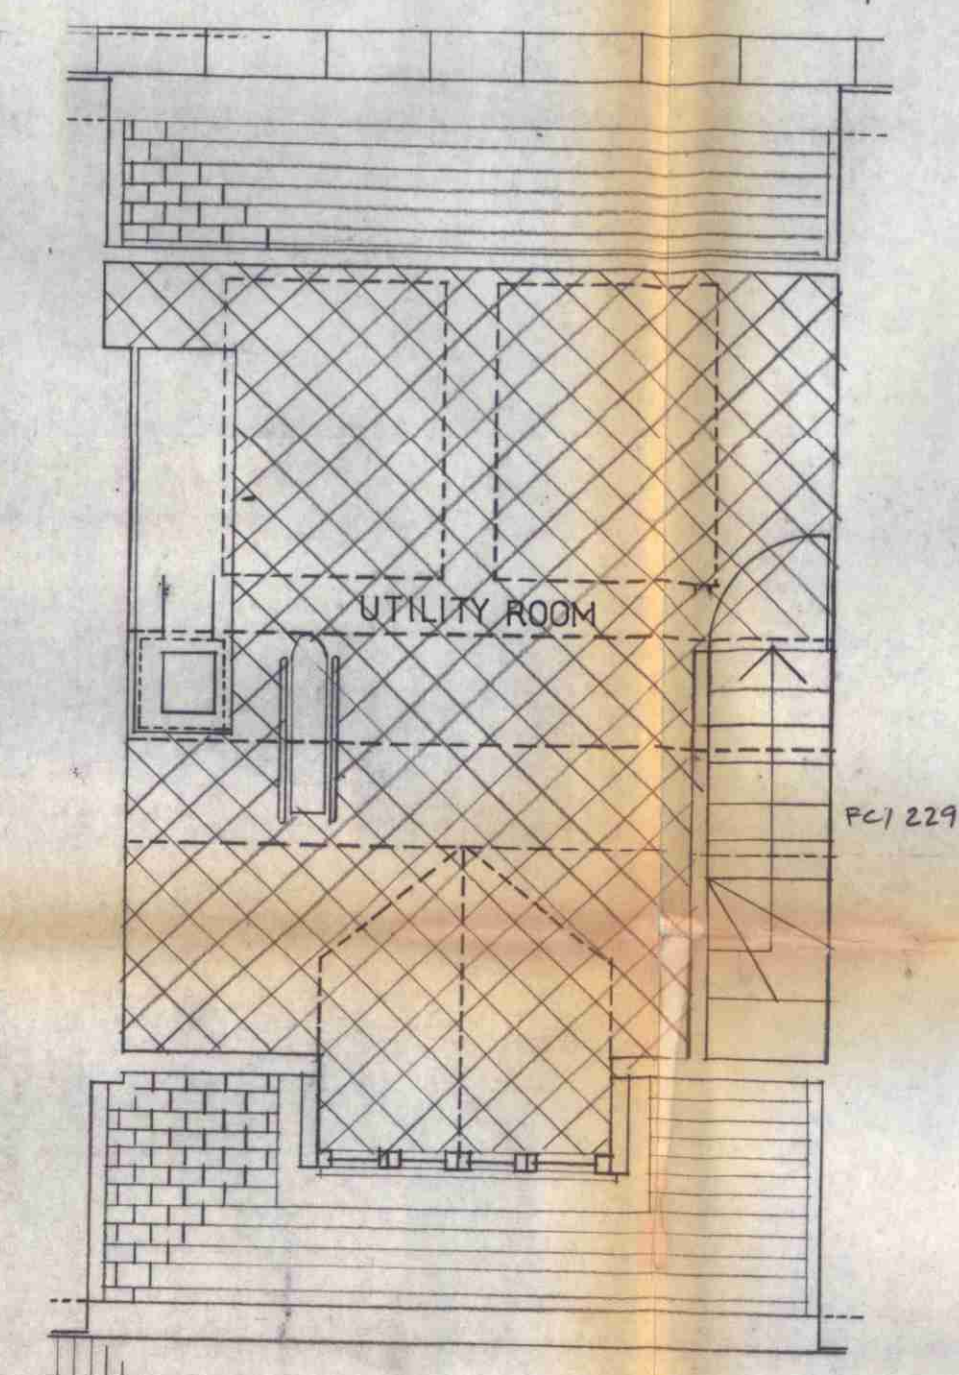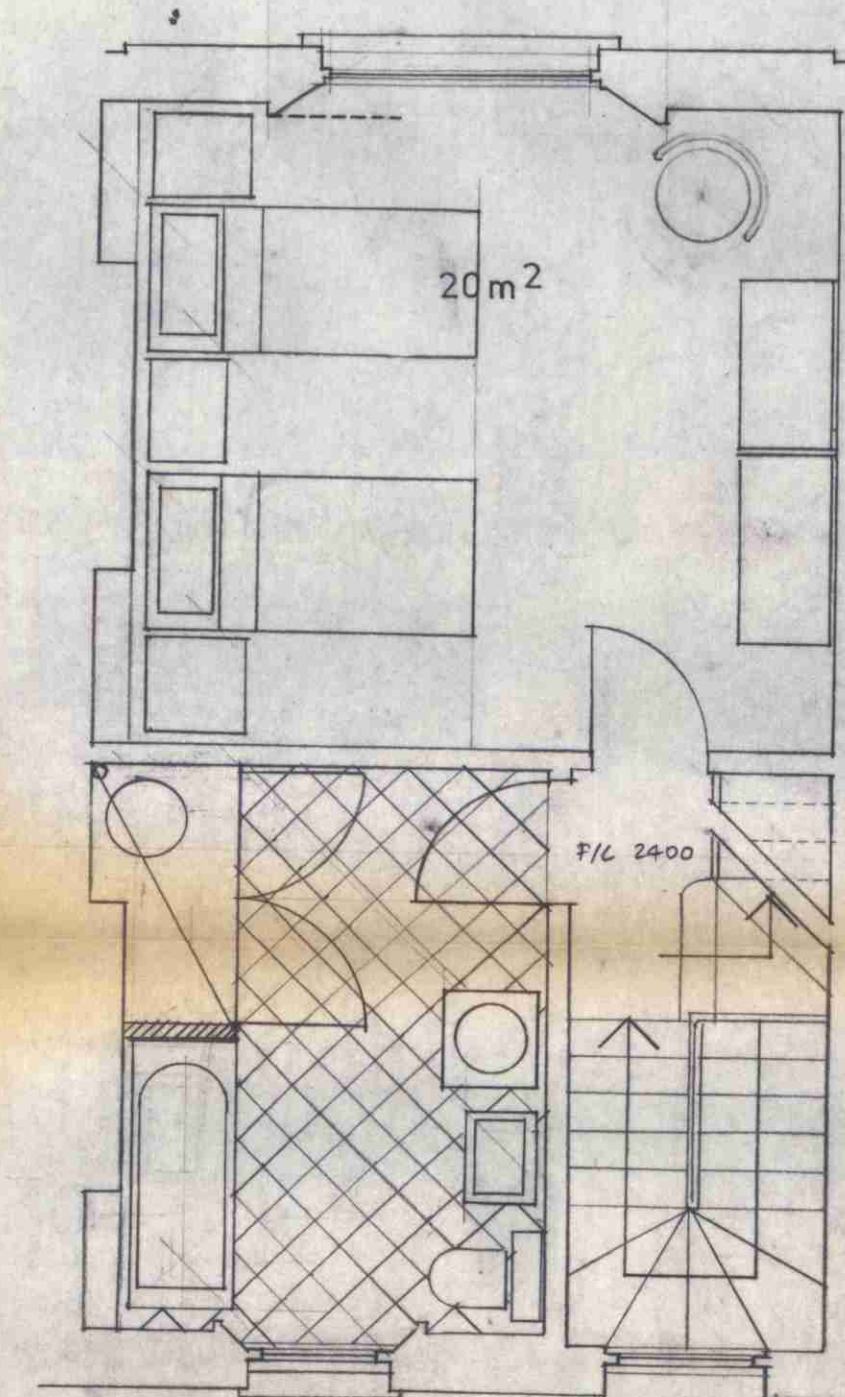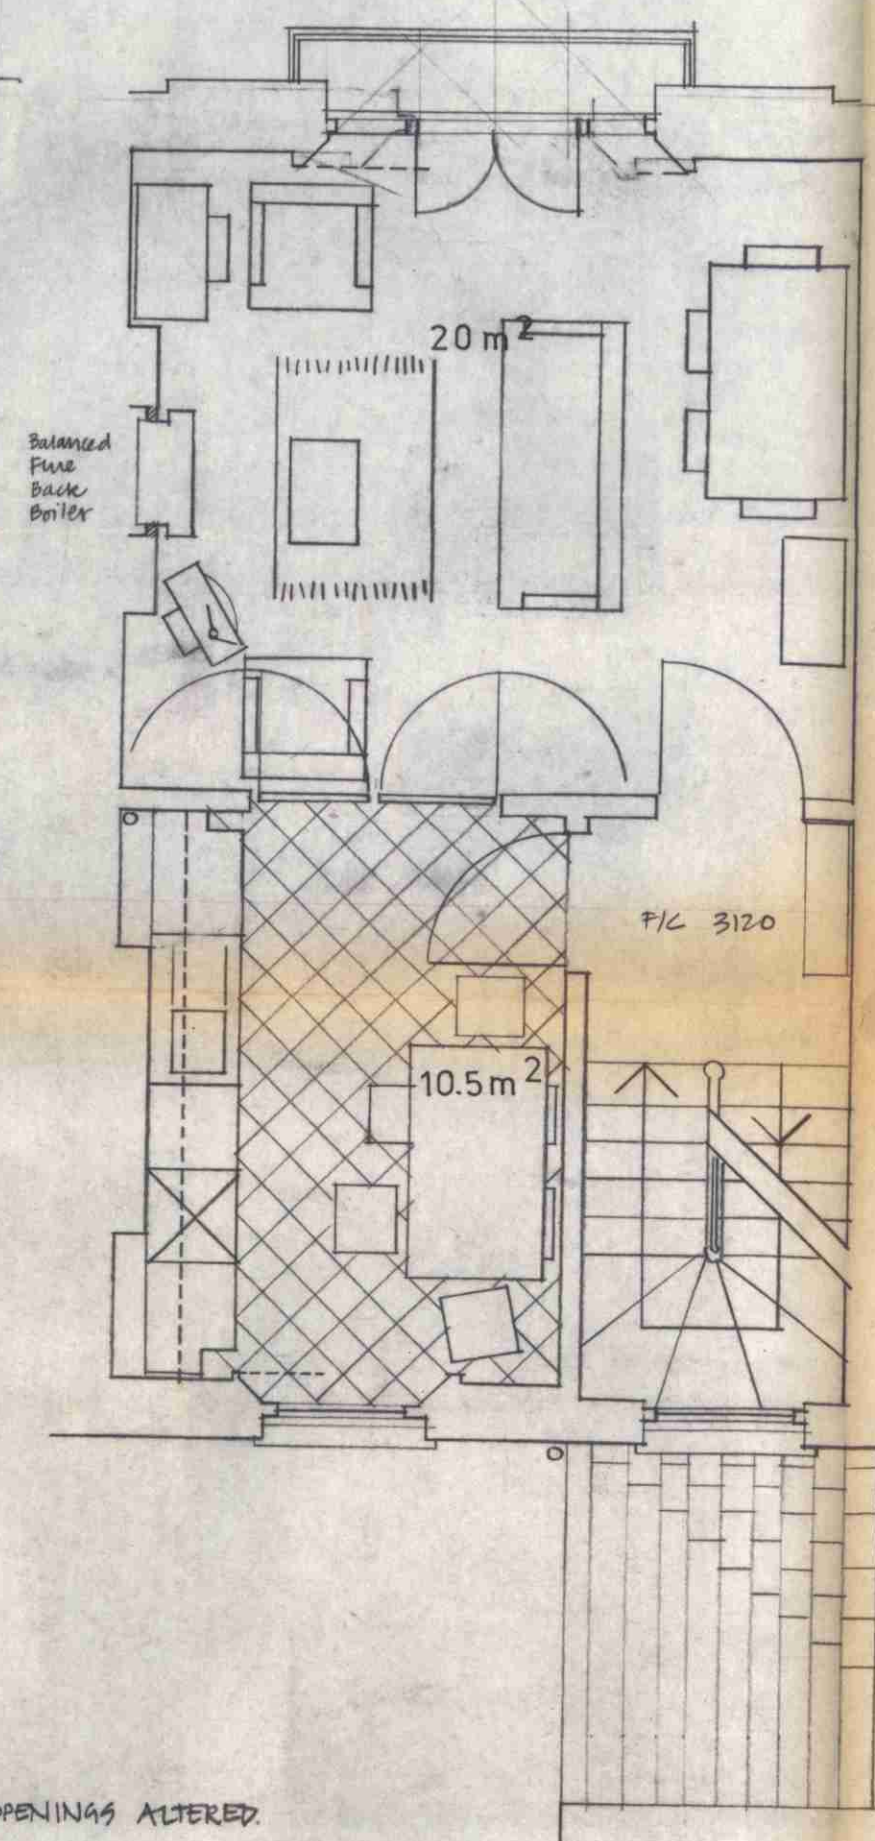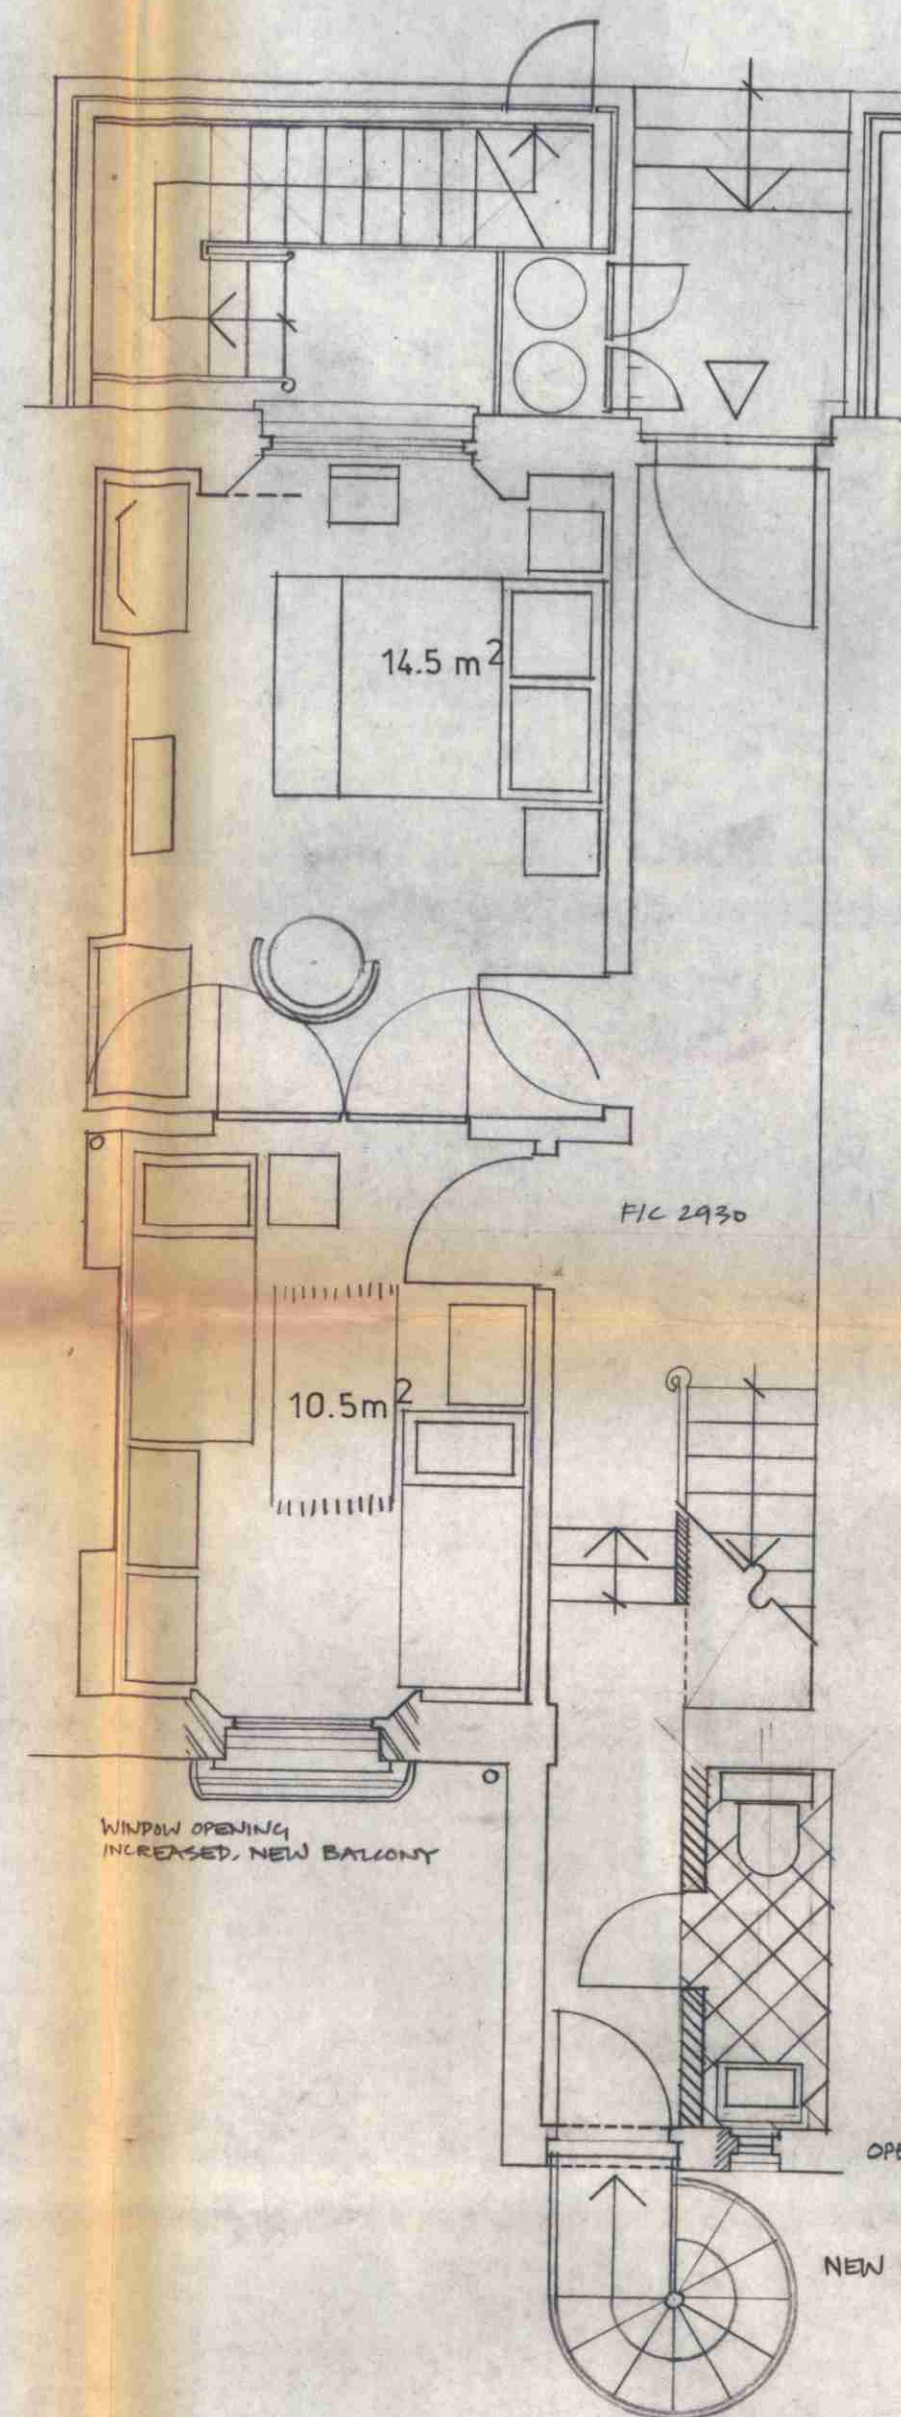

NO 60

CTP/15/22/0/24272
HB/625

client COMMUNITY HOUSING ASSOCIATION LTD. 293-299 KENTISH TOWN RD. NW5	
job CALTHORPE ESTATE FREDERICK STREET (NORTHSIDE) WC1	
drawing PROPOSED CONVERSION TO 1 N° 2 P FLAT 1 N° 6 P HOUSE	
scale 1:50	date
drawn A. ALEXANDER	
ANTHONY RICHARDSON & PARTNERS ARCHITECTS 30 OVAL ROAD · LONDON NW1 · 01-267 5681	
drawing no. 60 /FS/F/03	revised
	date

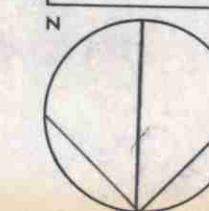

NOTES APPLY TO ALL HOUSES
NOT ALREADY COMPLETED.

REPAIRS TO STACKS + POTS ETC AS
PER PART II

REPOINTING AS REQUIRED

EXISTING ROOF COVERING STRIPPED OFF
AND REPLACED - NATURAL SLATE

NEW LEAD SOAKERS & FLASHINGS

EXISTING RED CLAY RIDGE TILES REPLACED
WHERE DEFECTIVE

NEW LEAD ENCASED ROOFLIGHT - LEAD
FLASHINGS

EXISTING FORMER
WINDOWS REPAIRS
AND CHECKING
GUTTERS
RELAYS IN
LEADS

REPAIRS TO PARAPETS AS REQUIRED

EXISTING DEFECTIVE RW GOODS STRIPPED OFF
AND REPLACED WITH CAST IRON.

DEFECTIVE WINDOWS REPAIRED
OR REPLACED TO MATCH EXISTING.

EXISTING BALCONIES REPAIRED.

EXISTING GREENHOUSE EXTN
DEMOLISHED.

FRANCE DOOR
OPENING REDUCED

YORK SLABS
RELAID

DETAILS SUBMITTED WITH PHASE II
APPLICATION (S.S. 74) APPLS TO
HOUSES INCLUDED IN PHASE III

OPENING
INCREASED
TO PERMIT
ACCESS
TO NEW
BALCONY

NEW SPIRAL STAIRCASE
FOR GARDEN ACCESS
TO UPSTAIRS UNIT.

GARDEN DIVIDED.

GIN WALLS
REDUCED TO
125MM

CTP/L15/22/0 24271, 24272
HB 1624, HB 1624

Client		COMMUNITY HOUSING ASSOCIATION LTD. 293-299 KENTISH TOWN RD. NW5	
Job		CALTHORPE ESTATE FREDERICK STREET (NORTHSIDE) WC 1	
Drawing		NOS 48-60 FREDERICK STREET WC1 PROPOSED REAR ELEVATION	
Scale	1:50	Date	11 MARCH 1977
Drawn A. ALEXANDER			
ANTHONY RICHARDSON & PARTNERS ARCHITECTS 30 OVAL ROAD LONDON NW1 01-267 5681			
Drawing No.	FS/GEN/27	Revised	
		Date	

NOS 48, 50, 52 FREDERICK ST TO BE SUBMITTED LATER (PHASE IV, V)

Nº 54 INCLUDED IN THIS APPLICATION
(PHASE III)

NºS 56 + 58 NOT INCLUDED IN THE APPLICATION. (CONVERSION COMPLETE)

Nº 60 INCLUDED IN THIS APPLICATION
(PHASE III)