


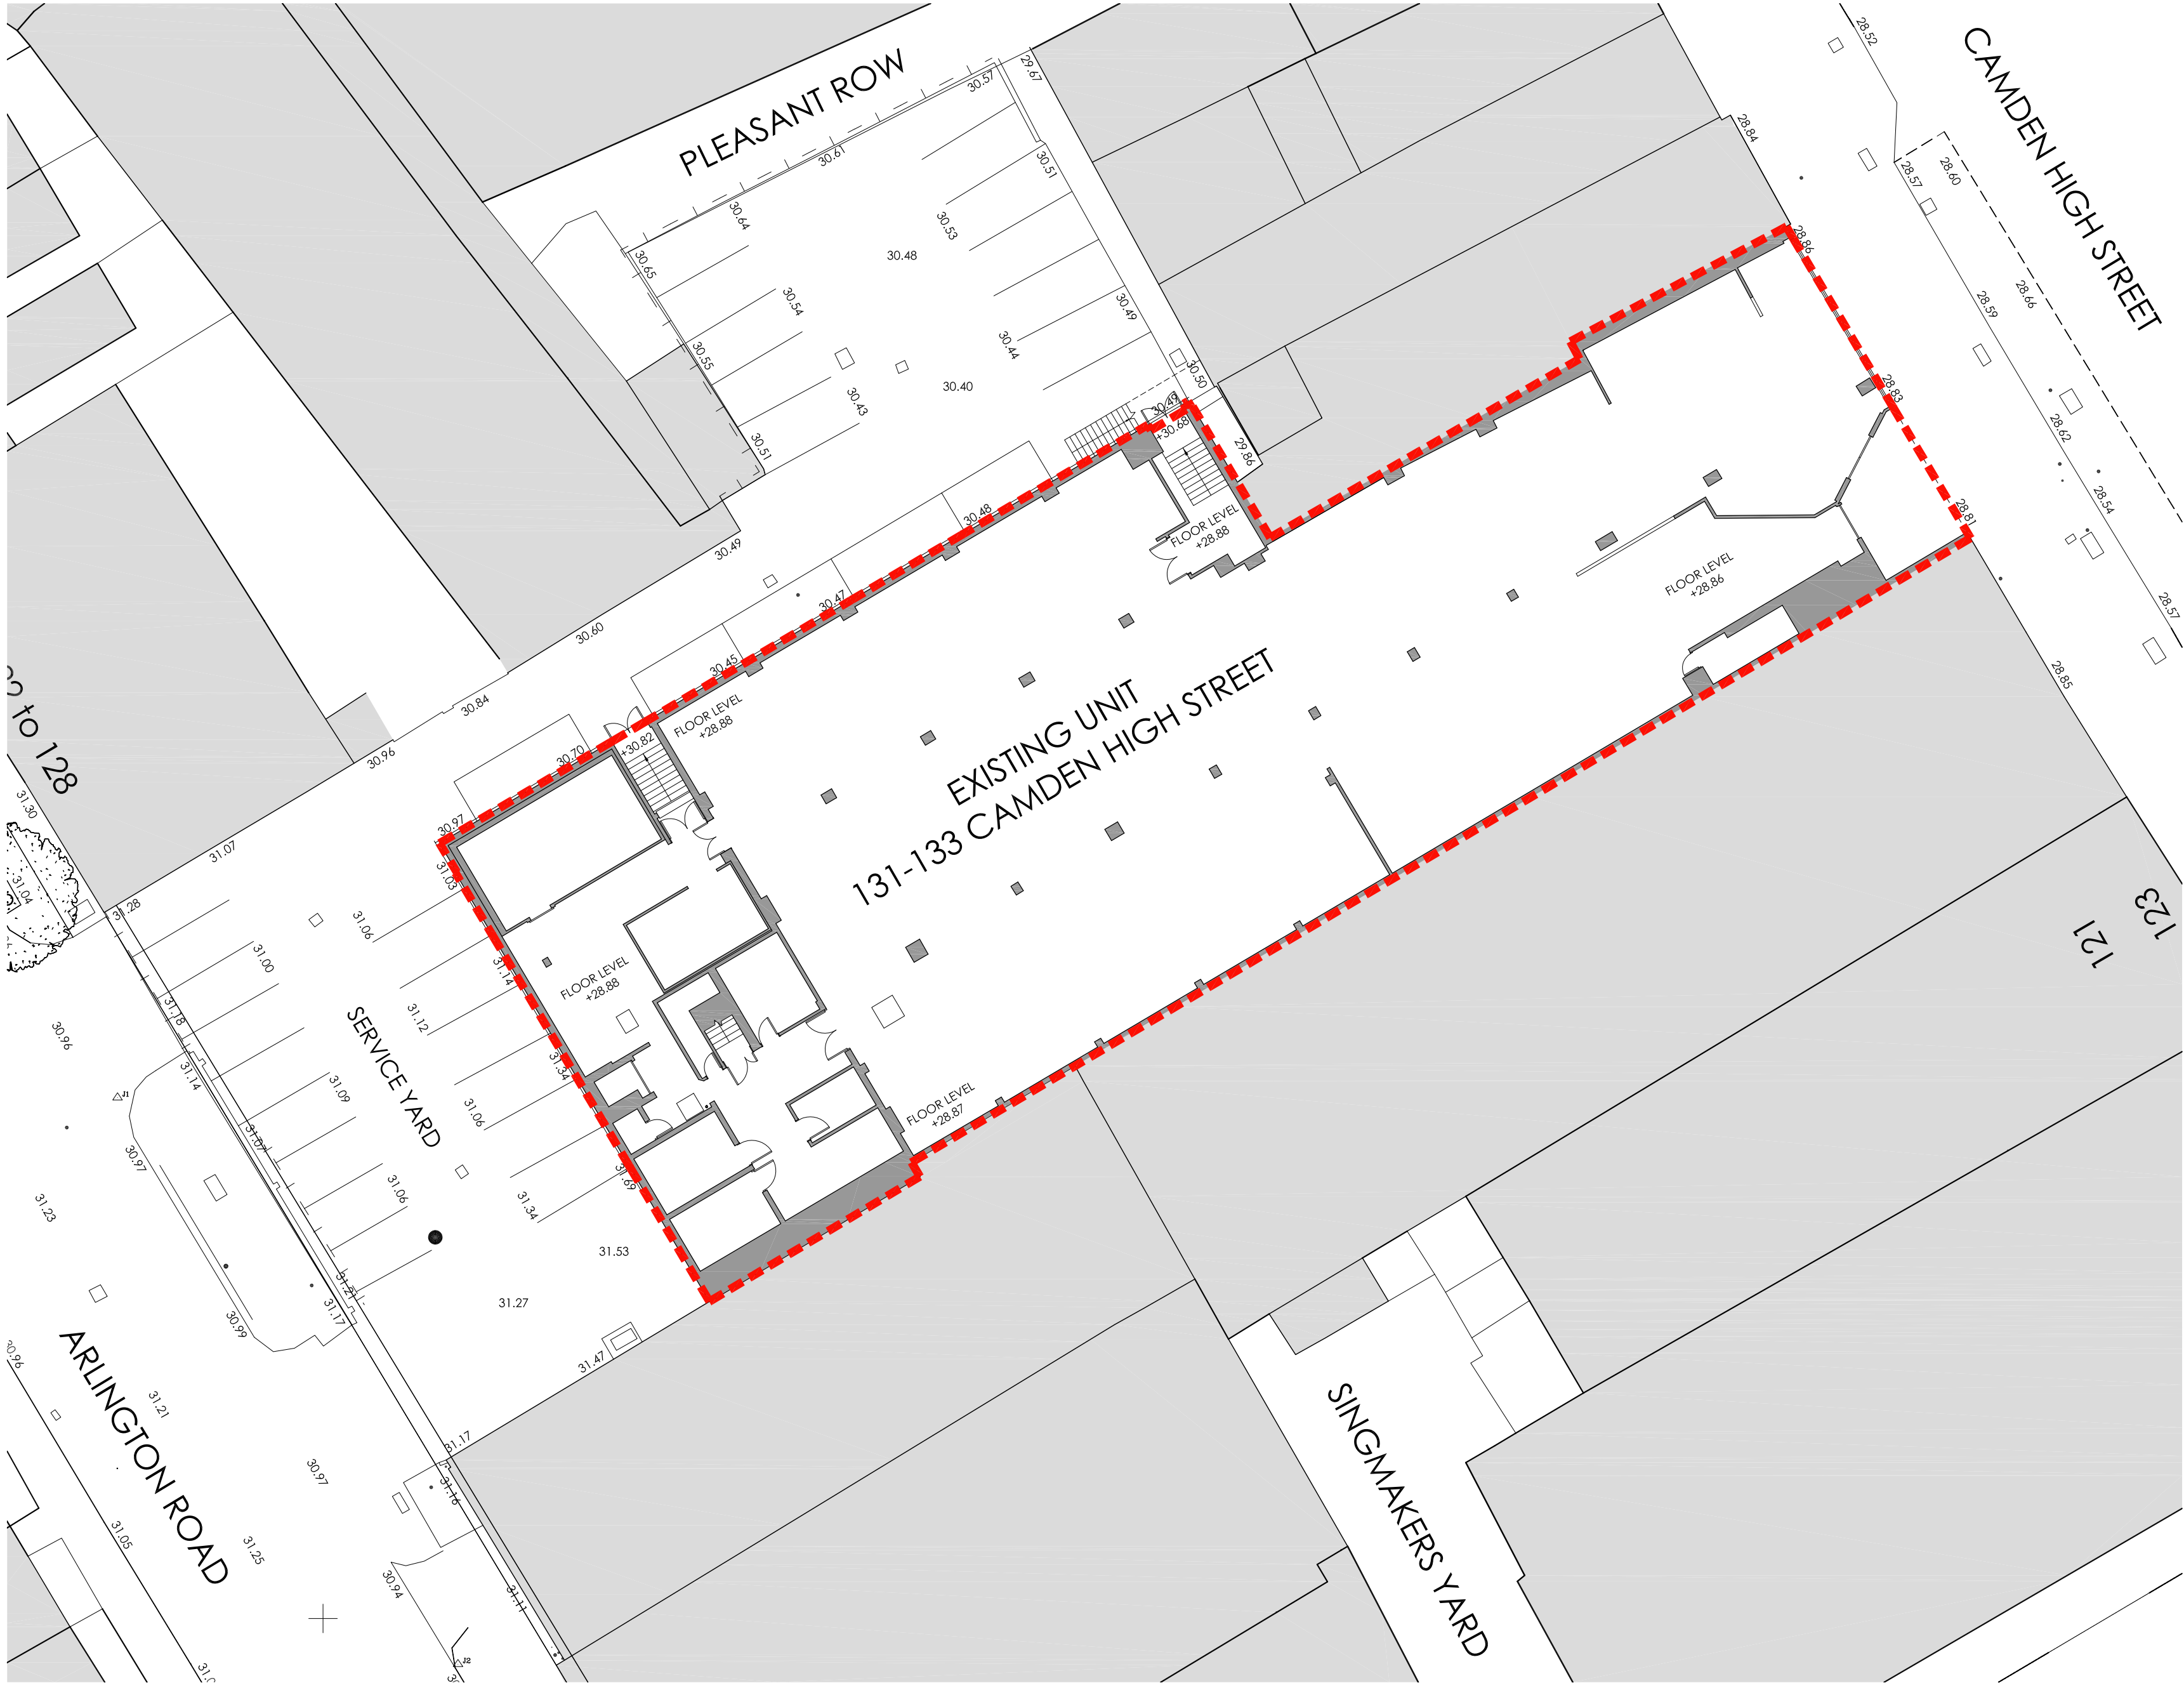

01 EXISTING SITE PLAN
1:200

- dd-mm-yy -		- -	
Rev	Date	Description	Rev By Chk'd By
			
Project Title	PROPOSED ALDI FOODSTORE 131-133 HIGH STREET CAMDEN NW1 7JR		
Client	ALDI STORES LIMITED - CHELMSFORD		
Status	PLANNING		
Scale	1:200	Drawing Size	A2
Date	27/07/2018	Drawn By	DP
		Checked	DRW
Drawing Title	EXISTING SITE PLAN		
Job-Dwg No	2423-CHE-101		Rev -

- ☐ 2 St. Johns North, Wakefield, WF1 3QA t. 01924 291800
- ☐ Carvers Warehouse, 77 Dale Street, Manchester, M1 2HG t. 0161 2388555
- ☐ The Old Rectory, 79 High Street, Newport Pagnell, MK16 8AB t. 01908 211577
- ☒ 101 London Road, Reading, RG1 5BY t. 0118 9507700
- ☐ 10 Gees Court, St Christophers Place, London, W1U 1JJ t. 0207 4091215



www.harrispartnership.com