




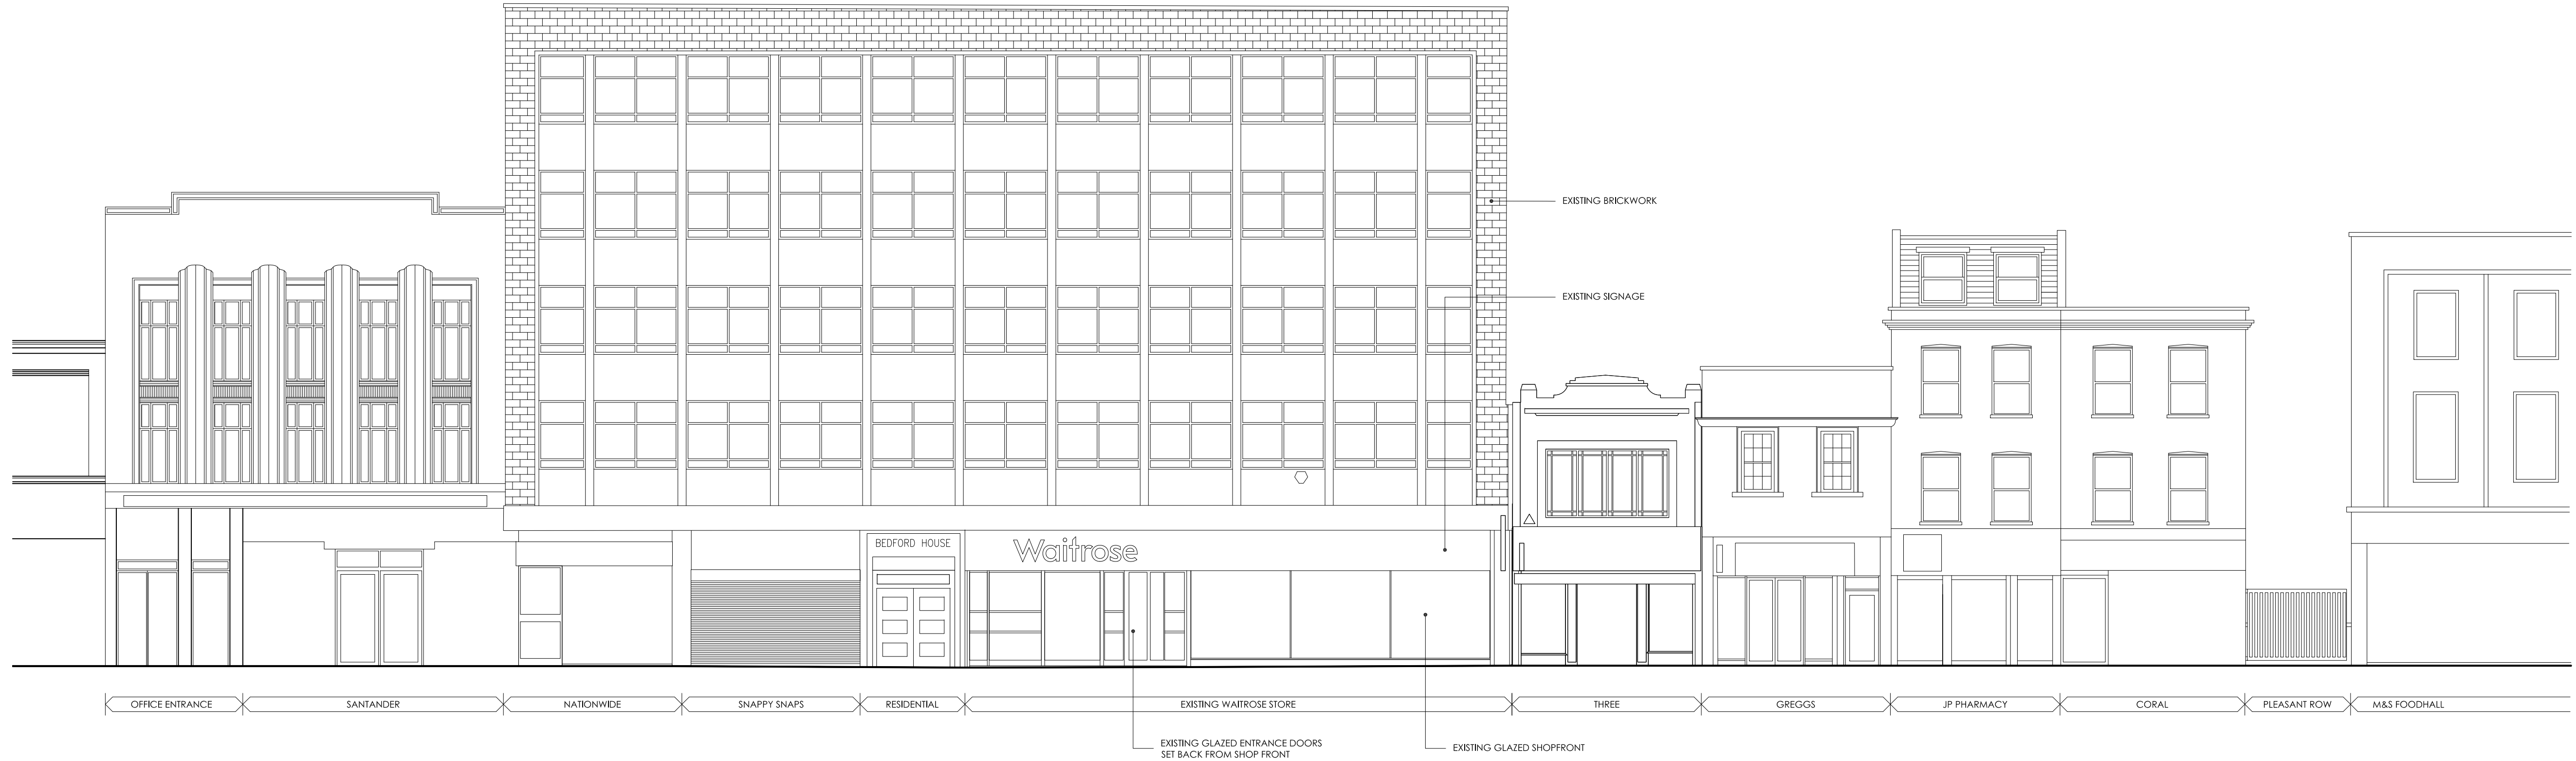


01 EXISTING EAST ELEVATION (FROM CAMDEN HIGH STREET)
1:100

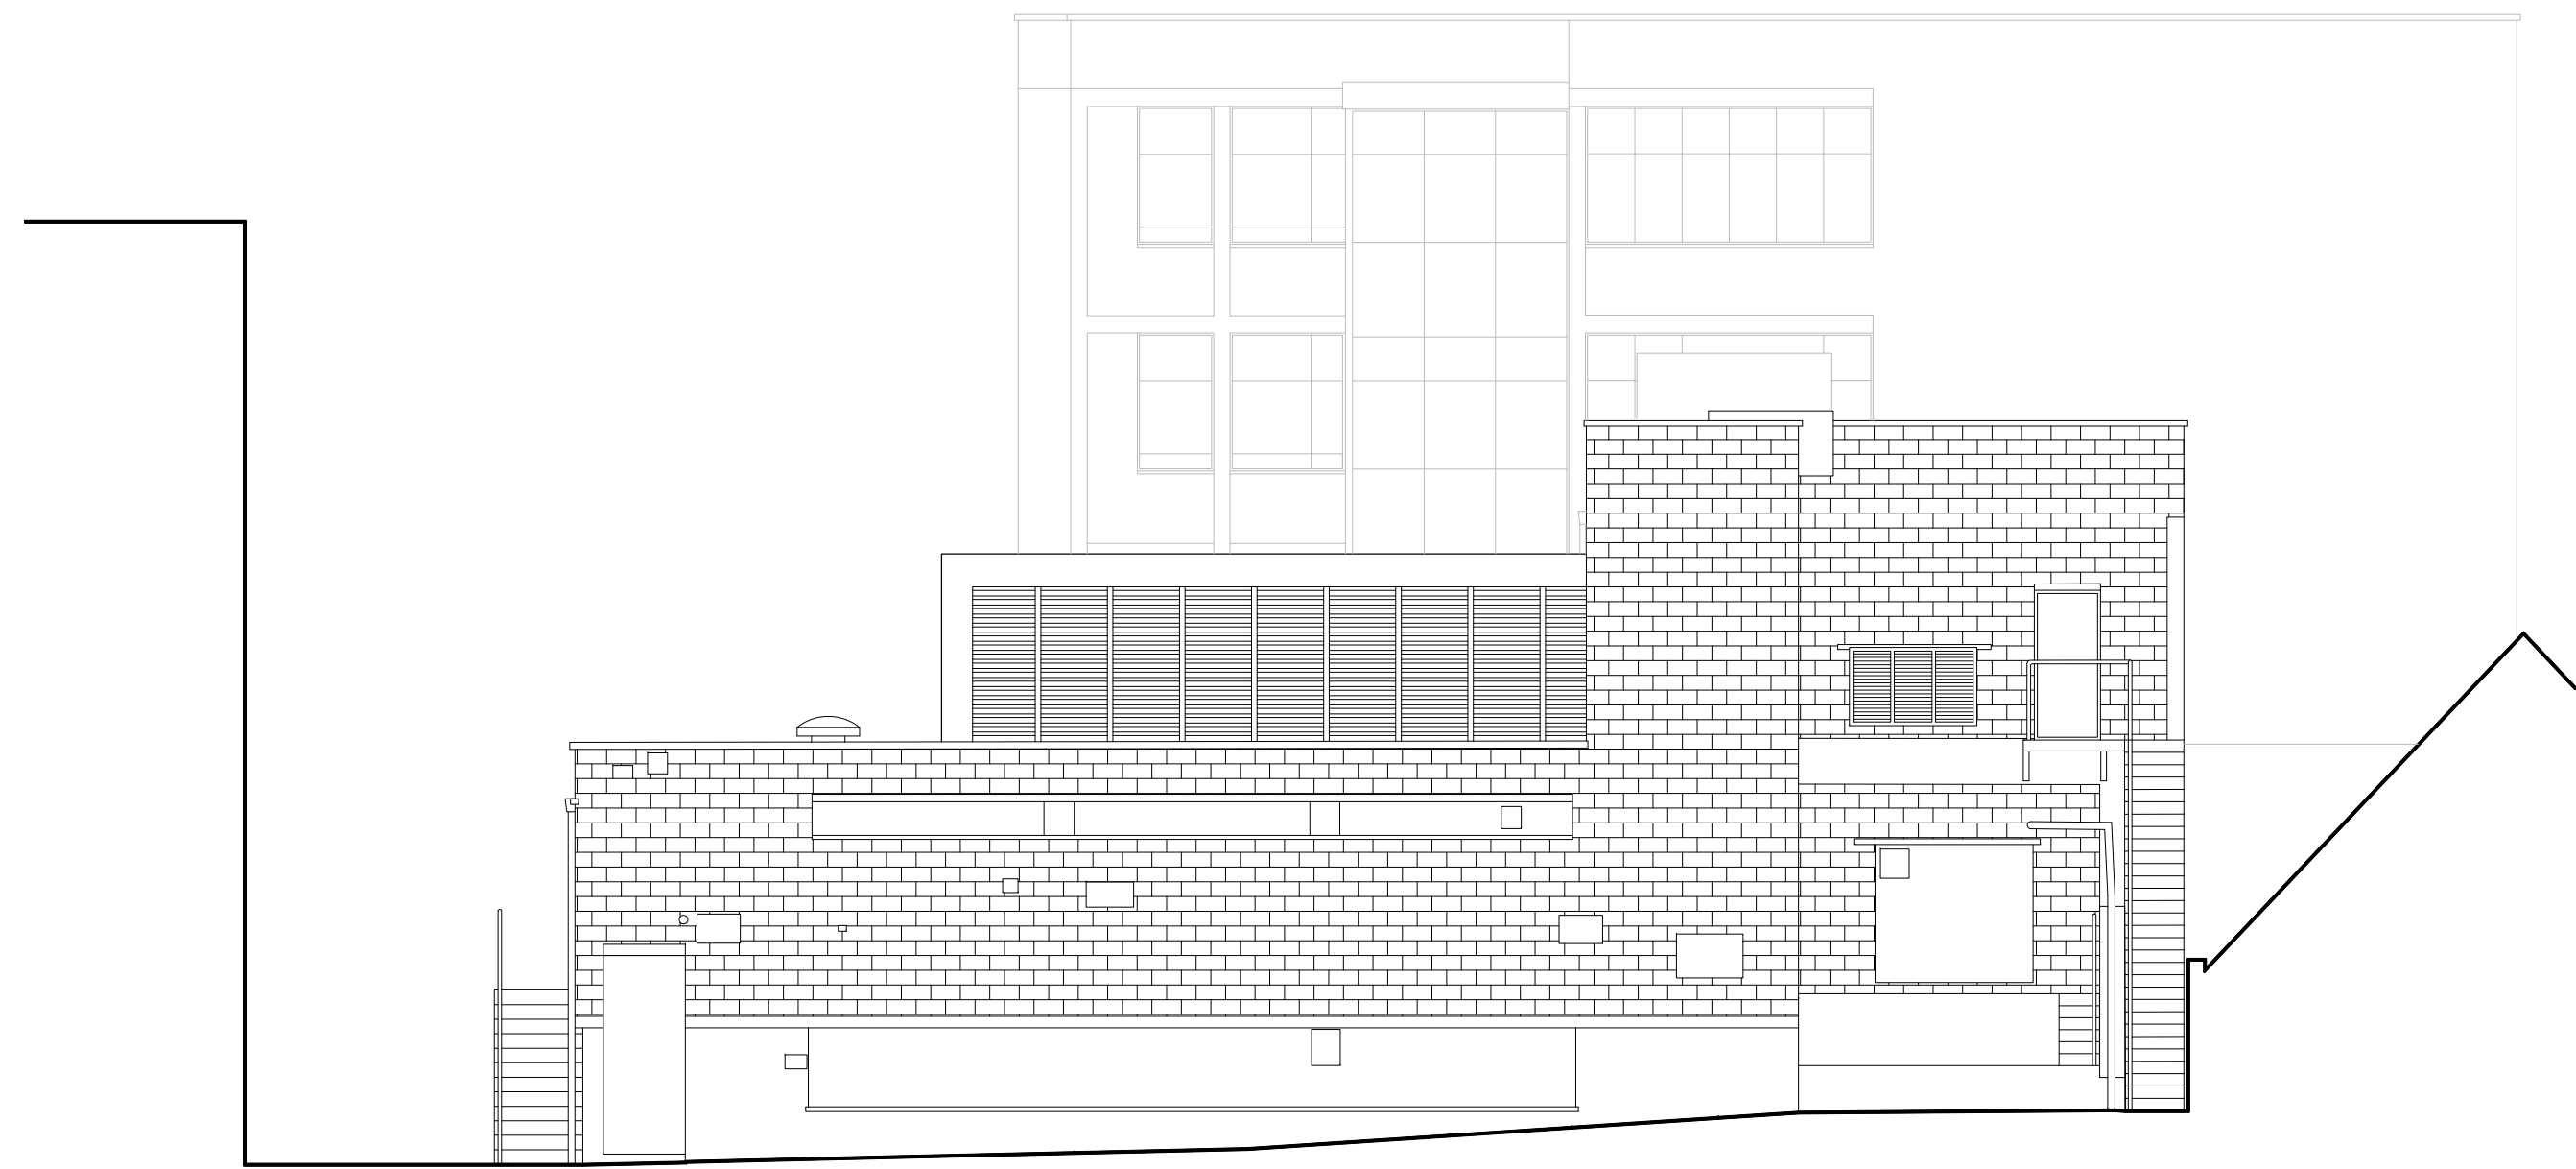

02 EXISTING WEST ELEVATION (FROM THE SERVICE YARD)
1:100

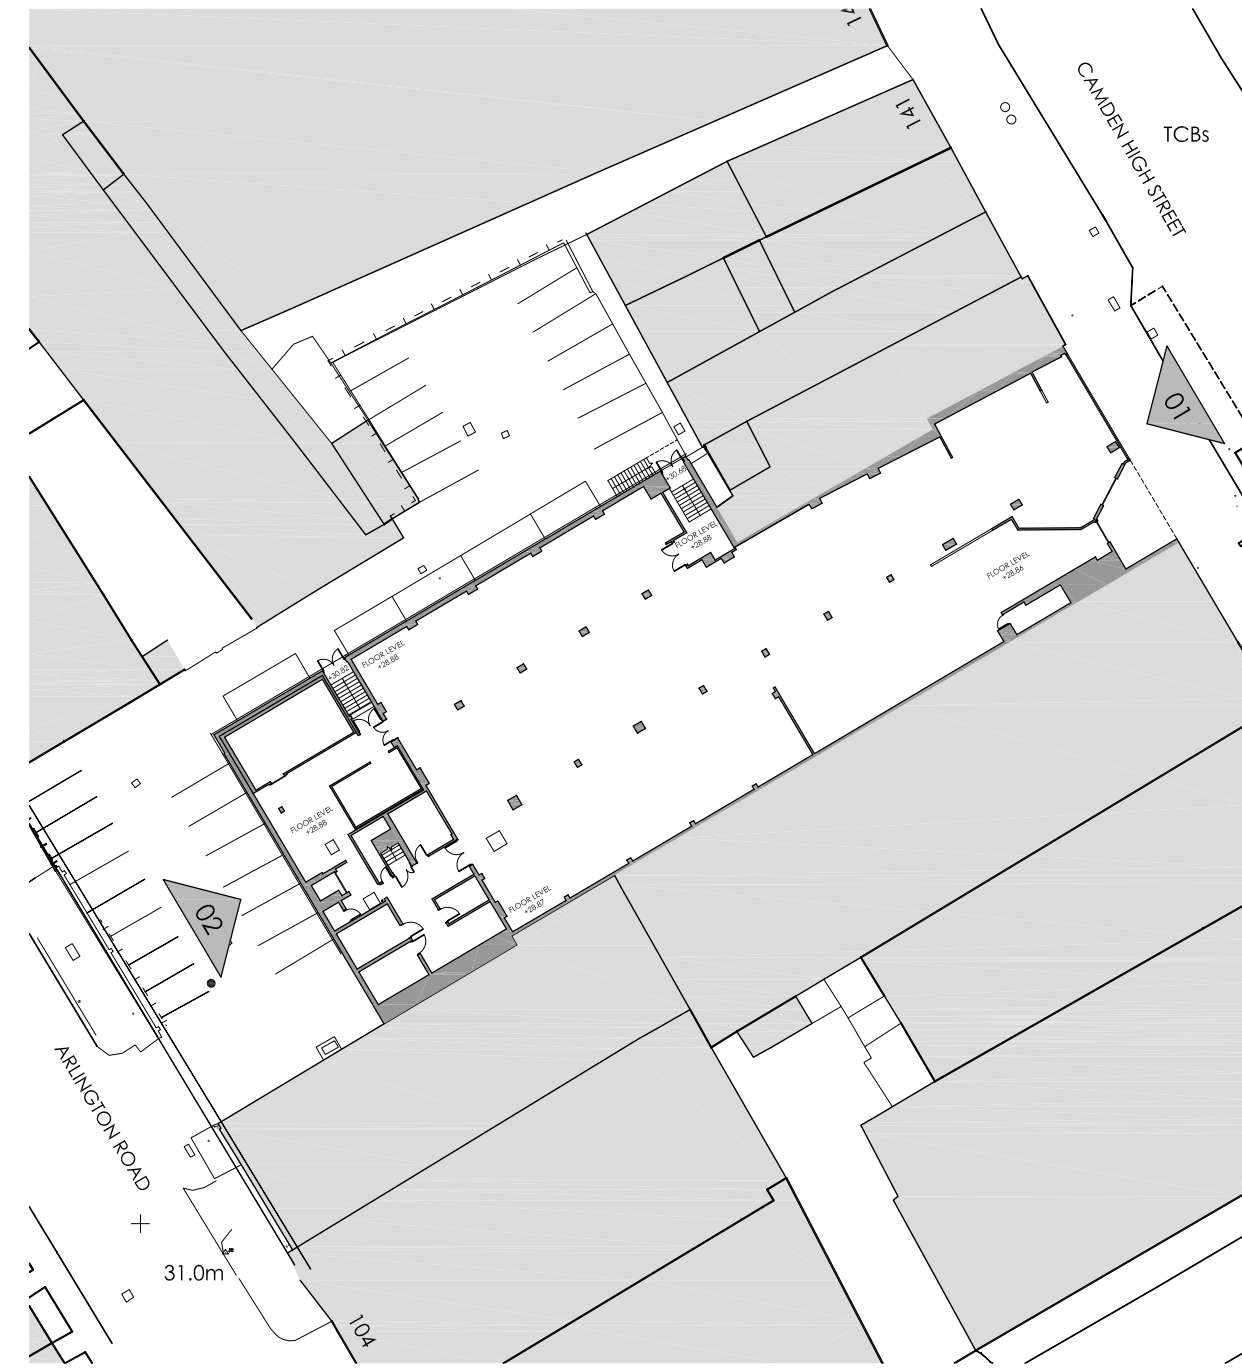

03 KEY PLAN
1:500

 

Project Title		PROPOSED ALDI FOODSTORE	
Client		ALDI STORES LIMITED - CHELMSFORD	
Status		PLANNING	
Scale		1:100	Drawing Size A1
Date		10/09/2018	Drawn By DP Checked DRW
Drawing Title		EXISTING ELEVATIONS (1 OF 2)	
Job-Dwg No		2423-CHE-104	Rev -
2 St. Johns North, Wakefield, WF1 3QA 1. 0161 2385555		Carvers Warehouse, 77 Dale Street, Manchester, M1 2HG 1. 0161 2385555	
The Old Rectory, 79 High Street, Newport Pagnell, MK16 8AB 1. 01908 211577		101 London Road, Reading, RG1 8BY 1. 0118 9507700	
10 Gess Court, St Christophers Place, London, W1U 1JJ 1. 0207 4091215			

