




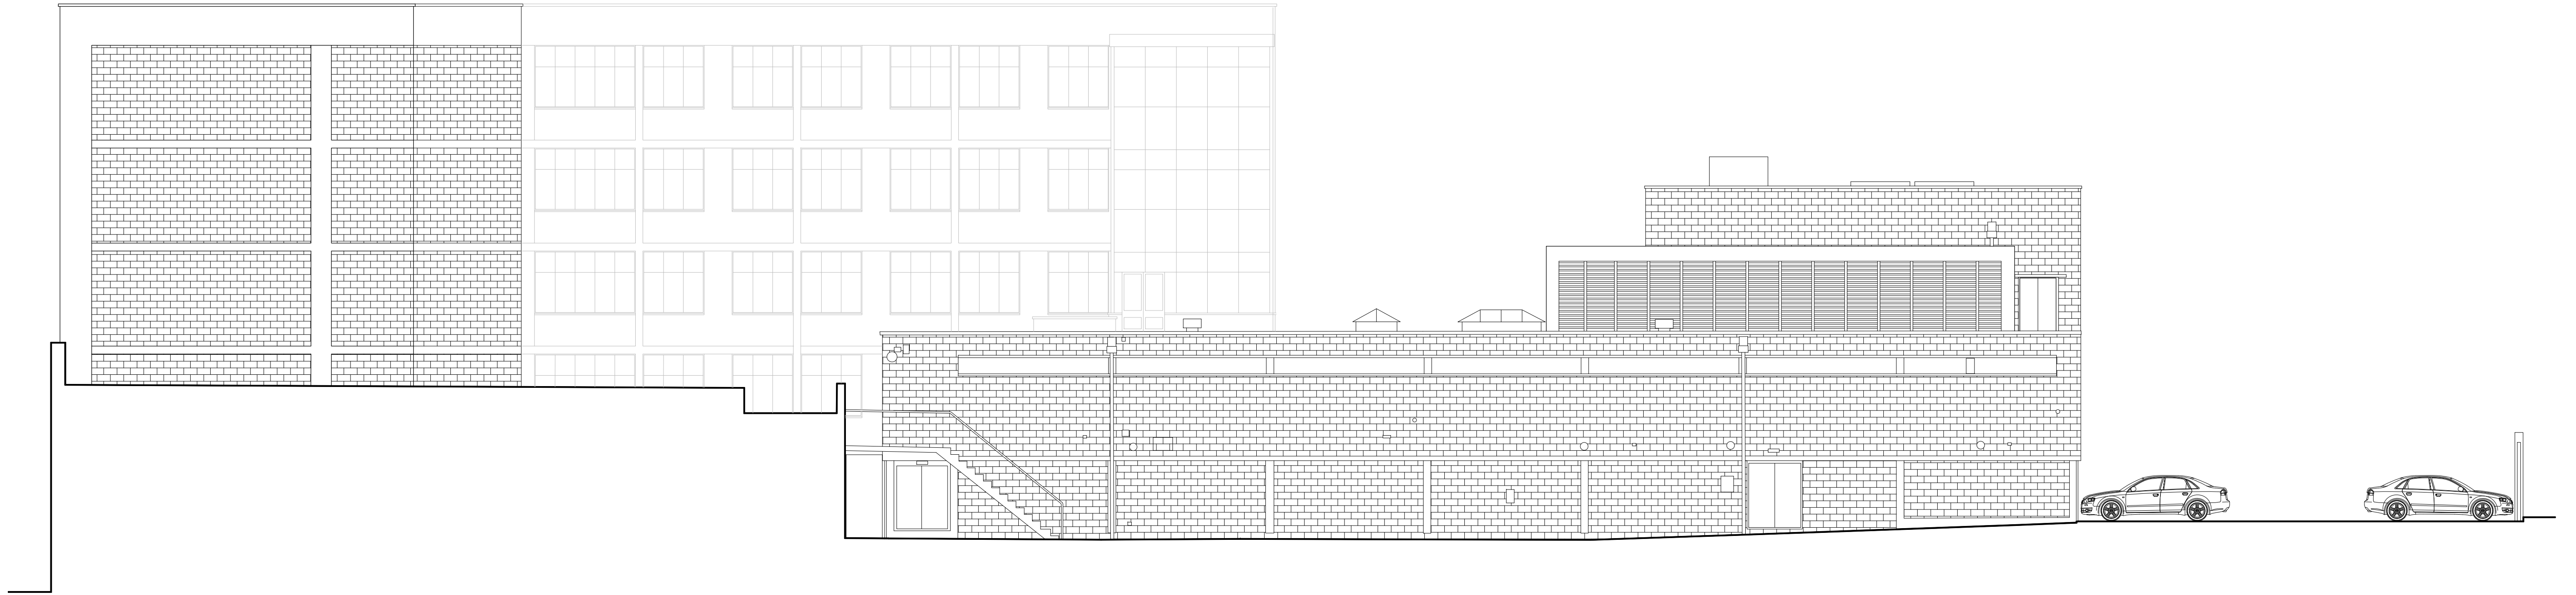

01 EXISTING NORTH ELEVATION (FROM CAR PARK)
1:100

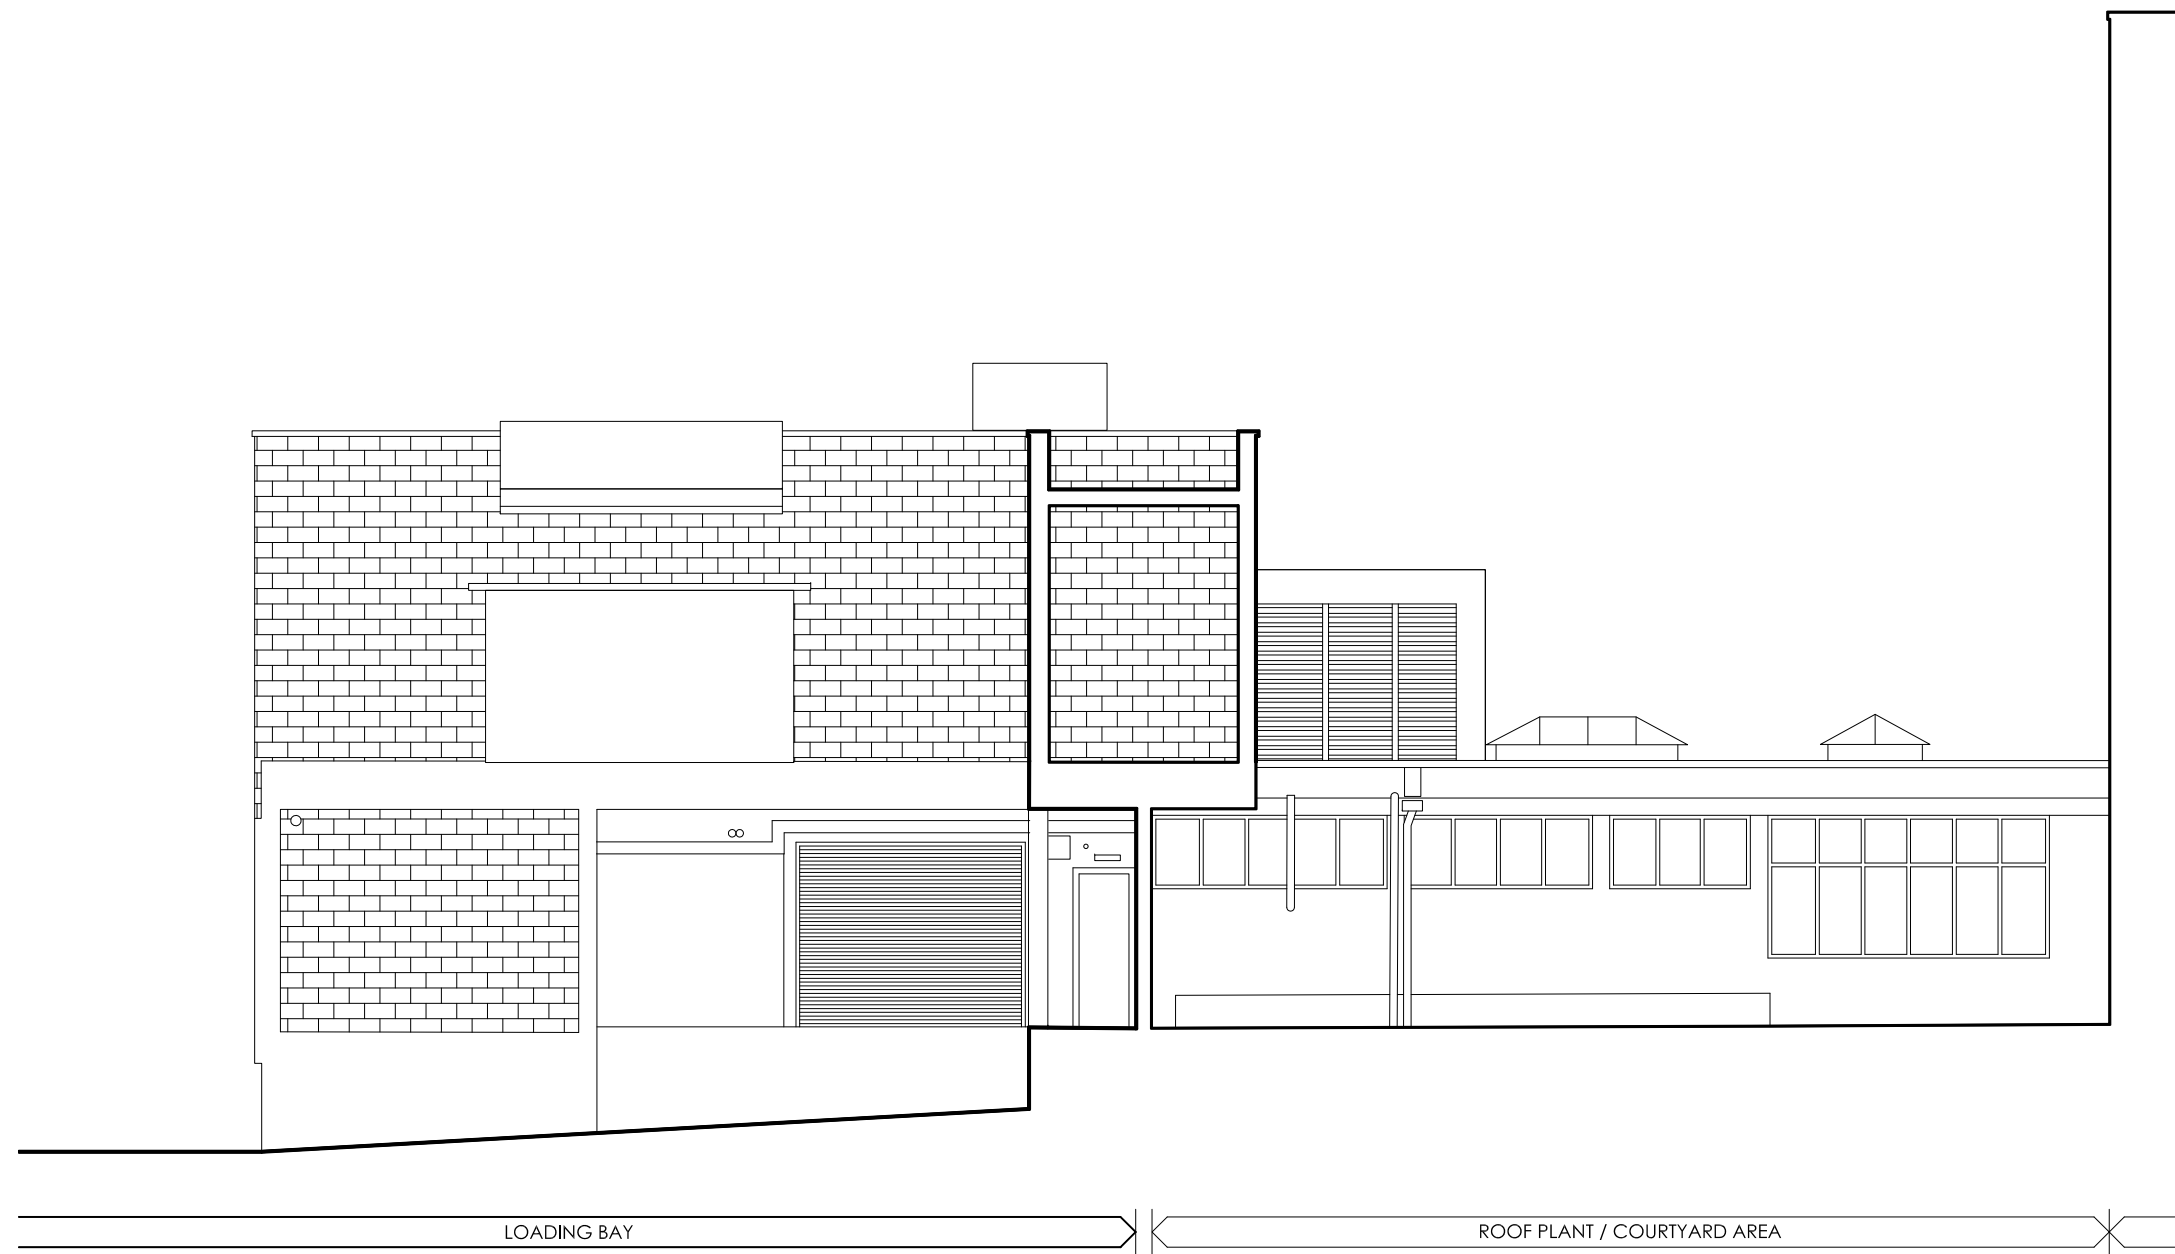

02 EXISTING SOUTH ELEVATION (FROM LOADING BAY)
1:100

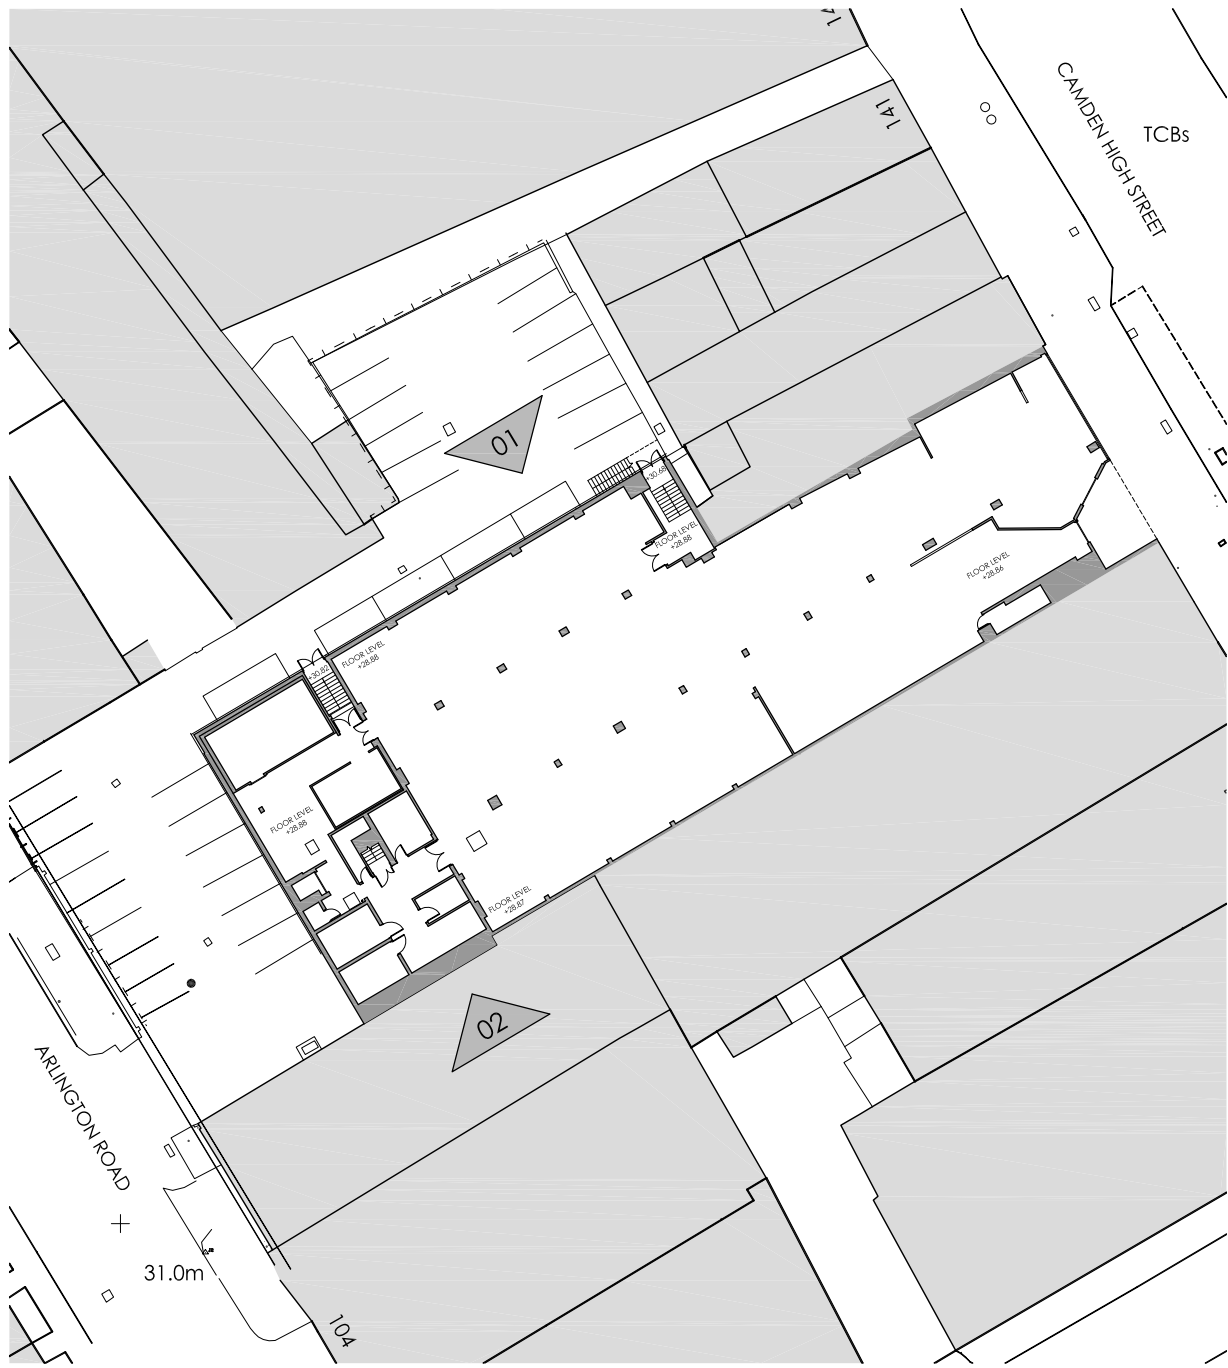

03 KEY PLAN
1:500

0m 2m 4m 6m 8m

CAD file reference 2423-CHE/17.0/100

This drawing is copyright and may not be reproduced in whole or part without written authority. Do not render with this drawing.



Rev	Date	Description	Rev By	Chkd By
Project Title		PROPOSED ALDI FOODSTORE		
Client		ALDI STORES LIMITED - CHELMSFORD		
Status		PLANNING		
Scale		1:100	Drawing Size	A1
Date		11/09/2018	Drawn By	DP
			Checked	DRW
Drawing Title		EXISTING ELEVATIONS (2 OF 2)		
Job-Dwg No		2423-CHE-105	Rev	-
		☐ 2 St. Johns North, Wakefield, WF1 3QA 1. 01/61 238555 ☐ Carvers Warehouse, 77 Dale Street, Manchester, M1 2HG 1. 01/61 238555 ☐ The Old Rectory, 79 High Street, Newport Pagnell, MK16 8AB 1. 01/08 211577 ☒ 101 London Road, Reading, RG1 8BY 1. 01/18 950700 ☐ 10 Gess Court, St Christophers Place, London, W1U 1JJ 1. 02/07 4091215		



ARCHITECTS
www.harrispartnership.com