




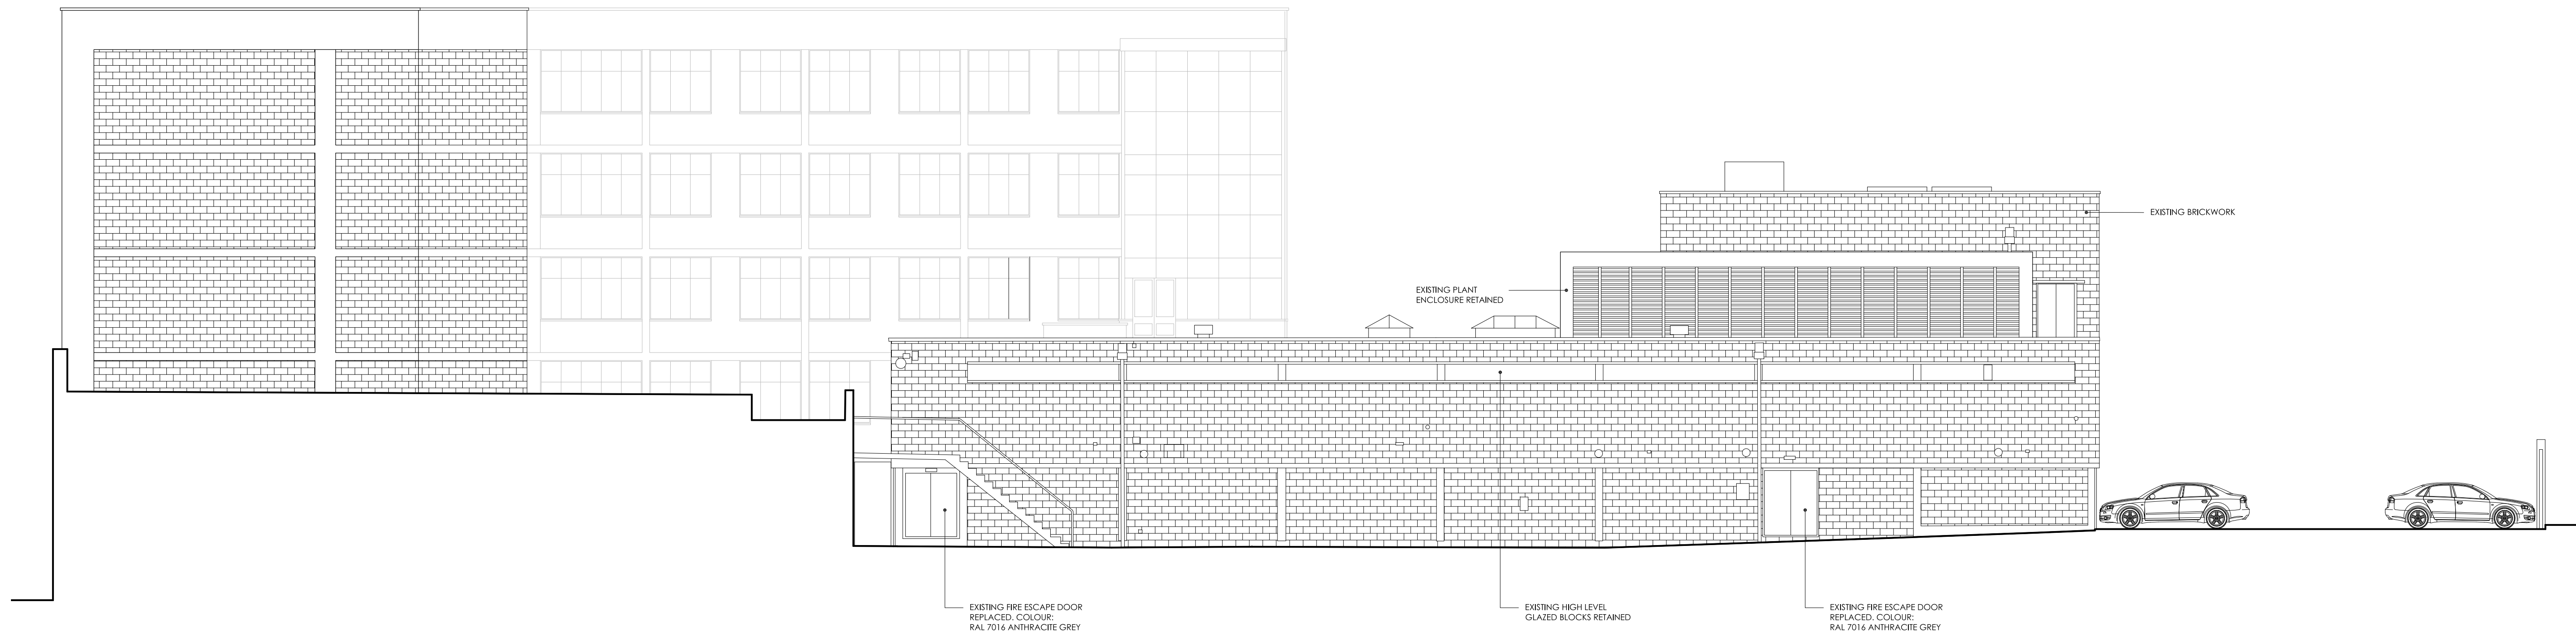


01 PROPOSED NORTH ELEVATION (FROM CAR PARK)
1:100

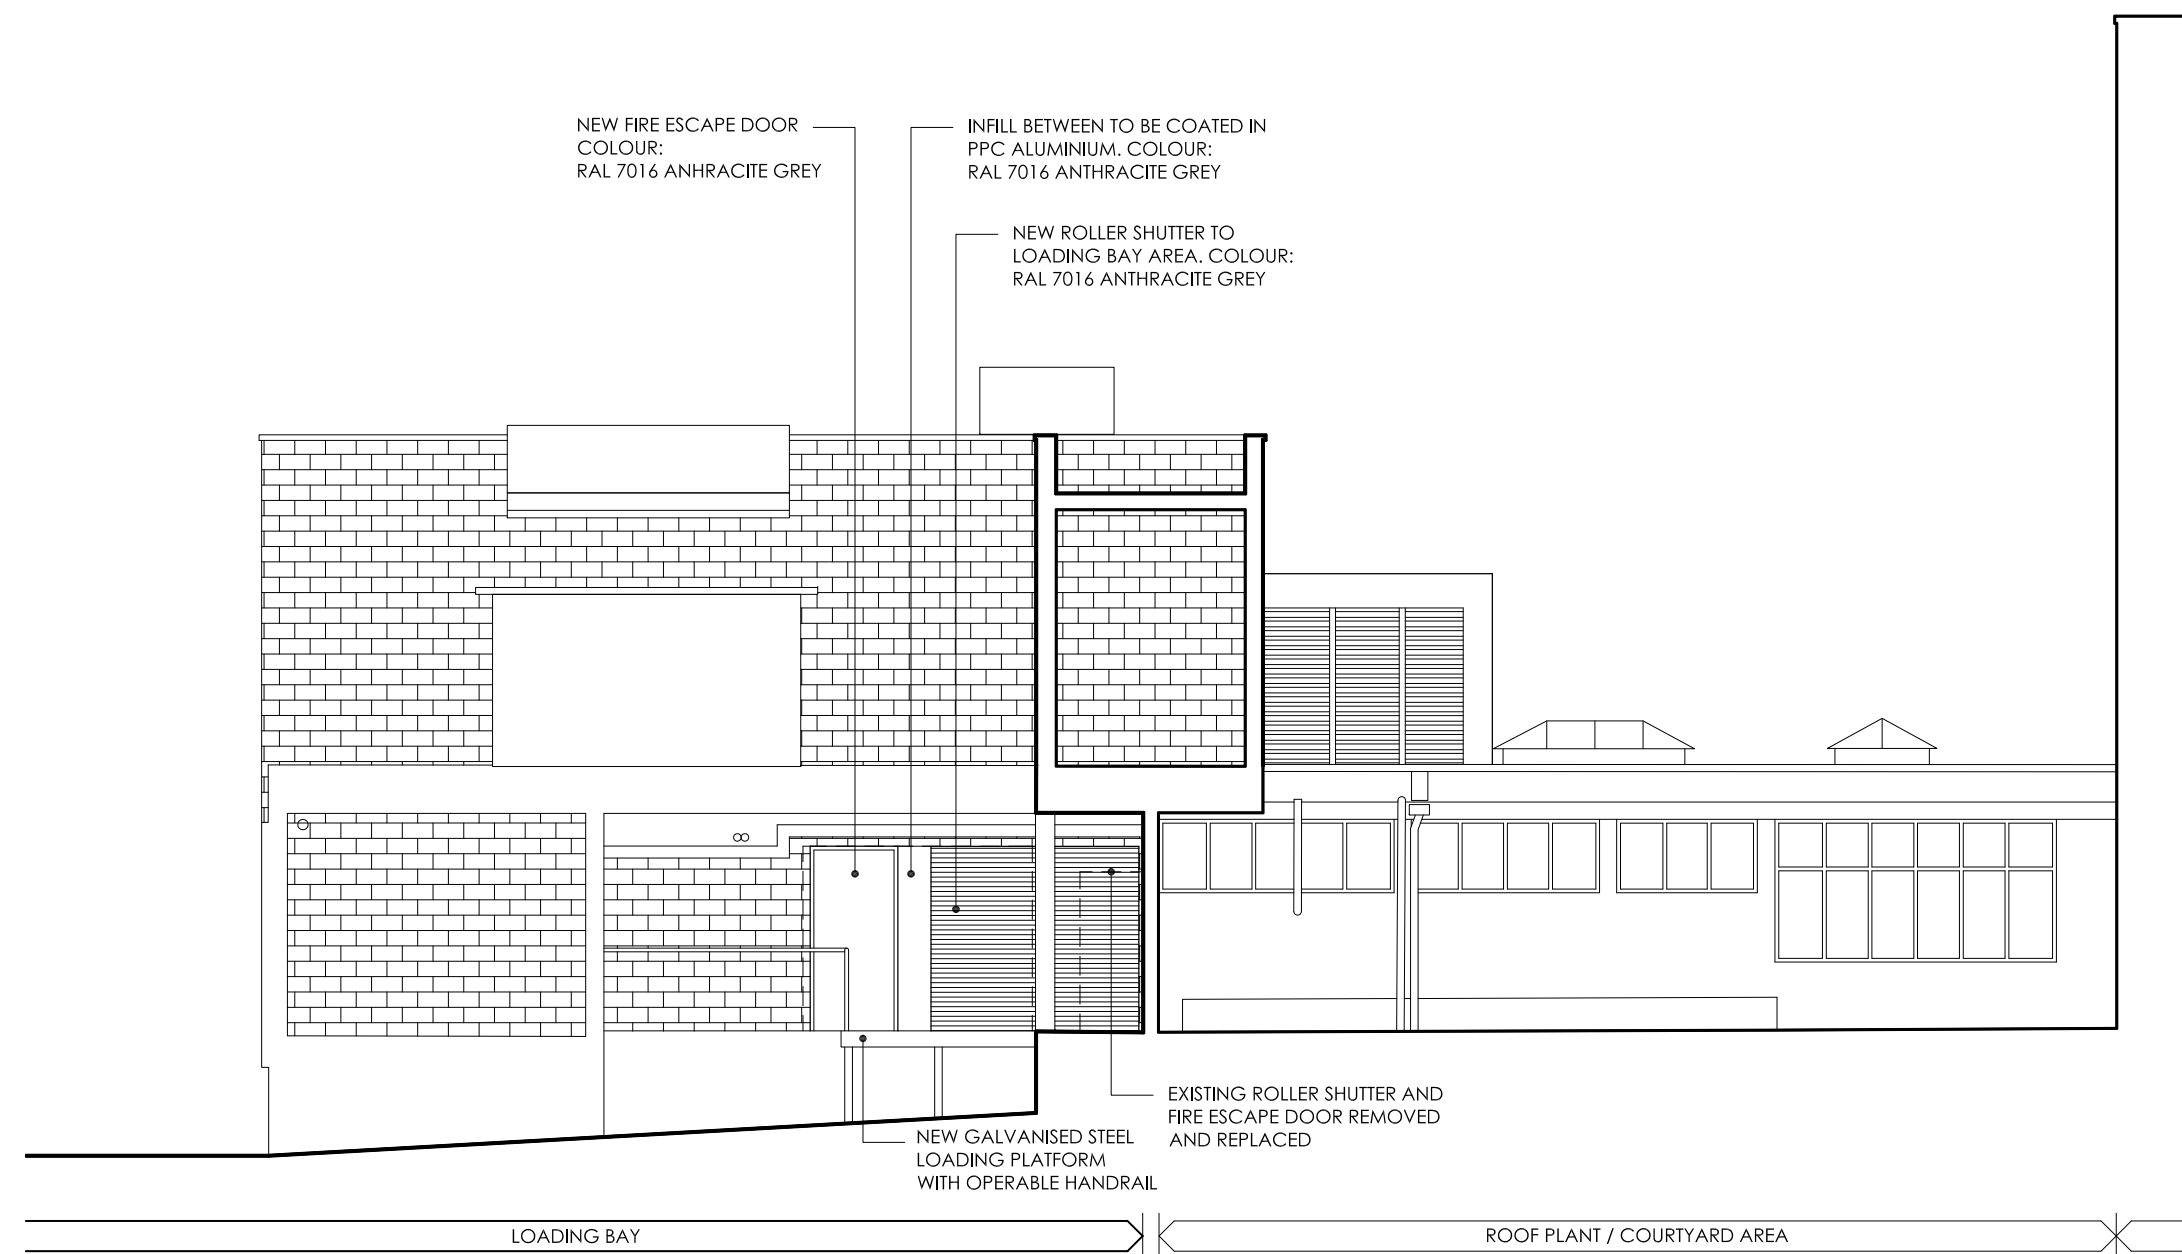


02 EXISTING SOUTH ELEVATION (FROM LOADING BAY)
1:100

 

CAD file reference 2423-CHE/17.0/100

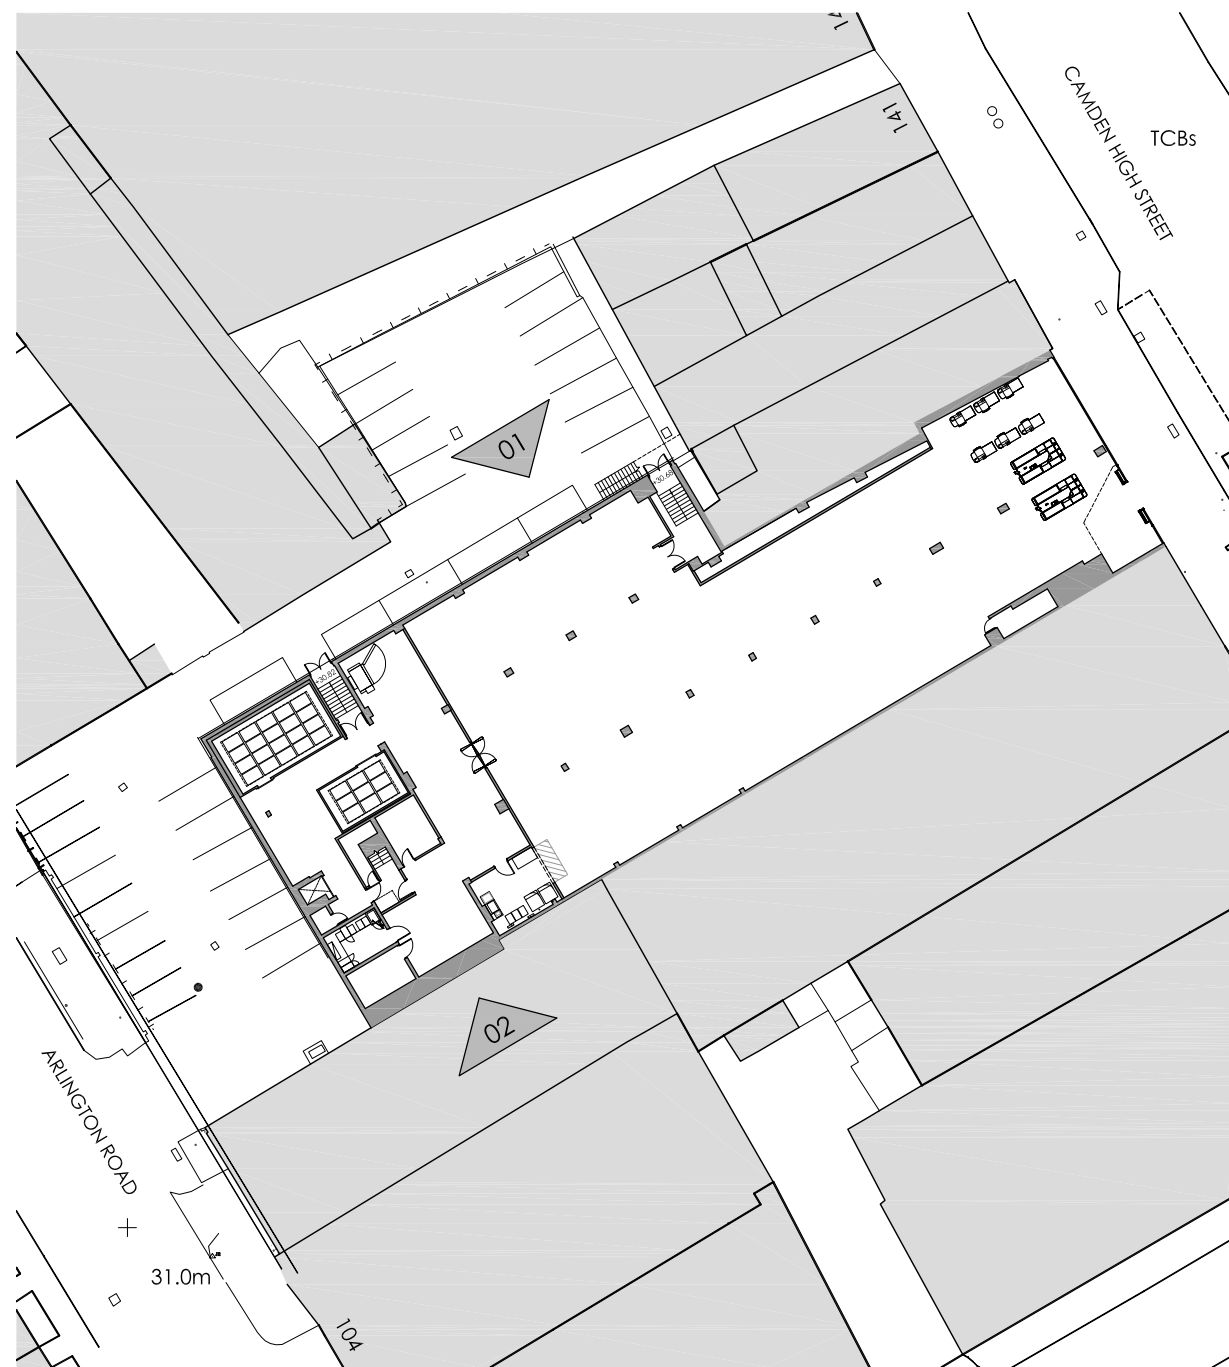

03 KEY PLAN
1:500

 

		Summary			
Project Title	PROPOSED ALDI FOODSTORE	Rev	Date	Description	Rev By
	131-133 HIGH STREET CAMDEN NW1 7JR				Chkd By
Client	ALDI STORES LIMITED - CHELMSFORD	Drawing Title	PROPOSED ELEVATIONS (2 OF 2)		
Status	PLANNING	Job-Dwg No	2423-CHE-110		
Scale	1:100	Drawing Size	A1		
Date	13/09/2018	Drawn By	DP	Checked	DRW
		☐ 2 St. Johns North, Wakefield, WF1 3QA t. 01924 291800 ☐ Carvers Warehouse, 77 Dale Street, Manchester, M1 2HG t. 0161 2385555 ☐ The Old Rectory, 79 High Street, Newport Pagnell, MK16 8AB t. 01908 211577 ☒ 101 London Road, Reading, RG1 8BY t. 0118 9507700 ☐ 10 Gess Court, St Christophers Place, London, W1U 1JJ t. 0207 4091215			
		ARCHITECTS www.harrispartnership.com			