

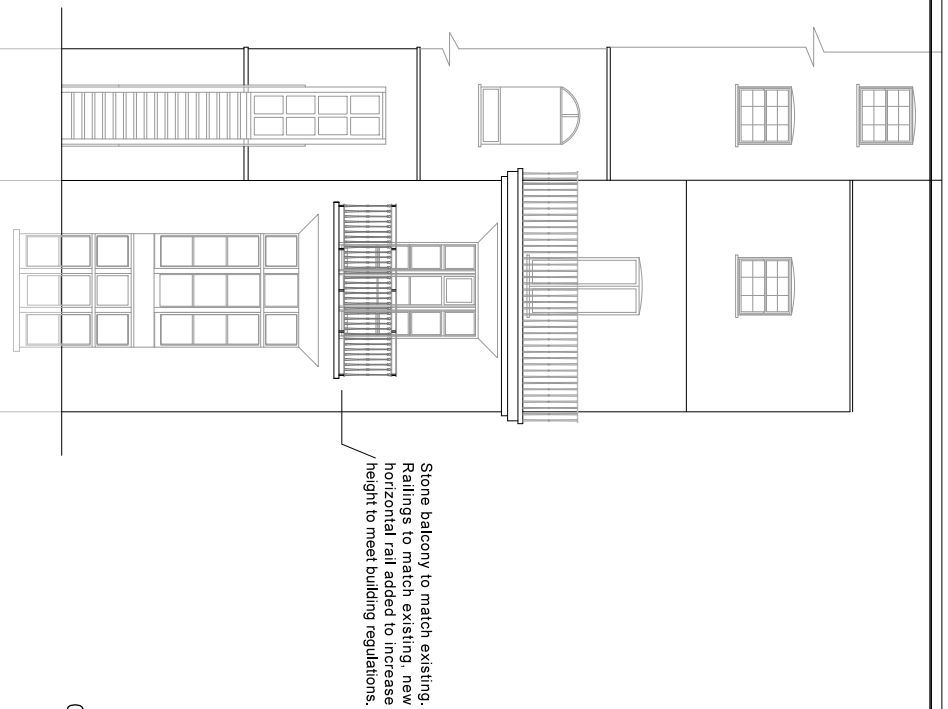



Existing Rear Elevation 15 Gloucester Avenue

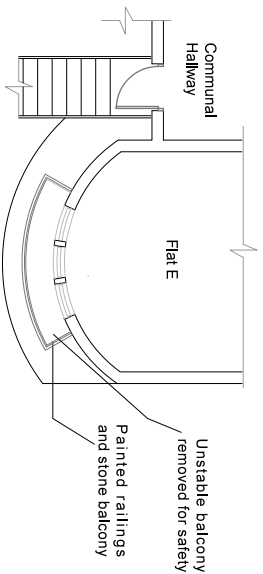

Proposed Rear Elevation 15 Gloucester Avenue

 

Existing (Part) First Floor Plan - Balcony

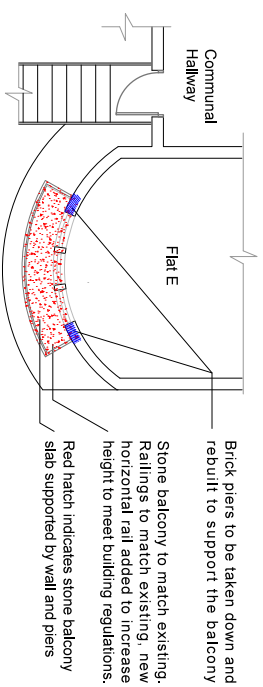

Proposed (Part) First Floor Plan - Balcony

Project:	15 Gloucester Avenue, NW1	Rear Balcony Replacement
Drawing:	Existing and Proposed Plans and Elevations	Dwg No: 6038/01
Date:	July 2018	Scale: 1:100 A3

