

DO NOT SCALE FROM THIS DRAWING
CONTRACTOR MUST VERIFY ALL
DIMENSIONS ON SITE BEFORE SETTING
OUT CONSTRUCTION WORK OR MAKING
ANY OTHER DRAWINGS.


APPROVED FOR
PLANNING DEPARTMENT
RECEIVED

BALIAN ASSOCIATES
Chartered Architects
2, Abchurch Lane, London, E.C. 4
Tel. 01-403 1234

PROPOSED ALTERATIONS AT
GRAFTON HOTEL
TOTTENHAM, CT. RD.
LONDON W1

EDWARDIAN HOTELS
PROPOSED GROUND
FLOOR PLAN

Scale 1:100
JUNE 1990
44-0/50

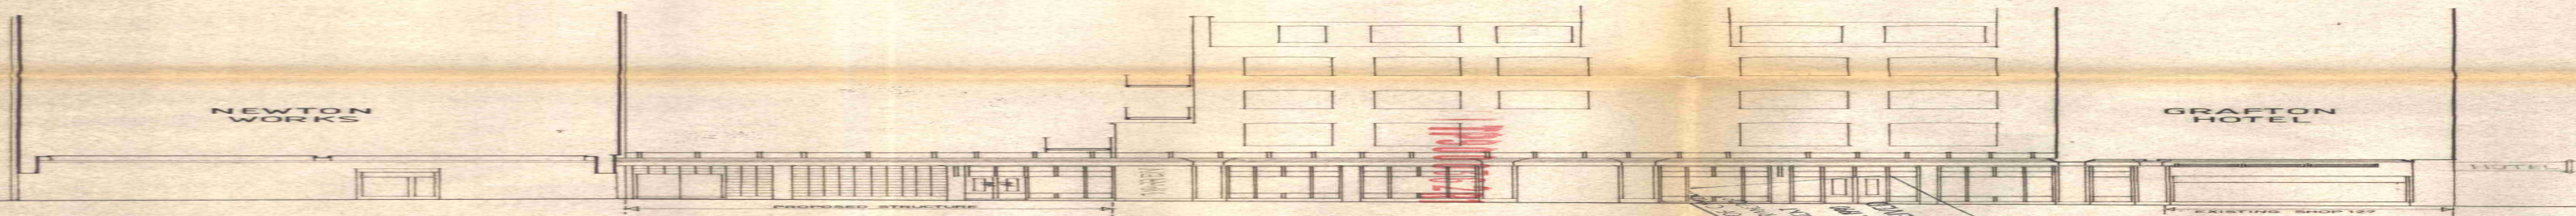

SECTION X-X THRU FITZROY COURT

RAJAR ASSOCIATES
Architects
100 Tottenham Court Road
London W1P 0LP


PROPOSED ALTERATION AT
GRAFTON HOTEL
TOTTENHAM CRT. RD.
LONDON W1


EDWARDIAN HOTELS

SECTION X-X THRU
FITZROY COURT

1:100 NOV 1990

440/56

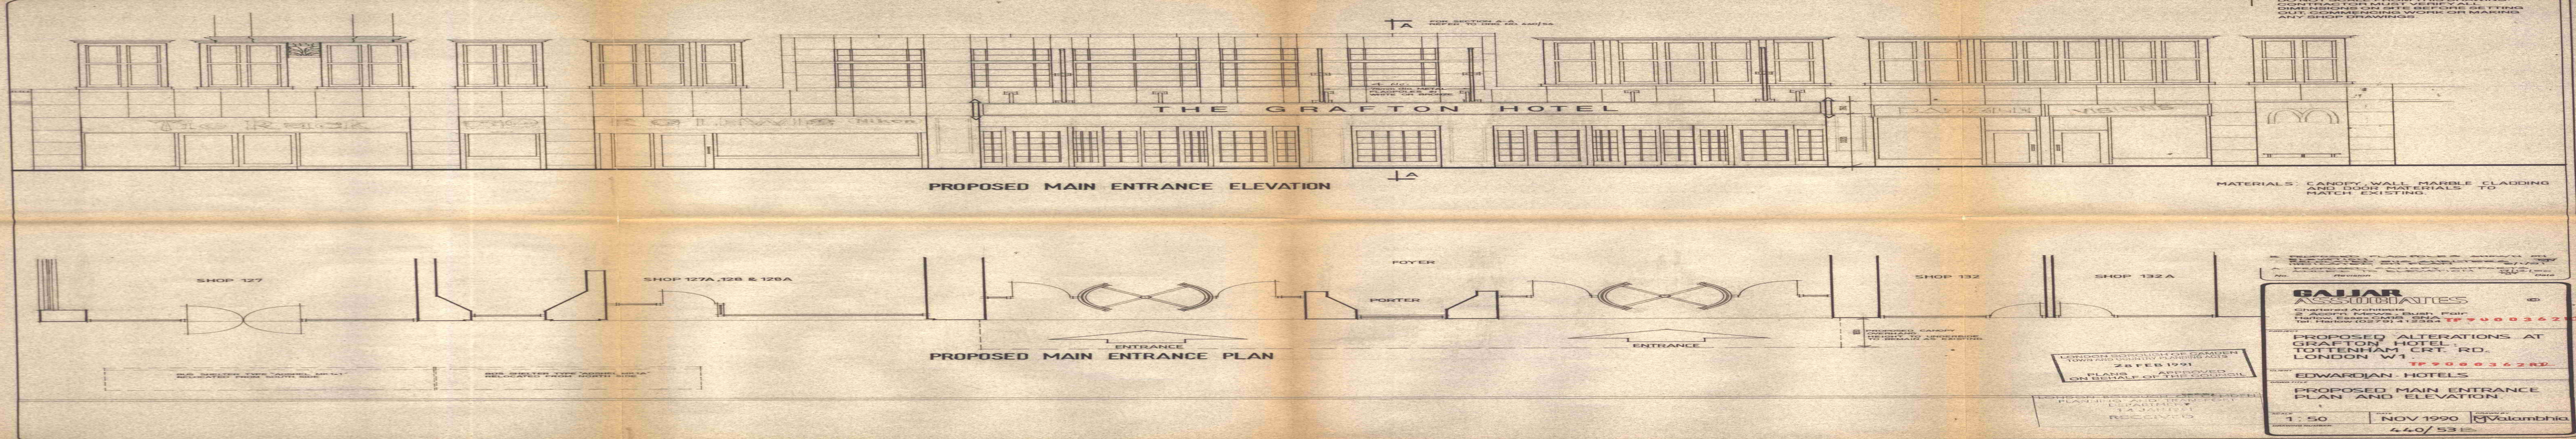

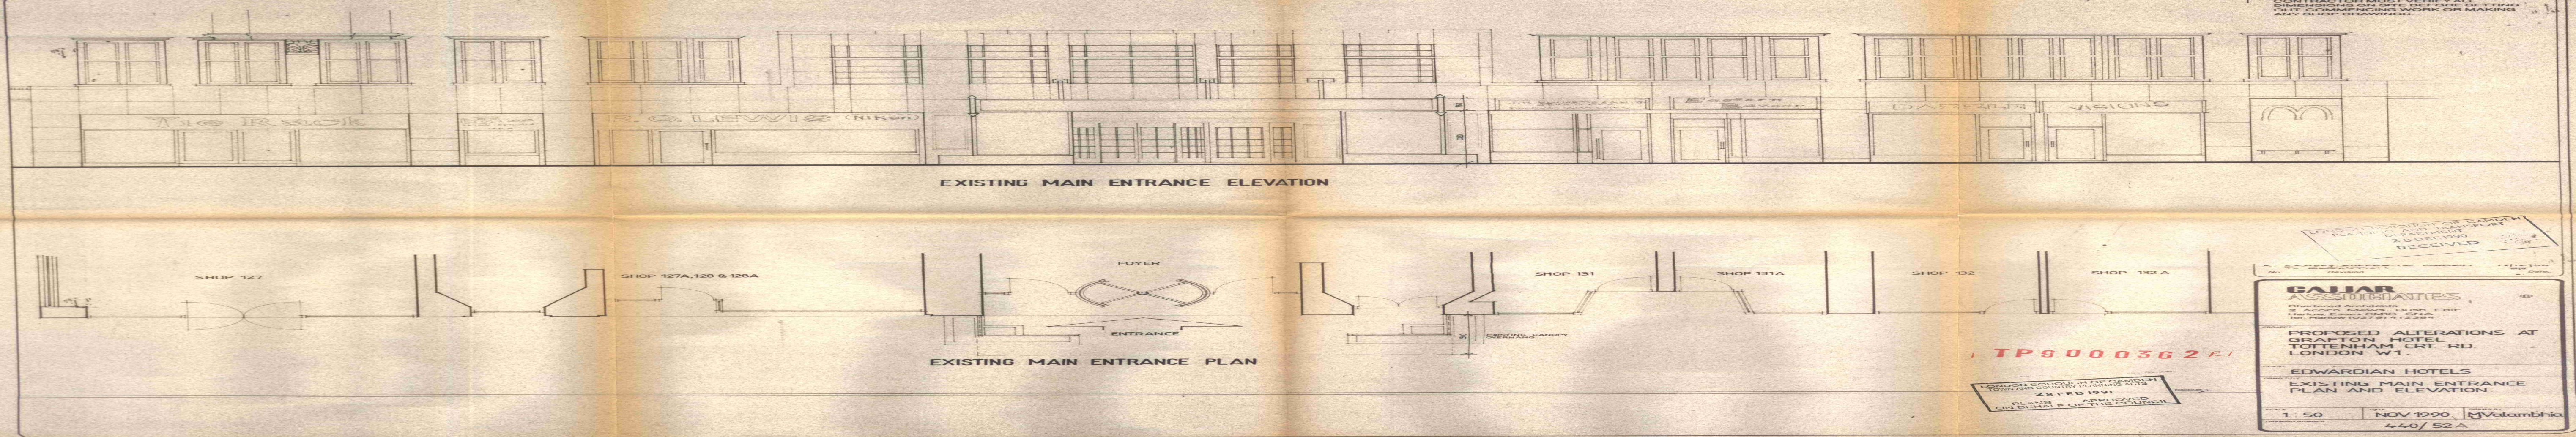

DO NOT SCALE FROM THIS DRAWING.
CONTRACTOR MUST VERIFY ALL
DIMENSIONS ON SITE. SETTING
OUT SHALL BE DONE BY THE
ARCHITECT OR HIS REPRESENTATIVE.
ANY SHOP DRAWINGS

RECEIVED
24 DEC 1990


SAJJAR ASSOCIATES
21 Abchurch Lane, London EC4A 3DF
Tel: 01-476 2525

PROPOSED ALTERATIONS AT
GRAFTON HOTEL
TOTTENHAM CRT. RD.
LONDON W1.


EDWARDIAN HOTELS
EXISTING MAIN ENTRANCE
PLAN AND ELEVATION

1:50 NOV 1990

440/52A

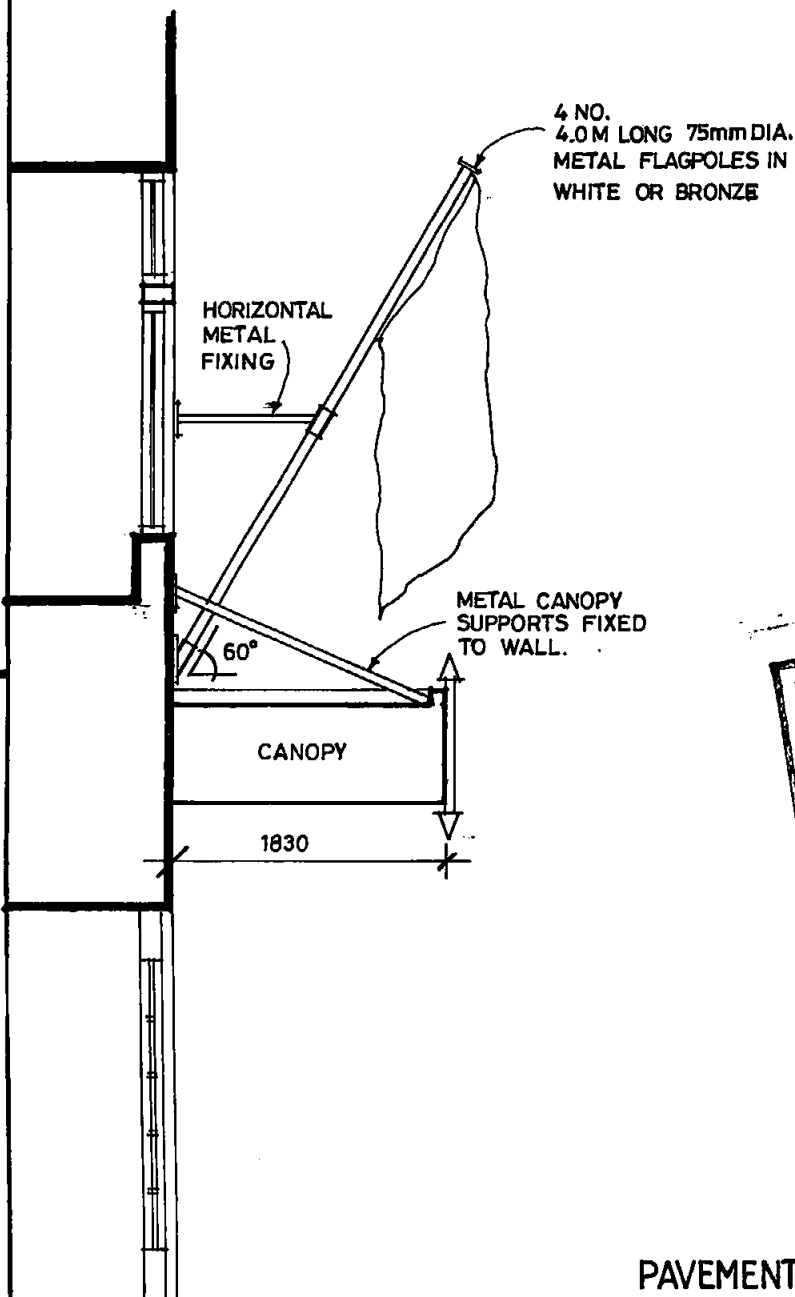

TP9000362RQ

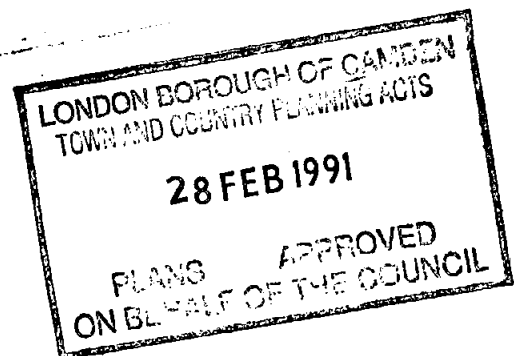

TP9000362RQ

SECTION A-A

**GAJJAR
ASSOCIATES**

Chartered Architects
2 Acorn Mews, Bush Fair,
Harlow, Essex CM18 6NA
Tel: Harlow (0279) 412384

Client
EDWARDIAN HOTELS

Scale 1:50

Date 9/1/91


Drawn MJV

Drawing title
SECTION A-A
THRU CANOPY.

Job title PROPOSED ALTERATIONS AT
GRAFTON HOTEL
TOTTENHAM COURT RD. LONDON W1

440

55

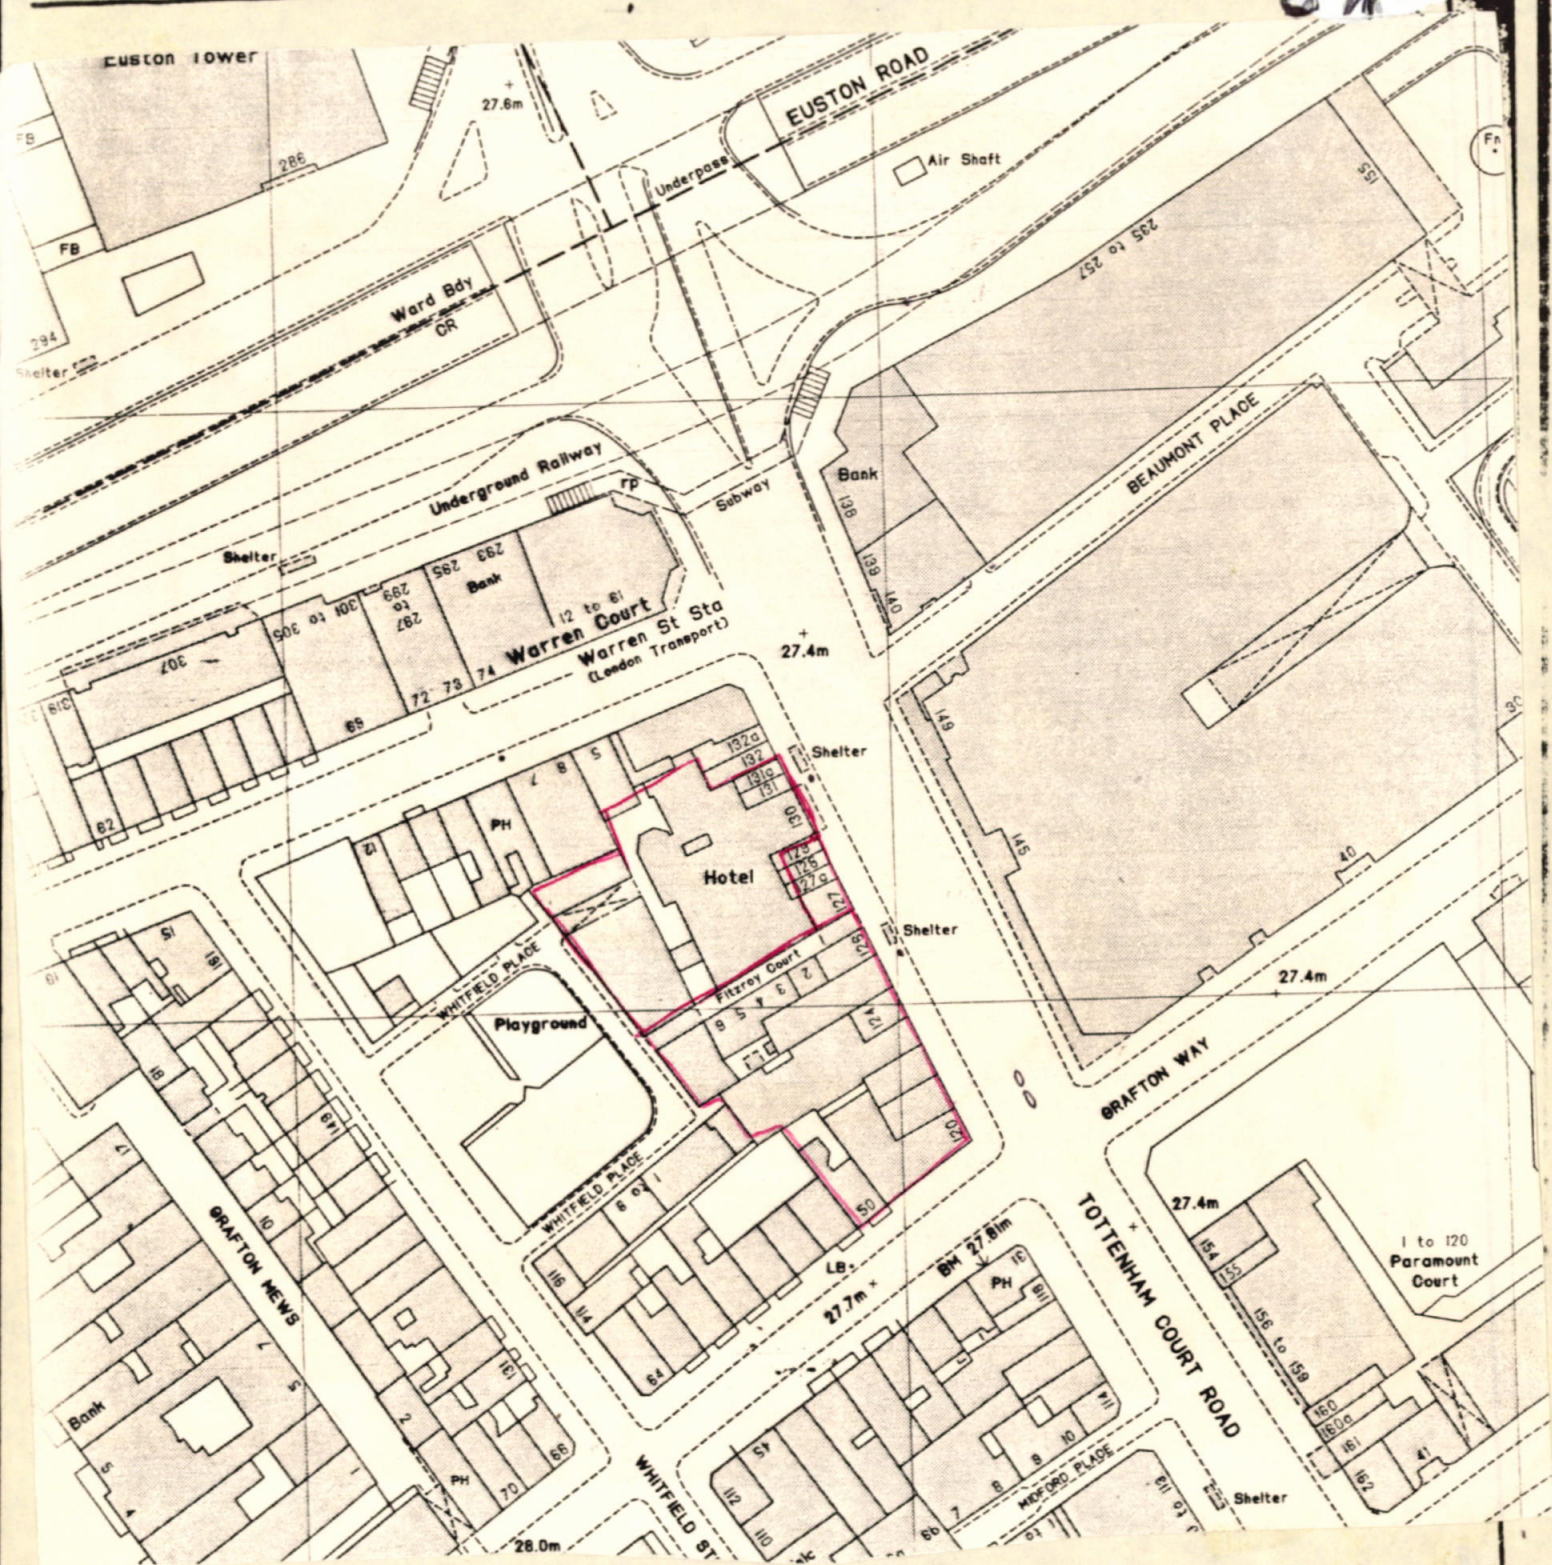

London Borough of Camden
Town and Country Planning Act 1971 (sections 36 & 37)
APPLICATION DATED

premises 131-131a Tottenham Court Road, W1 (PL/9000362)
 Verged REC above

scale