



Proposed Basement Floor plan

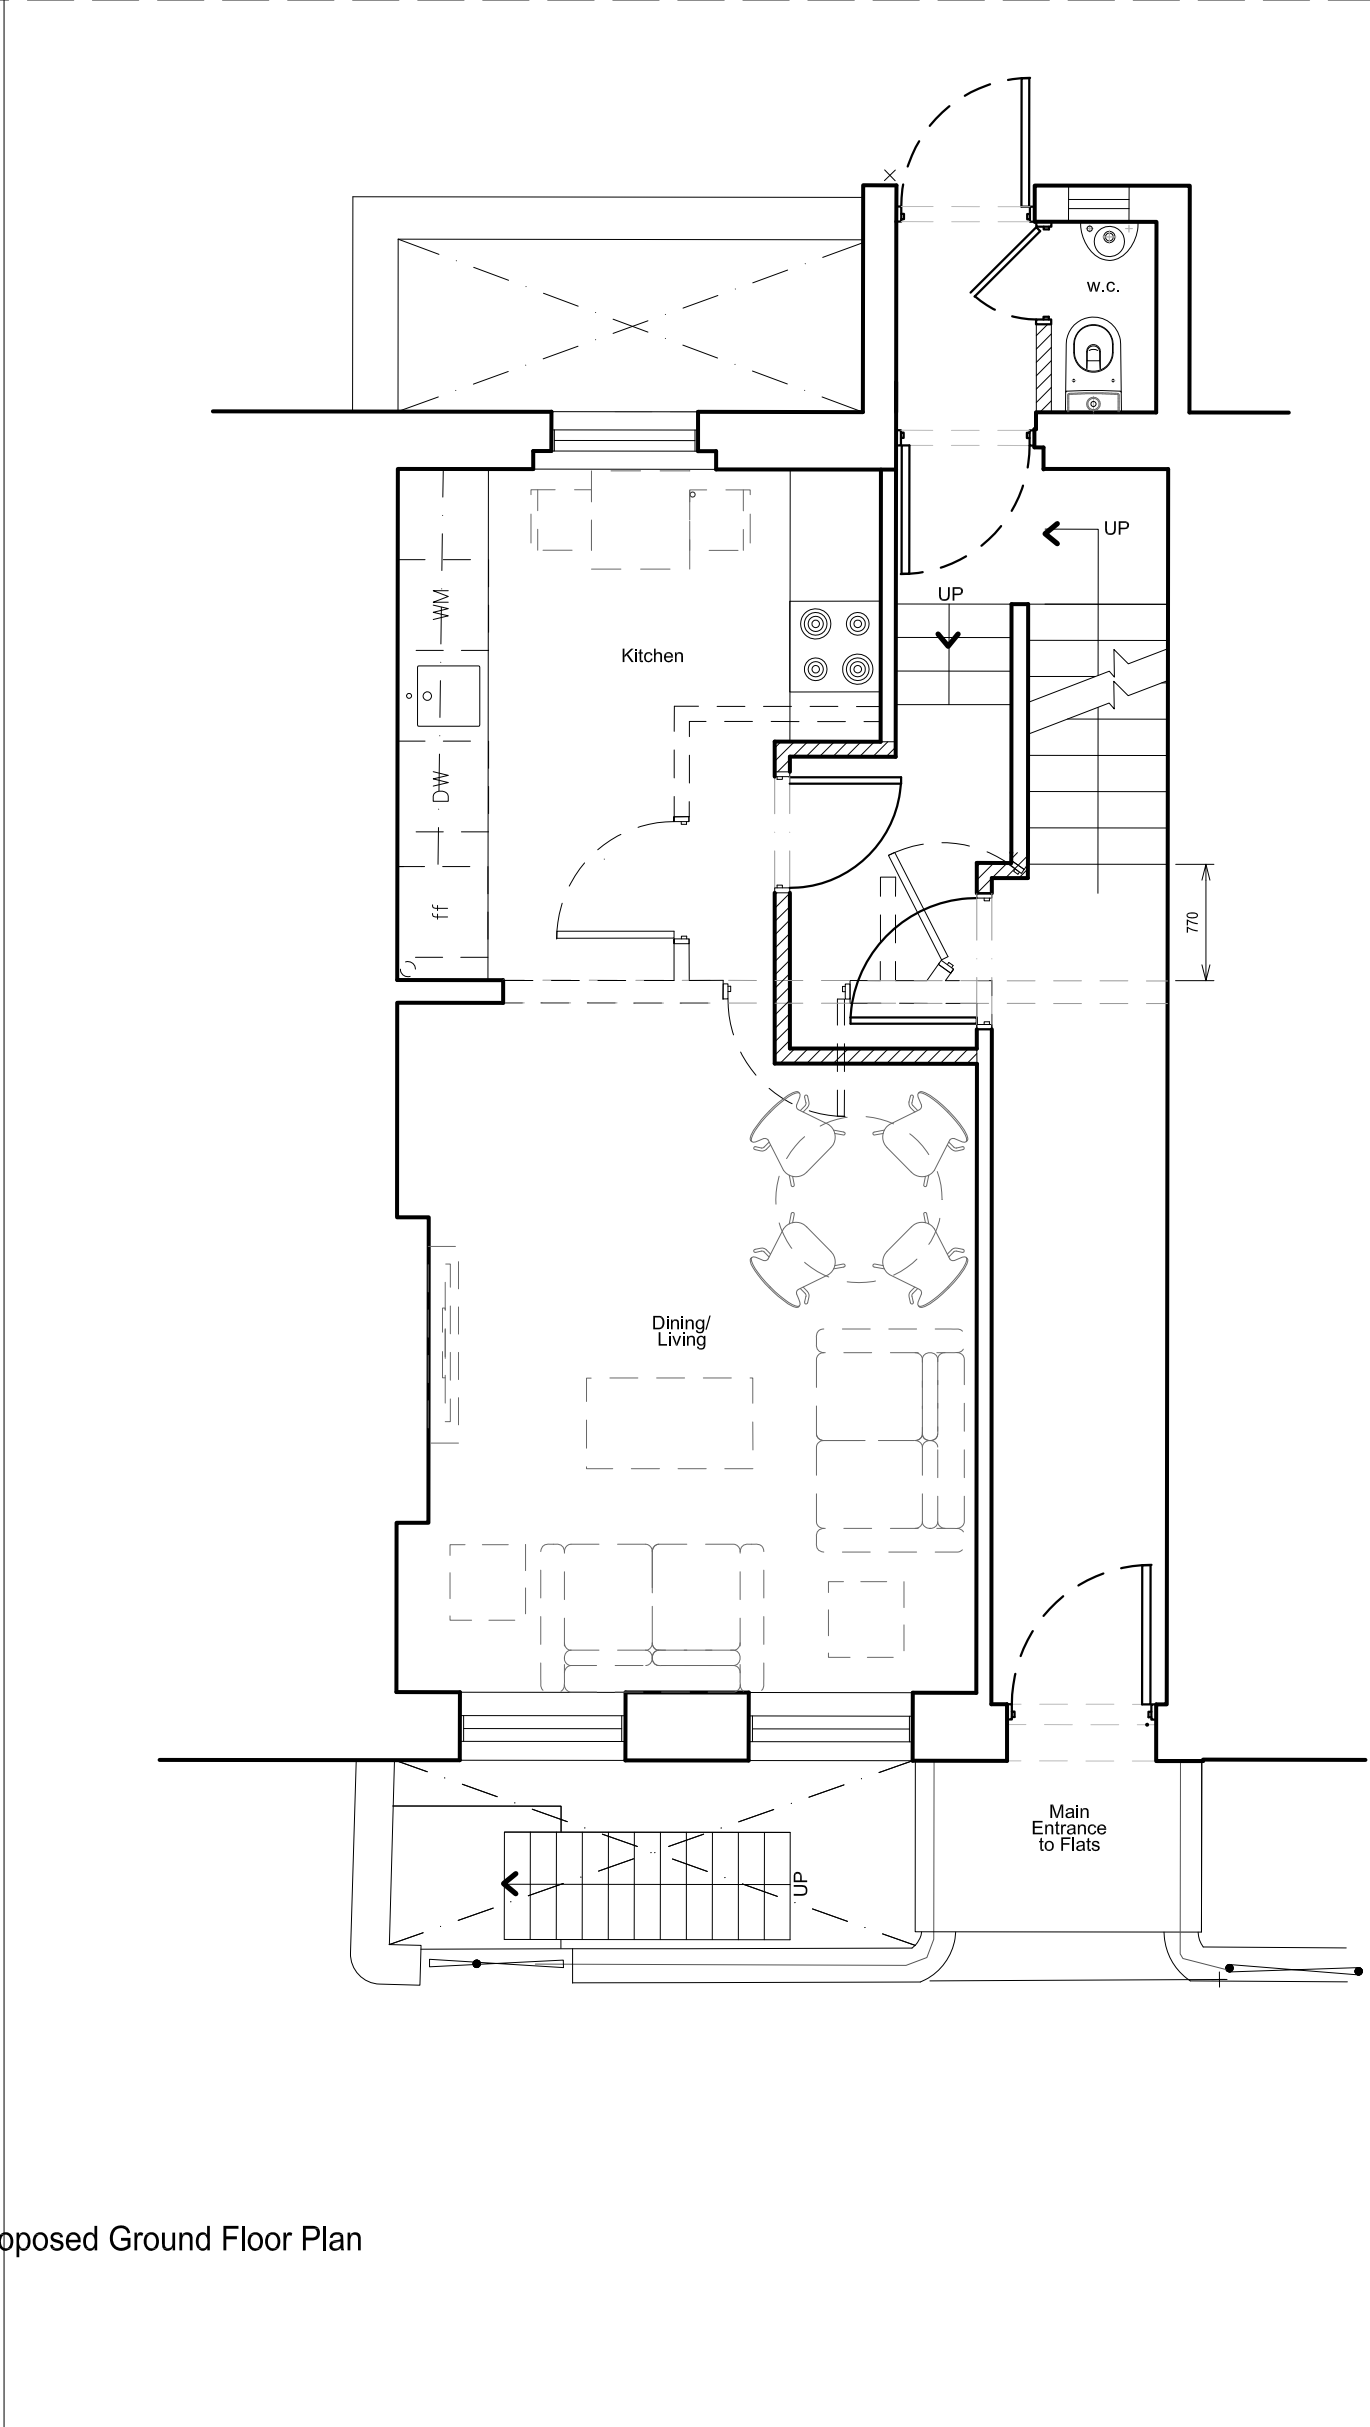


Proposed Ground Floor Plan

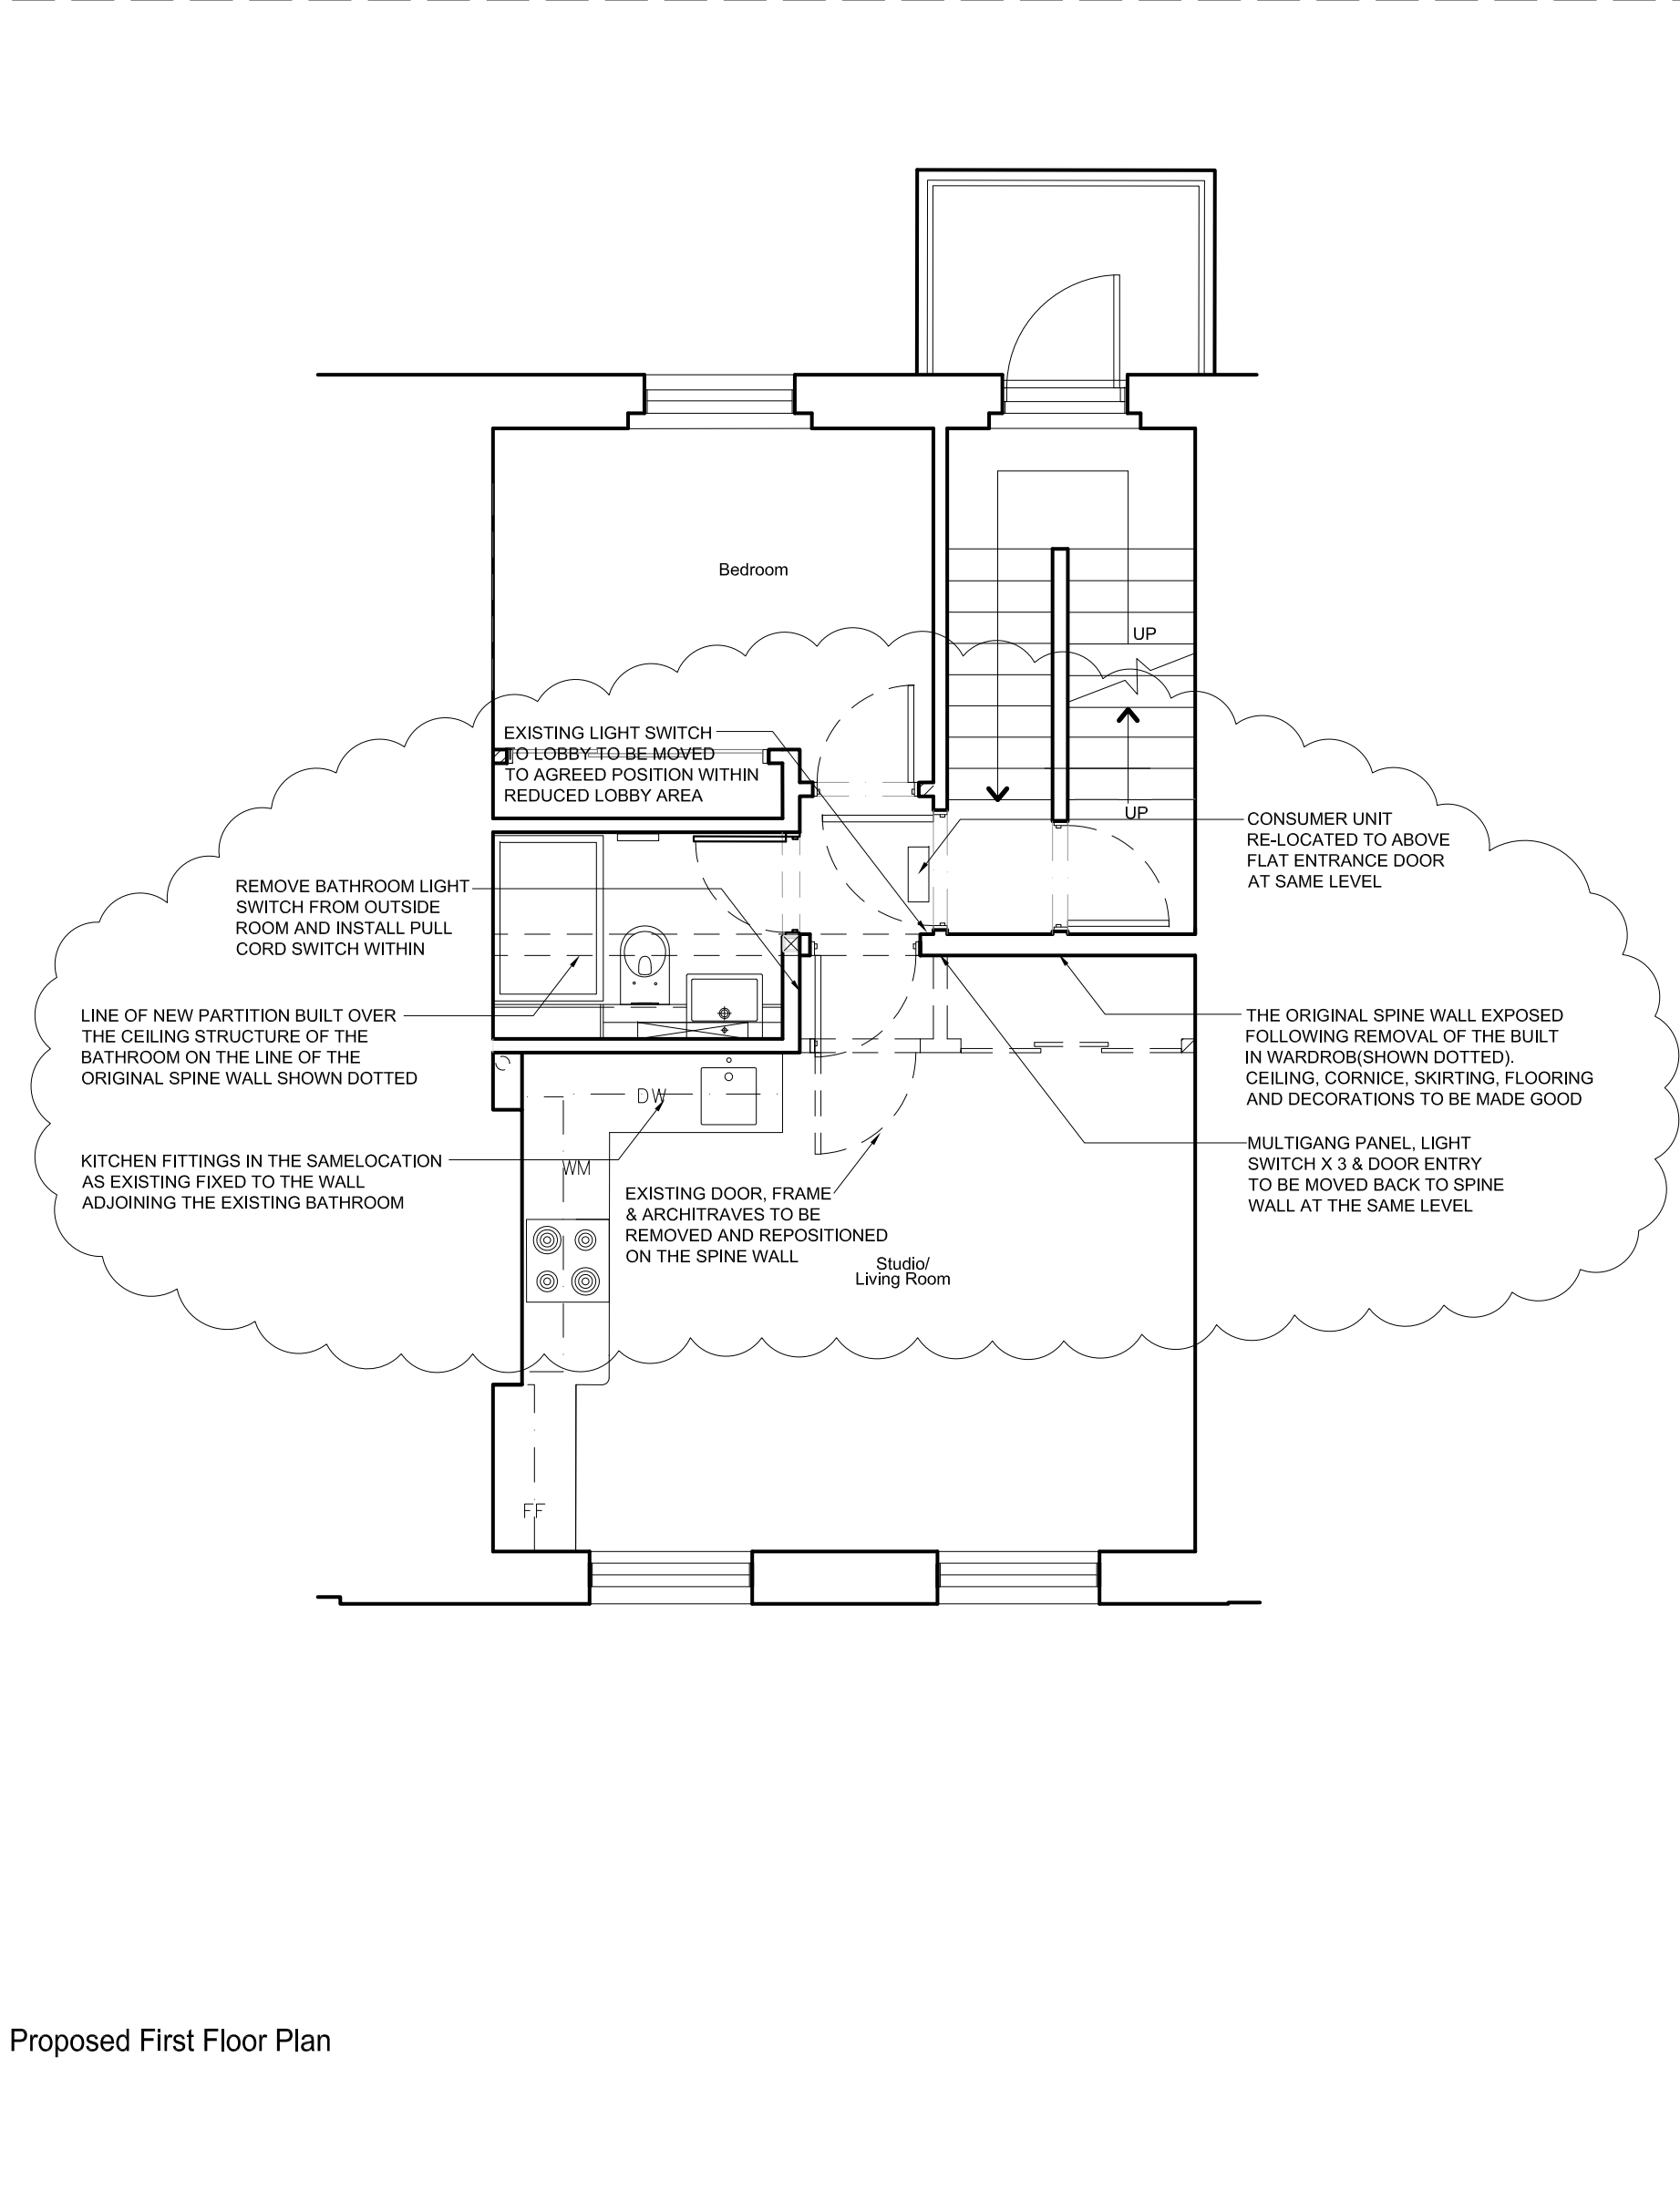


Proposed First Floor Plan

- All dimensions to be checked on site
- Do not scale off this drawing
- All dimensions are shown in mm unless otherwise stated
- Refer to drawing issue sheet for purpose of issue
- If in doubt ask
- © Llewelyn Davies


Notes

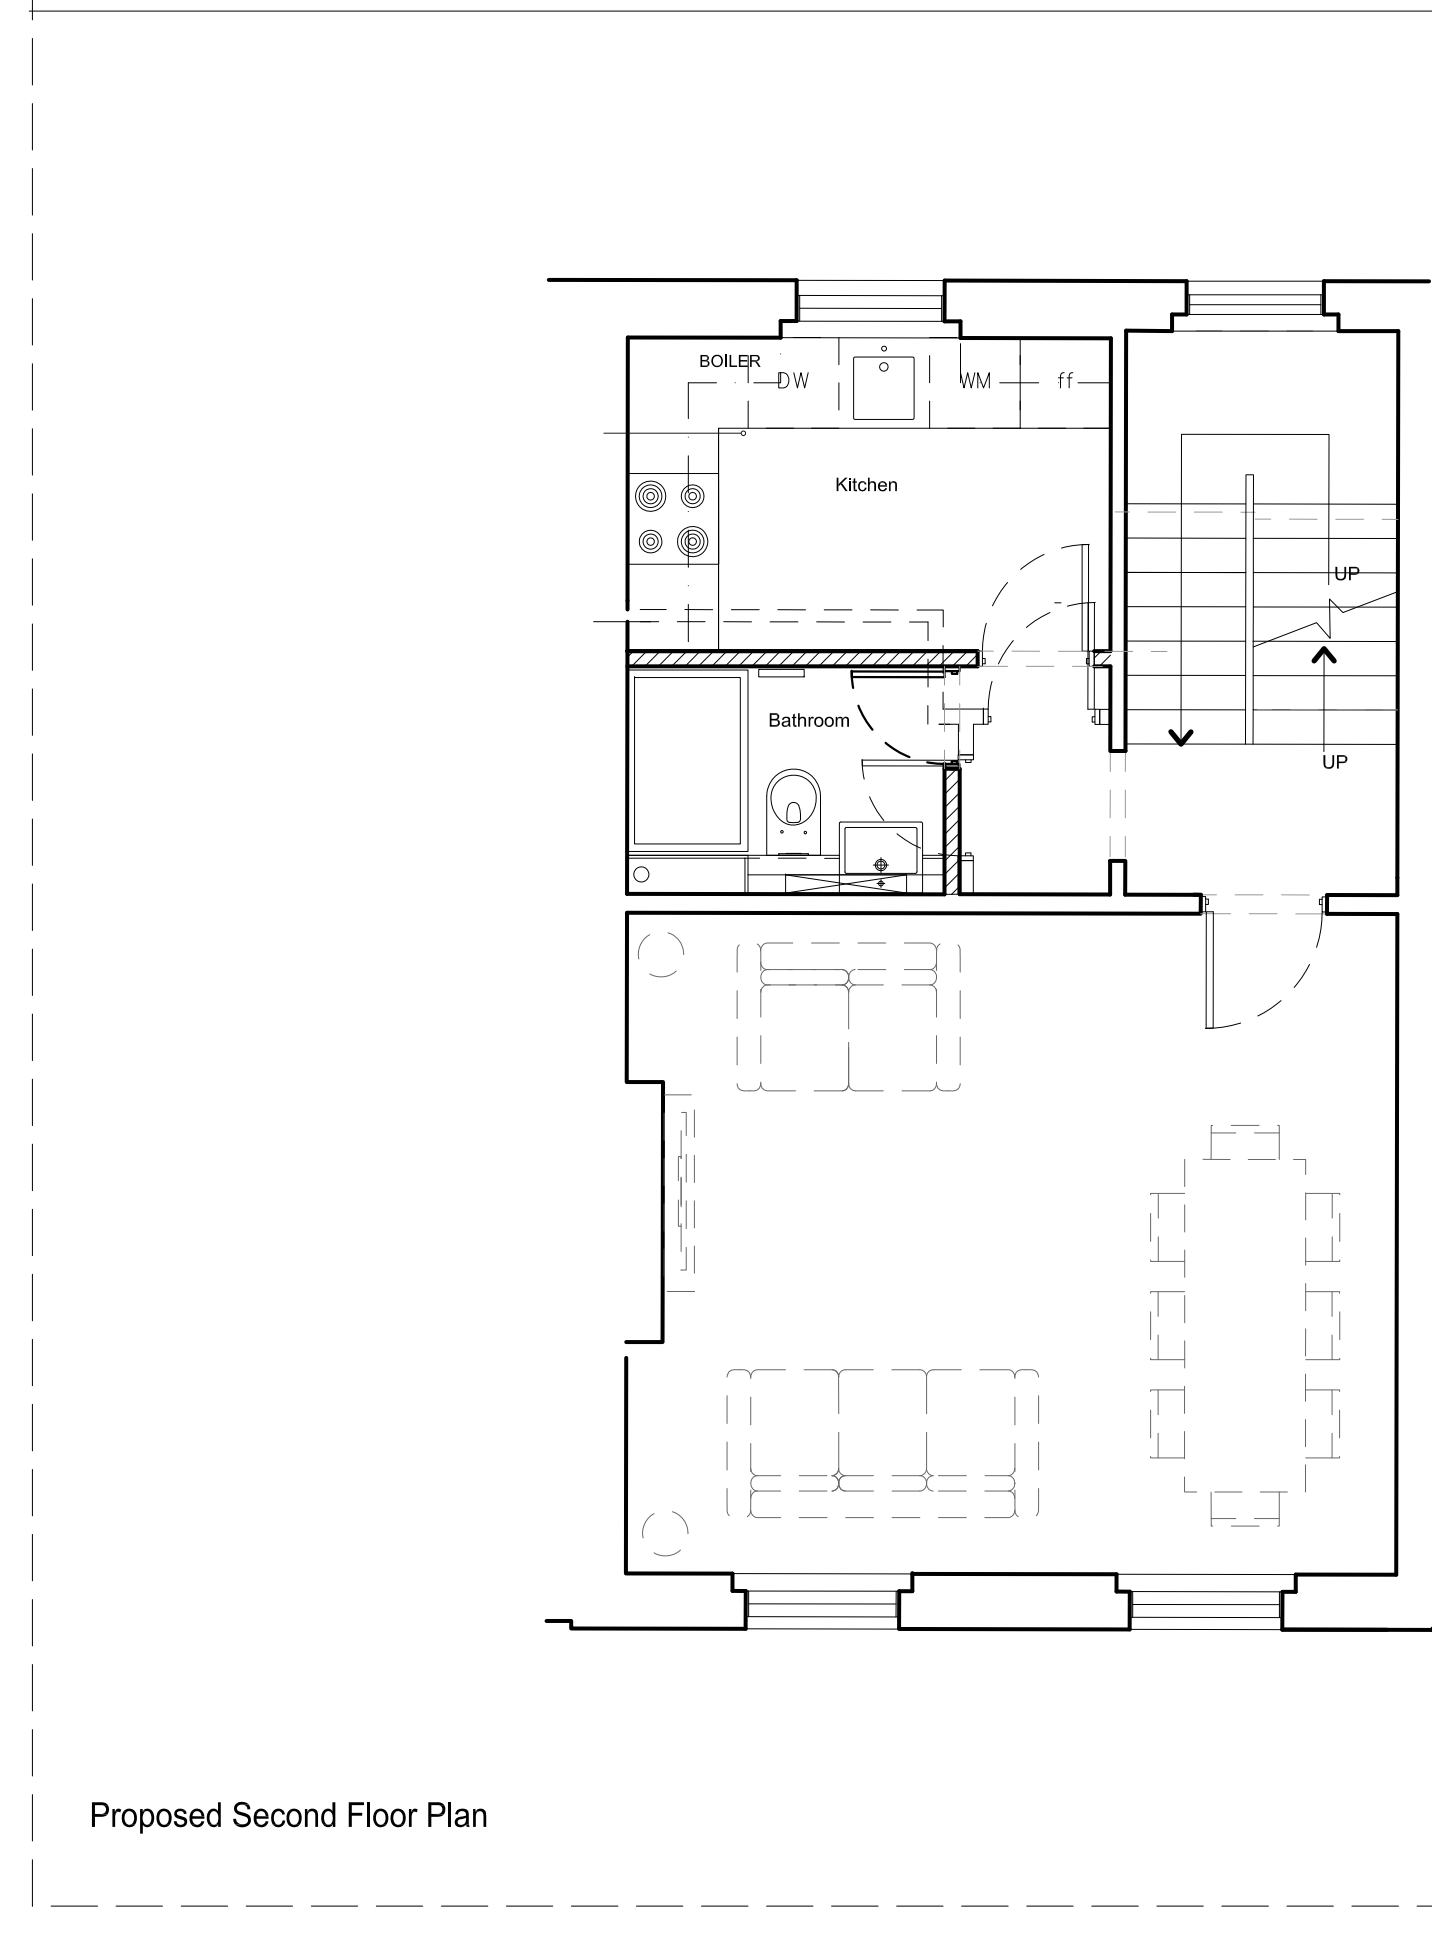

Proposed Second Floor Plan

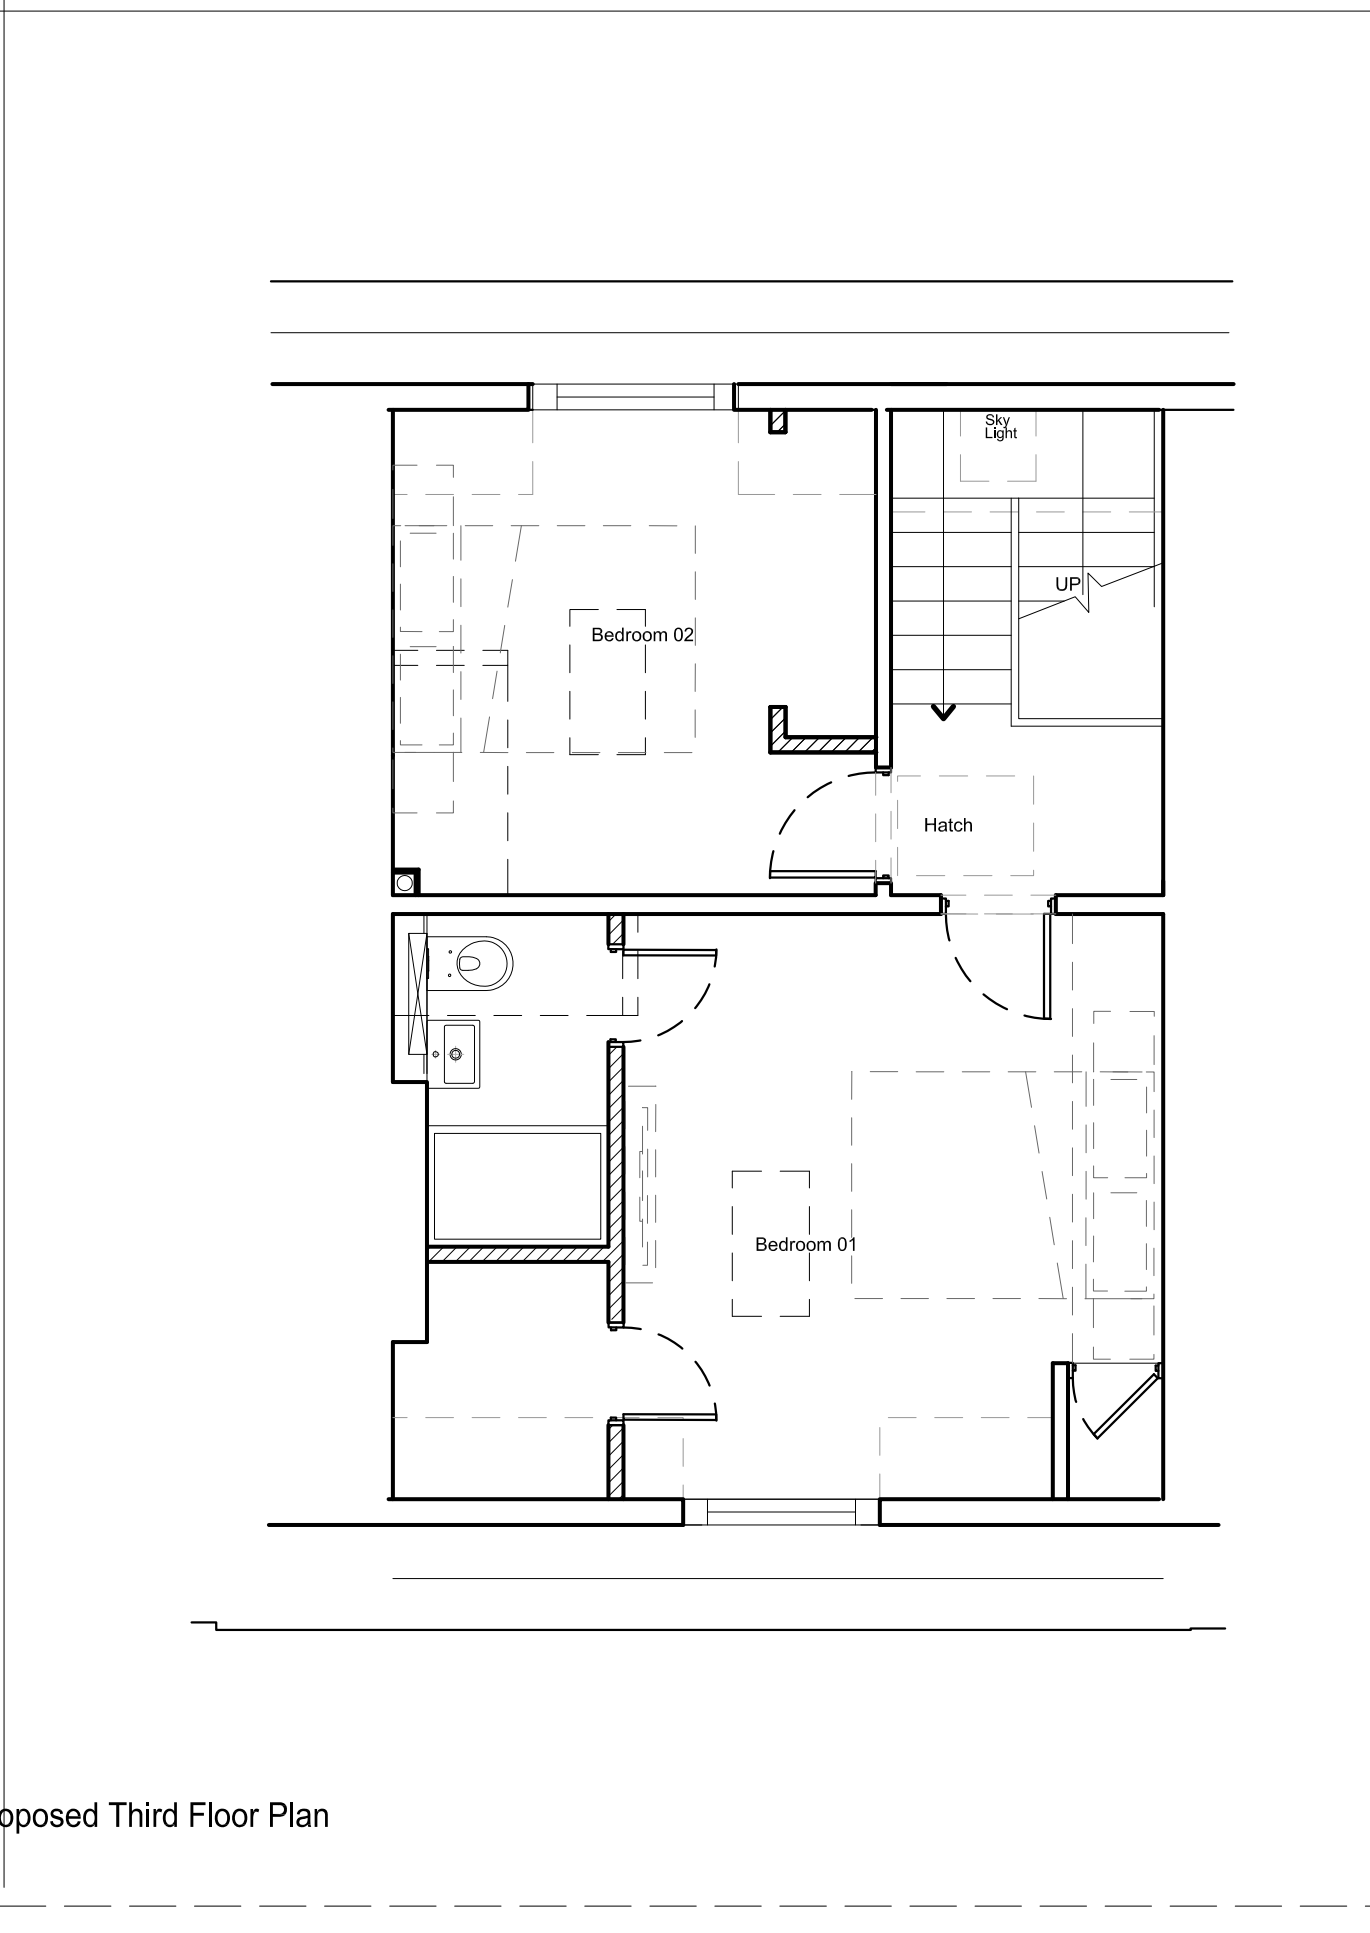

Proposed Third Floor Plan

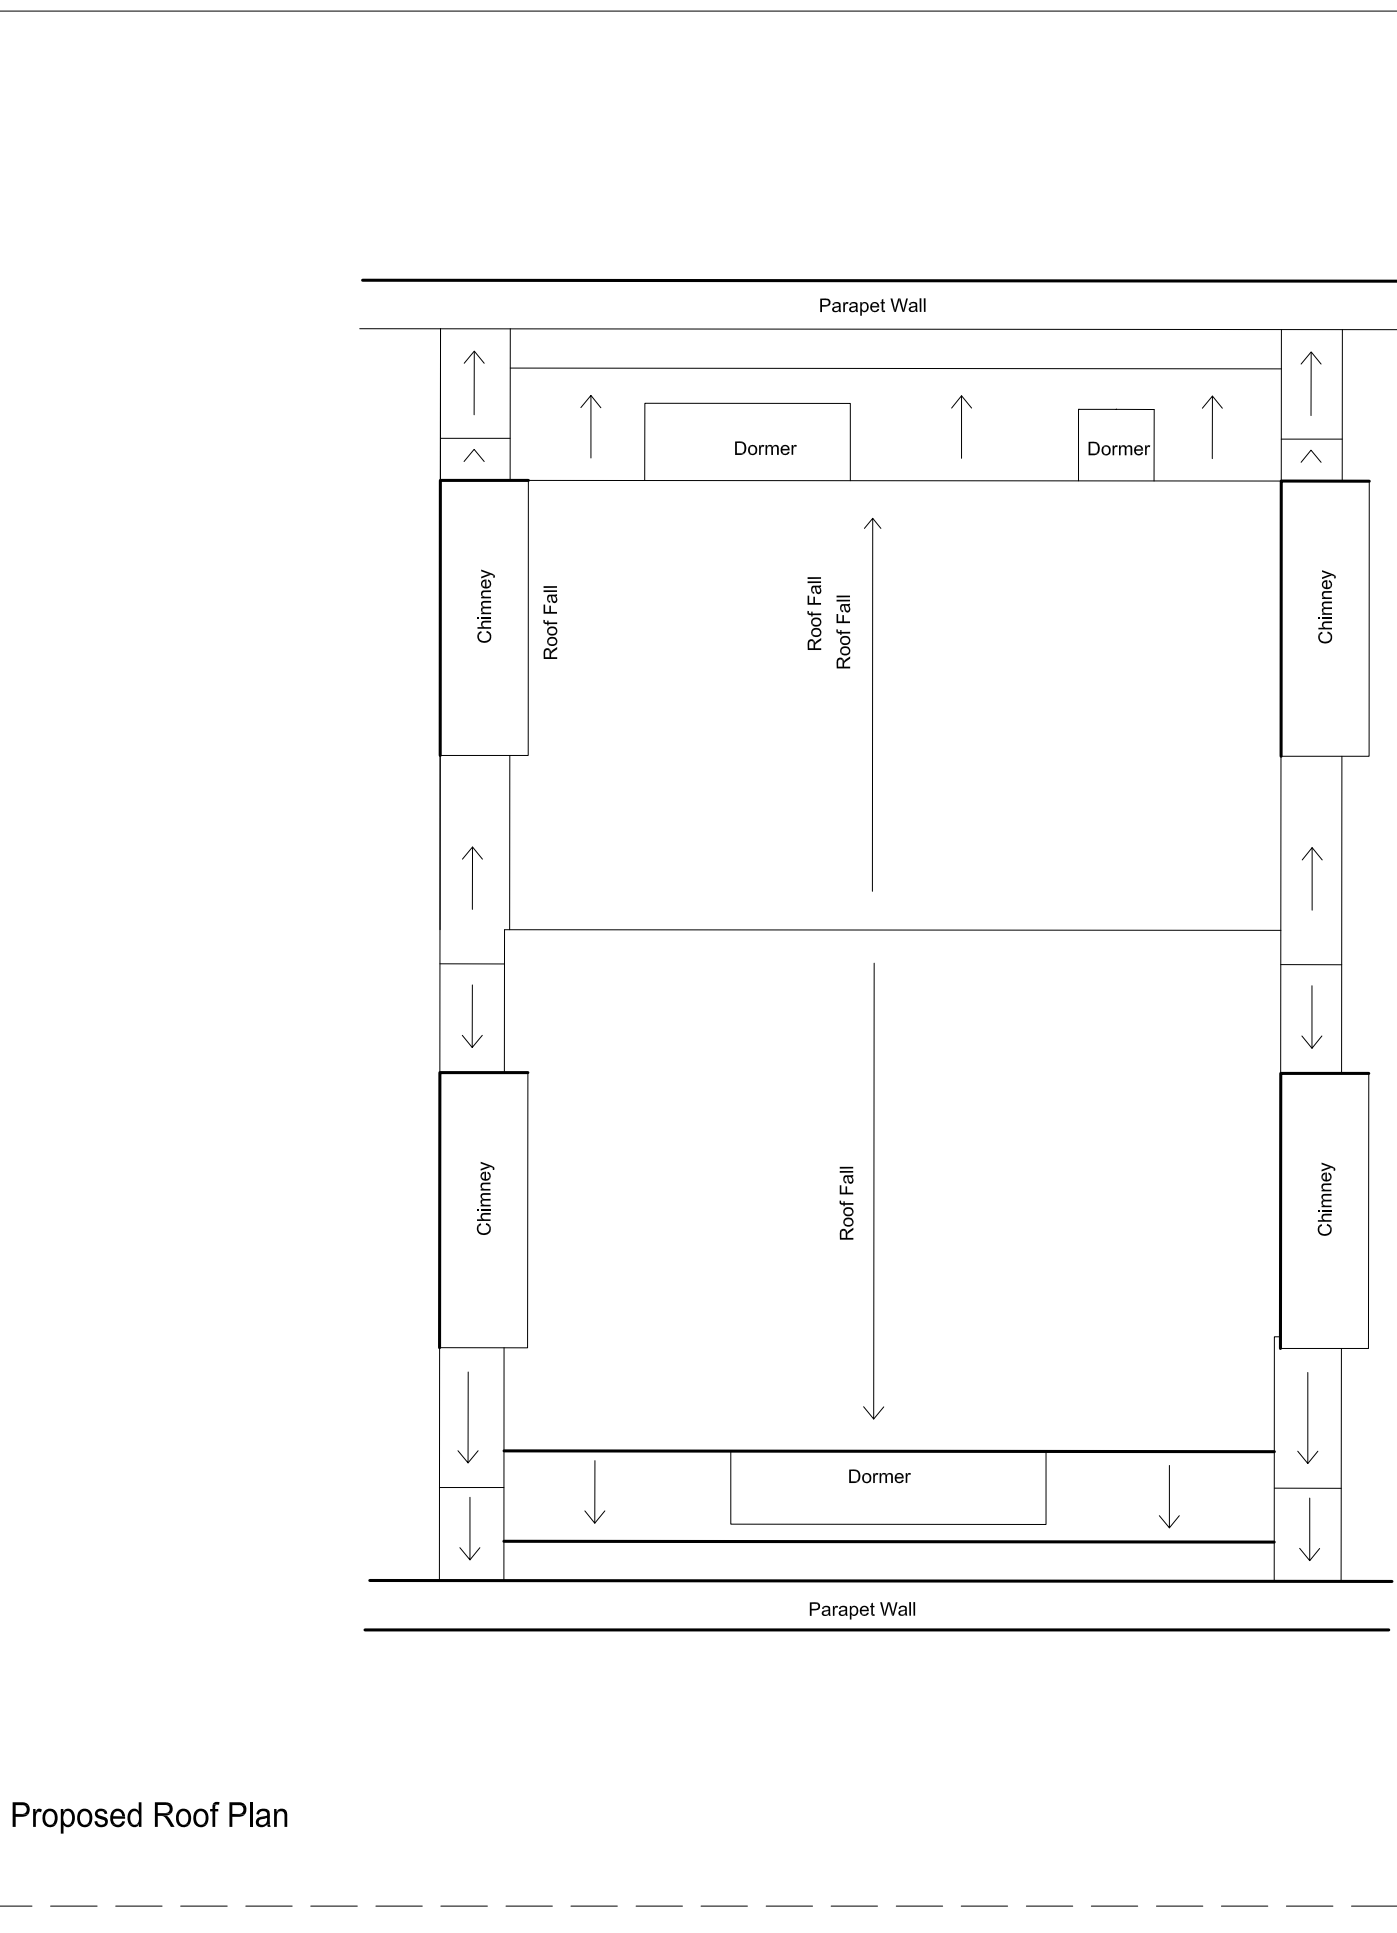

Proposed Roof Plan

C9 Submission to Planning Authority	01/03/18	BT
C8 General update	29/04/14	BT
C7 Flat 1 door DB/02 handed	26/03/14	BT
C6 For installation revisions as no 52	07/03/14	BT
C5 For installation basement layout conf.	28/01/14	BT
C4 Flat 1 amendments bath added	19/12/13	BT
C3 For installation - Flat 2 amendments	25/11/13	BT
C2 For installation	15/11/13	BT
C1 For installation	23/10/13	BT
No. Revisions	Description	Date By

Structural Consultant Services Consultant

Project Manager Cost Consultant

Project Title  
58 Huntley St

Client  
UCLHC

Drawing Title  
Proposed works to Flat 2 - Levels Basement to Roof

Drawing Number Revision  
LD13 010.05 58HS\_22\_01 C9

Scale @ A1

1:50

Date

25-09-2013

Architects

LLEWELYN DAVIES