



Proposed Basement Floor plan

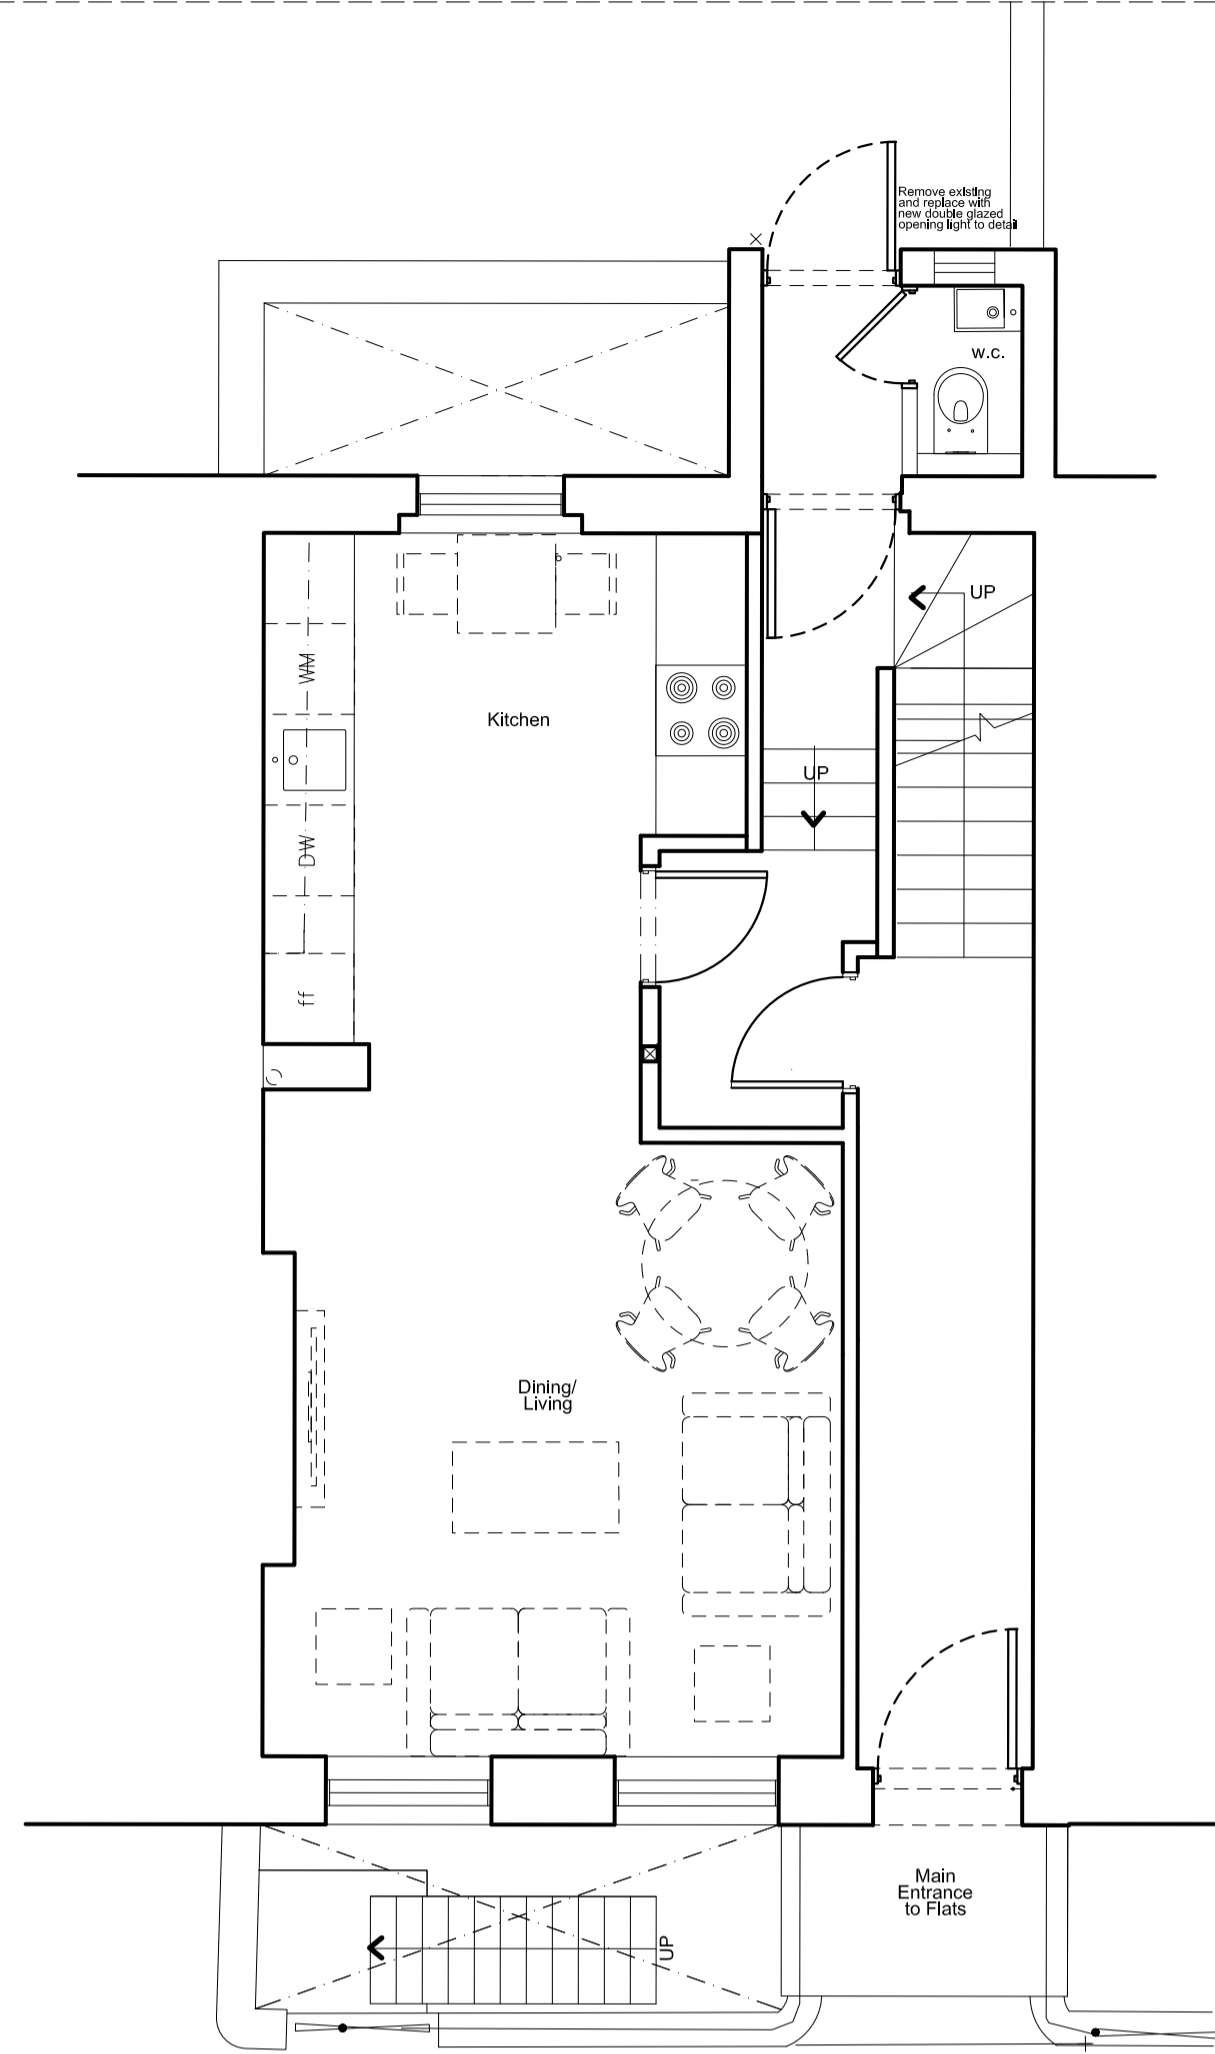

Proposed Ground Floor Plan

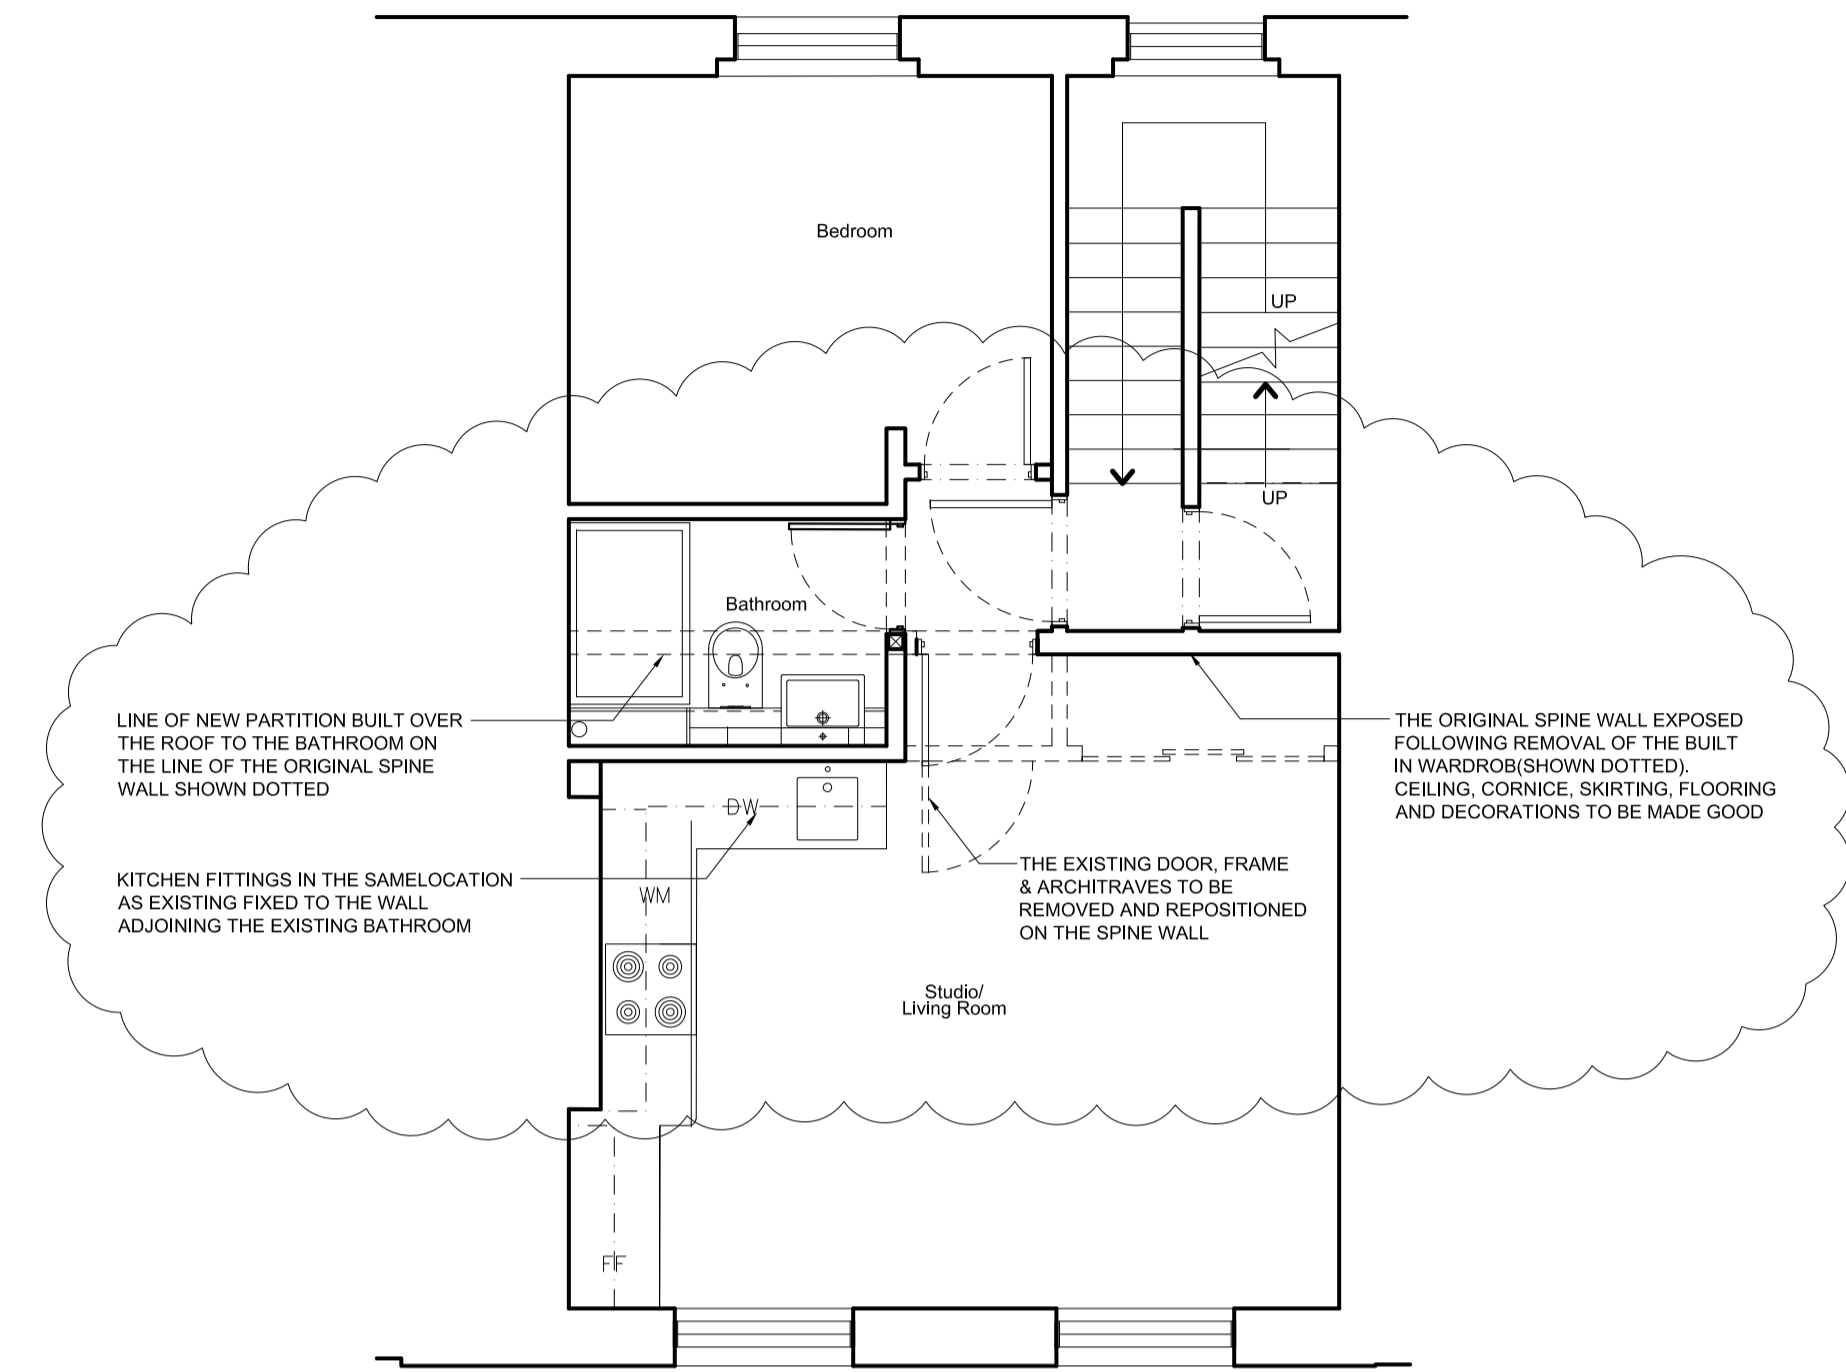

Proposed First Floor Plan

- Notes
- All dimensions to be checked on site
 - Do not scale off this drawing
 - All dimensions are shown in mm unless otherwise stated
 - Refer to drawing issue sheet for purpose of issue
 - If in doubt ask
 - © Llewelyn Davies

No.	Description	Date	By
C9	submission to Planning Authority	01/03/18	BT
C8	Issued for installation	25/11/13	BT
C7	Issued for installation	20/11/13	BT
C6	Issued for installation	18/11/13	BT
C5	Minor amendments	07/11/13	BT
C4	Furniture shown	22/10/13	BT
C3	For Installation	18/10/13	BT
C2	For Installation	13/09/13	CS
C1	For Installation	04/09/13	CS
P1	First Issue	21/06/13	CS

Structural Consultant Services Consultant

Project Manager Cost Consultant

Project Title

Client

Drawing Title

52 Huntley St
Proposed works to Flat 2 -
Levels Basement to Roof

Drawing Number LD13 010.03 52HS_22_01 Revision C9

Scale @ A1


1:50

Date


21-06-2013

Architects


LLEWELYN DAVIES

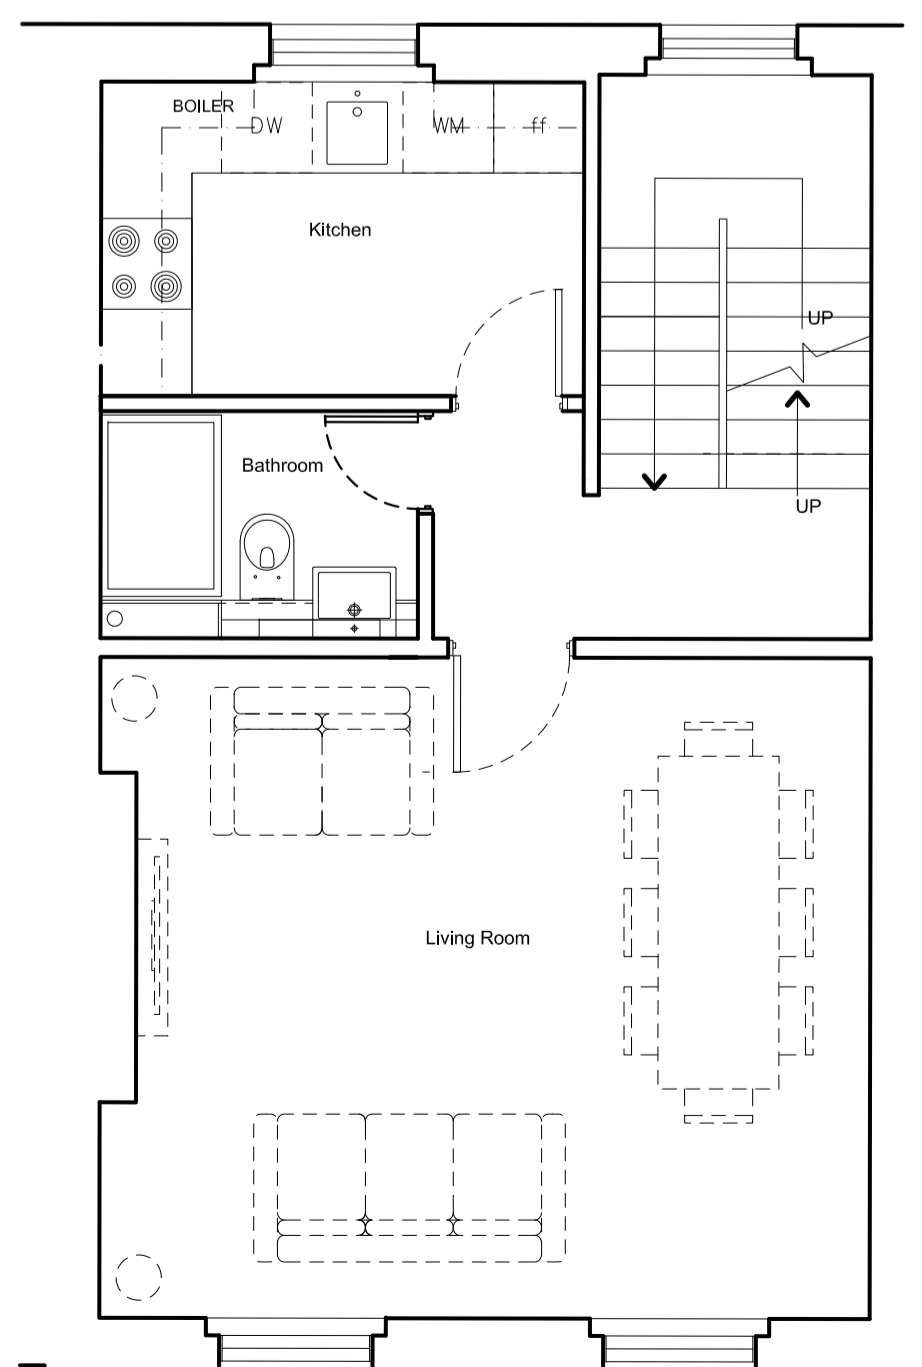

Proposed Second Floor Plan

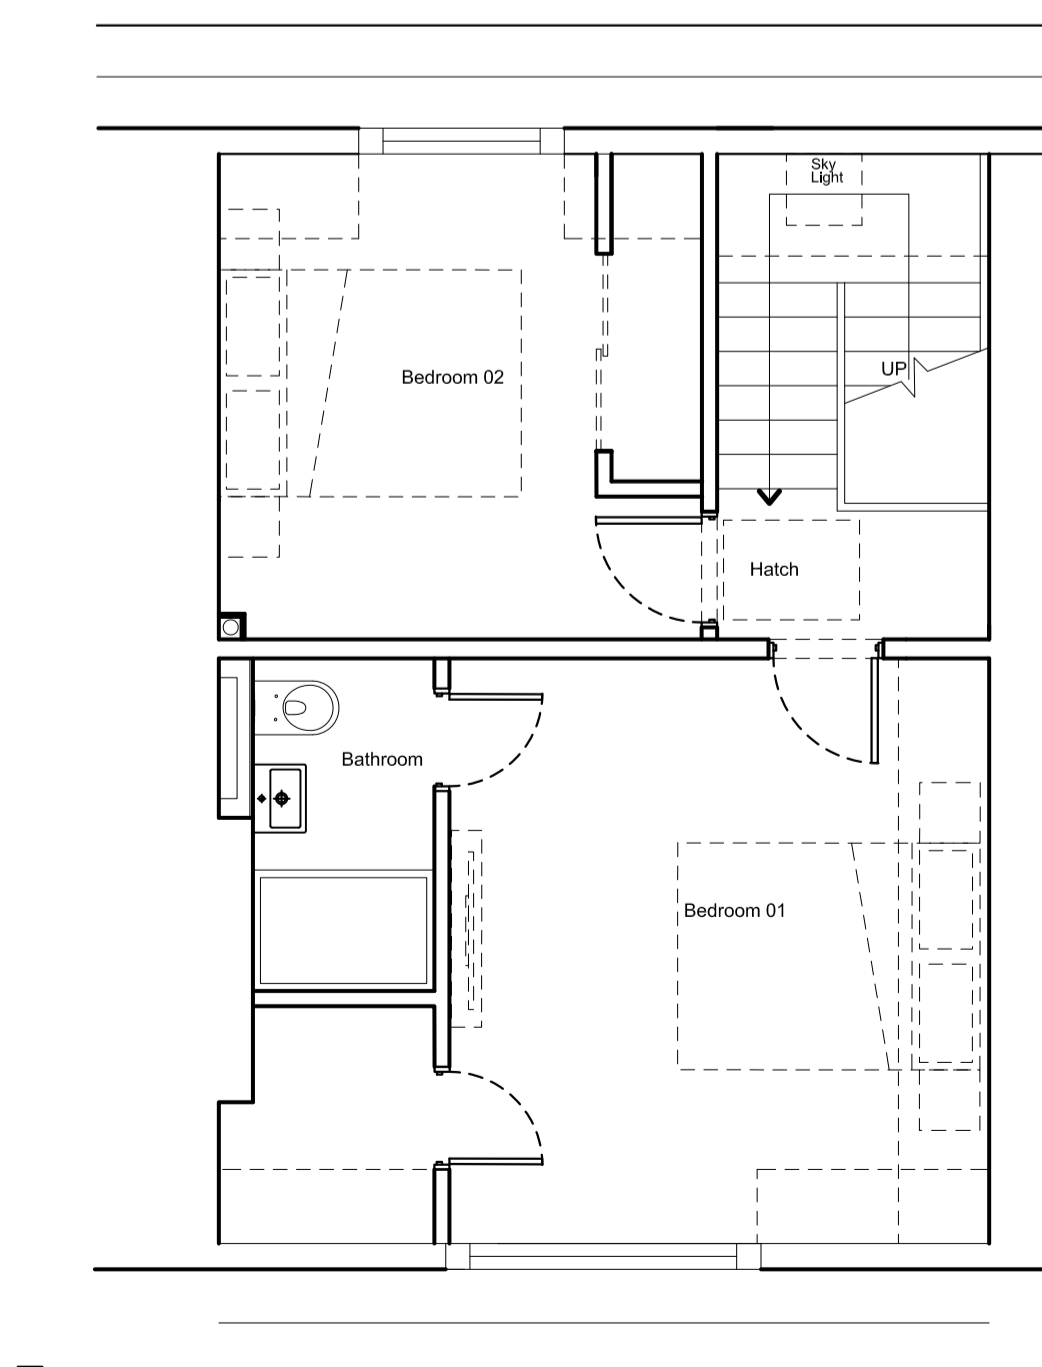

Proposed Third Floor Plan

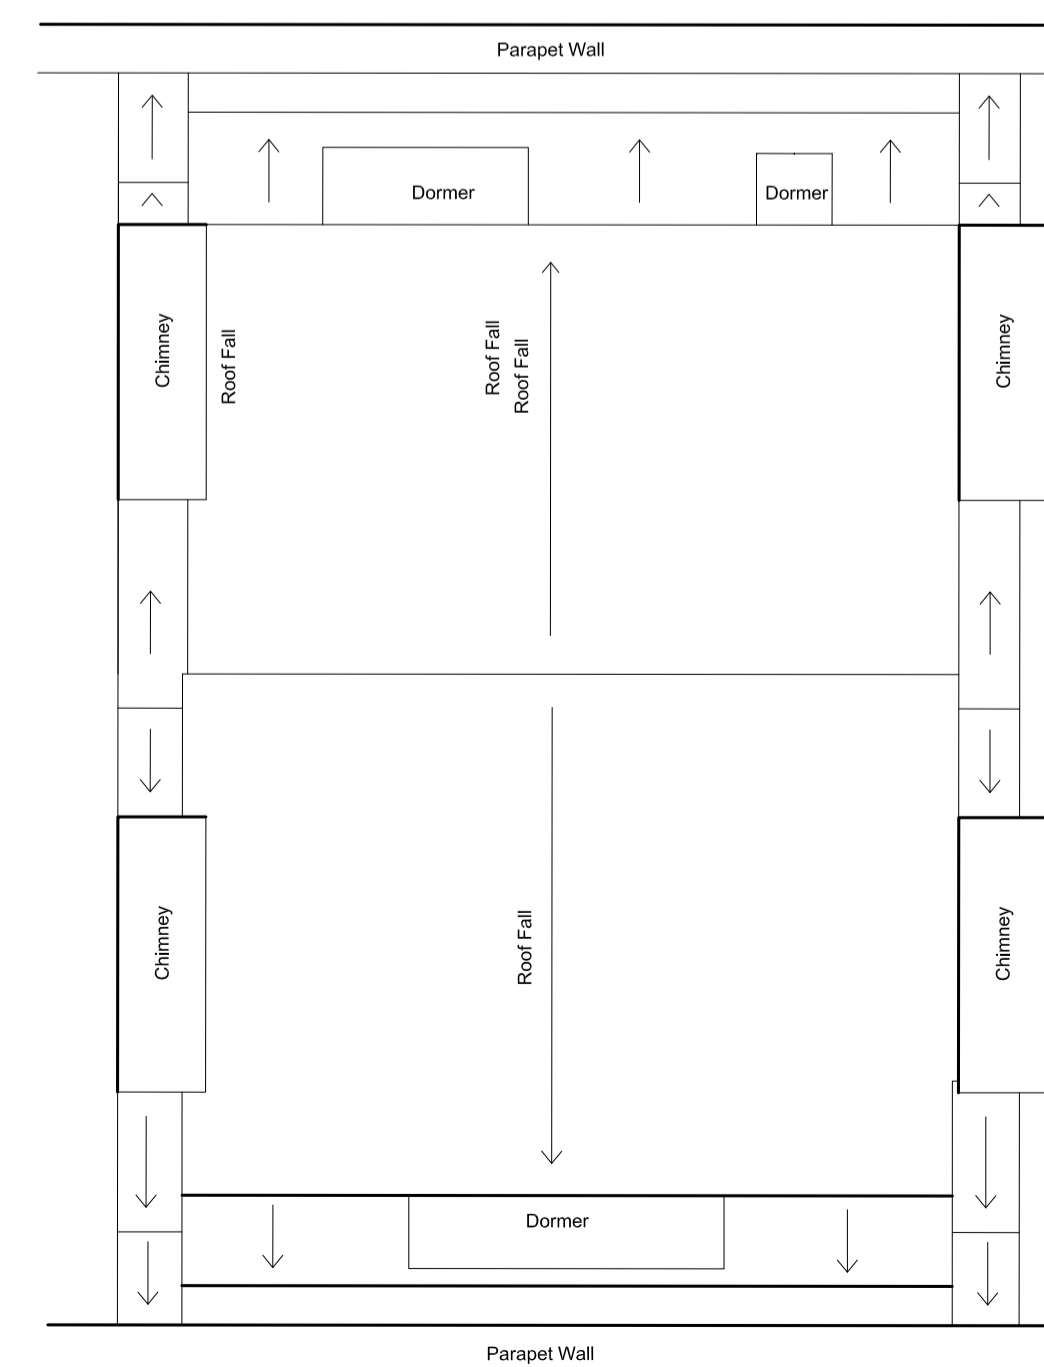

Proposed Roof Plan