


Key Plan, Scale 1:250

Building Fabric Key:

- Existing Structure / Ground
- Proposed Blockwork NBS + F10
- Single Ply Roof with drainage gravel NBS + J42
- Mansafe Walkway NBS+K25
- Timber decking NBS + G55

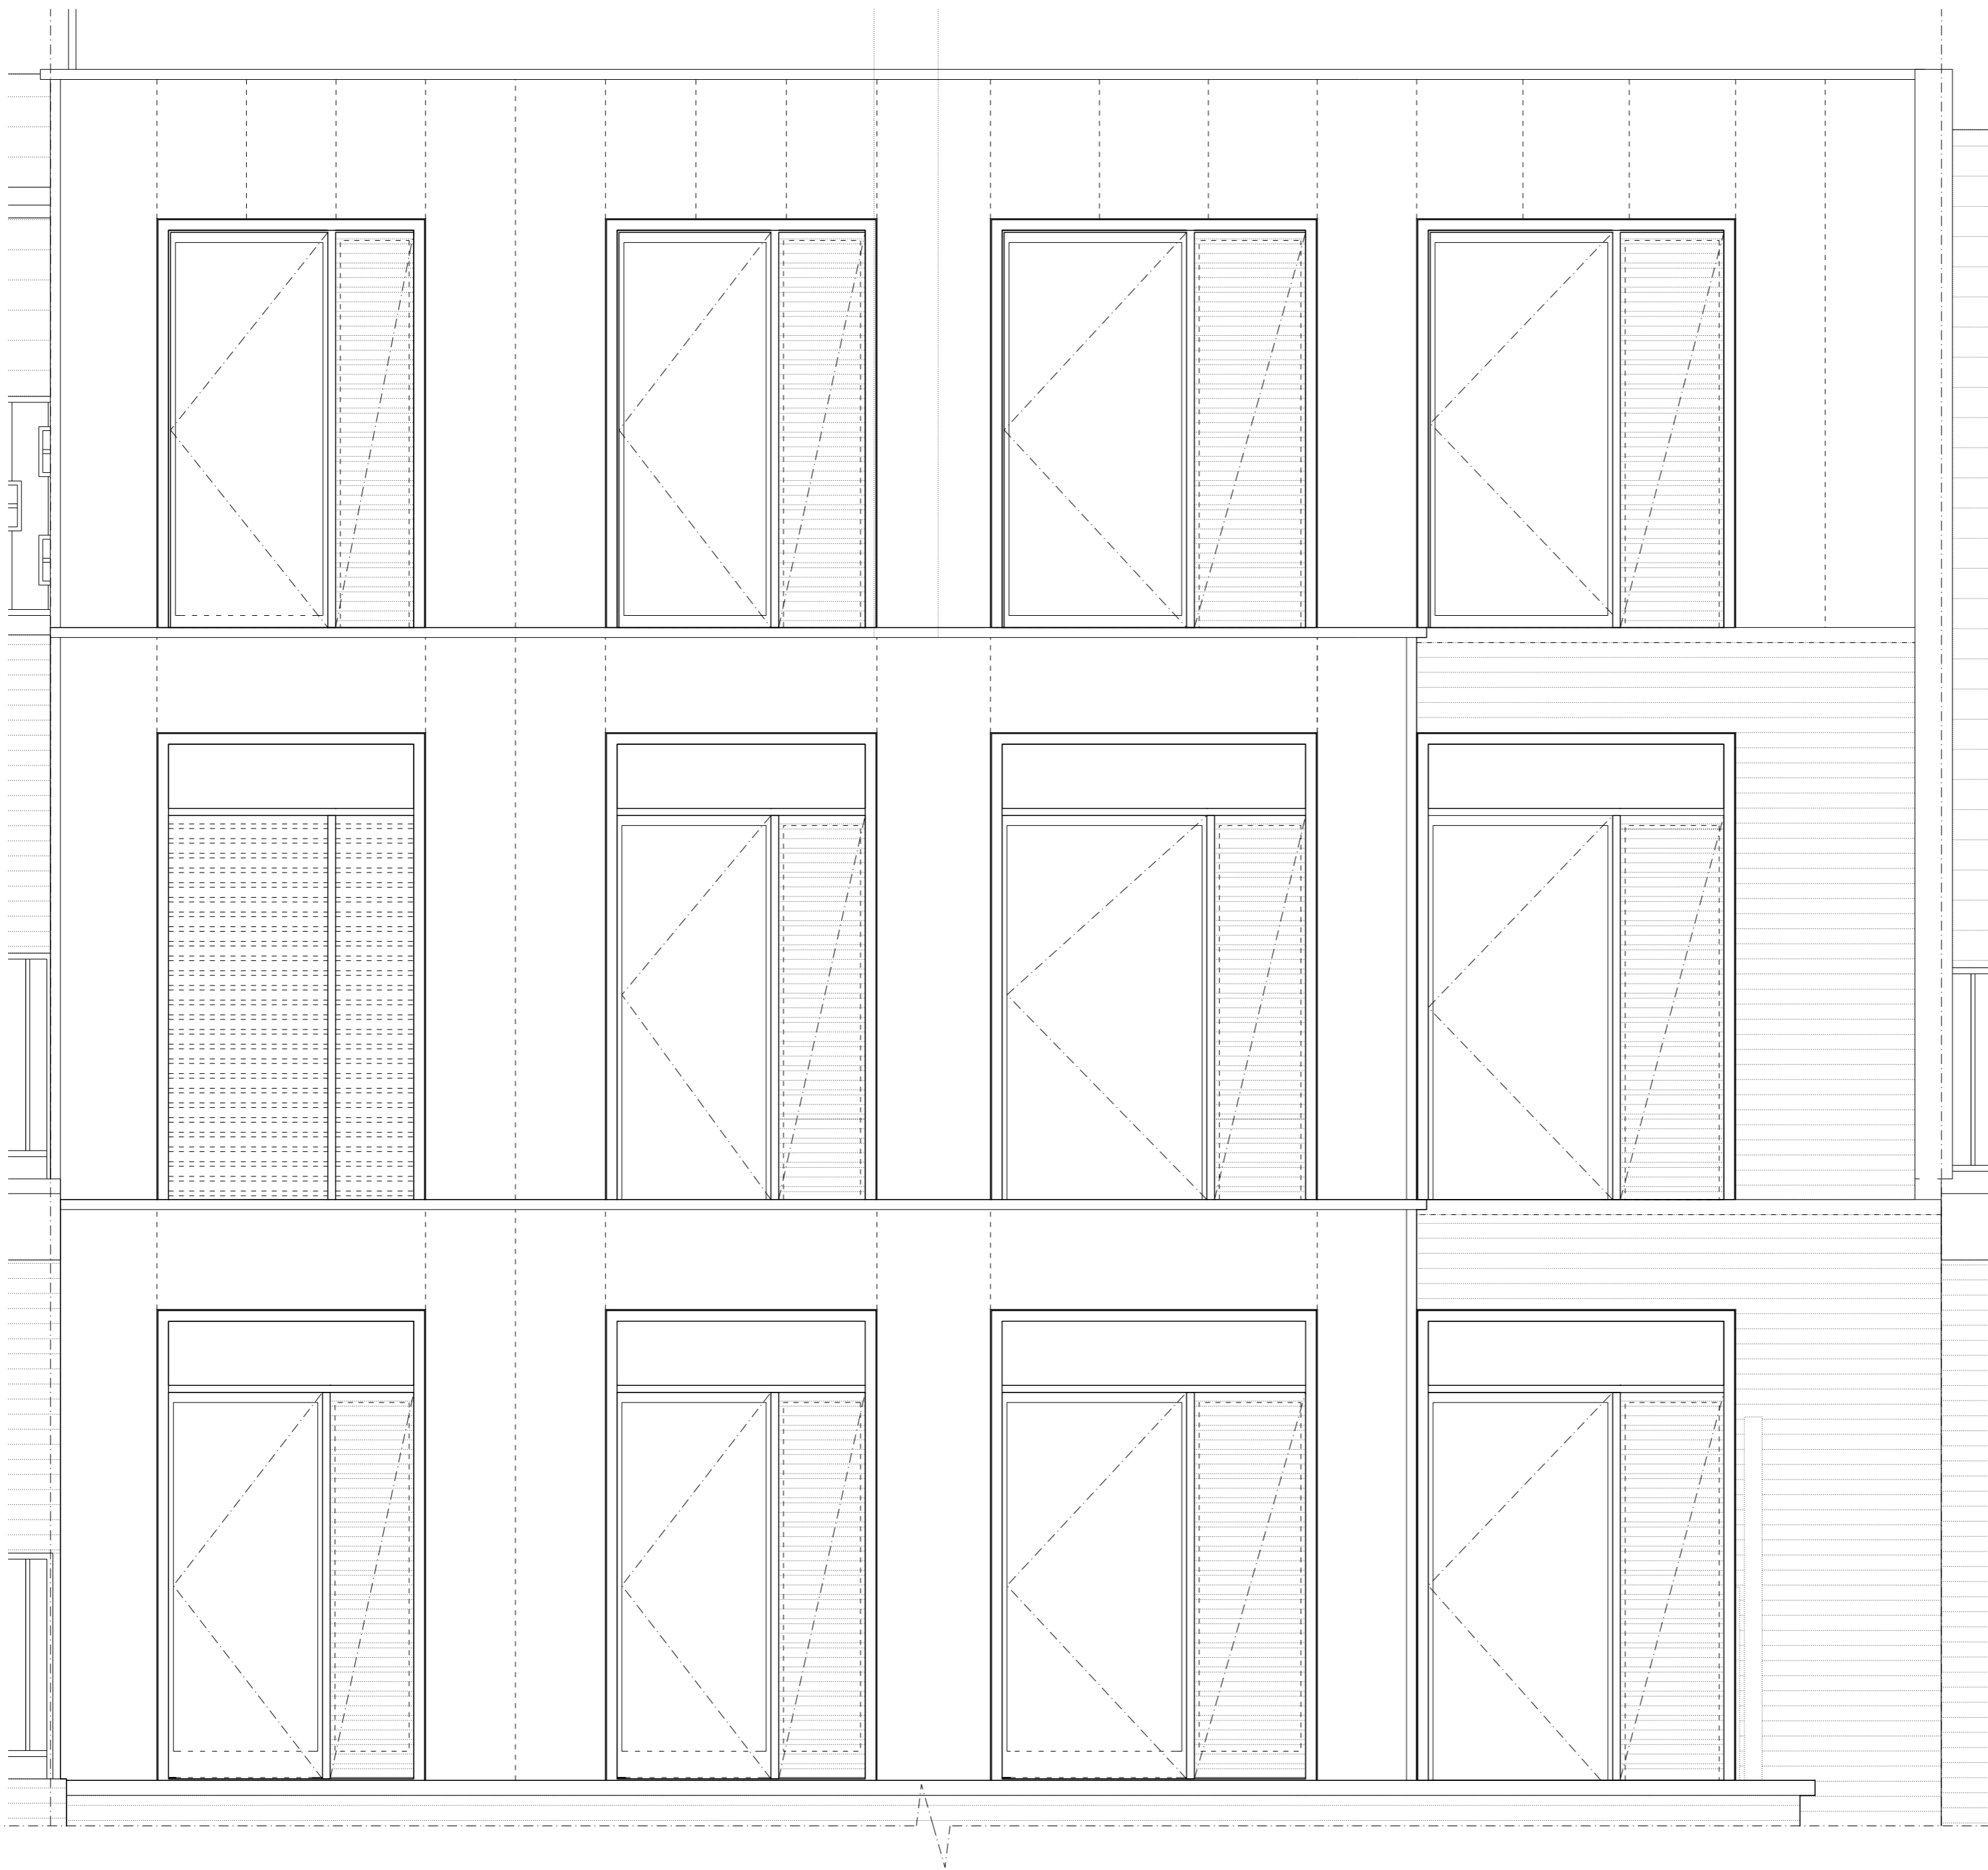

A
500_201 Proposed Rear Elevation _ Zinc Set out
Elevation 1:25



B
500_201 Proposed East Elevation _ Zinc Set out
Elevation 1:25

C
500_201 Proposed West Elevation _ Zinc Set out
Elevation 1:25

Rev. 28.09.2018 Issued for PLANNING

PLANNING

Project No. 17016
 Client Tavis Estates Ltd
 Date April 2018
 Scale A3 / 1:25 @ A1
 Project 4 Tavistock Place

Drawing Title Proposed External Elevations - Zinc Set Out

Drawing No. 500_201 Rev. -

| | | |
|----------|-------------|-----------|
| Drawn RP | Approved AB | Signed MW |
|----------|-------------|-----------|

Marek Wojciechowski Architects Ltd.
 66-68 Margaret Street NW 85R T. 020 7580 9336 www.mw-a.co.uk

Copyright Marek Wojciechowski Architects Limited. No implied license exists. This drawing should not be used to calculate areas for the purposes of valuation. All dimensions to be checked on site by the contractor and such dimensions to be their responsibility. Do not scale drawings. All work must comply with relevant British Standards and Building Regulations requirements. Drawing errors and omissions to be reported to the architect.