

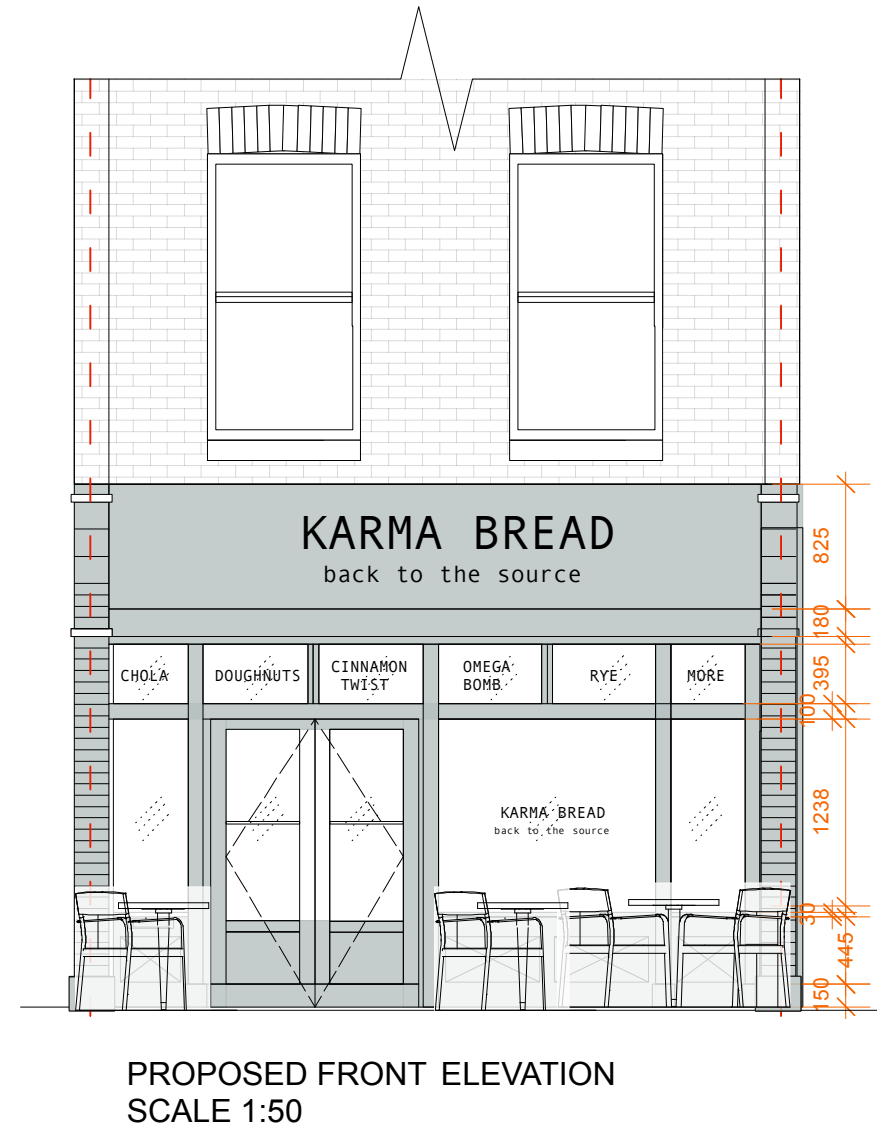
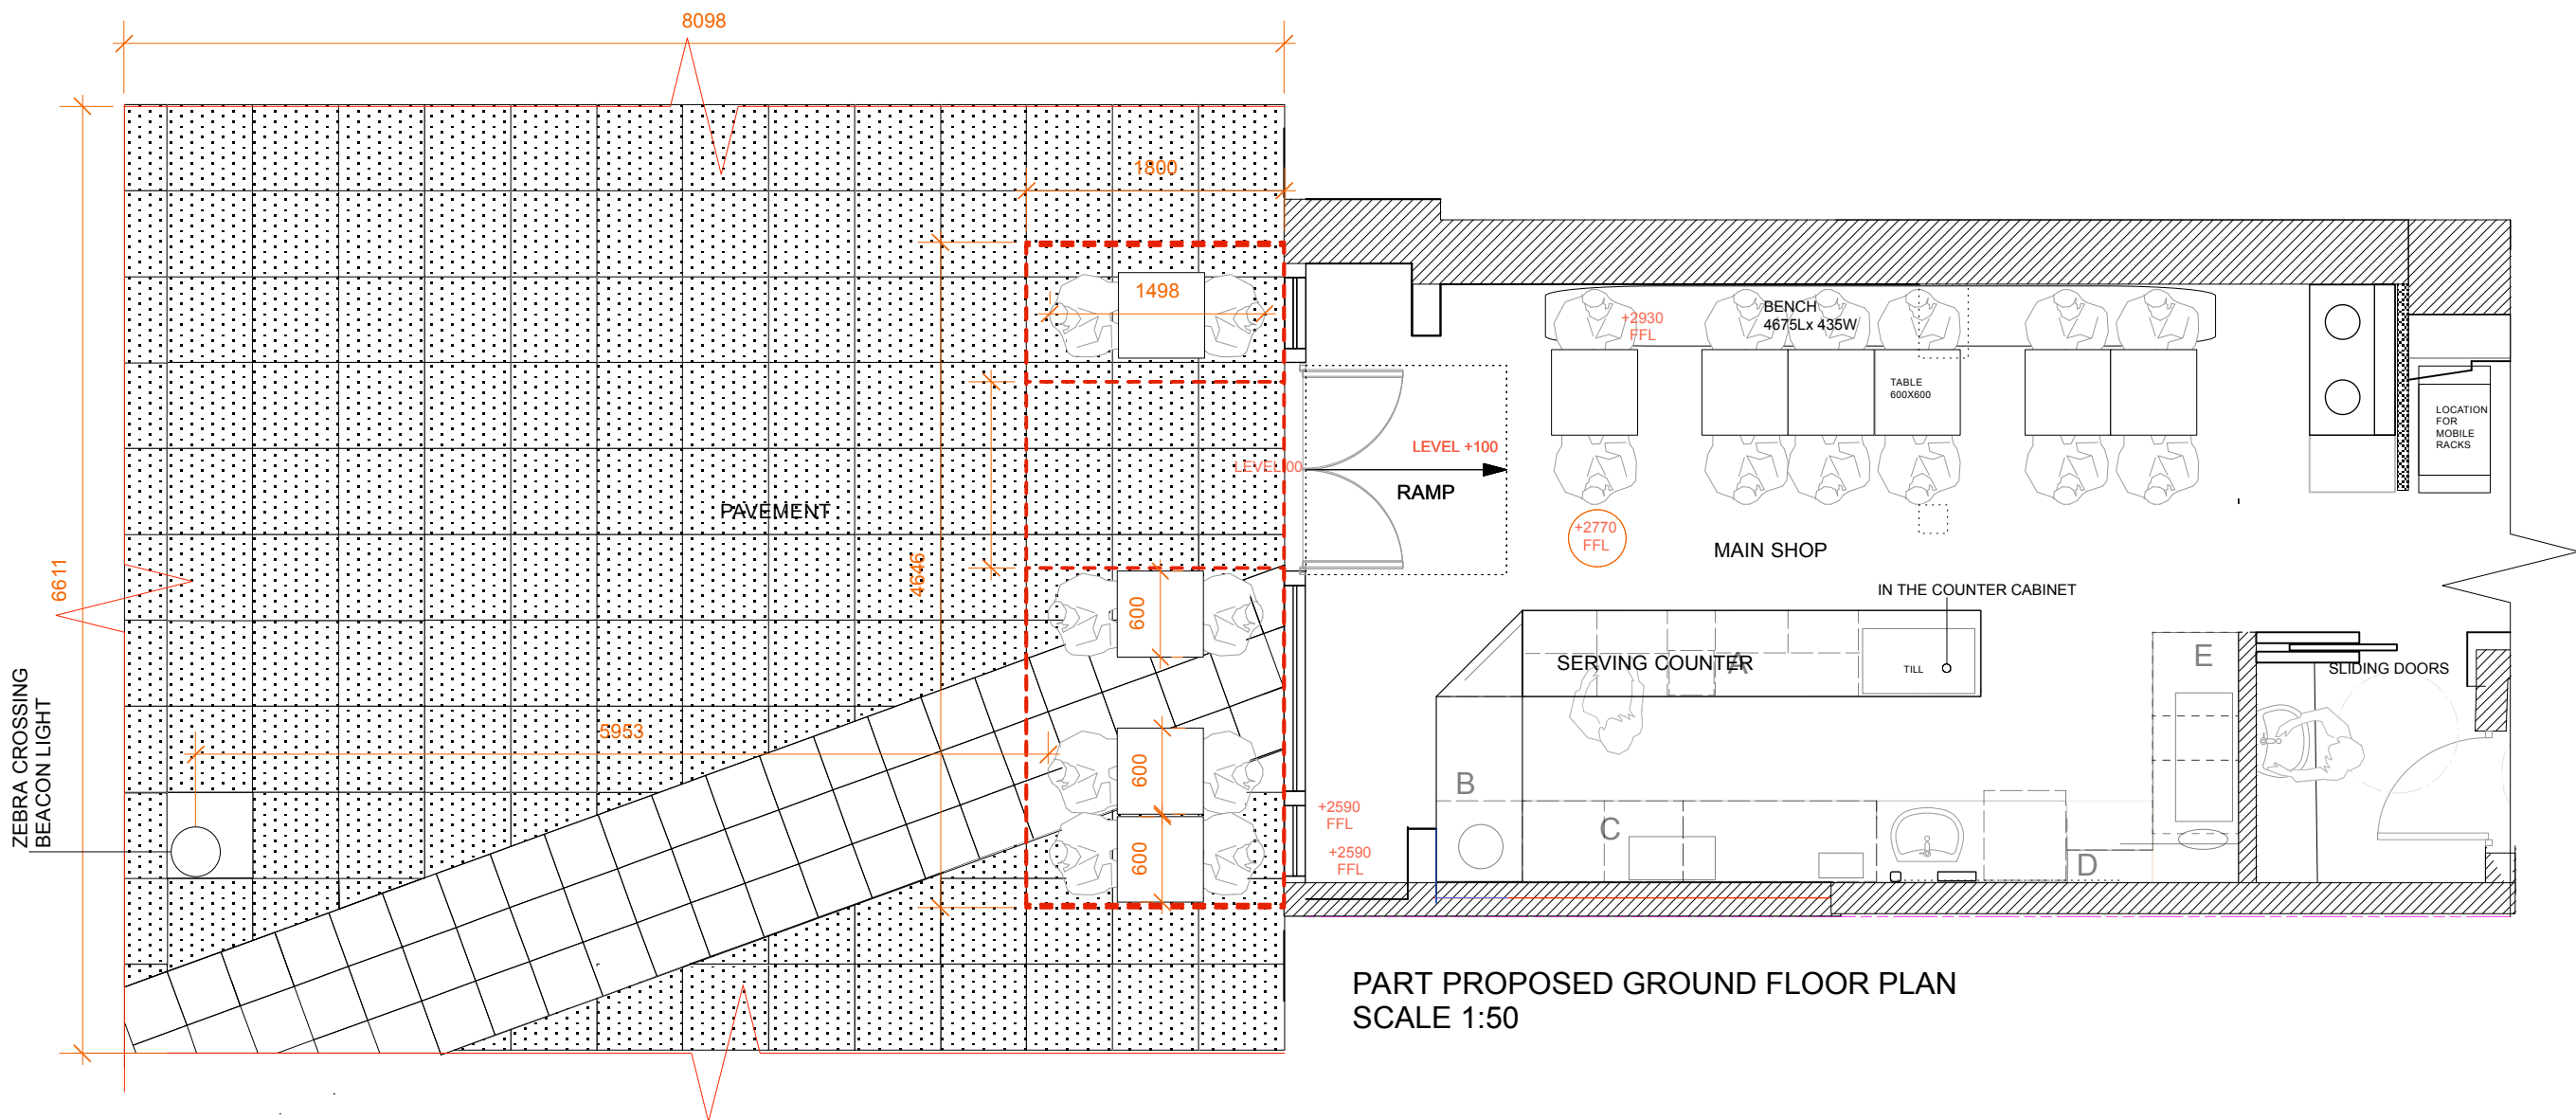


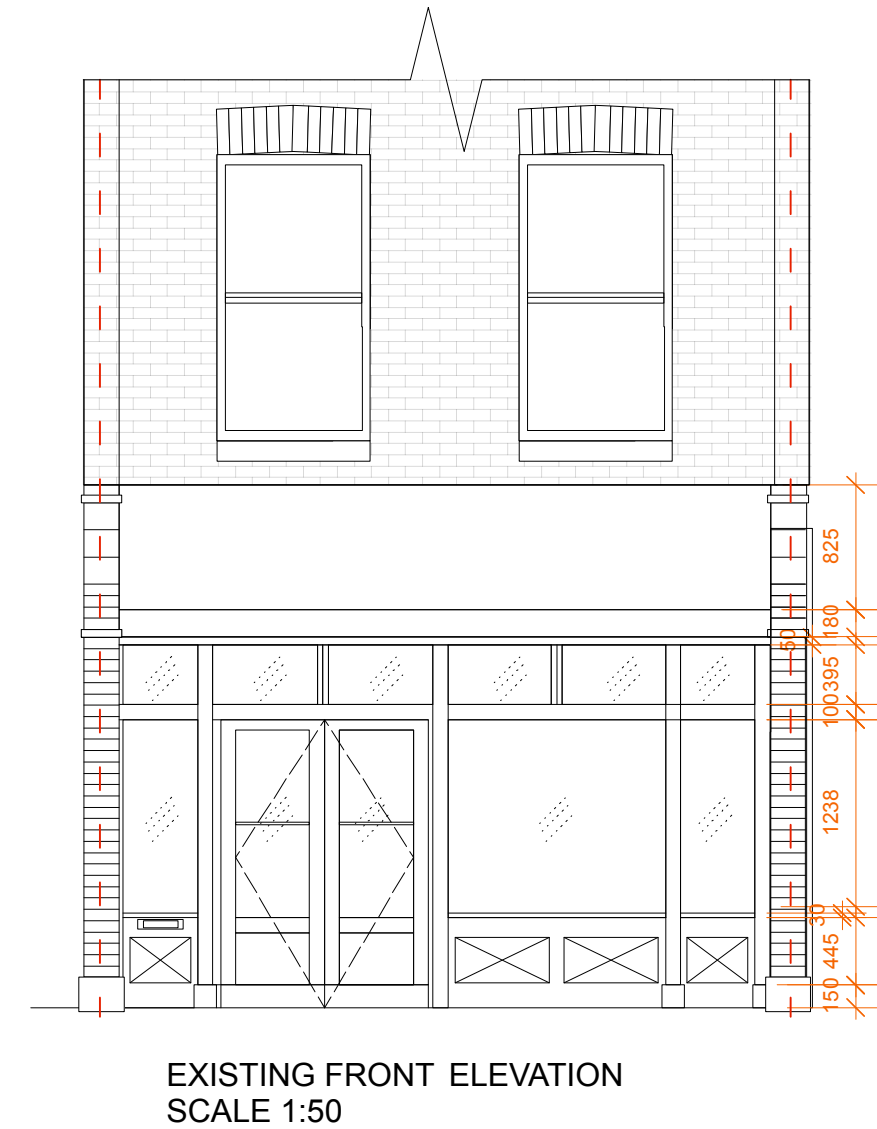

GENERAL NOTES:	
EXTERNAL SURFACE KEY	
	CONCRTE PAVING STONES
	TACTILE PAVING STONES
	DEMARCATIION OF PROPOSED EXTERNAL SEATING
	PROPOSED DIMENSION OF TABLE 600X600X720H MM
	PROPOSED DIMENSION OF CHAIRS 410WX410DX950H MM
	ZEBRA CROSSING BEACON LIGHT
REVISION NOTES:	
1- DIMENSIONS OF TABLES AND CHAIRS ADDED	
2- ZEBRA CROSSING BEACON LIGHT ADDED	
ZEINA KHOURY	
ADDRESS: 60 HEATH VIEW, LONDON N2 0QB TEL: 0796 70 27 427 - 0208 444 61 88 EMAIL: zgkhoury@icloud.com	
NOTE: DO NOT SCALE FROM THIS DRAWING. ONLY WRITTEN DIMENSIONS TO BE USED. ALL DIMENSIONS ARE IN MILLIMETERS. INCONSISTENCIES ARE TO BE REPORTED TO THE ARCHITECT IMMEDIATELY.	
EXISTING AND PROPOSED DRAWINGS	
SITE: 13 SOUTH END ROAD, HAMPSTEAD, LONDON, NW3 2PT	DATE: MARCH 2015
CLIENT: TAMI ISAACS PEARCE	DRAWN BY: ZK
PROJECT: TABLES AND CHAIRS ON THE HIGHWAY	SCALE: 1:50 @ A2
DRAWING: PART EXISTING & PROPOSED GROUND FLOOR PLANS, PART EXISTING & PROPOSED FRONT ELEVATIONS	DRAWING NUMBER: Z-TEC/EX-PR-100
	REVISION NUMBER: A
	REVISION DATE: 6/6/2015
REVISED IN ACCORDANCE WITH PLANNING OFFICERS LICENSING DEPARTMENT COMMENTS FOR VALIDATION	

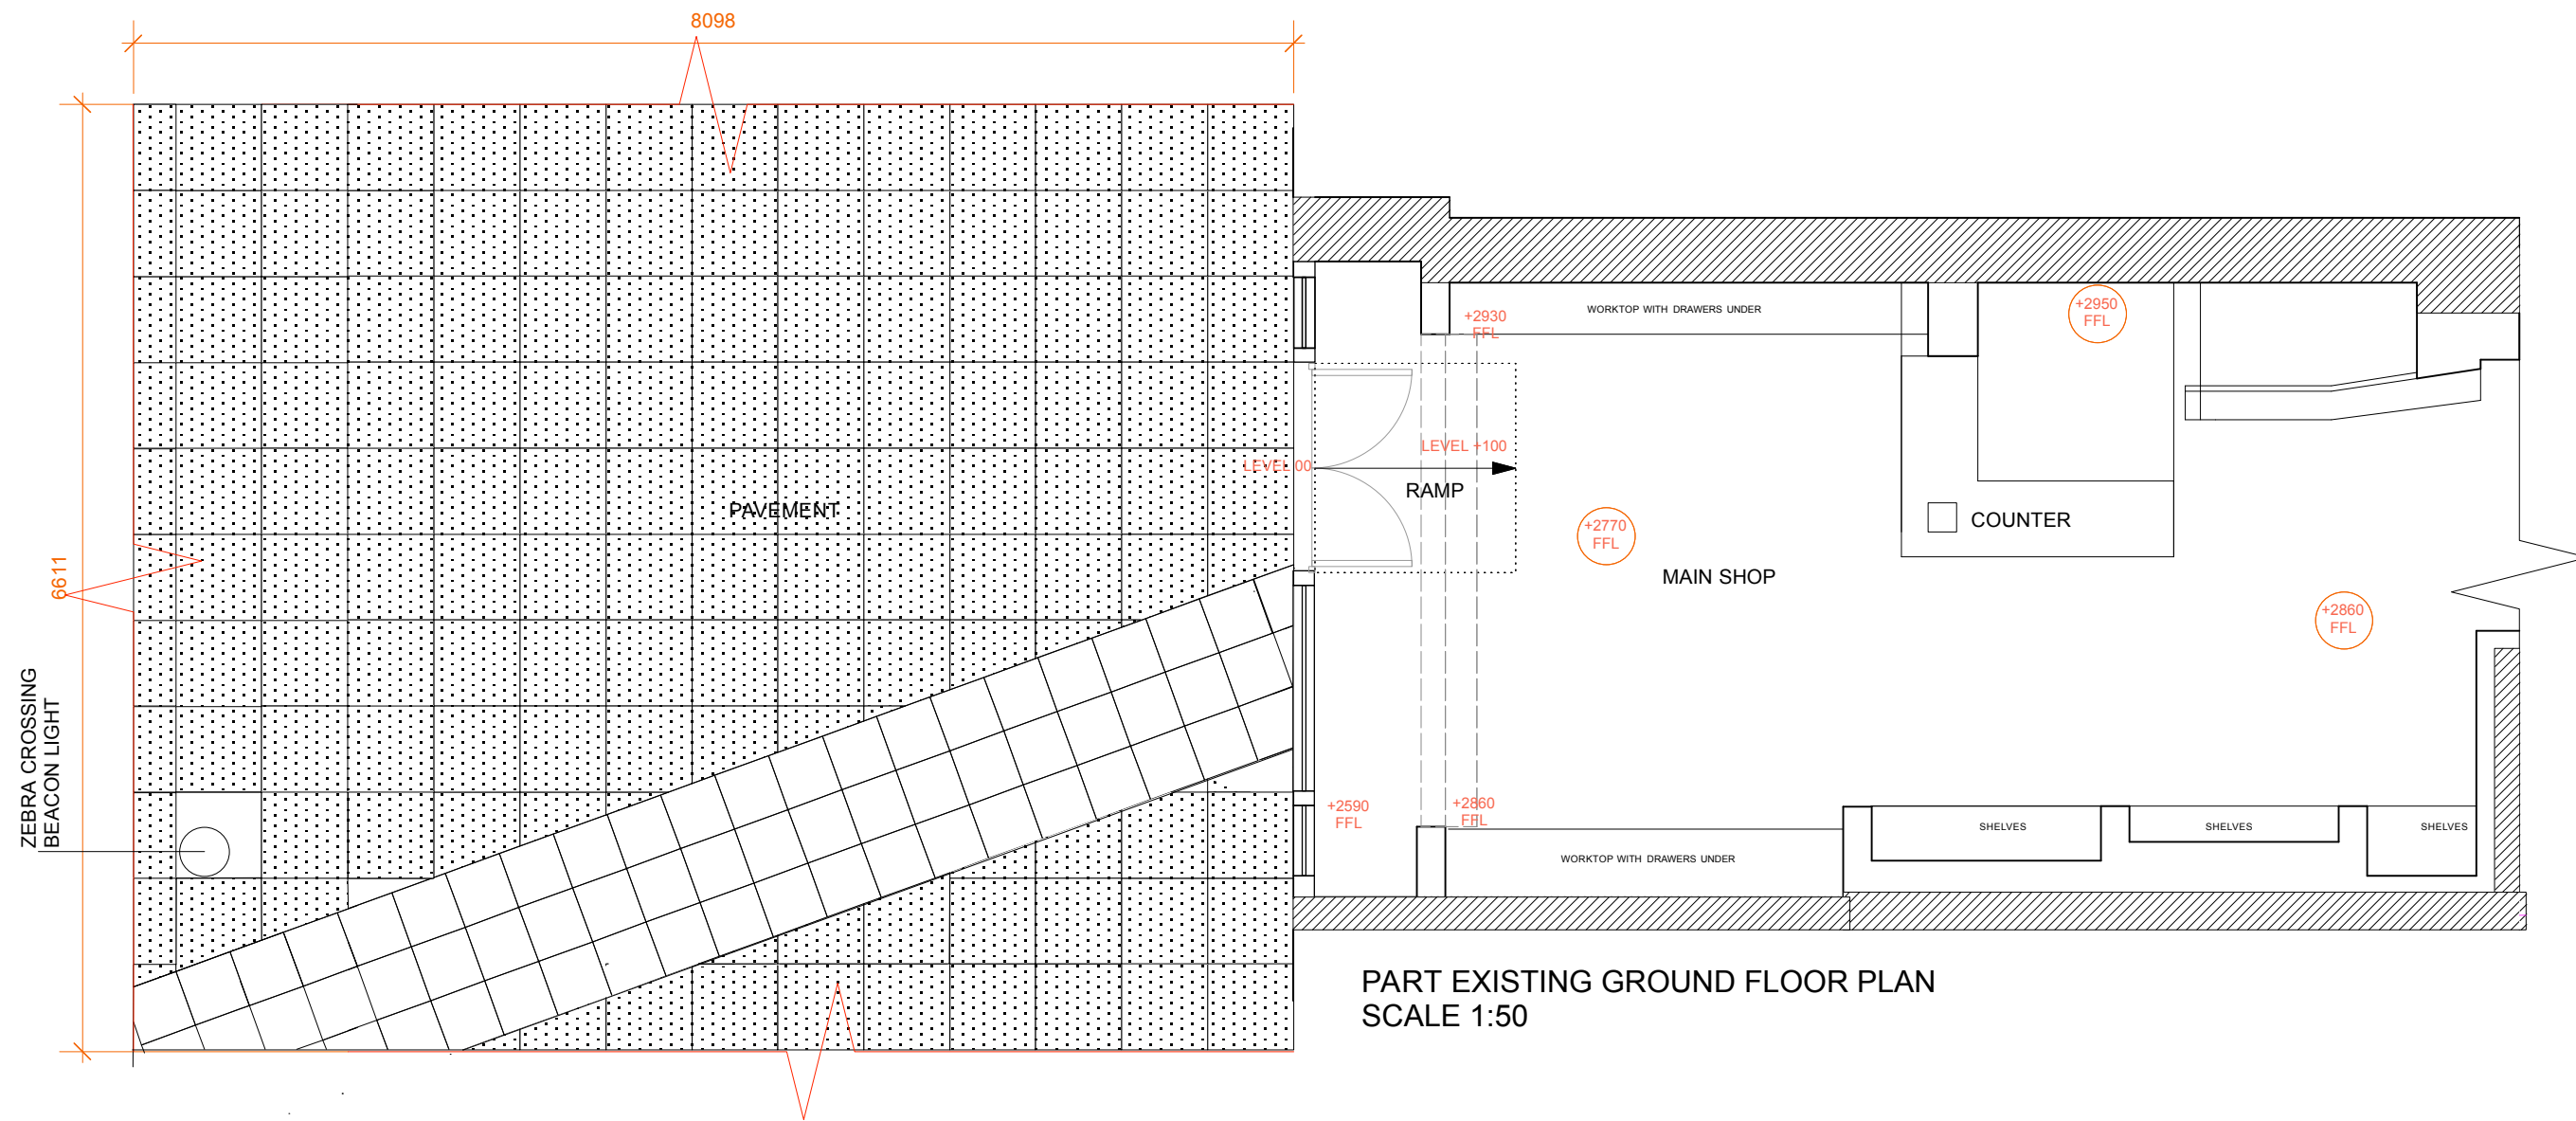