


01 Proposed North Elevation
Scale 1 : 200 @ A3

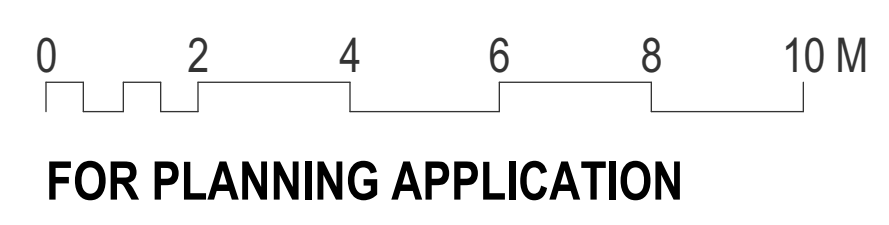

Rev	Date	Description	By	Chkd	App	THE COPYRIGHT DESIGN AND PATENTS ACT 1988 THIS DRAWING IS THIS COPYRIGHT OF TIGG COLL ARCHITECTS LTD AND MUSTNOT BE COPIED OR REPRODUCED IN WHOLE OR PART, BY ANY METHOD WHATSOEVER, WITHOUT THE PRIOR WRITTEN APPROVAL OF TIGG COLL ARCHITECTS LTD	TIGG+COLL ARCHITECTS FIRST FLOOR STUDIO 86-87 CAMPDEN STREET LONDON, W8 7EN E:INFO@TIGGCOLLARCHITECTS.COM T: 020 3170 6125 WWW.TIGGCOLLARCHITECTS.COM	Project NIDO West Hampstead	Title Proposed Elevations CC	Date 15.09.15	Scale [A3] 1:200 Scale [A1] 1:100	Drawing no. 190(2) - PL 202	Rev. B
-	20.12.17	Issued for Planning Application	JB	DT	DT								
A	18.05.18	Revised Ground Floor Elevation + Canopy	RT	JB	DT								
B	20.09.18	New metal railing added	KG										
						ALL SETTING OUT MUST BE CHECKED ONSITE ALL LEVELS MUST BE CHECKED ONSITE ALL DIMENSIONS MUST BE CHECKED ONSITE DO NOT SCALE FROM THIS DRAWING THIS DRAWING MUST NOT BE USED ONSITE UNLESS ISSUED FOR CONSTRUCTION							