


First Floor

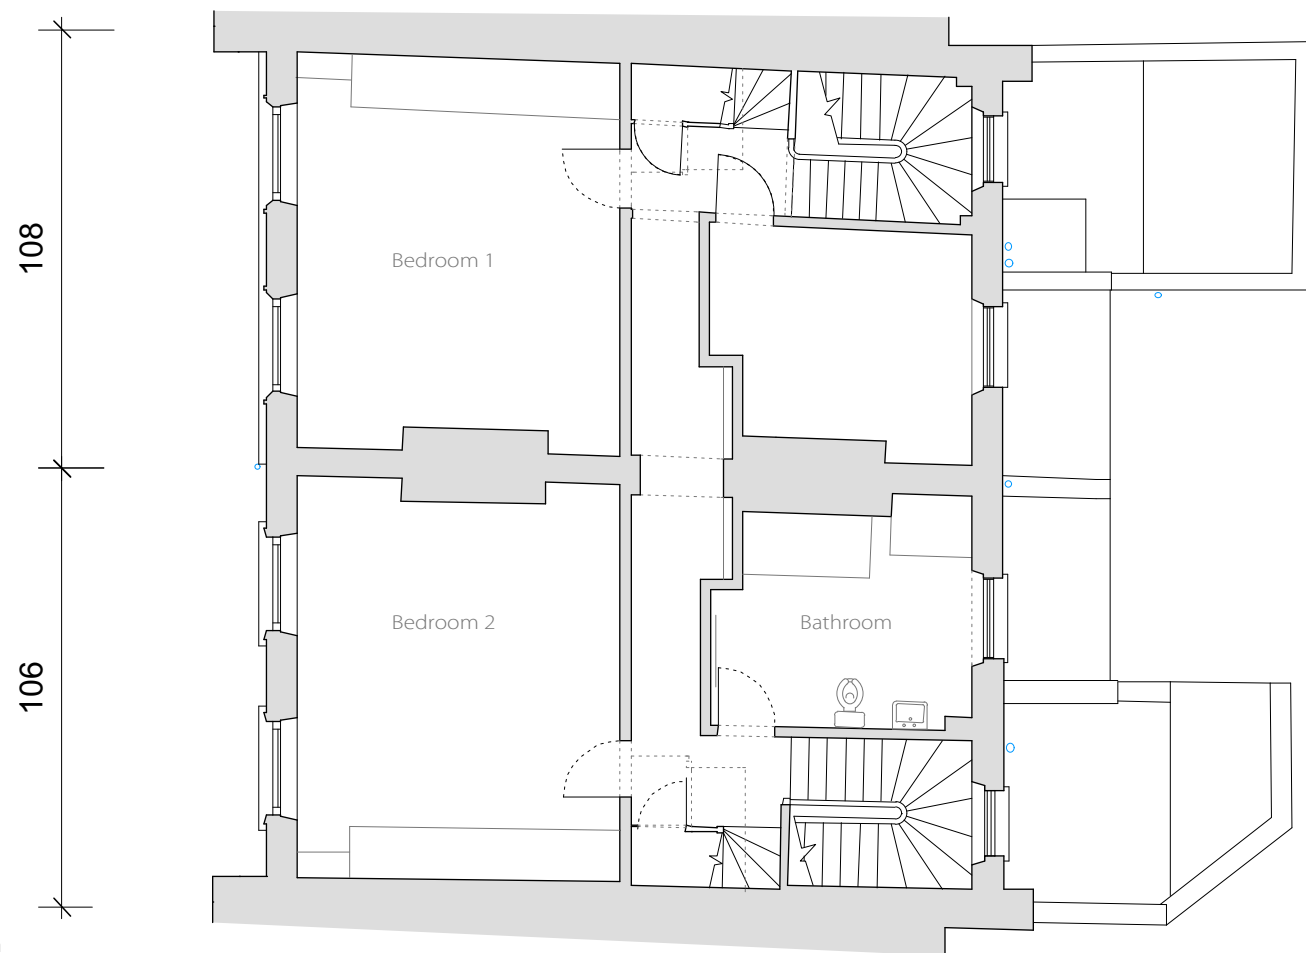

Second Floor



No.	Revision	Date
-----	----------	------

PLANNING

All dimensions must be confirmed on site and verified with the Architect. Any discrepancies on the drawing must be reported to the Architect prior to any works being carried out on site.

DO NOT SCALE OFF THIS DRAWING, only use stated dimensions for setting out purposes.

The copyright of this schedule / drawing remains with the Architect. No part of this schedule / drawing may be reproduced in any form or by any means without the written permission of Greenway Architects.

Project:
106 -108 Regent's Park Road
NW1 8UG

Drawing Title:
Existing First and Second Floor Plan

Drawing No.:
1939 E- 103

Date
15.03.2018

Scale
1:100 @ A3

greenwayarchitects

Branch Hill Mews, London NW3 7LT
Tel +44 (0)20 7435 6091
www.greenwayarchitects.co.uk

108 Regent's Park Road 106 Regent's Park Road

106 Regent's Park Road 108 Regent's Park Road



FRONT ELEVATION



REAR ELEVATION

UNIT 1

UNIT 1

UNIT 1

UNIT 3

UNIT 2

UNIT 3



PLANNING

All dimensions must be confirmed on site and verified with the Architect. Any discrepancies on the drawing must be reported to the Architect prior to any works being carried out on site.

DO NOT SCALE OFF THIS DRAWING, only use stated dimensions for setting out purposes.

The copyright of this schedule / drawing remains with the Architect. No part of this schedule / drawing may be reproduced in any form or by any means without the written permission of Greenway Architects.

Project:
106 - 108 Regent's Park Road
NW1 8UG

Drawing Title:
Existing Front and Rear Elevations

Drawing No.:
1939 E- 111

Date 15.03.2018	Scale 1:100 @ A3
--------------------	---------------------