
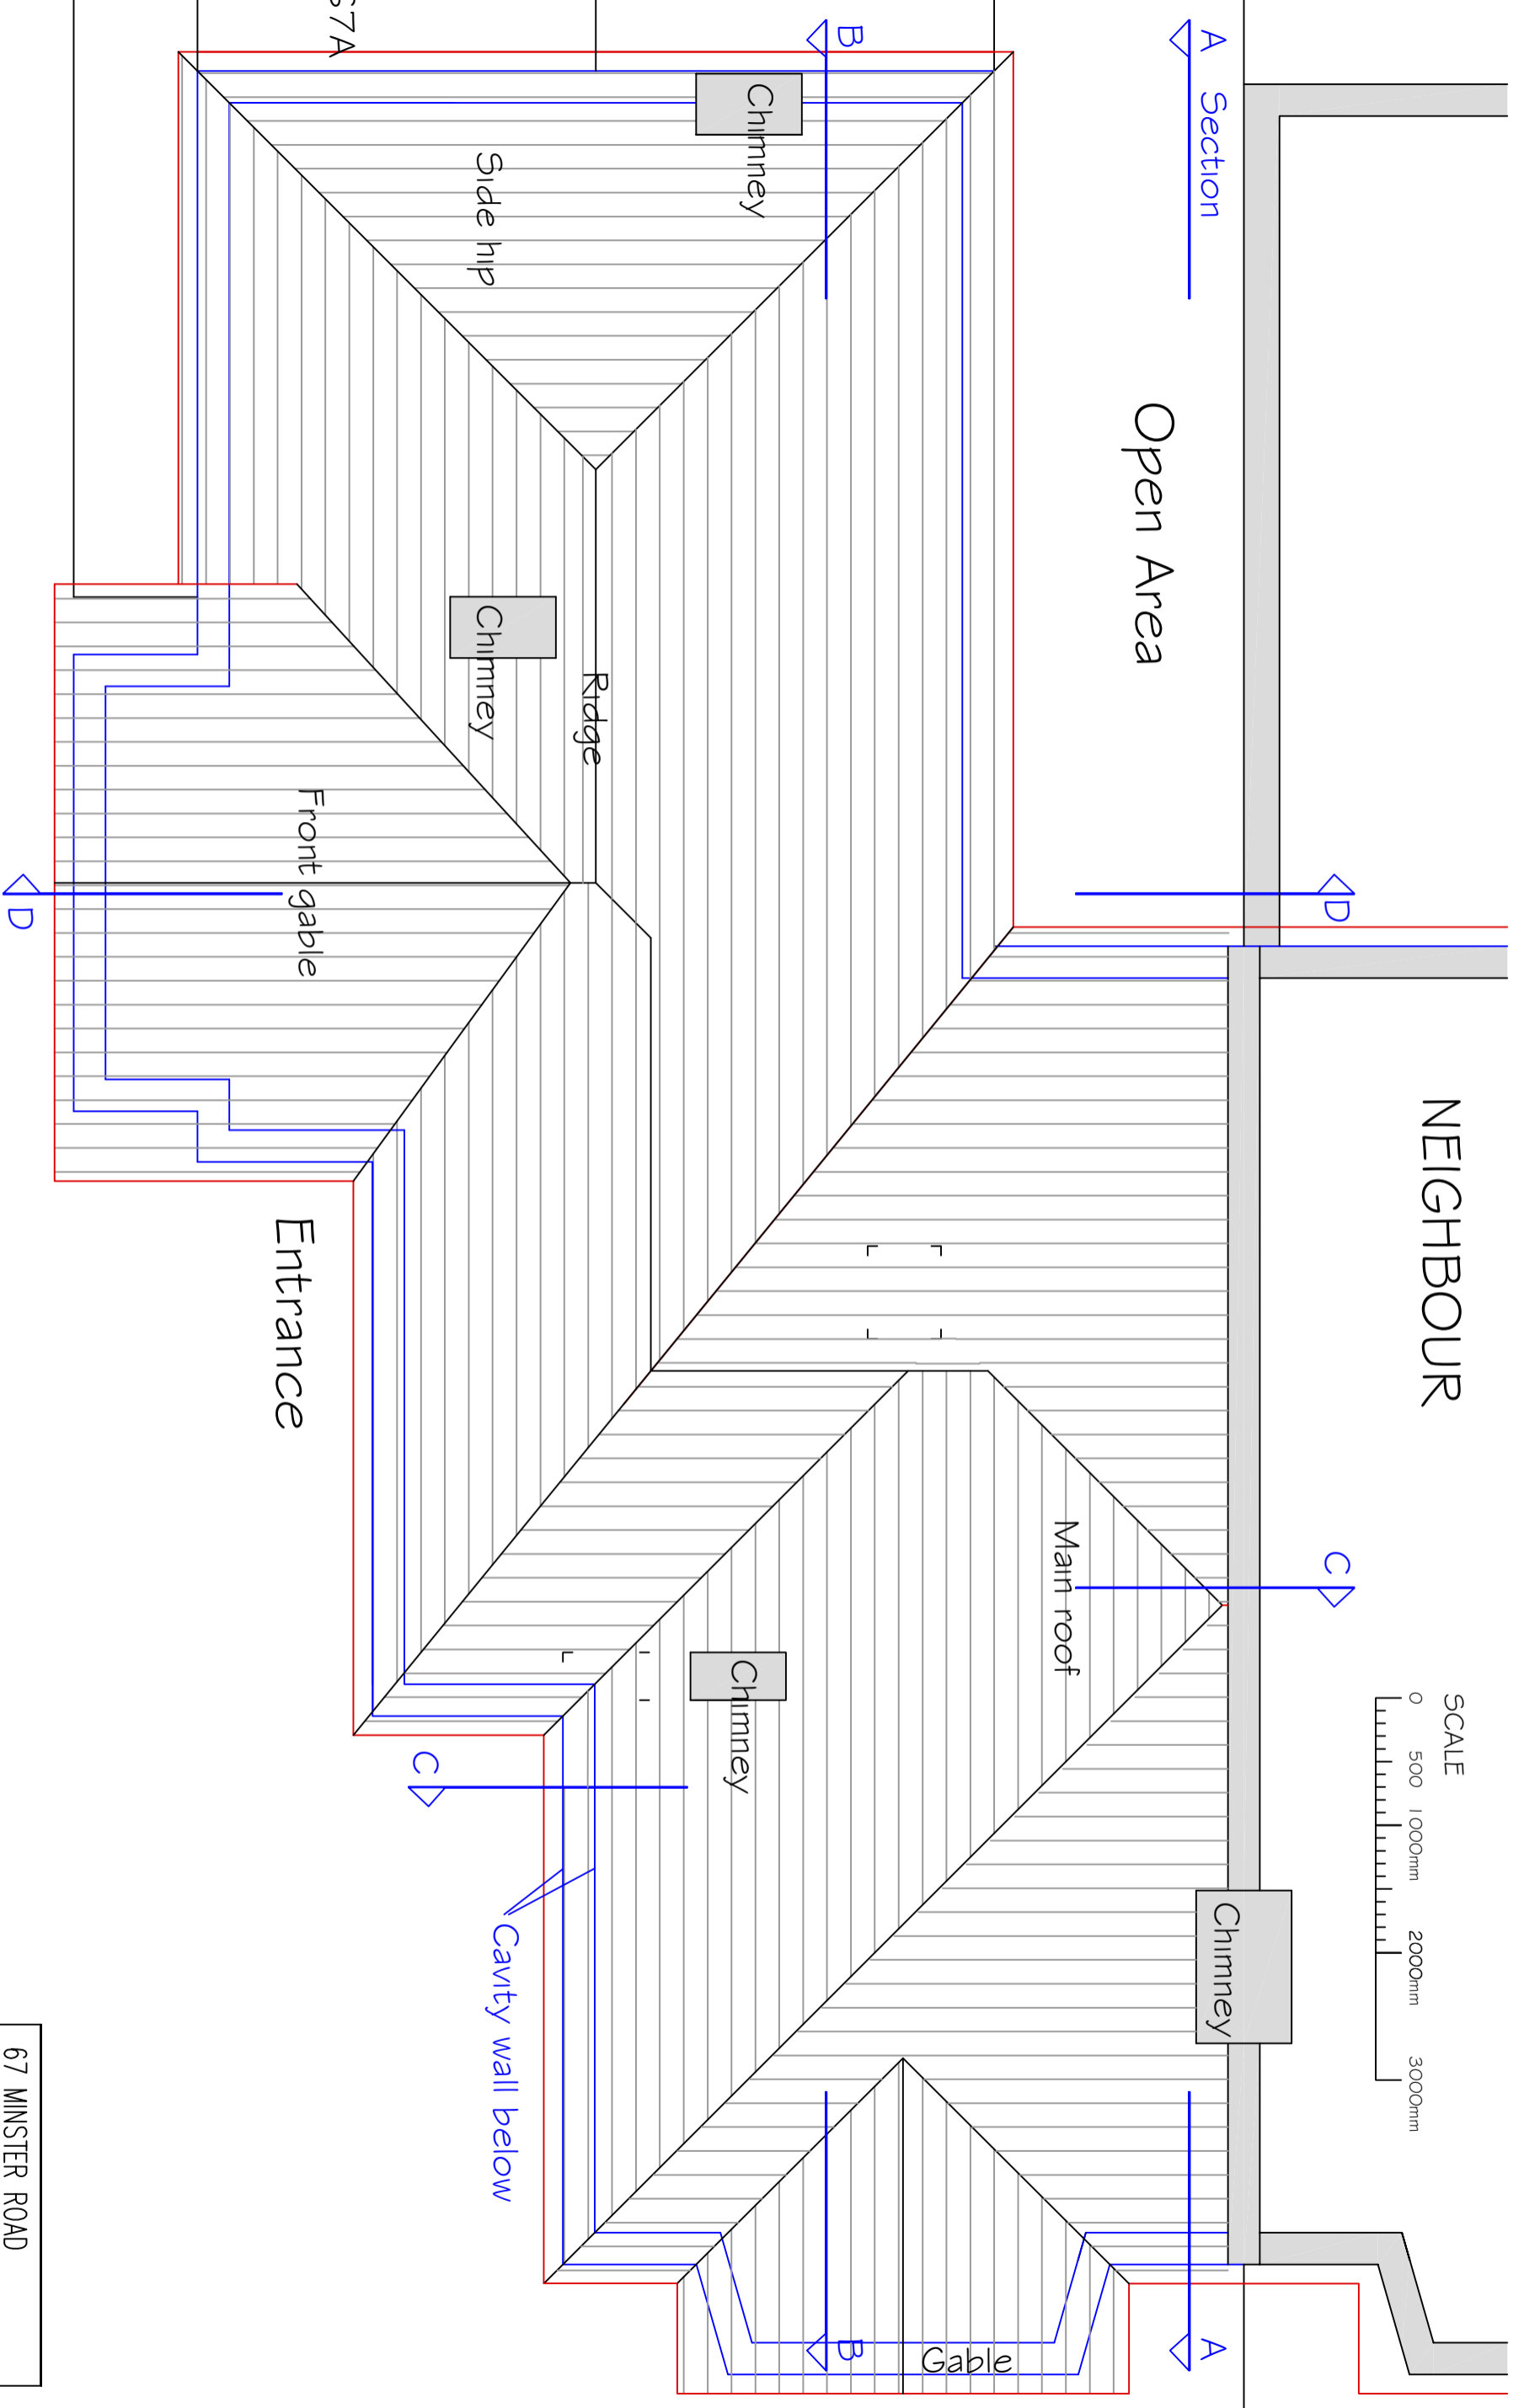


NEIGHBOUR

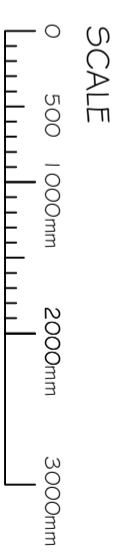

EXISTING ROOF PLAN (EXTERNAL)

67 MINSTER ROAD LONDON NW2 3SJ	
EXISTING ROOF PLAN	
SCALE @ A3 1:50	DRG No. 808-03 P
A RICHARDSON, ARCHITECT 07860 919562	