

125_CMM CAMDEN MEWS
20 Camden Mews, London NW1 9DA

SOUTH ELEVATION OPT.A - PROPOSED
GENERAL ARRANGEMENT

FILE NAME.DWG
125_SOUTH ELEVATION OPT.A- PROPOSED

PROJECT PACKAGE DRAWING NO. REVISION

125 (01) 301a P4

SCALE 1:50@A3/1:70@A4 DATE 2018.09.25



OS REFERENCE LEVEL ± 0,00 = TBC STATUS PLANNING

ARCHITECT
DFN +DC
A 42 Theobalds Road, London WC1X 8NW
T +44 (0)20 7405 9361 E info@dfn.network W dfndc.co.uk


GENERAL NOTES
Do not scale from this drawing. Use only annotated dimensions. All dimensions to be verified on site by contractor. All dimensions in millimetres unless otherwise noted. Any discrepancies to be notified to DFN +DC and contract administrator.
Company registered in England, no. 09415285.

© 2016 DFN +DC All rights reserved.


REVISIONS		
REV. DATE	AMENDMENT	
P1 2018.05.22	Issued for Planning	
P2 2018.08.28	Issued for Planning	
P3 2018.09.05	Issued for Planning	
P4 2018.09.25	Issued for Planning	

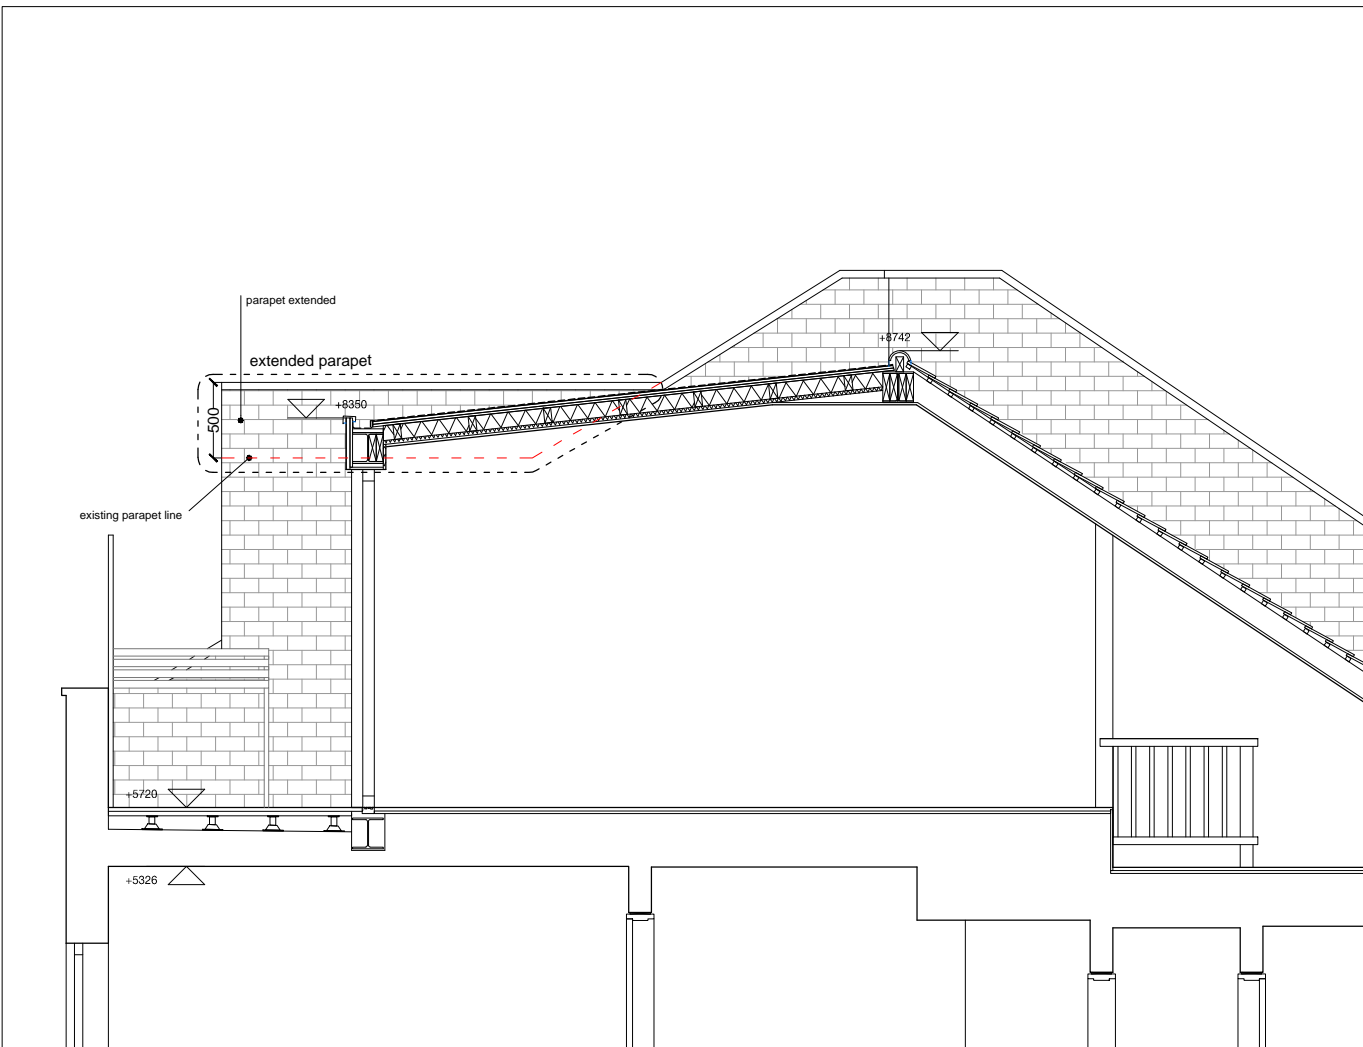 

(01)301a.01-SOUTH-EAST SECTION

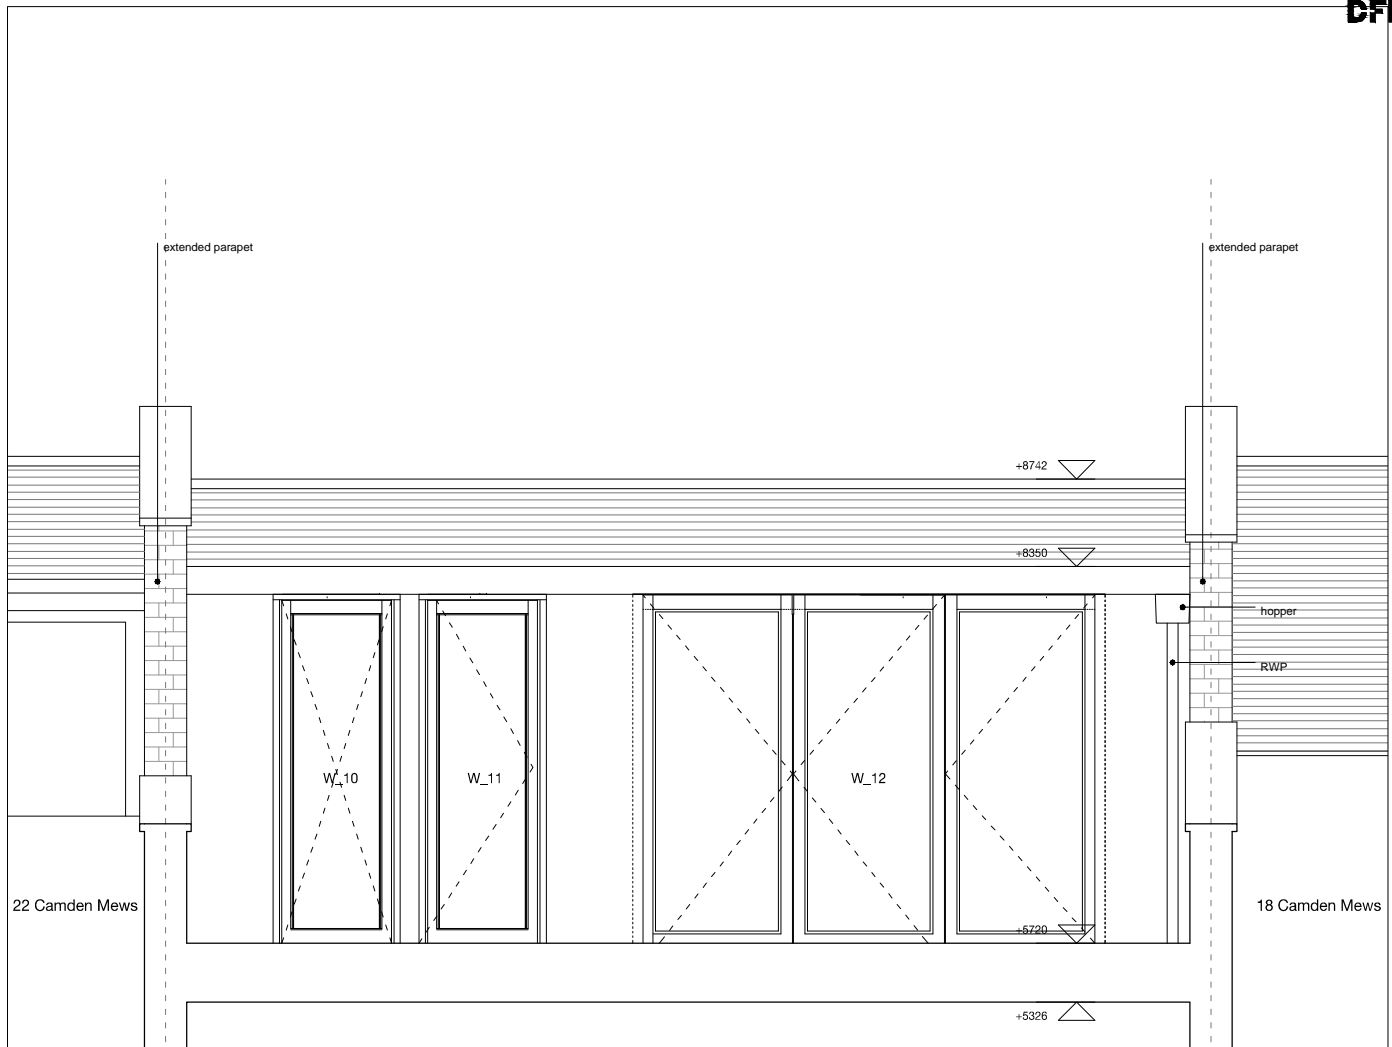

(01)301a.02-REAR ELEVATION

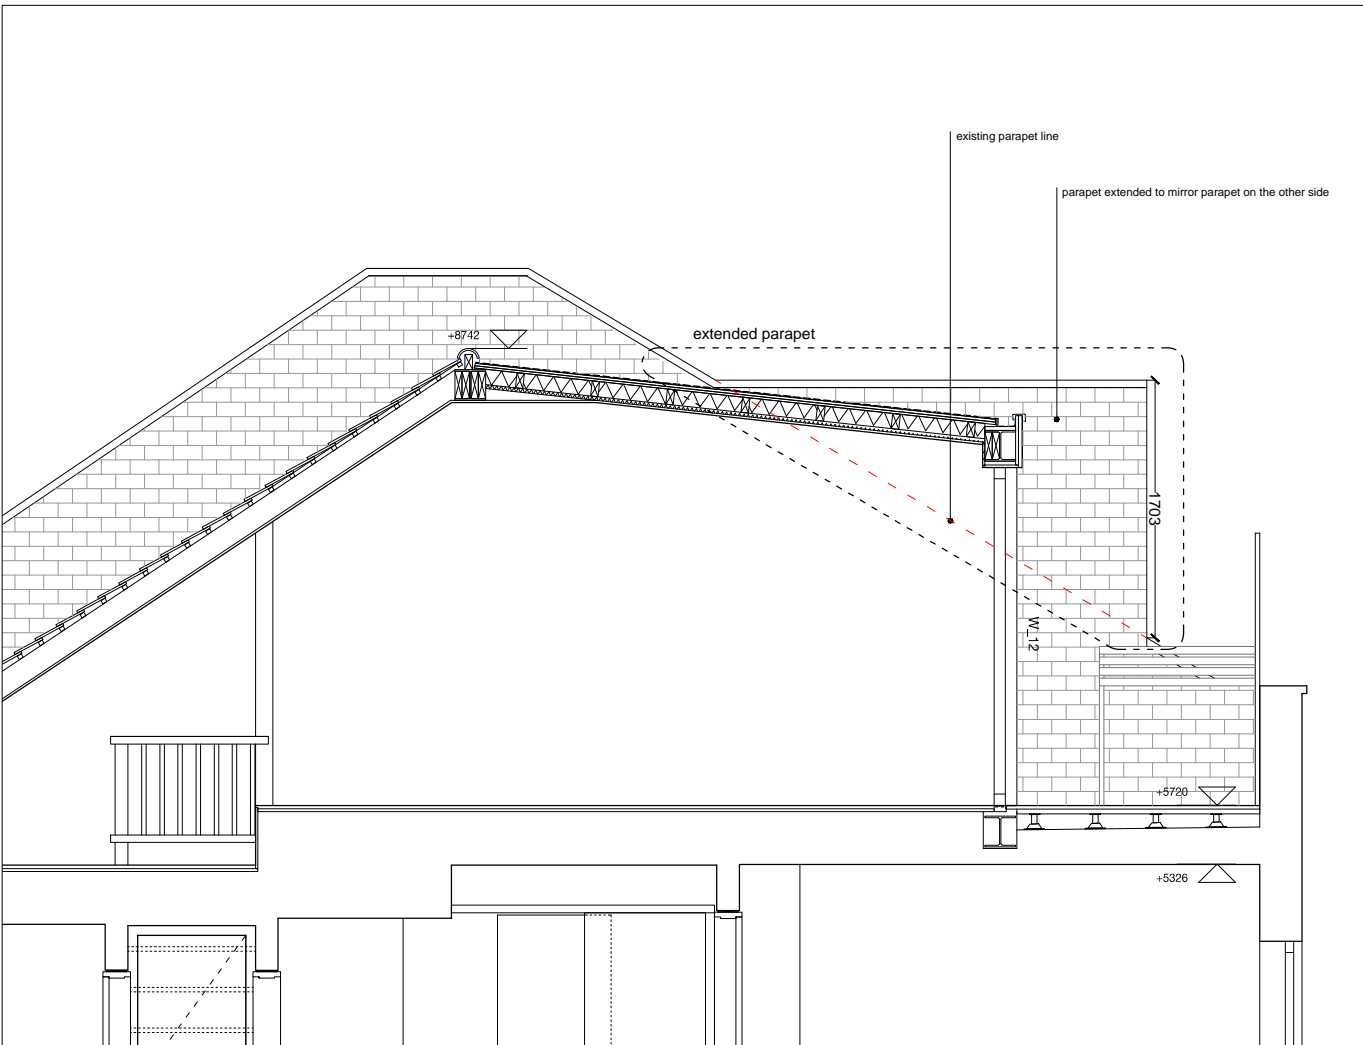

(01)301a.03-NORTH-WEST SECTION