

**MWArchitects**

Fourth & Fifth Floor - Magdalen House  
 136 - 148 Tooley Street  
 London  
 SE1 2TU  
 020 7407 6767

© Copyright 2017 - All rights reserved  
 Matthew Wood Architects Ltd.

Job Title  
**14 Prince Arthur Road**

Job Number  
**1807**

Drawn by - LN

Drawing Status  
**PLANNING - Existing**

Drawing Scale  
**1:200 at A3**

Do not scale from this drawing. If in doubt, ask.




Created  
 27.09.18

Issue Date  
 27.09.18

Drawing Name  
**Existing Site Plan**

Layout ID  
**E0.2**

Revision Notes

  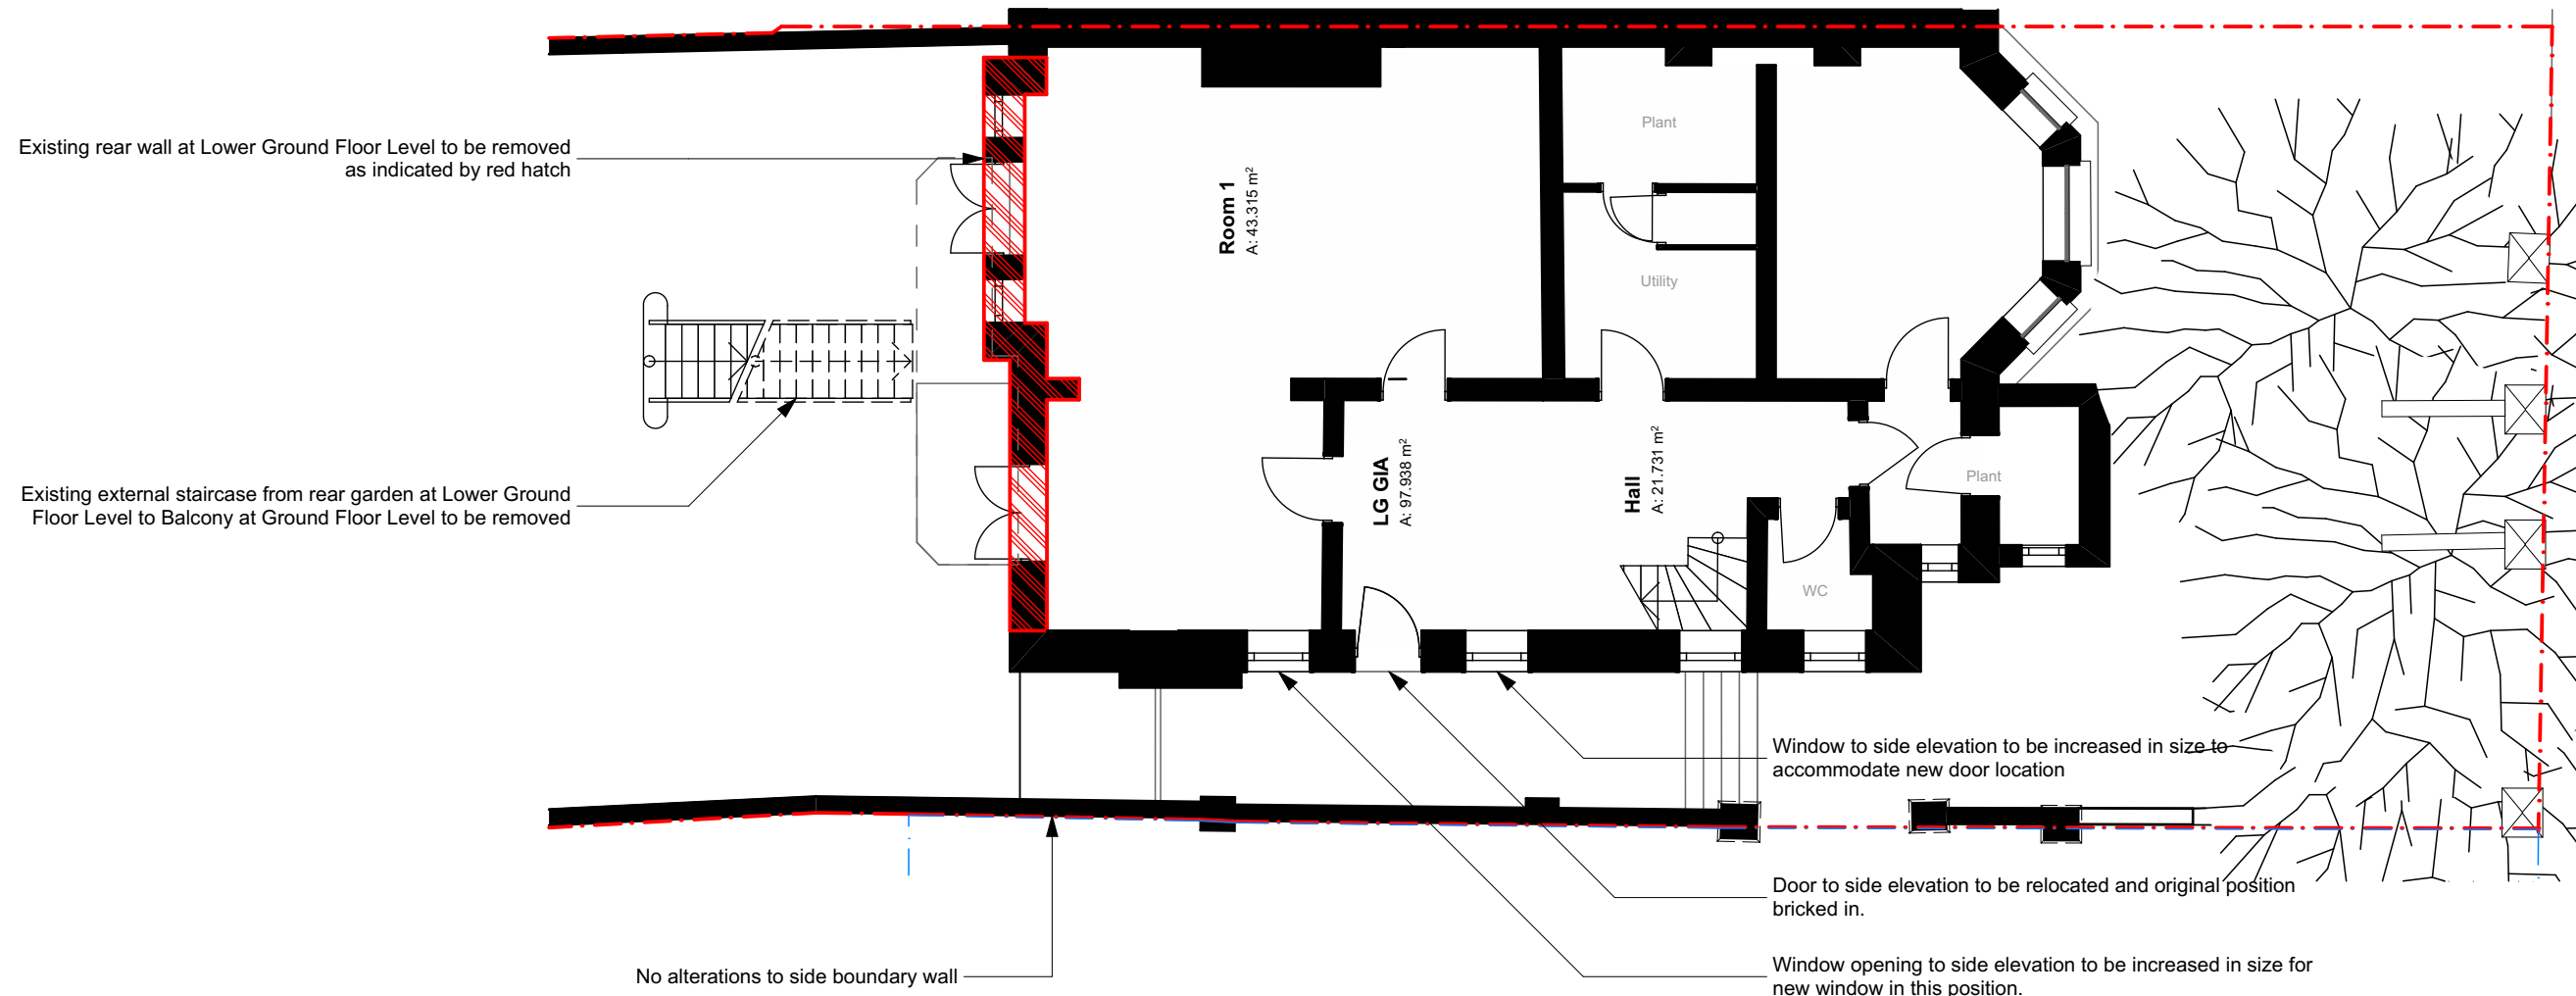

**MWArchitects**

Fourth & Fifth Floor - Magdalen House  
136 - 148 Tooley Street  
London  
SE1 2TU  
020 7407 6767

© Copyright 2017 - All rights reserved  
Matthew Wood Architects Ltd.

Job Title  
**14 Prince Arthur Road**

Job Number  
**1807**

Drawn by - LN

Drawing Status  
**PLANNING - Existing**

Drawing Scale  
**1:100 at A3**

Do not scale from this drawing. If in doubt, ask.

Created  
27.09.18



Issue Date  
27.09.18

Drawing Name  
**LG-Lower Ground Floor**


Layout ID  
**E1.09**

Revision


Revision Notes

 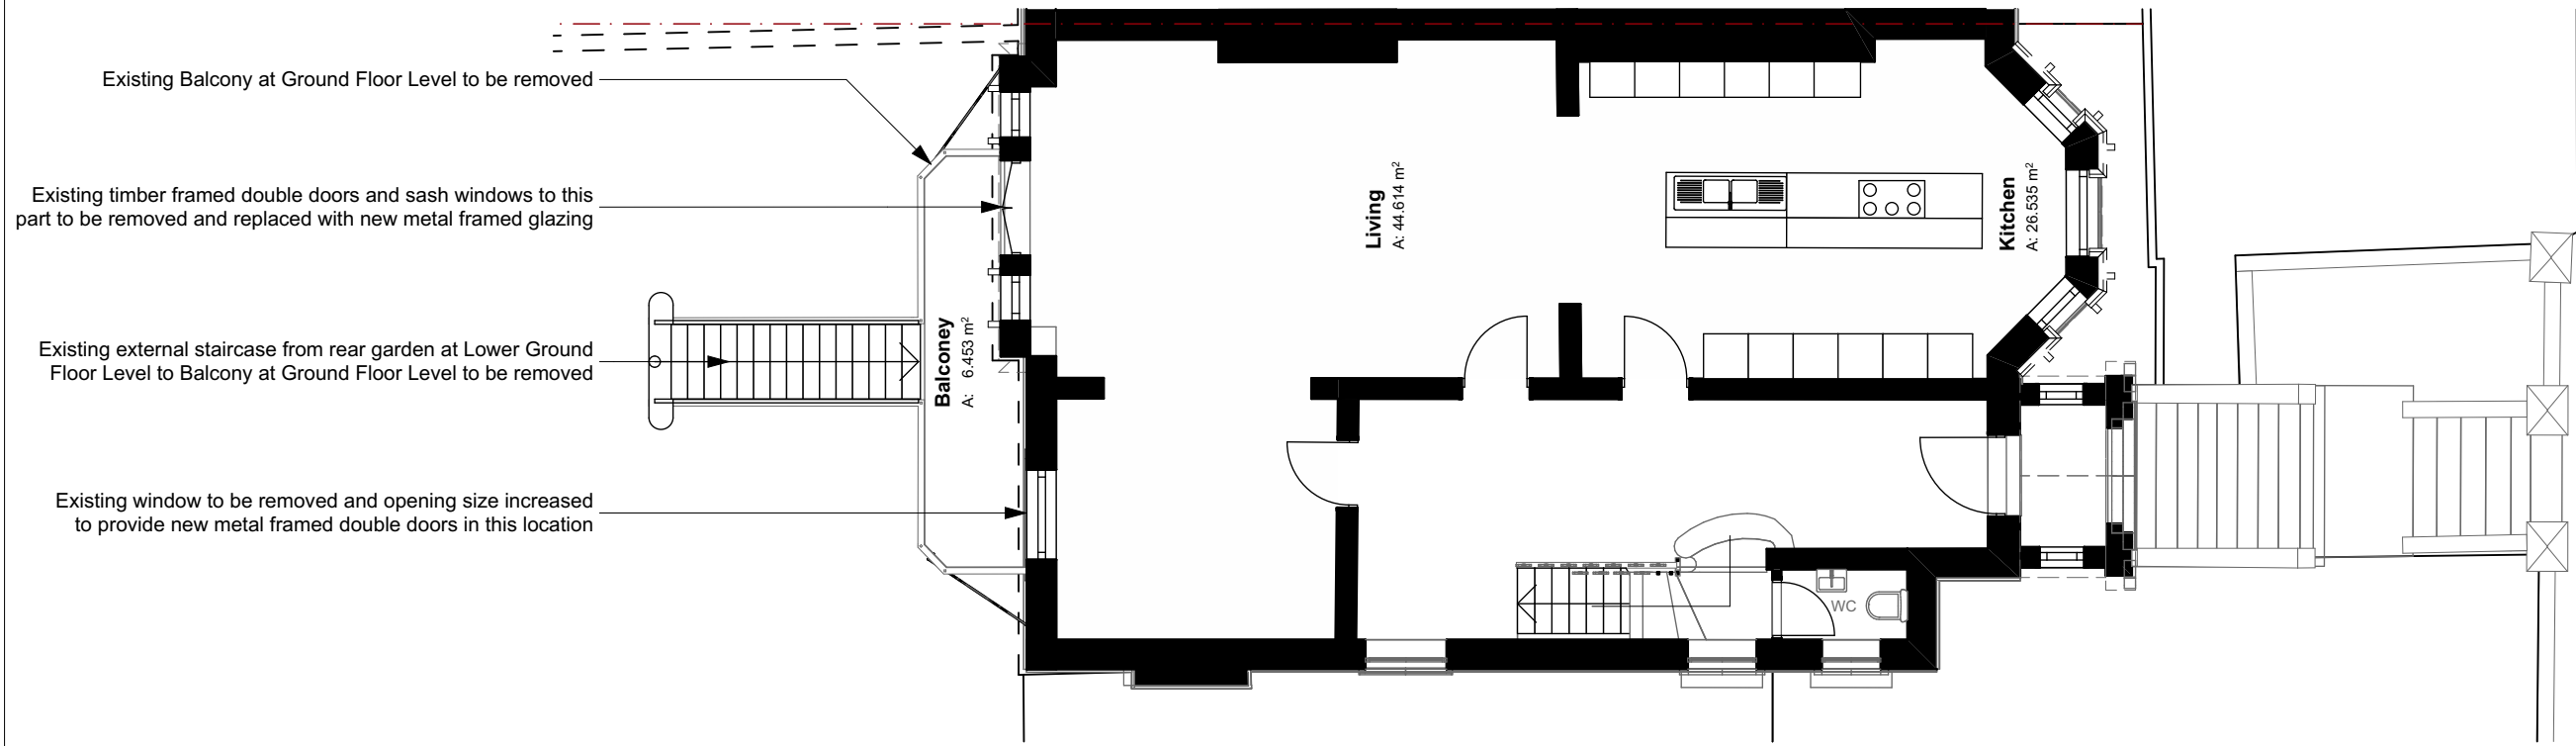

<b>MWArchitects</b> Fourth & Fifth Floor - Magdalen House 136 - 148 Tooley Street London SE1 2TU 020 7407 6767 © Copyright 2017 - All rights reserved Matthew Wood Architects Ltd.	Job Title <b>14 Prince Arthur Road</b>	Drawing Status <b>PLANNING - Existing</b>	Created 27.09.18	Drawing Name <b>GF-Ground Floor</b>	Revision Notes
	Job Number <b>1807</b>	Drawing Scale <b>1:100 at A3</b> Do not scale from this drawing. If in doubt, ask.	Issue Date 27.09.18	Layout ID <b>E1.0</b>	

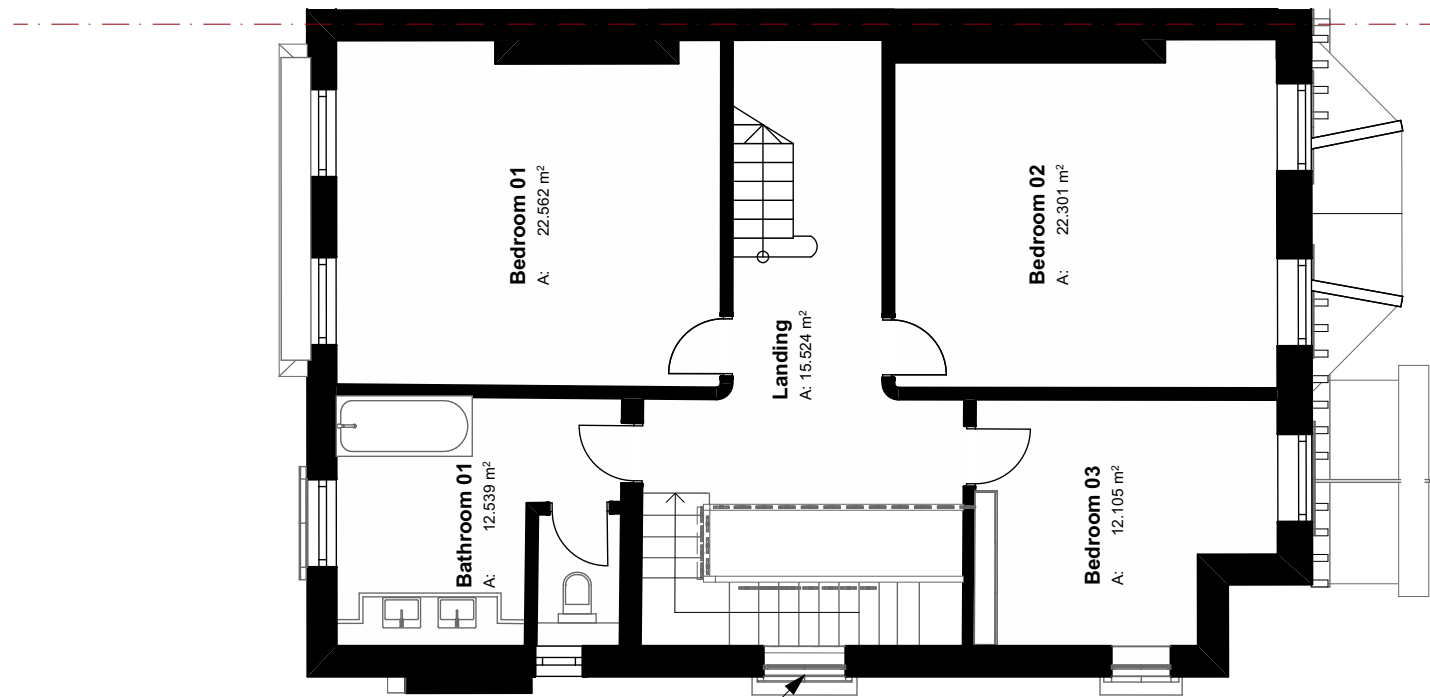

Window to side elevation to be relocated and original position bricked in. Surround and decorative arch lintel to be retained

 

**MWArchitects**

Fourth & Fifth Floor - Magdalen House  
136 - 148 Tooley Street  
London  
SE1 2TU  
020 7407 6767

© Copyright 2017 - All rights reserved  
Matthew Wood Architects Ltd.

Job Title  
**14 Prince Arthur Road**

Job Number  
**1807**

Drawn by - LN

Drawing Status  
**PLANNING - Existing**

Drawing Scale  
**1:100 at A3**

Do not scale from this drawing. If in doubt, ask.


Created  
27.09.18

Issue Date  
27.09.18


Drawing Name  
**FF-First Floor**

Layout ID  
**E1.1**


Revision Notes

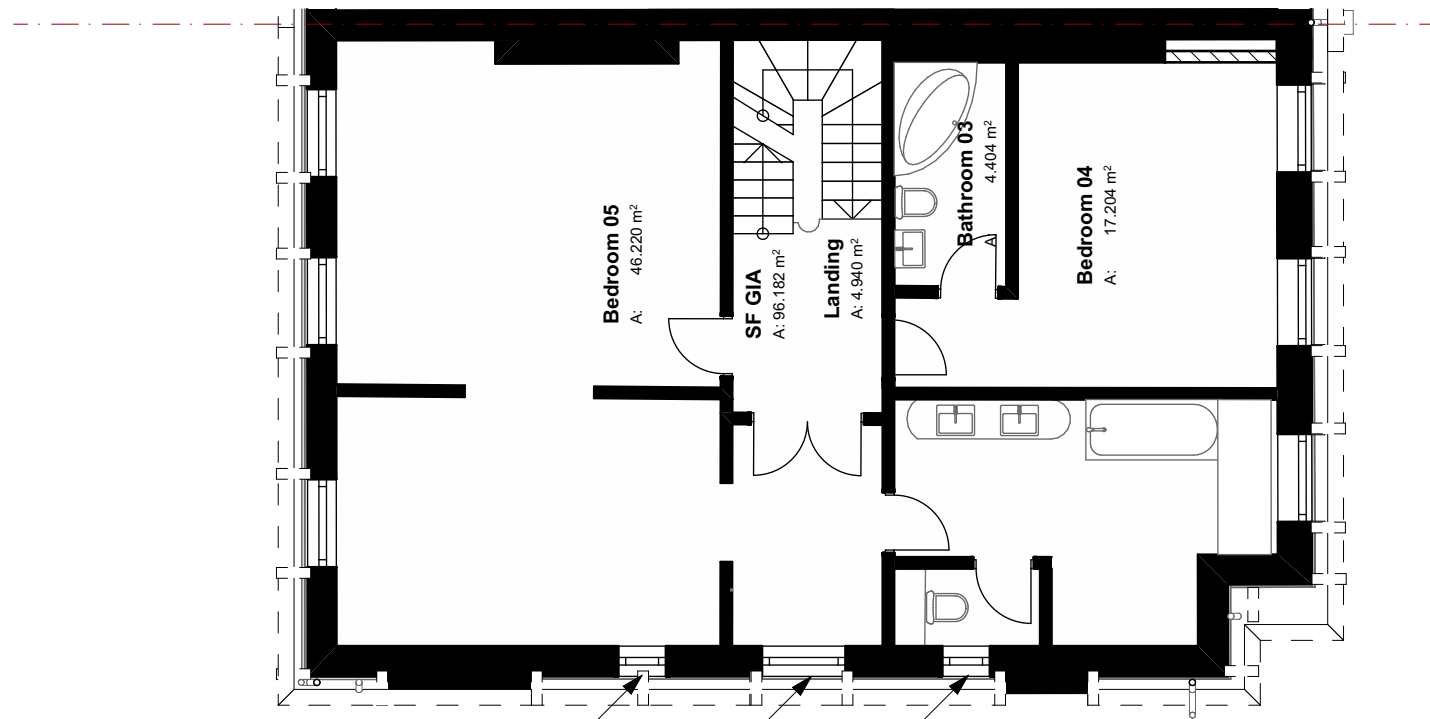

Windows to side elevation to be relocated and original position bricked in.

 

<b>MWArchitects</b> Fourth & Fifth Floor - Magdalen House 136 - 148 Tooley Street London SE1 2TU 020 7407 6767 © Copyright 2017 - All rights reserved Matthew Wood Architects Ltd.	Job Title <b>14 Prince Arthur Road</b>	Drawing Status <b>PLANNING - Existing</b>	Created 27.09.18	Drawing Name <b>SF-Second Floor</b>	Revision Notes
	Job Number <b>1807</b>	Drawing Scale <b>1:100 at A3</b> <small>Do not scale from this drawing. If in doubt, ask.</small>	Issue Date 27.09.18	Layout ID <b>E1.2</b>	

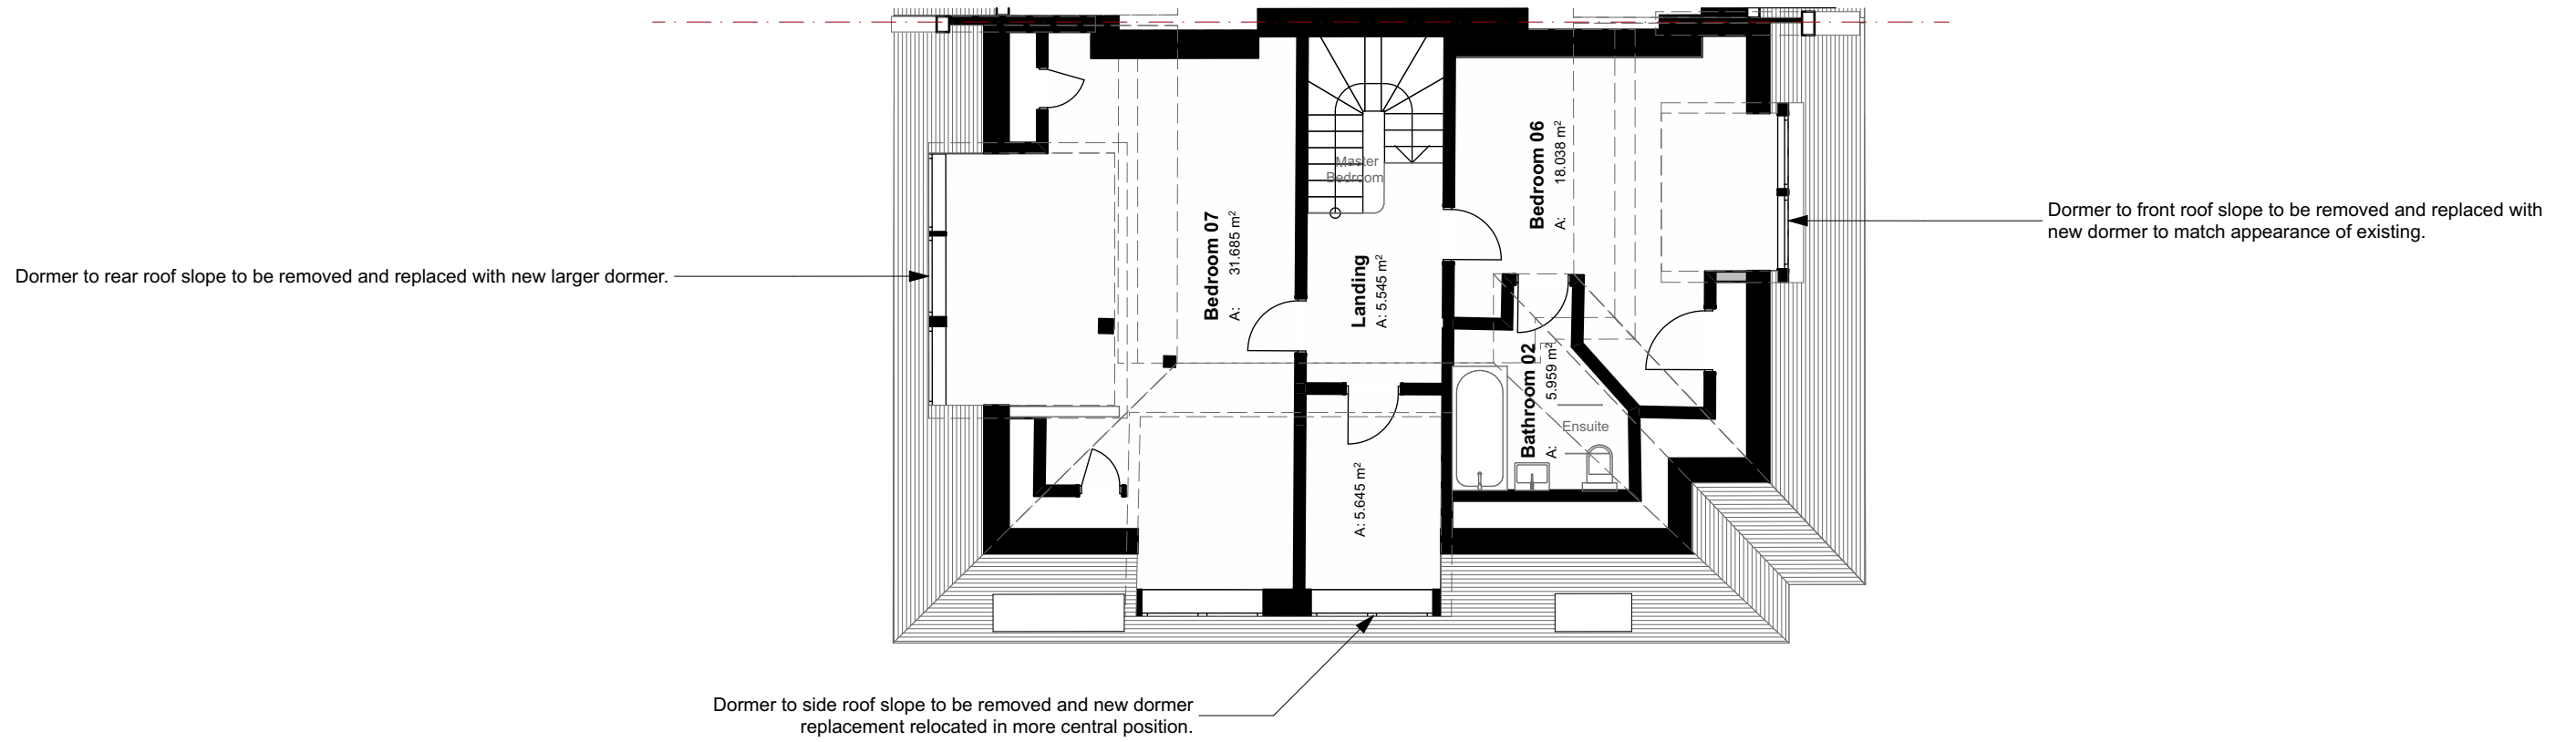

**MWArchitects**

Fourth & Fifth Floor - Magdalen House  
136 - 148 Tooley Street  
London  
SE1 2TU  
020 7407 6767

© Copyright 2017 - All rights reserved  
Matthew Wood Architects Ltd.

Job Title  
**14 Prince Arthur Road**

Job Number  
**1807**

Drawn by - LN

Drawing Status  
**PLANNING - Existing**

Drawing Scale  
**1:100 at A3**

Do not scale from this drawing. If in doubt, ask.

Created  
27.09.18



Issue Date  
27.09.18

Drawing Name  
**TF-Third Floor**

Layout ID  
**E1.3**

Revision

Revision Notes

 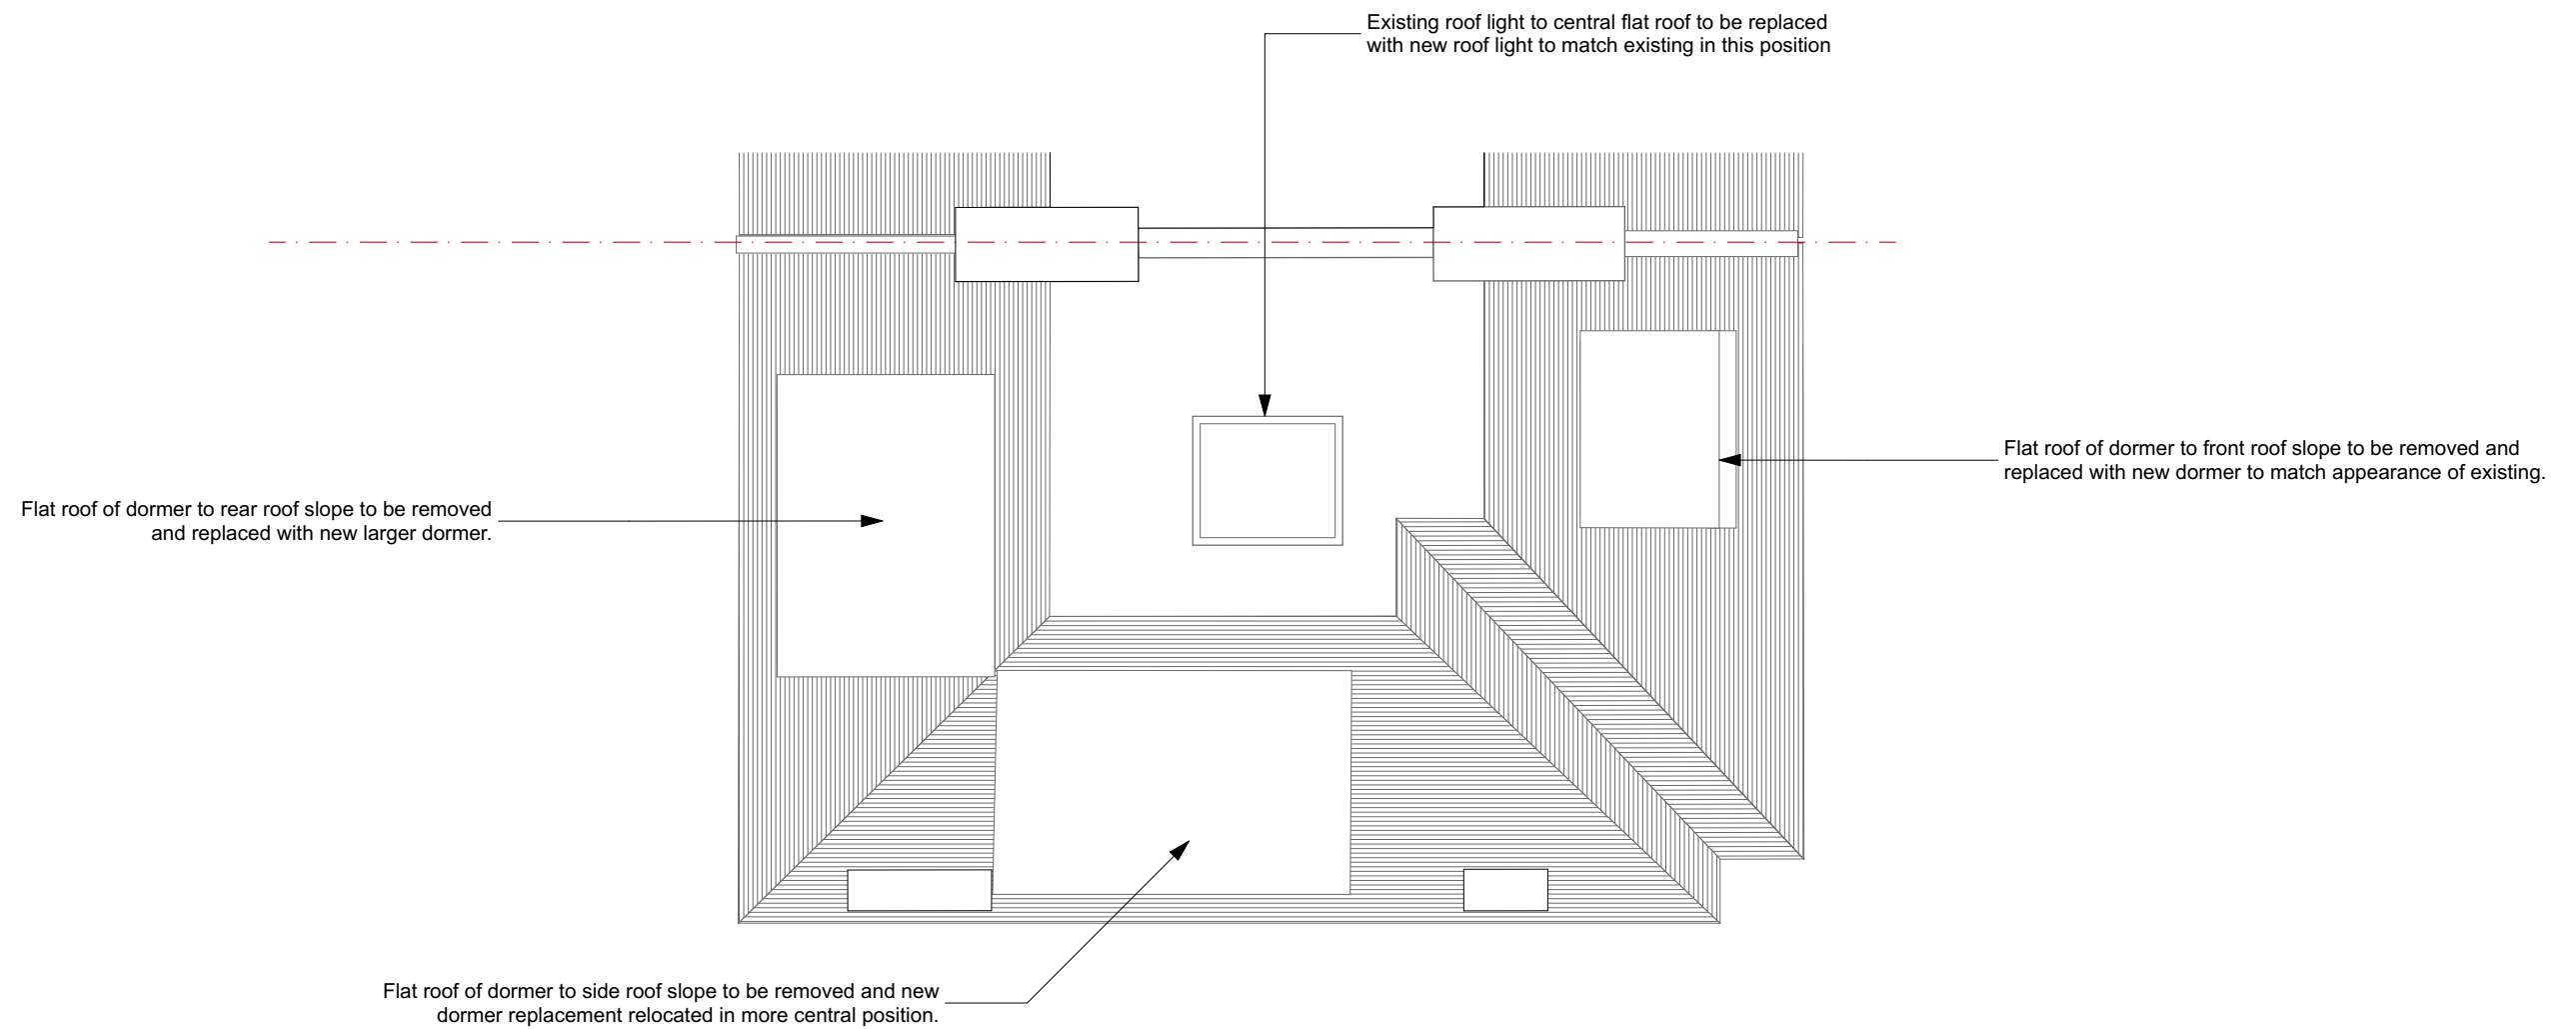

**MWArchitects**

Fourth & Fifth Floor - Magdalen House  
 136 - 148 Tooley Street  
 London  
 SE1 2TU  
 020 7407 6767

© Copyright 2017 - All rights reserved  
 Matthew Wood Architects Ltd.

Job Title  
**14 Prince Arthur Road**

Job Number  
**1807**

Drawn by - LN

Drawing Status  
**PLANNING - Existing**

Drawing Scale  
**1:100 at A3**

Do not scale from this drawing. If in doubt, ask.

Created  
 27.09.18

Issue Date  
 27.09.18

Drawing Name  
**Roof Plan**

Layout ID  
**E1.4**


Revision Notes

General Note: Existing roof to be removed, new structure to be installed and replaced to match appearance of existing.



Existing roof light to central flat roof to be replaced with new roof light to match appearance of existing in this position

Existing Dormer to front roof slope to be replaced with new dormer to match appearance of existing

 

**MWArchitects**

Fourth & Fifth Floor - Magdalen House  
136 - 148 Tooley Street  
London  
SE1 2TU  
020 7407 6767

© Copyright 2017 - All rights reserved  
Matthew Wood Architects Ltd.

Job Title  
**14 Prince Arthur Road**

Job Number  
**1807**

Drawn by - LN

Drawing Status  
**PLANNING - Existing**

Drawing Scale  
**1:100 at A3**

Do not scale from this drawing. If in doubt, ask.

Created  
27.09.18

Issue Date  
27.09.18


Drawing Name  
**Front Elevation**

Layout ID  
**E2.0**

Revision Notes

General Note: Existing roof to be removed, new structure to be installed and replaced to match appearance of existing.




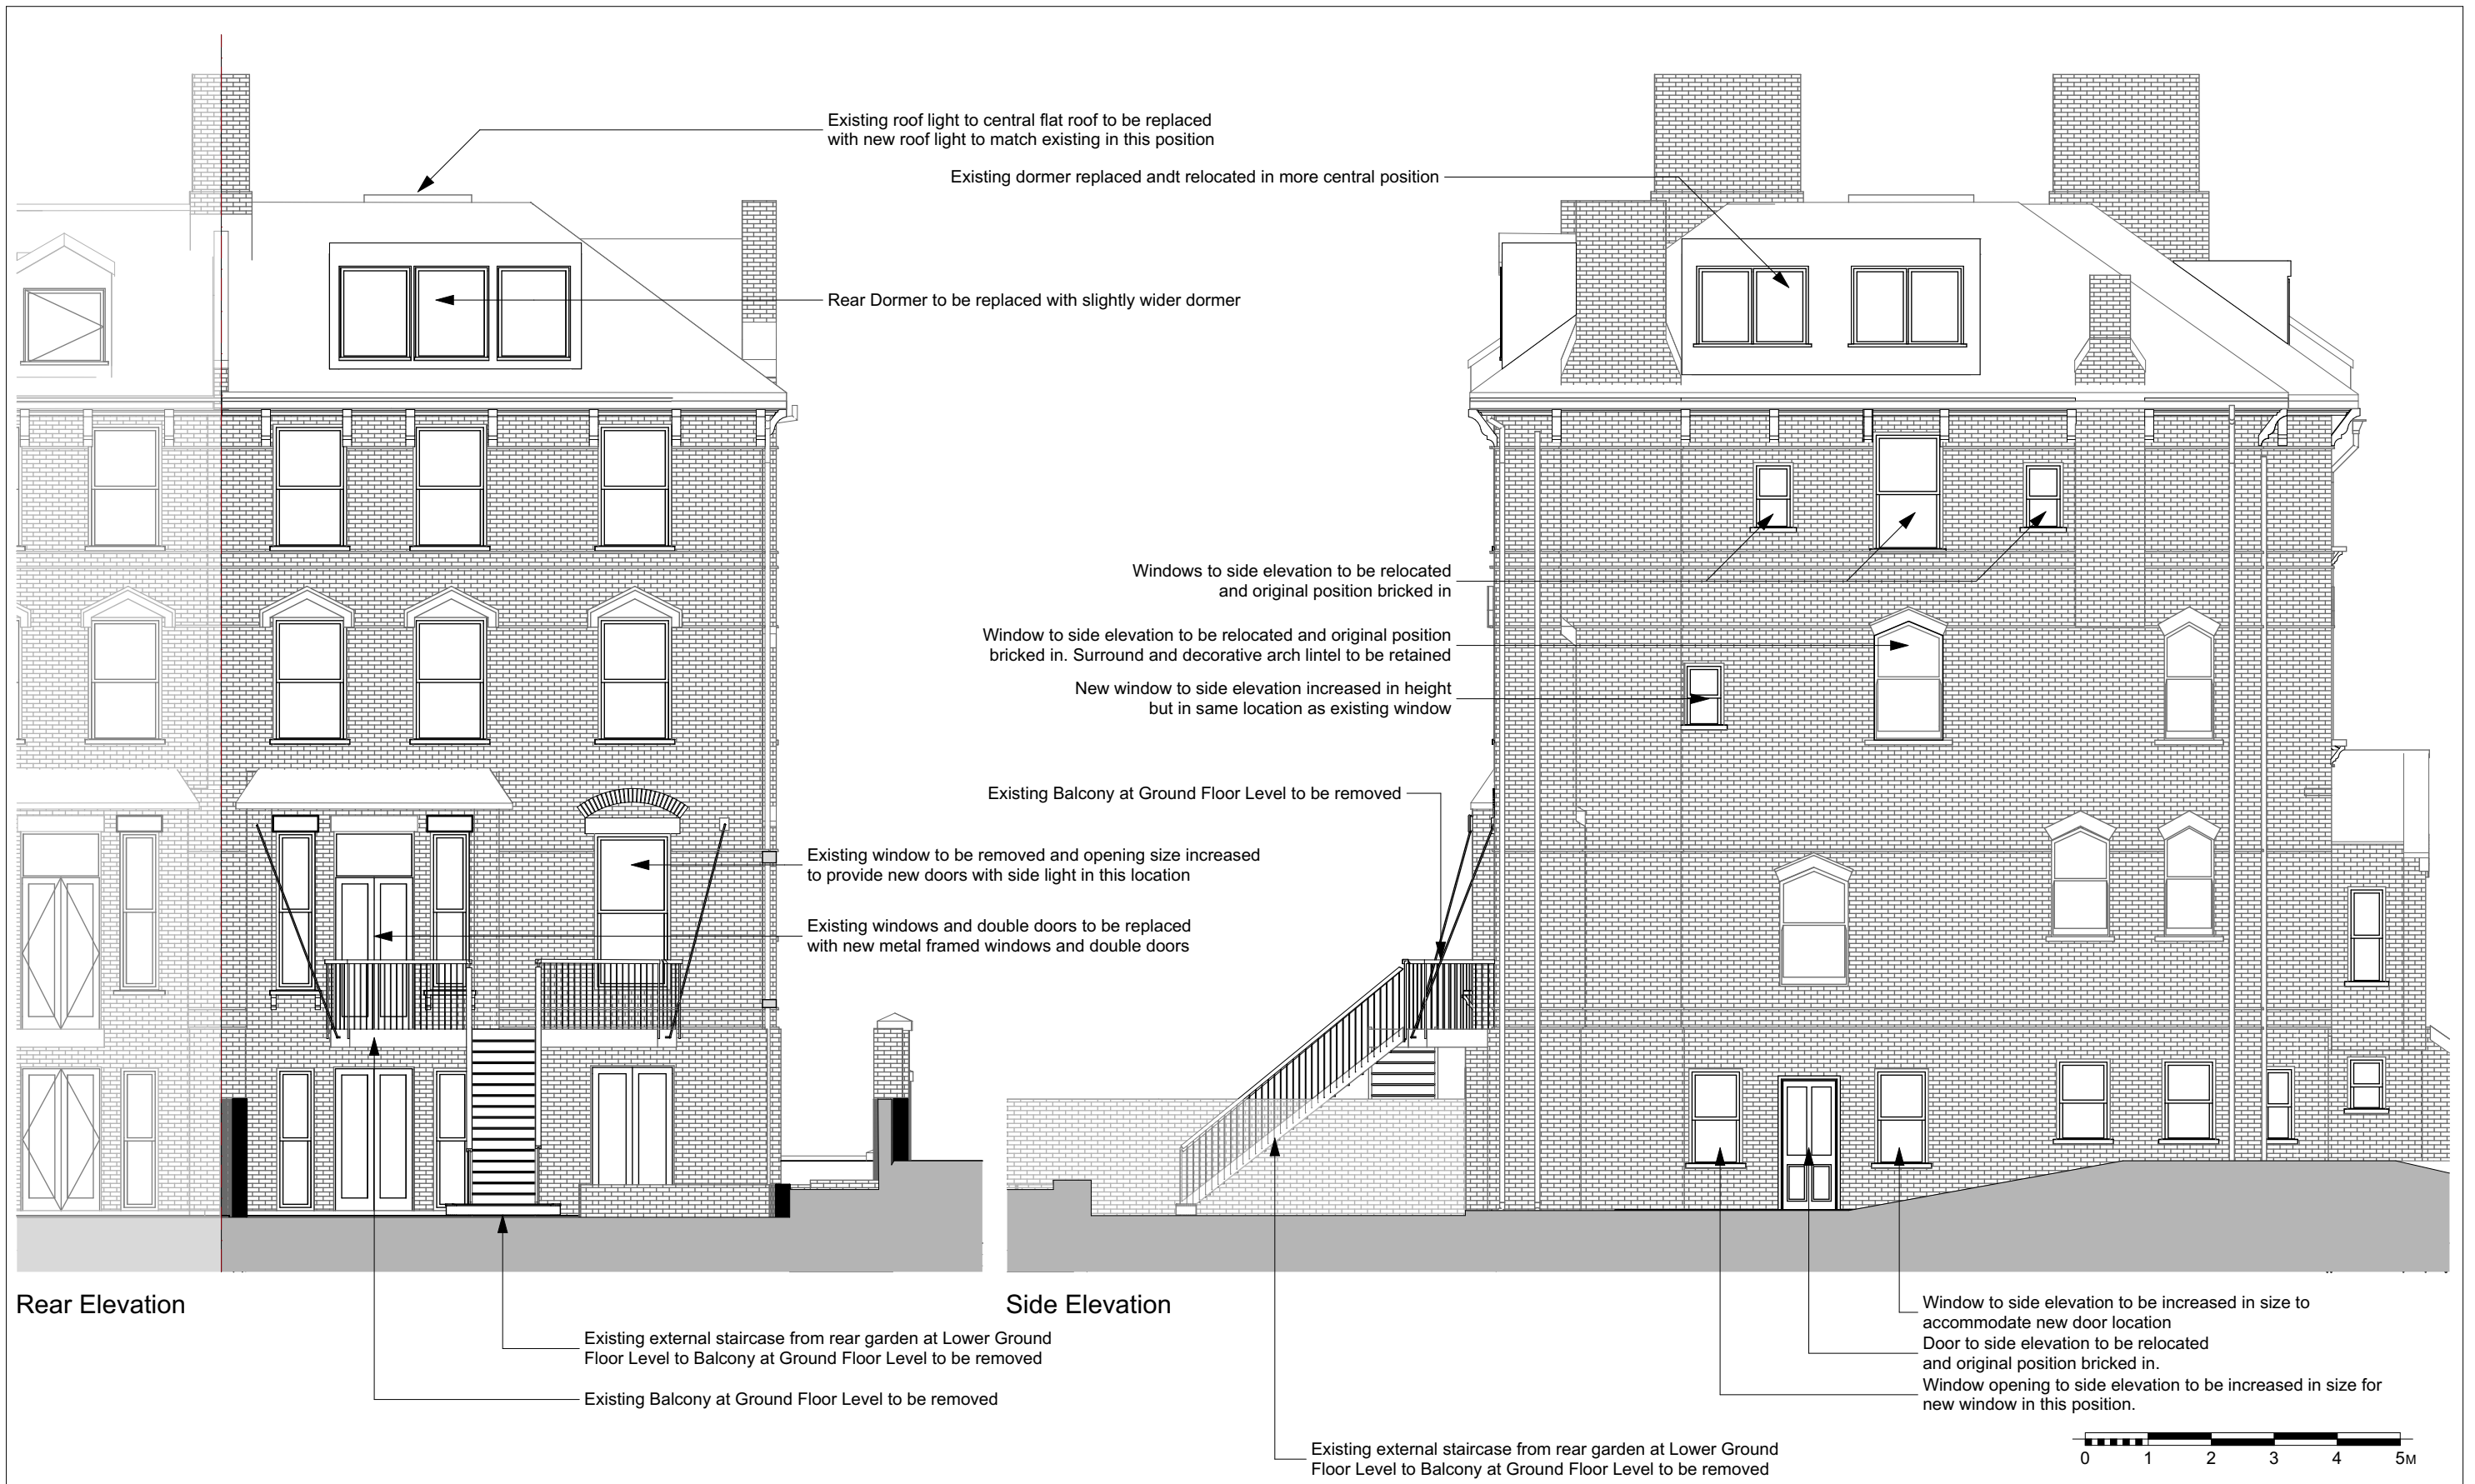


Rear Elevation

Side Elevation

<b>MWArchitects</b> Fourth & Fifth Floor - Magdalen House 136 - 148 Tooley Street London SE1 2TU 020 7407 6767 © Copyright 2017 - All rights reserved Matthew Wood Architects Ltd.	Job Title <b>14 Prince Arthur Road</b>	Drawing Status <b>PLANNING - Existing</b>	Created 27.09.18	Drawing Name <b>Rear and Side Elevation</b>		Revision Notes  General Note: Where window position unaltered new replacement windows to match existing in appearance throughout  General Note: Remove and replace roof tiles to match existing. Remove and replace dormers and reclad in lead to match existing.
	Job Number <b>1807</b>	Drawing Scale <b>1:100 at A3</b> <small>Do not scale from this drawing. If in doubt, ask.</small>	Issue Date 27.09.18	Layout ID <b>E2.1</b>	Revision	

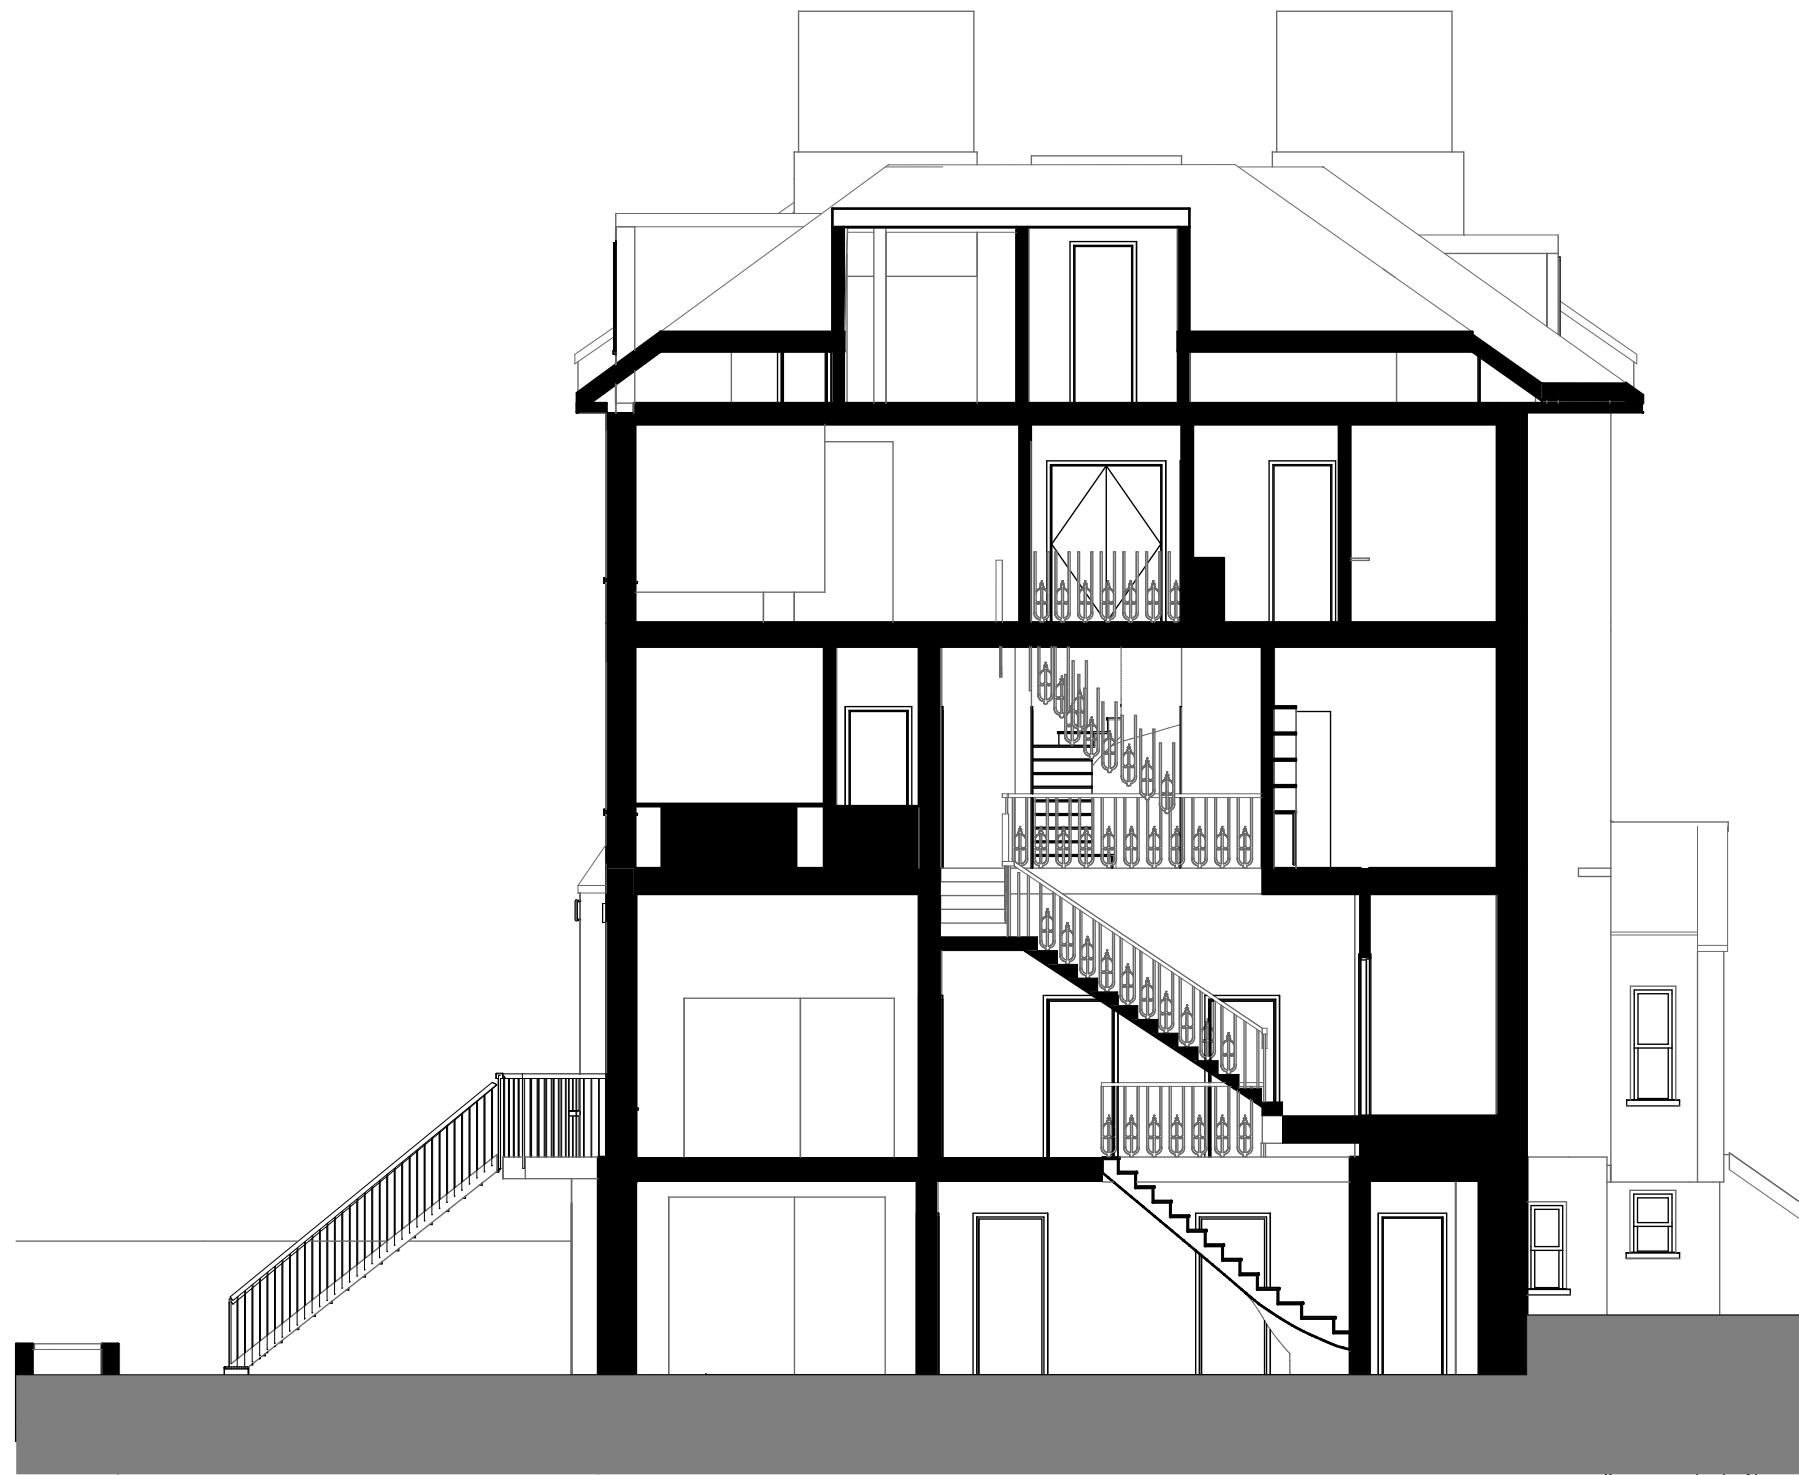

Section C1

 

**MWArchitects**

Fourth & Fifth Floor - Magdalen House  
 136 - 148 Tooley Street  
 London  
 SE1 2TU  
 020 7407 6767

© Copyright 2017 - All rights reserved  
 Matthew Wood Architects Ltd.

Job Title  
**14 Prince Arthur Road**

Job Number  
**1807**

Drawn by - LN

Drawing Status  
**PLANNING - Proposed**

Drawing Scale  
**1:100 at A3**

Do not scale from this drawing. If in doubt, ask.

Created  
 27.09.18

Issue Date  
 27.09.18

Drawing Name  
**Section C1**

Layout ID  
**E3.0**

Revision Notes