
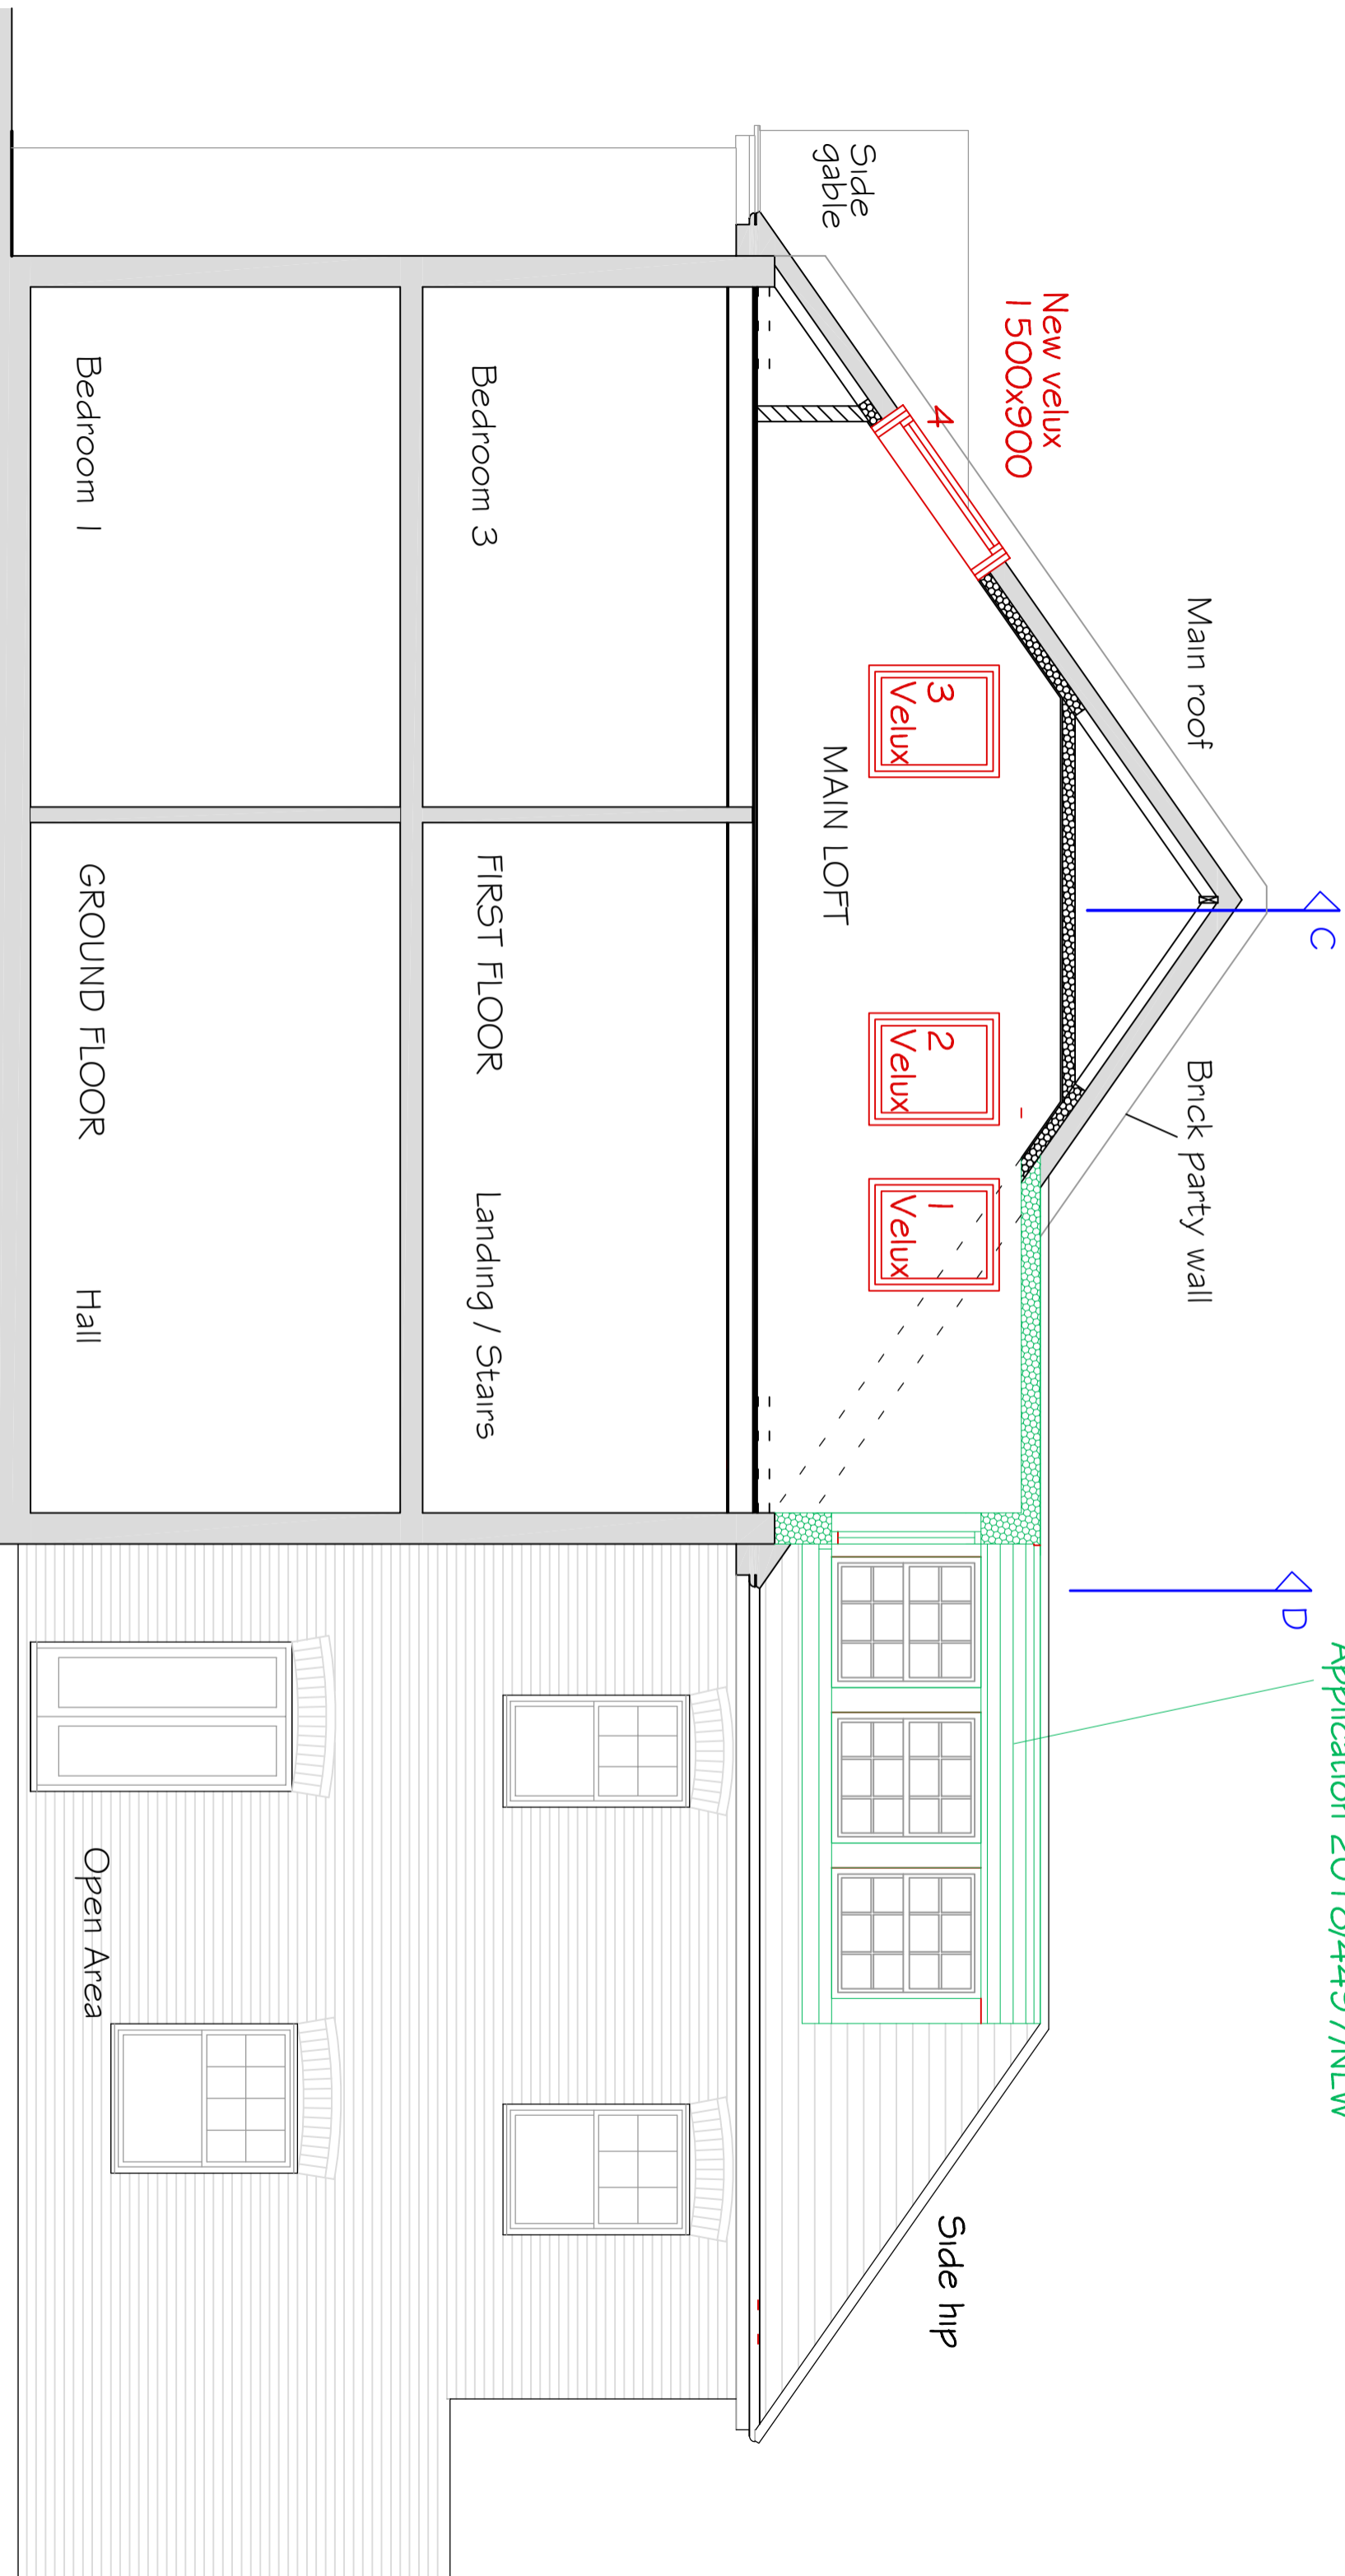


SCALE

 

# PROPOSED REAR ELEVATION & LONG SECTION A

67 MINSTER ROAD  
LONDON NW2 3SJ

PROPOSED REAR ELEVATION  
& SECTION A

SCALE @ A3  
1:50

DRG No.  
808-16 P

A RICHARDSON, ARCHITECT 07860 919562